



Notes
This drawing is copyright Piercy&Company.
Do not scale from this drawing.
All dimensions and levels to be checked on site by the contractor and such dimensions to be his responsibility.
Report all drawing errors, omissions and discrepancies to the architect.
DISCLAIMER
This document may be issued in an editable digital CAD format to enable others to use it as background information to make alterations and/or additions. In that instance the file will be accompanied by a PDF version as a record of the original file. It is for those parties making such alterations and/or additions to ensure that they make use of current background information.
Piercy&Company accepts no liability for either: any such alterations and/or additions to the background information by others; or any other changes made by others to the architectural content of the background information itself.

- Key
- STUDIO
 - 1 BED
 - 2 BED 3 PEOPLE
 - 2 BED 4 PEOPLE
 - 3 BED
 - PLANT
 - RESIDENTIAL CORE

/	30.06.17	Planning Issue
Rev	Date	Description



Project
CAMDEN GOODS YARD

Client
BARRATT LONDON

Date
June 2017

Scale
1:150 @ A1
1:300 @ A3

Drawing Title
Block E1 -Level 00

Drawn
VP

Checked
DC

Approved
SNP

Drawing Status
PLANNING


Project	DISC	BLOCK	LEVEL	SERIES	Dwg No.	Rev.
13508	AP	E1	L00	00	100	/

122 Arlington Road
London NW1 7HP

Telephone
+44 (0)20 7424 9611

info@piercyandco.com
www.piercyandco.com

Piercy&Company

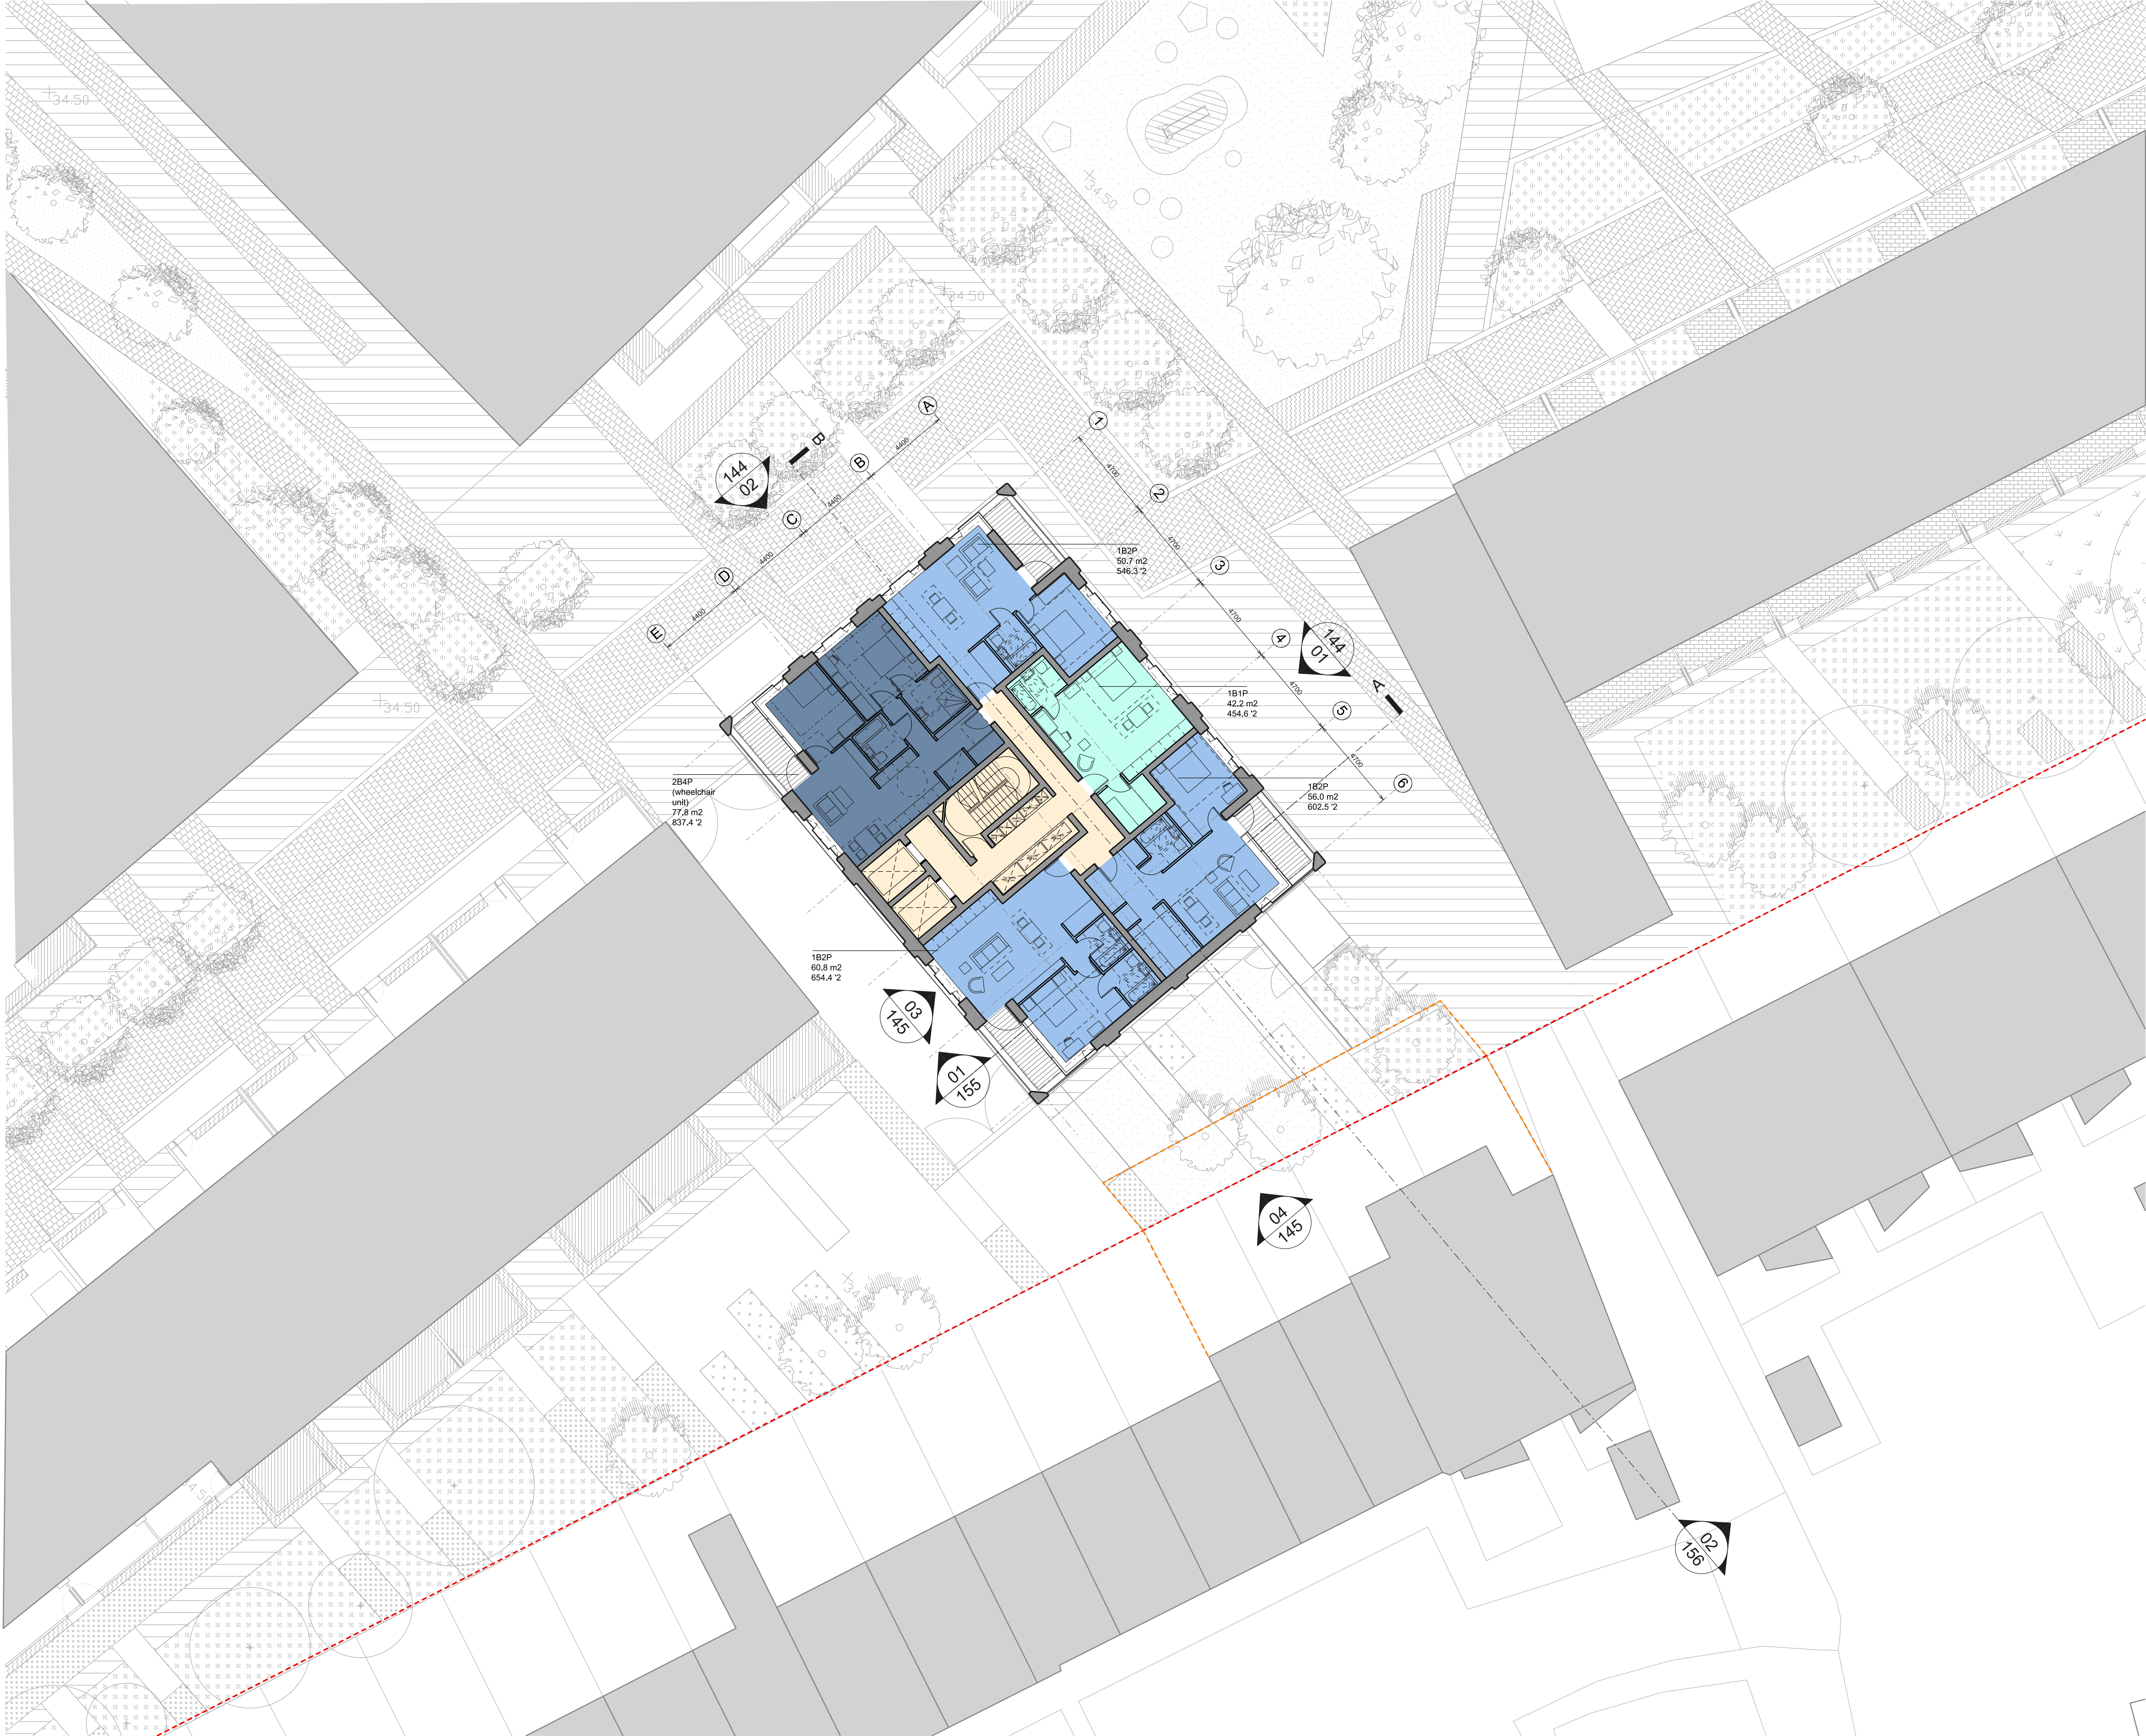

Notes
This drawing is copyright Piercy&Company.
Do not scale from this drawing.
All dimensions and levels to be checked on site by the contractor and such dimensions to be his responsibility.
Report all drawing errors, omissions and discrepancies to the architect.
DISCLAIMER
This document may be issued in an editable digital CAD format to enable others to use it as background information to make alterations and/or additions. In that instance the file will be accompanied by a PDF version as a record of the original file. It is for those parties making such alterations and/or additions to ensure that they make use of current background information.
Piercy&Company accepts no liability for either: any such alterations and/or additions to the background information by others; or any other changes made by others to the architectural content of the background information itself.

Key

STUDIO
1 BED
2 BED 3 PEOPLE
2 BED 4 PEOPLE
3 BED
PLANT
RESIDENTIAL CORE

/	30.06.17	Planning Issue
Rev	Date	Description



Project
CAMDEN GOODS YARD

Client
BARRATT LONDON

Date	Scale
June 2017	1:150 @ A1
	1:300 @ A3

Drawing Title
Block E1 -Levels 01-04

Drawn	Checked	Approved
VP	DC	SNP

Drawing Status
PLANNING

Project	DISC	BLOCK	LEVEL	SERIES	Dwg No.	Rev.
13508	AP	E1	L01-04	00	101	/

122 Arlington Road
London NW1 7HP
Telephone
+44 (0)20 7424 9611

info@piercyandco.com
www.piercyandco.com

Piercy&Company



Notes
This drawing is copyright Piercy&Company.
Do not scale from this drawing.
All dimensions and levels to be checked on site by the contractor and such dimensions to be his responsibility.
Report all drawing errors, omissions and discrepancies to the architect.
DISCLAIMER
This document may be issued in an editable digital CAD format to enable others to use it as background information to make alterations and/or additions. In that instance the file will be accompanied by a PDF version as a record of the original file. It is for those parties making such alterations and/or additions to ensure that they make use of current background information.
Piercy&Company accepts no liability for either: any such alterations and/or additions to the background information by others; or any other changes made by others to the architectural content of the background information itself.

- Key
- STUDIO
 - 1 BED
 - 2 BED 3 PEOPLE
 - 2 BED 4 PEOPLE
 - 3 BED
 - PLANT
 - RESIDENTIAL CORE

/	30.06.17	Planning Issue
Rev	Date	Description



Project
CAMDEN GOODS YARD

Client
BARRATT LONDON

Date
June 2017

Scale
1:150 @ A1
1:300 @ A3

Drawing Title
Block E1 - Levels 05-10

Drawn
VP

Checked
DC

Approved
SNP

Drawing Status
PLANNING

Project	DISC	BLOCK	LEVEL	SERIES	Dwg No.	Rev.
13508	AP	E1	L05-10	00	102	/

122 Arlington Road
London NW1 7HP

info@piercyandco.com
www.piercyandco.com

Telephone
+44 (0)20 7424 9611

Piercy&Company



Notes
This drawing is copyright Piercy&Company.
Do not scale from this drawing.
All dimensions and levels to be checked on site by the contractor and such dimensions to be his responsibility.
Report all drawing errors, omissions and discrepancies to the architect.

DISCLAIMER
This document may be issued in an editable digital CAD format to enable others to use it as background information to make alterations and/or additions. In that instance the file will be accompanied by a PDF version as a record of the original file. It is for those parties making such alterations and/or additions to ensure that they make use of current background information.

Piercy&Company accepts no liability for either: any such alterations and/or additions to the background information by others; or any other changes made by others to the architectural content of the background information itself.

Key	
	STUDIO
	1 BED
	2 BED 3 PEOPLE
	2 BED 4 PEOPLE
	3 BED
	PLANT
	RESIDENTIAL CORE

/	30.06.17	Planning Issue
Rev	Date	Description



Project
CAMDEN GOODS YARD

Client
BARRATT LONDON

Date
June 2017

Scale
1:150 @ A1
1:300 @ A3

Drawing Title
Block E1 -Roof Plan

Drawn
VP

Checked
DC

Approved
SNP

Drawing Status
PLANNING

Project	DISC	BLOCK	LEVEL	SERIES	Dwg No.	Rev.
13508	AP	E1	L12	00	103	/

122 Arlington Road
London NW1 7HP

info@piercyandco.com
www.piercyandco.com

Telephone
+44 (0)20 7424 9611

Piercy&Company