


EXISTING HISTORIC WINDOWS TO BE MAINTAINED AS EXISTING

SECONDARY GLAZING INSTALLED IN WINDOW REVEAL TO MATCH OPENING PATTERN OF EXISTING WINDOWS

10mm TOUGHENED LAMINATED GLASS  
FALL RESTRAINT 1100mm FROM FLOOR.  
GLASS HELD IN SURFACE MOUNTED METAL CHANNELS FIXED TO THE WINDOW REVEALS

1100

01: PROPOSED WINDOW DETAIL SECTION  
SCALE 1:5

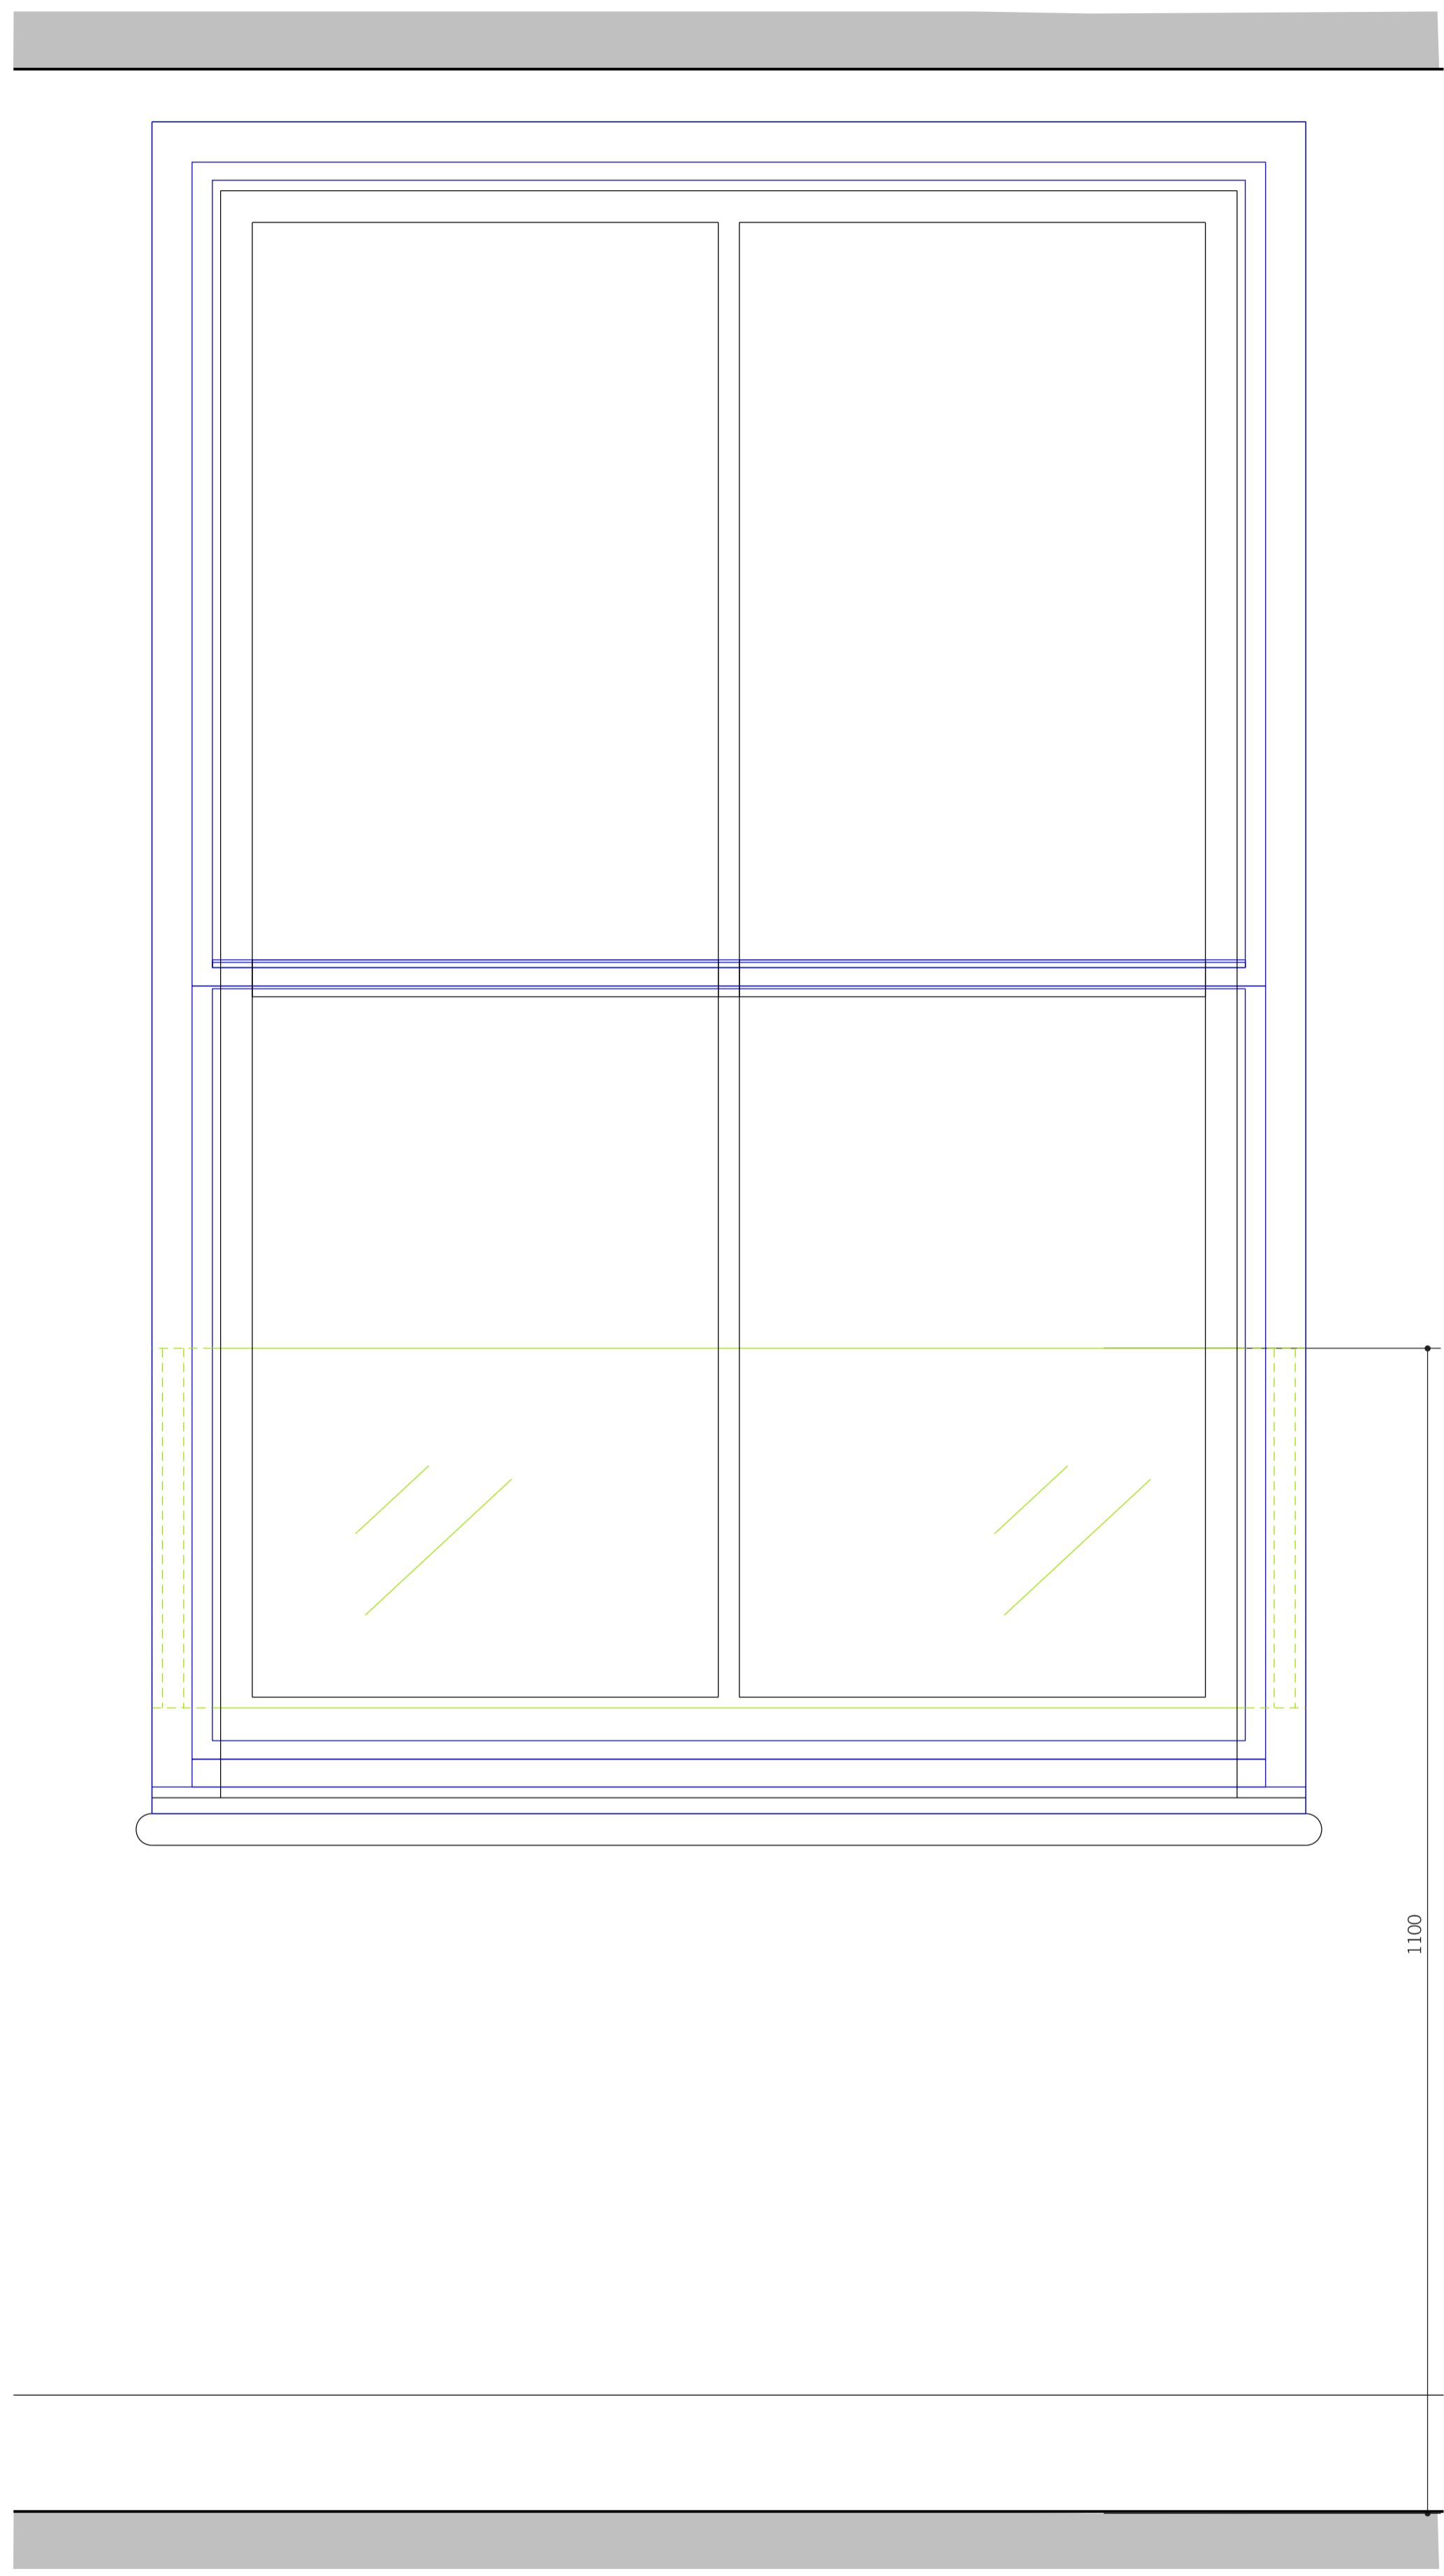

1100

02: PROPOSED WINDOW ELEVATION  
SCALE 1:5



REV.	DATE	REASON FOR ISSUE	CHK. BY

NOTE:  
- USE FIGURED DIMENSIONS ONLY.  
- ALL DIMENSIONS TO BE CHECKED ON-SITE.  
- ANY DISCREPANCIES BETWEEN CONSULTANT DRAWINGS TO BE REPORTED TO THE ARCHITECT BEFORE ANY WORK COMMENCES.  
- MATTHEW SPRINGETT ASSOCIATES ©

**MSA**  
MATTHEW SPRINGETT ASSOCIATES Ltd.  
70 HATTON GARDEN  
LONDON EC1N 8JT  
T+44 (0)20 7692 5950  
F+44 (0)20 7692 5951

CLIENT  
HATTON GARDEN PROPERTIES LTD.

PROJECT  
THIRD FLOOR FLAT  
5 GREAT JAMES STREET

TITLE  
PROPOSED WINDOW  
DETAIL 01

DATE	JOB NO.	DRAWN BY	PURPOSE
03.07.17	177	KS	PL
SCALE @ A1	NUMBER	REV.	
1:5	177-702	-	