




ELEVATION AA

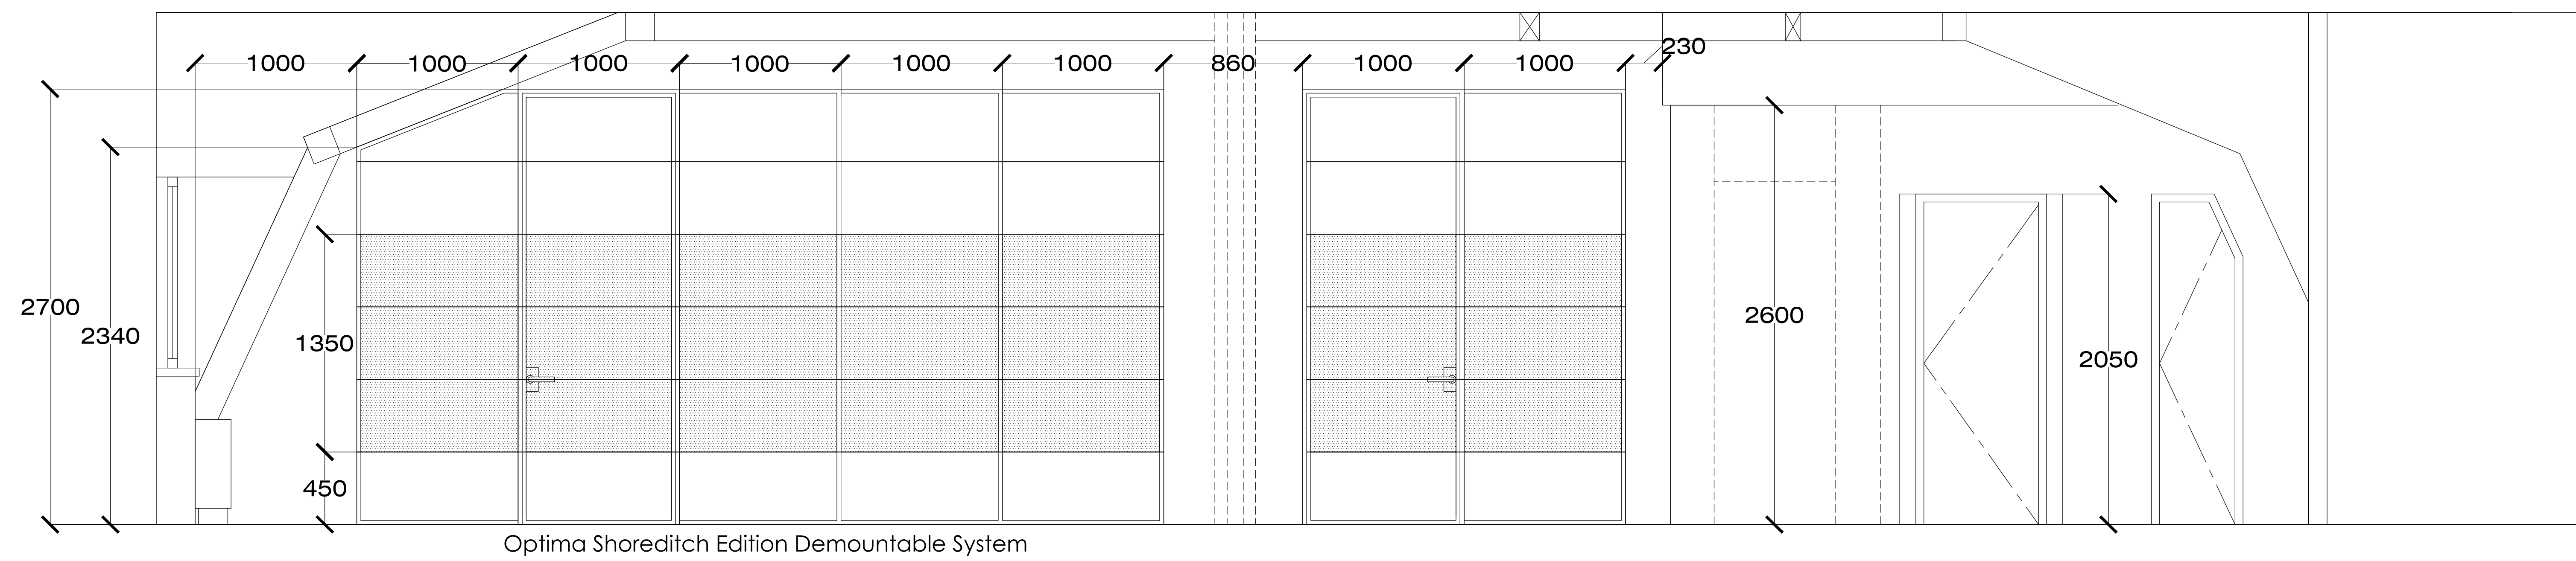

ELEVATION BB

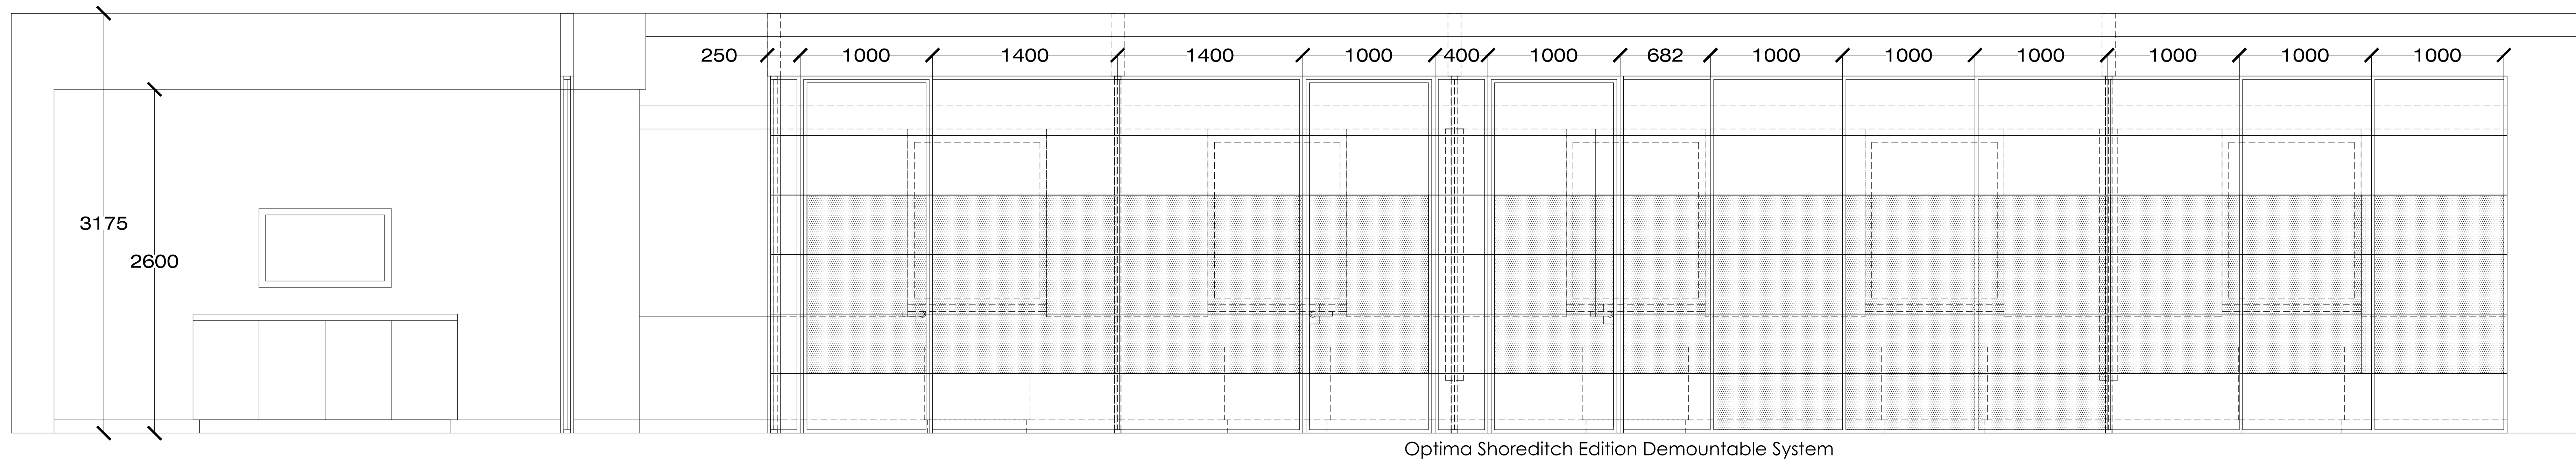

ELEVATION CC (CONTINUOUS)

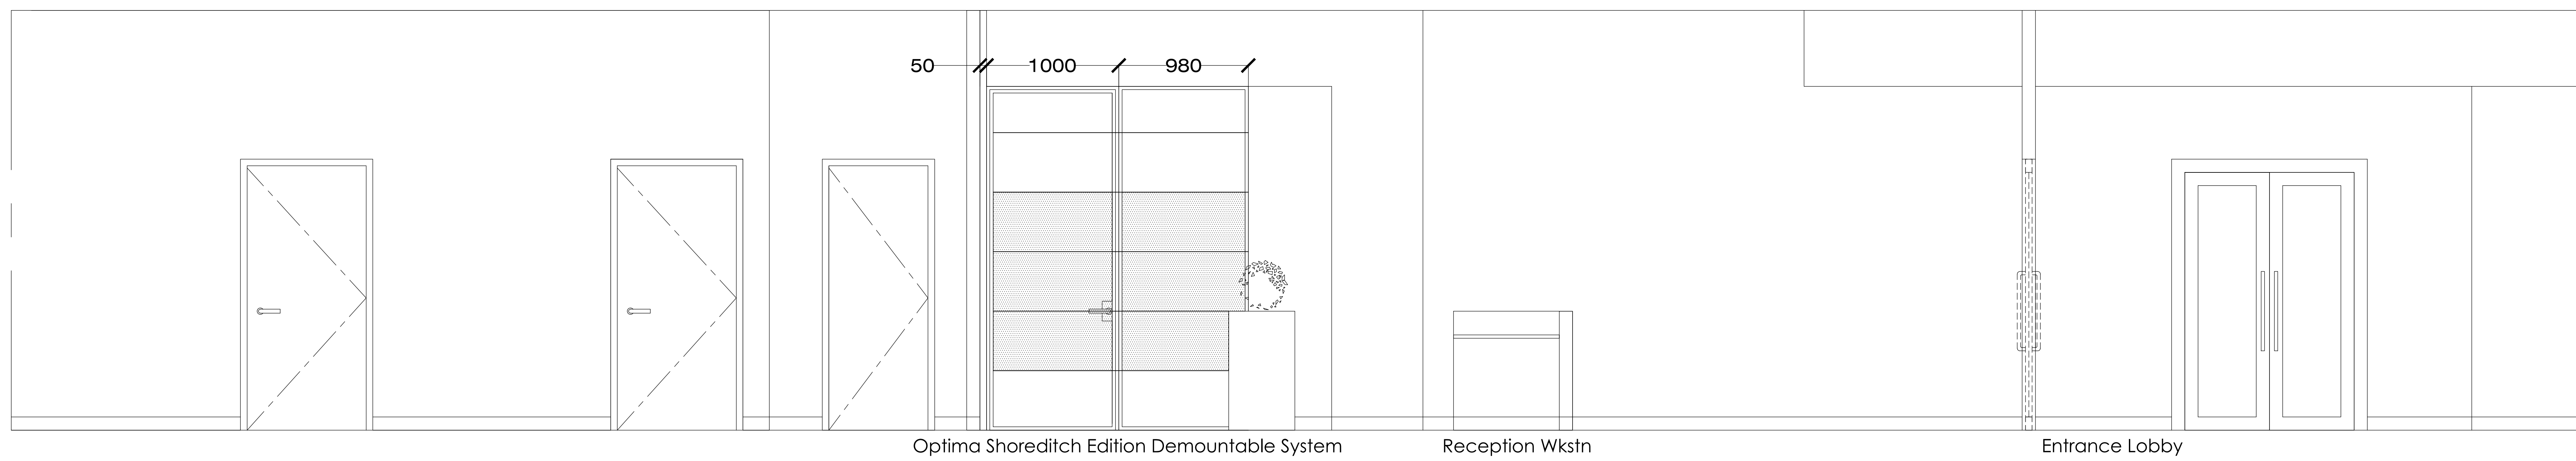

ELEVATION CC (CONTINUOUS)

NOTE
 This drawing is not to be scaled.
 Appointed contractors are requested to notify Three Sphere Workplace Limited of any discrepancies or variations relating to setting-out prior to manufacture and construction.
 All information is subject to statutory approval and site survey.
 The general contractor is to carry out a check site survey to confirm that the design intent can be met and that it is appropriate for the environment in which it is to be installed.

DRAWING STATUS
TENDER

REVISIONS

REV	DATE	DESCRIPTION	BY	CHK

CLIENT

TOTAL OIL

PROJECT
THIRD FLOOR
183 EVERSOLT STREET,
LONDON

TITLE
PROPOSED ELEVATIONS



The Boat House
 27 Ferry Road
 Teddington
 TW11 9NN

Telephone: 0208943 9012
 Web: www.threesphereworkplace.co.uk

DATE	SHEET	DRAWN BY
22.06.17	A1	SP
SCALE	FILE REF.	CHECKED BY
1:20 @ A0	/	SH

DRAWING NUMBER

PROJECT NUMBER	FLOOR/TYPE	NUMBER	REVISION
TS1703	03	401	-

This drawing is protected under copyright and at no time should this drawing be reproduced in whole or in part without the permission of Three Sphere Workplace Limited © COPYRIGHT.

