


DO NOT SCALE FROM THIS DRAWING.  
PROJECT ARCHITECT TO BE NOTIFIED OF  
DISCREPANCIES IN FIGURED DIMENSIONS.  
CONTRACTOR TO VERIFY ALL DIMENSIONS  
ON SITE. THIS DRAWING IS COPYRIGHT.


Orientation

Wall Type Legend


Key

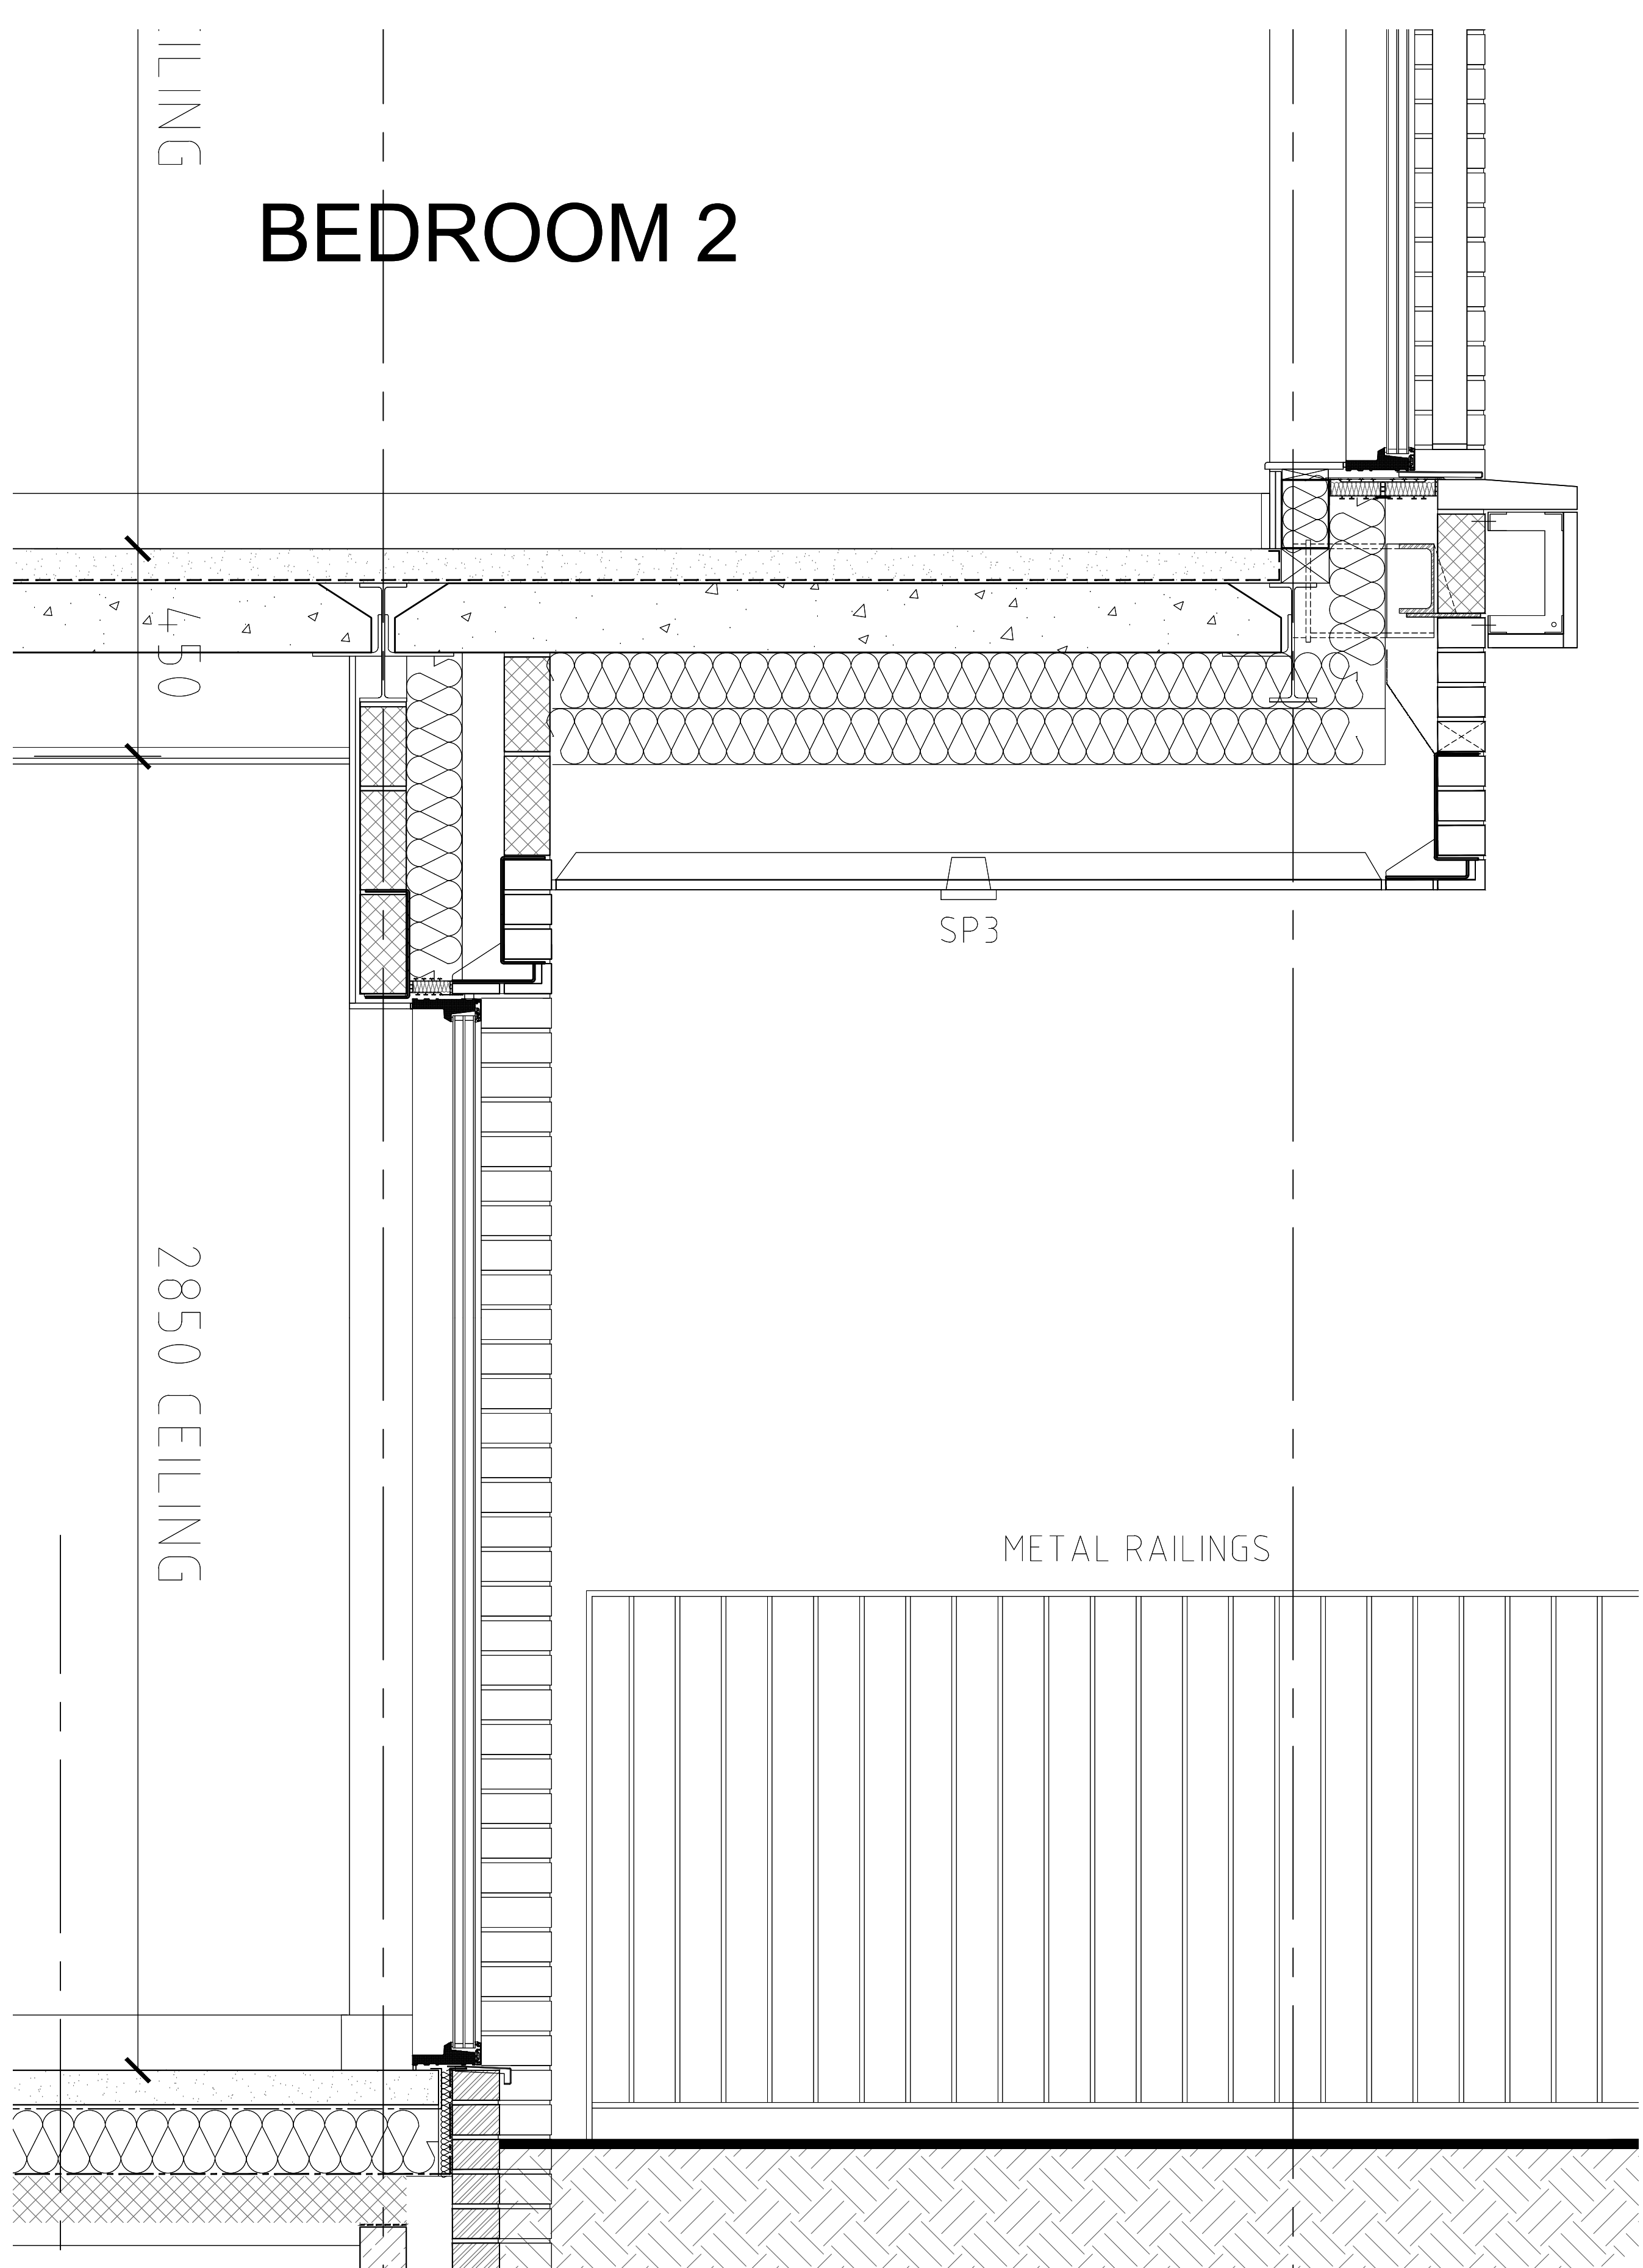


01 Cross Section Thru Lobby Entrance Screen  
1:10

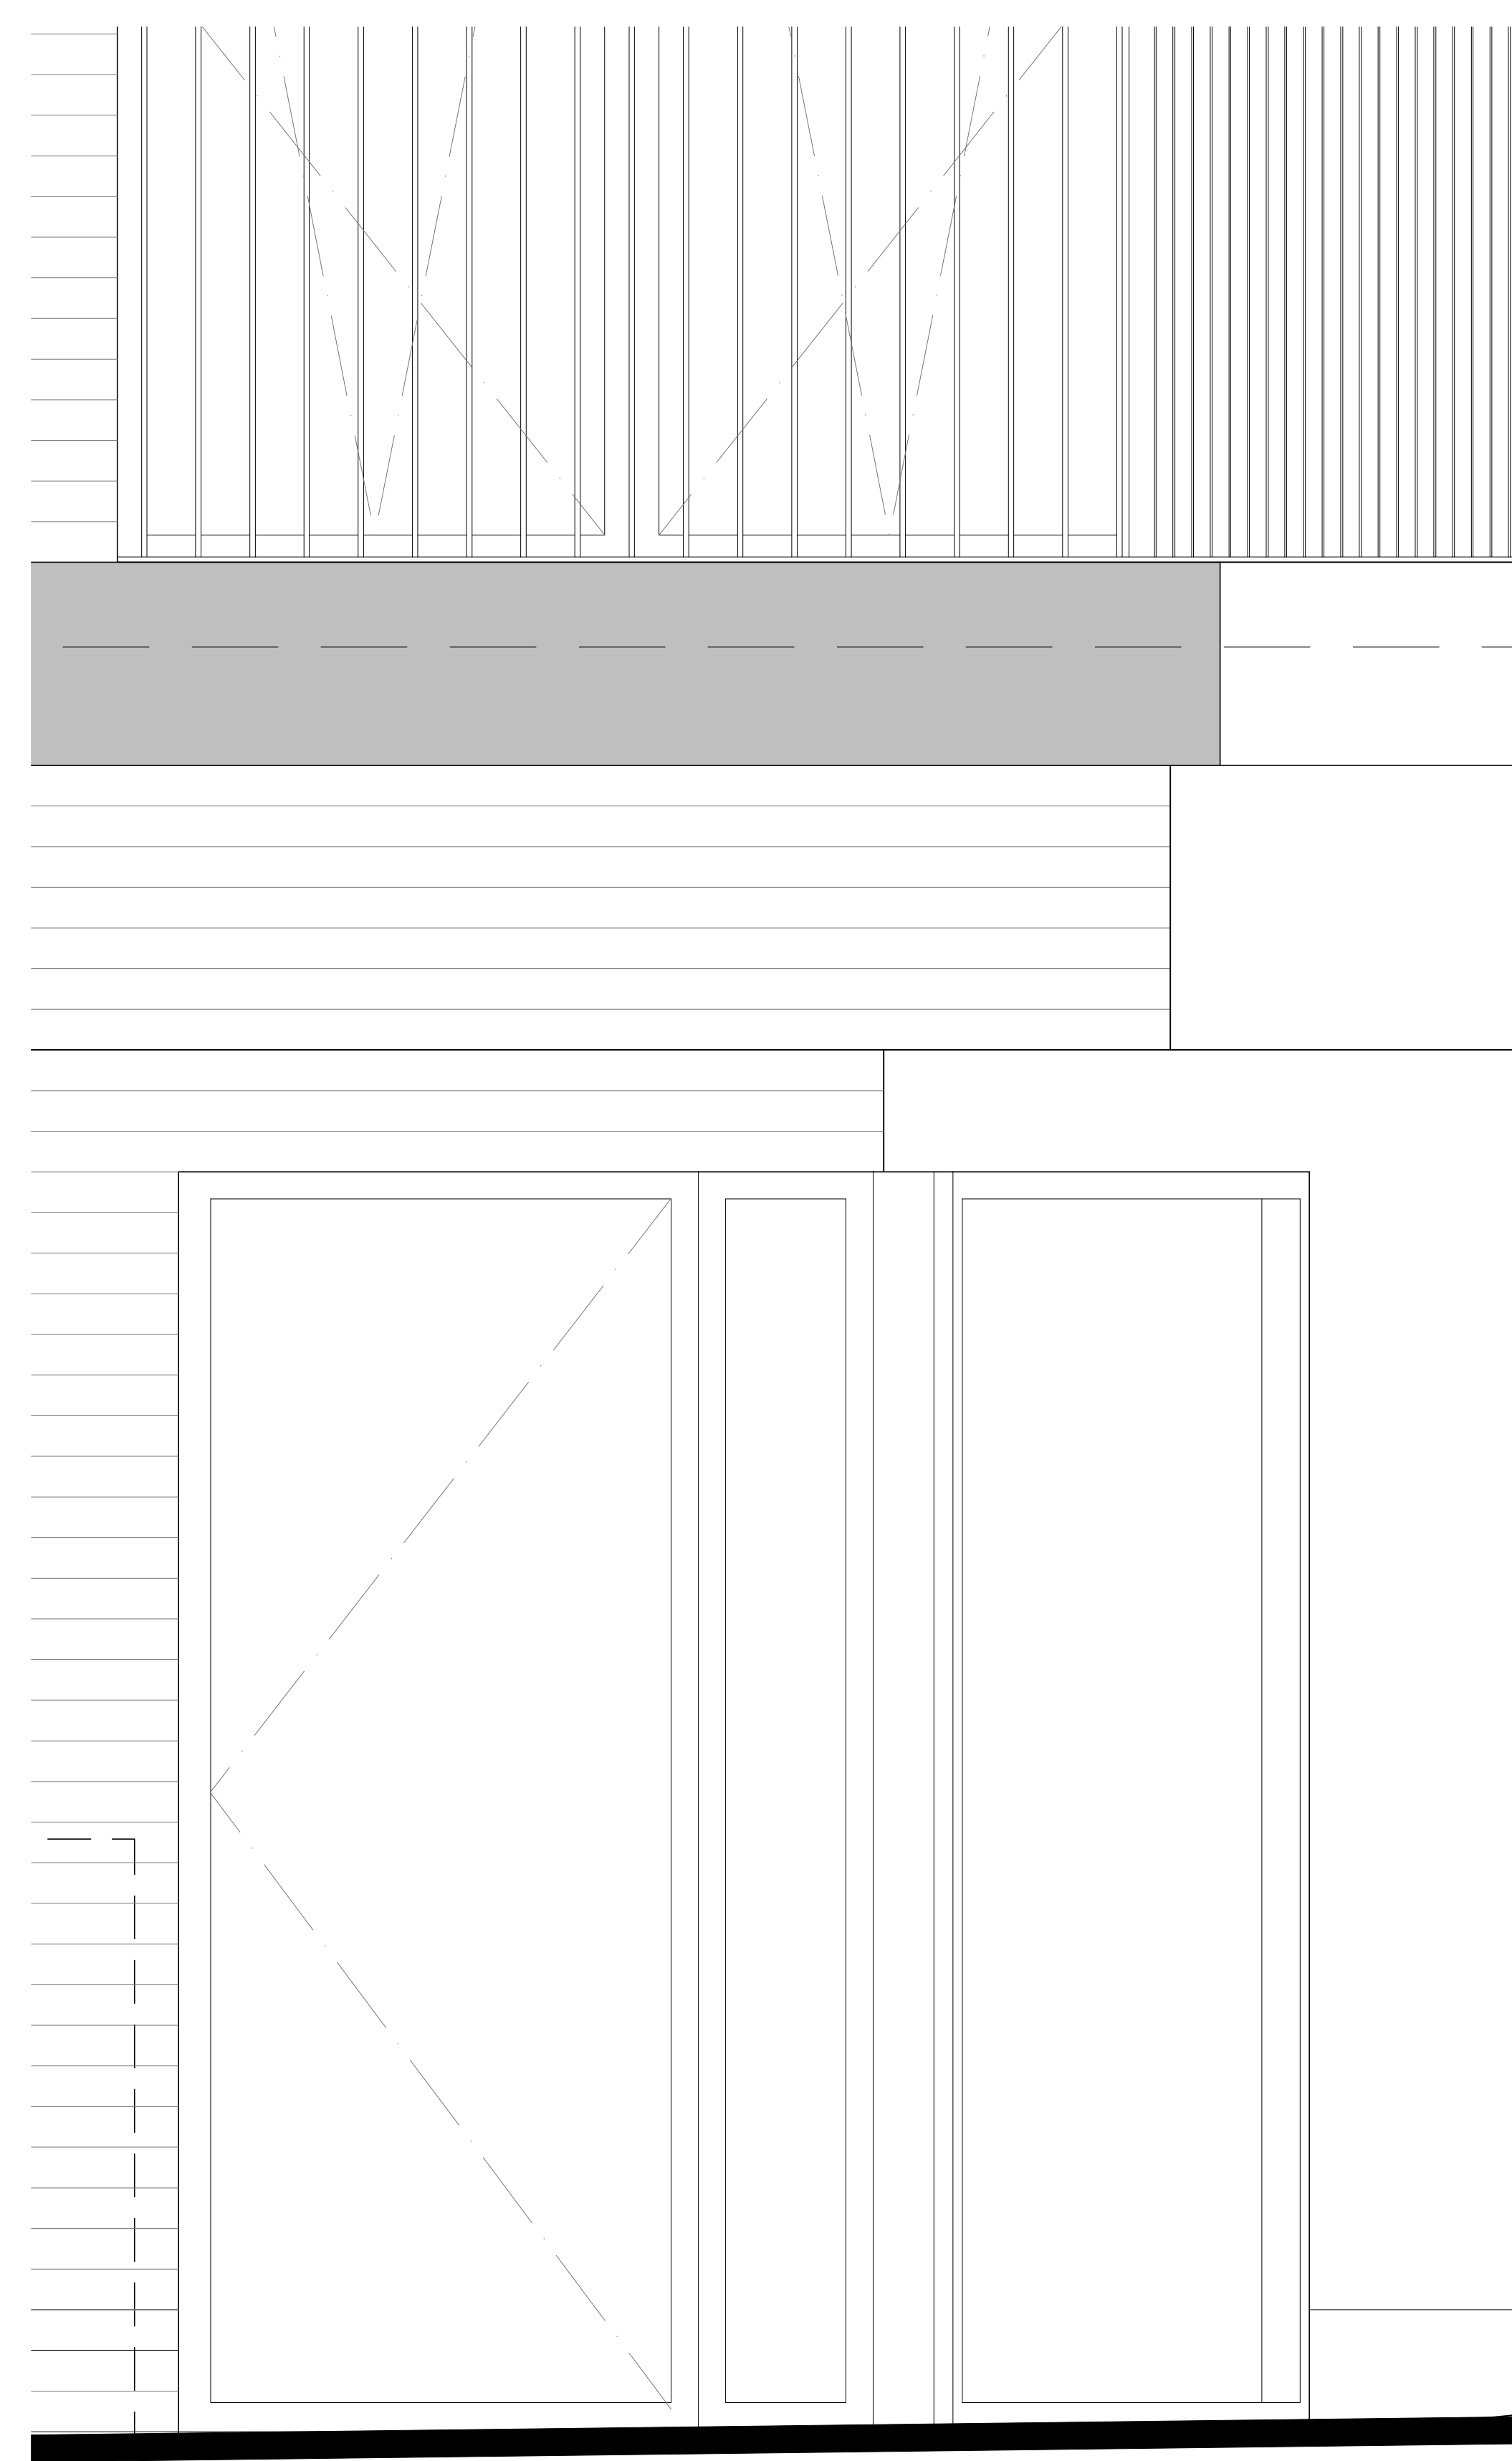

02 Malden Road Elevation  
1:10

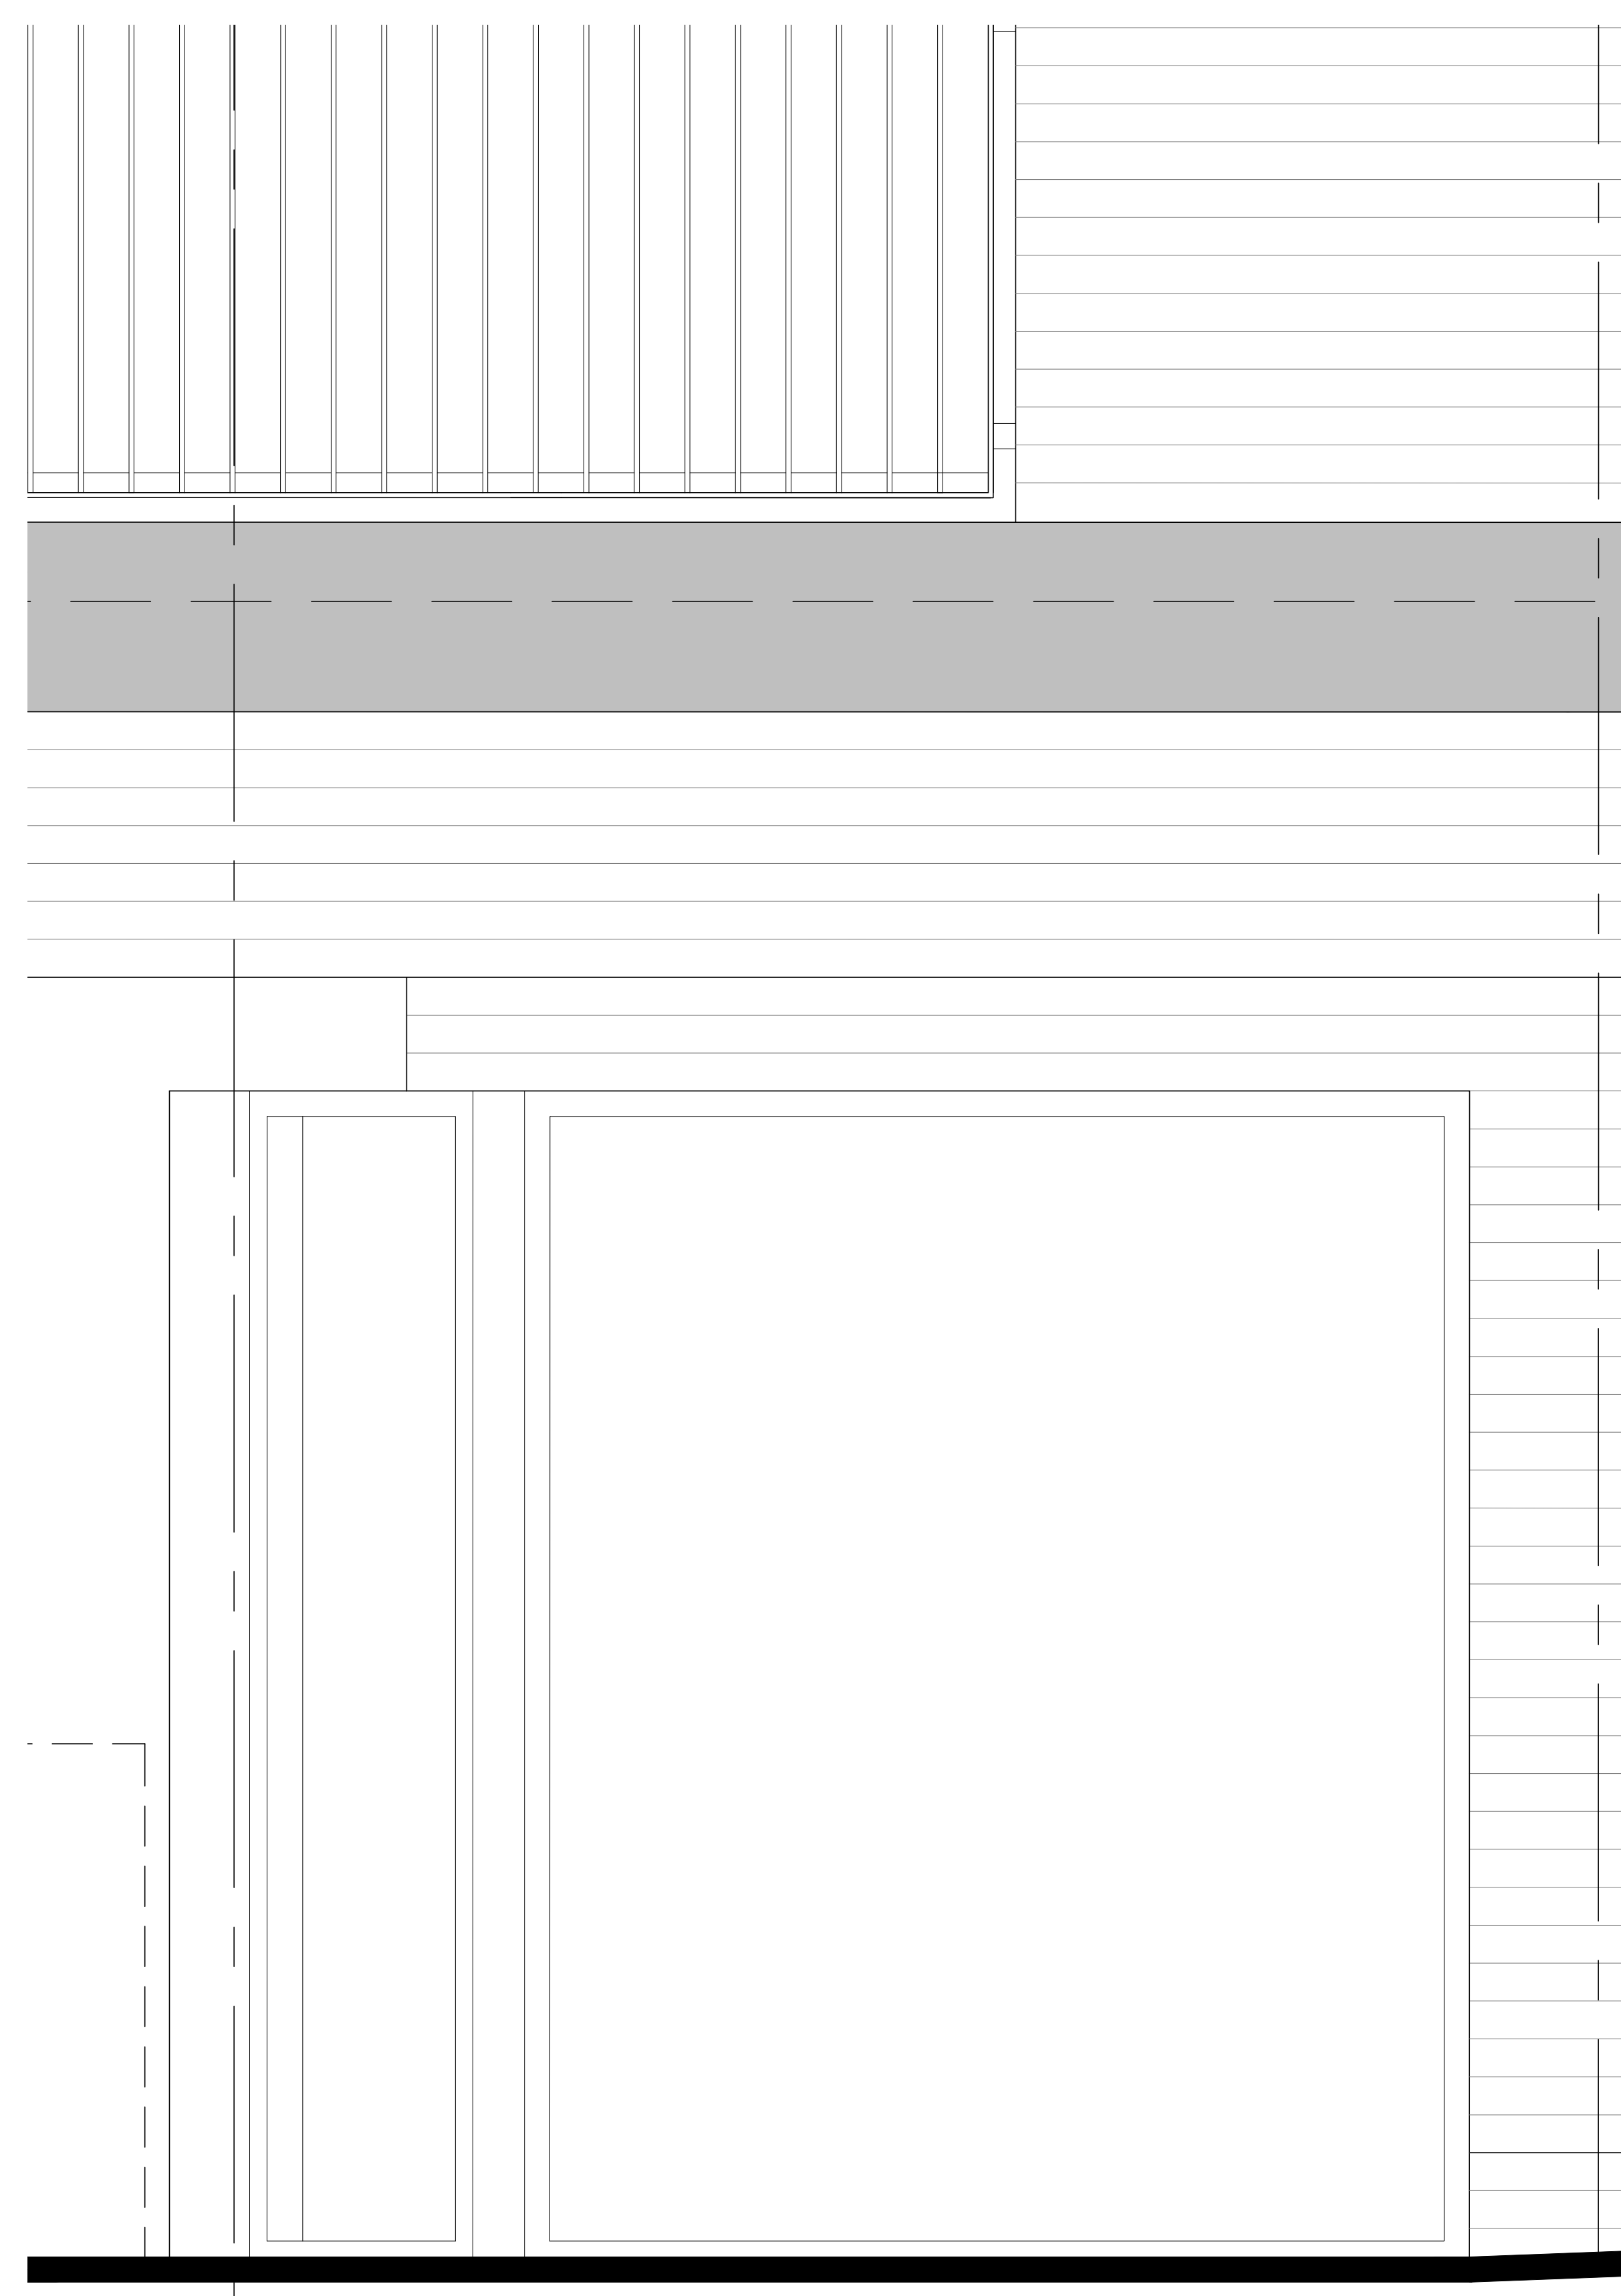

03 Side Elevation (North)  
1:10

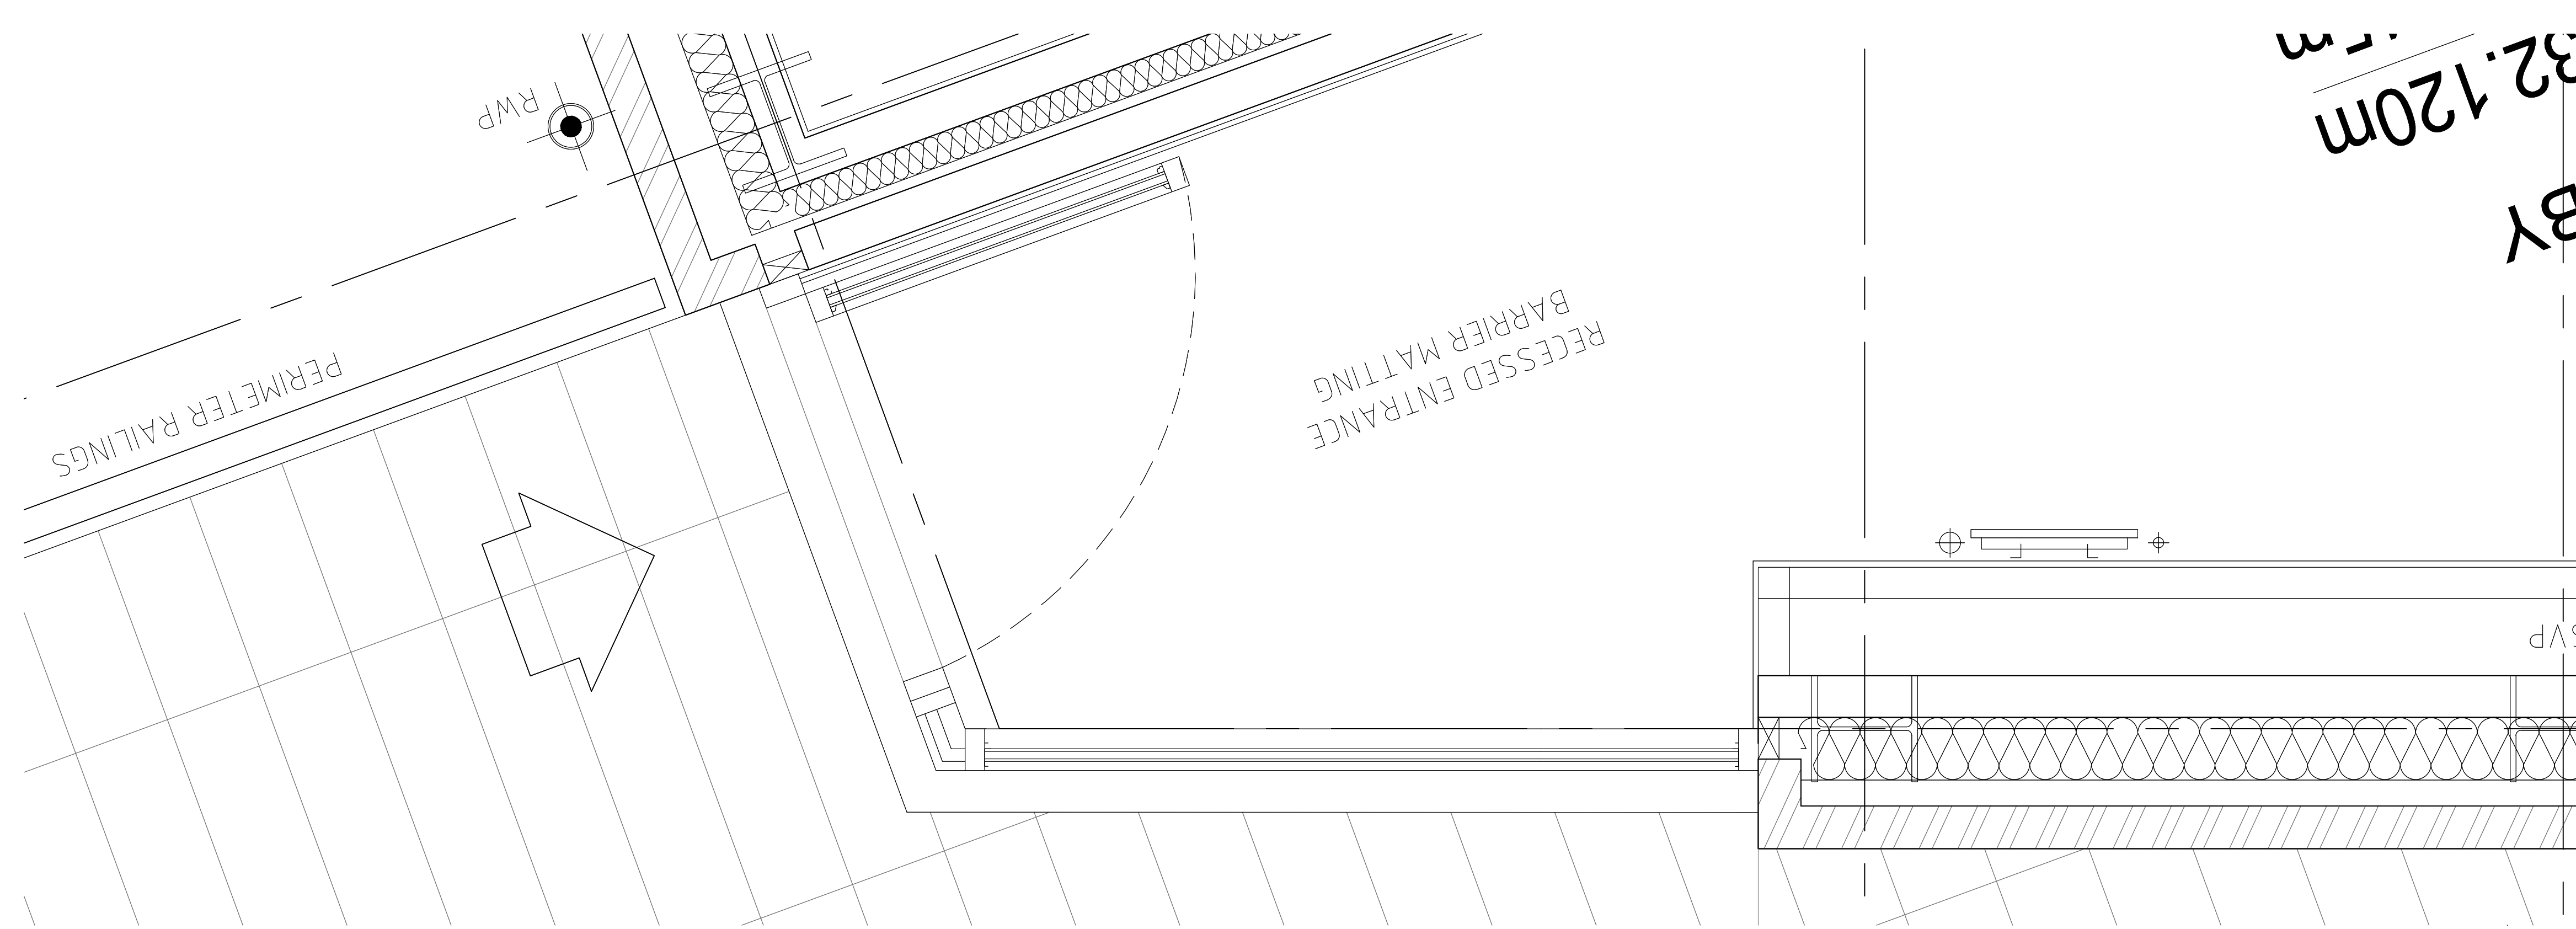

04 Plan  
1:10

Rev	Description	Date
P00	Planning issue	07.04.17



1 Dudley Court North, Waterfront East  
Level Street, Brierley Hill  
West Midlands, DY5 1XP  
T: 01384 571330 F: 01384 575644  
E: incdesign@incdesign.net

Client  
AVAMORE LIMITED

Project  
3 MALDEN ROAD, KENTISH TOWN  
LONDON, NW5 3HS

Drawing Title  
FENESTRATION DETAILS (SHEET 2)  
LOBBY ENTRANCE SCREEN

Project No.	Drawing No.	Revision
2572	INC-MA[70]0002	P00
Scale	Date	Drawn by
1:10@A1	07.04.17	CJ

PLANNING