
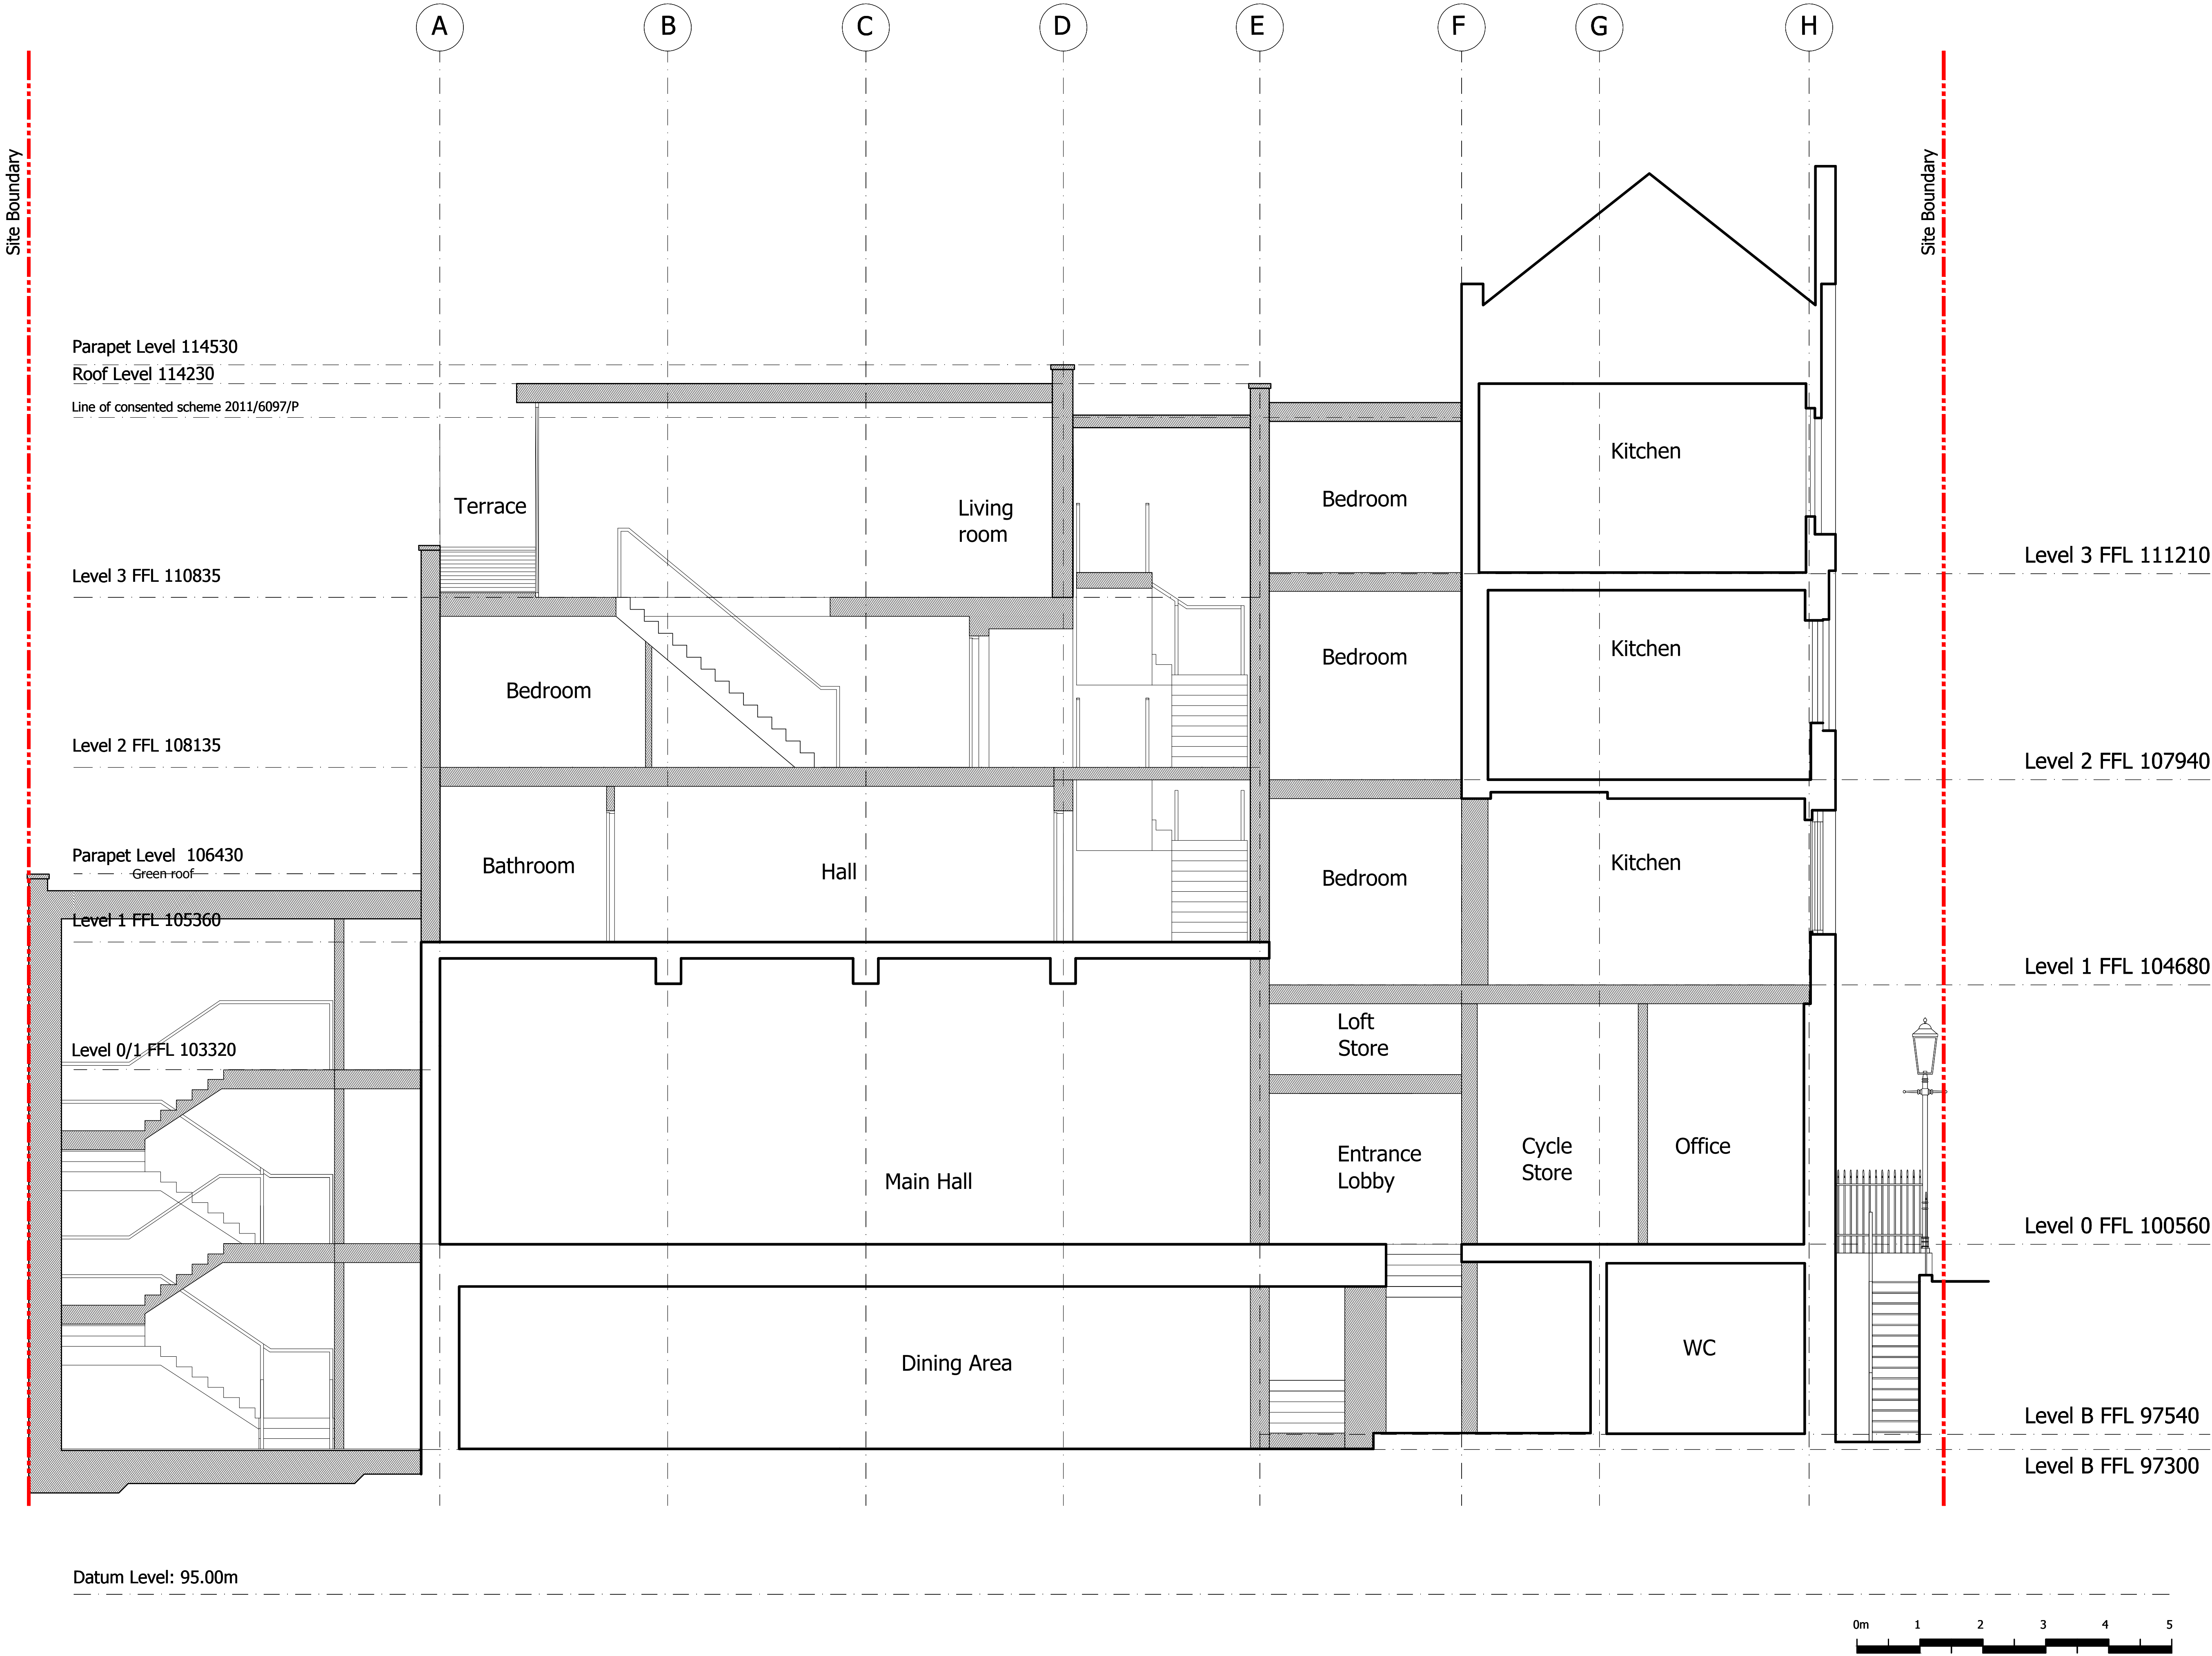


DO NOT SCALE FROM THIS DRAWING

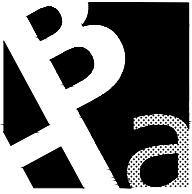

B	General revision	08.05.17	JB		
A	General revision	17.01.17	JB		
Rev	Description	Date	By		
Status					
Preliminary					
 Buchanan Hartley Architects Ltd architecture interiors environment					
Client					
Nilkanth Estates Ltd.					
Project					
25 Old Gloucester Street					
WC1N 3AF					
Title					
Section CC					
Proposed					
Scale					
1:50@A1					
Date					
30.01.2015					
Drawn					
DAW					
Checked					
Project No					
0572					
Drawing No					
(S) CC					
REV					
B					