


ISO A1 594mm x 841mm  
Drawn By: AN  
Approved: MC  
Checked: MC  
Designer: AN  
Project Management Initials:  
Last Plotted:  
Filename:  
Printed on: % Post-Consumer Recycled Content Paper

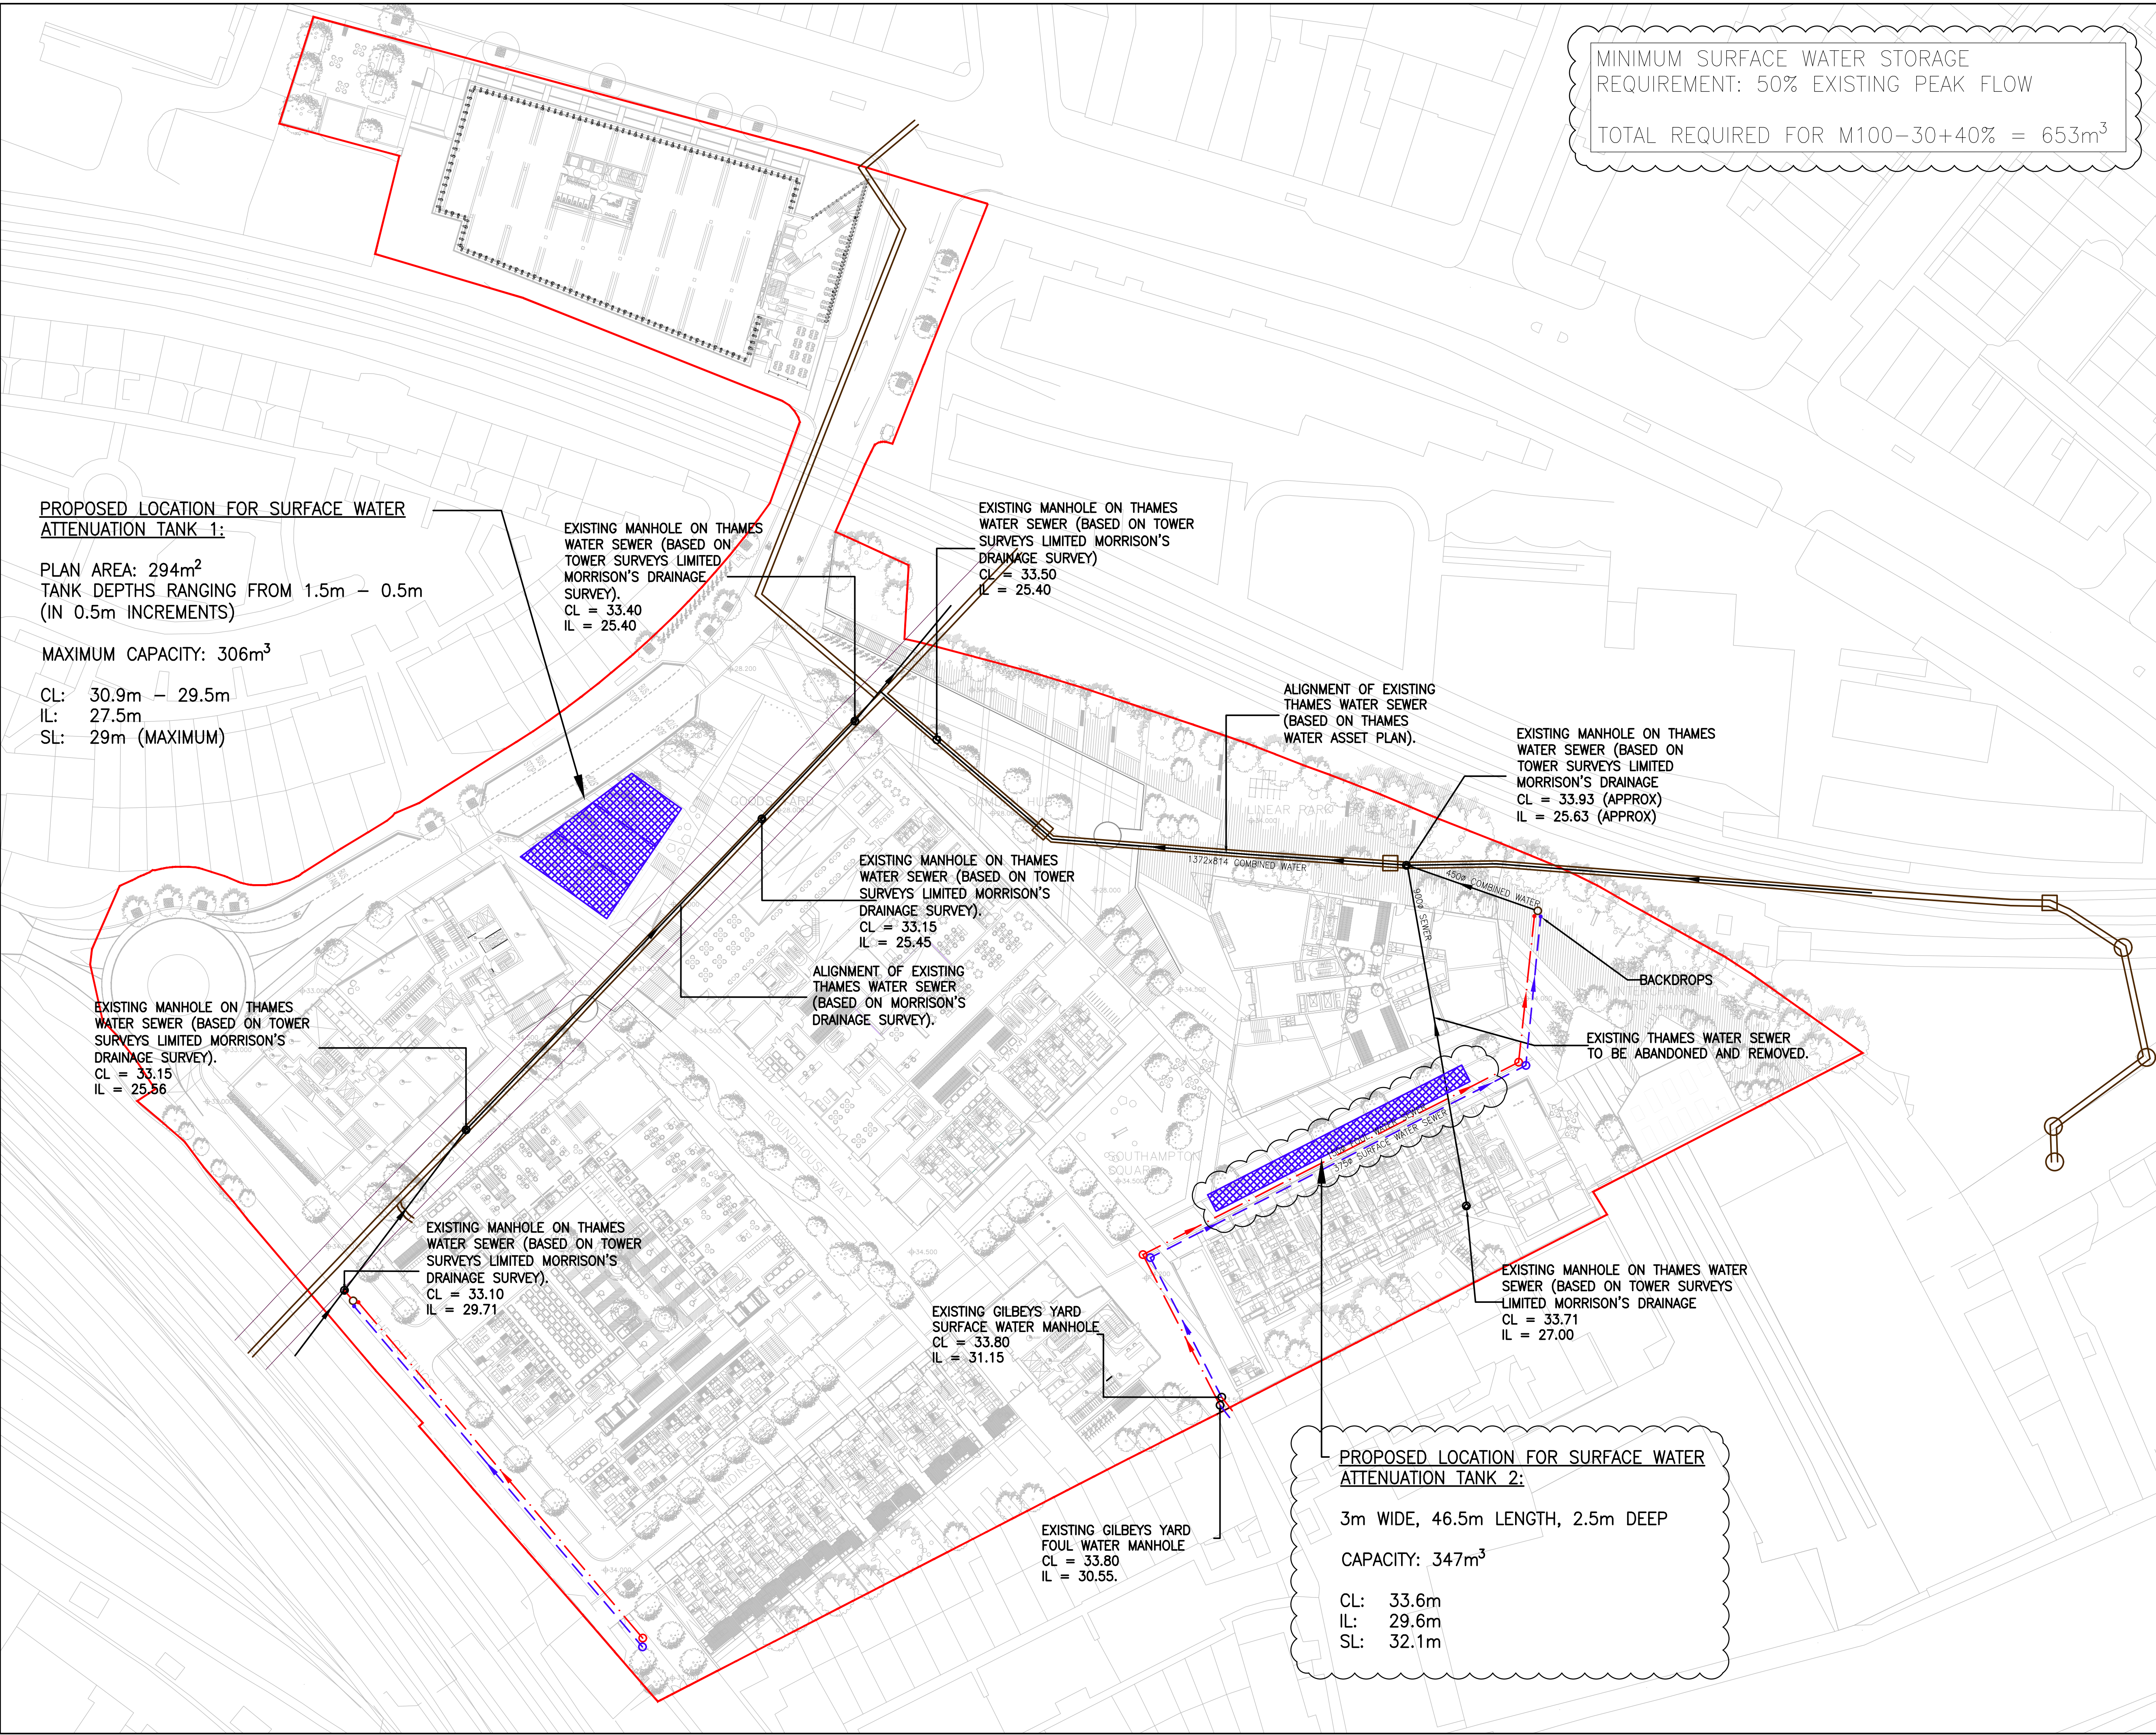

This drawing has been prepared for the use of AECOM's client. It may not be used, modified, reproduced or relied upon by third parties, except as agreed by AECOM or as required by law. AECOM accepts no responsibility, and denies any liability whatsoever, to any party that uses or relies on this drawing without AECOM's express written consent. Do not scale this document. All measurements must be obtained from the stated dimensions.



PROJECT

MORRISONS,  
CAMDEN

CLIENT

BARRATT LONDON  
(ALDGATE)

CONSULTANT

AECOM  
St. George's House, 5 St. George's Road  
Wimbledon  
London  
SW19 4DR  
United Kingdom  
Tel +44 (0)207 963 9800  
www.aecom.com

NOTES

LEGEND

|    |                                          |
|----|------------------------------------------|
| CL | COVER LEVEL                              |
| IL | INVERT LEVEL                             |
| SL | SOFFIT LEVEL                             |
|    | EXISTING THAMES WATER SEWER              |
|    | PROPOSED SURFACE WATER ATTENUATION TANKS |

ISSUE/REVISION

| P4  | 29.06.17 | ARCHITECT MASTERPLAN UPDATED AND ATTENUATION TANKS AMENDED AS CLOUDED |
|-----|----------|-----------------------------------------------------------------------|
| P3  | 02.06.17 | ARCHITECT MASTERPLAN UPDATED AND ATTENUATION TANKS AMENDED AS CLOUDED |
| P2  | 09.05.17 | CHANGES TO ATTENUATION TANKS AS CLOUDED                               |
| P1  | 12.12.16 | FOR INFORMATION                                                       |
| I/R | DATE     | DESCRIPTION                                                           |

KEY PLAN

PURPOSE OF ISSUE

FOR INFORMATION

PROJECT NUMBER

60493836

SHEET TITLE

SURFACE WATER DRAINAGE  
STRATEGY


SHEET NUMBER

1040

SCALE: 1:500 @ A1

REV: P4

# Asset Location Search Sewer Map - ALS/ALS/24/2014 2903436

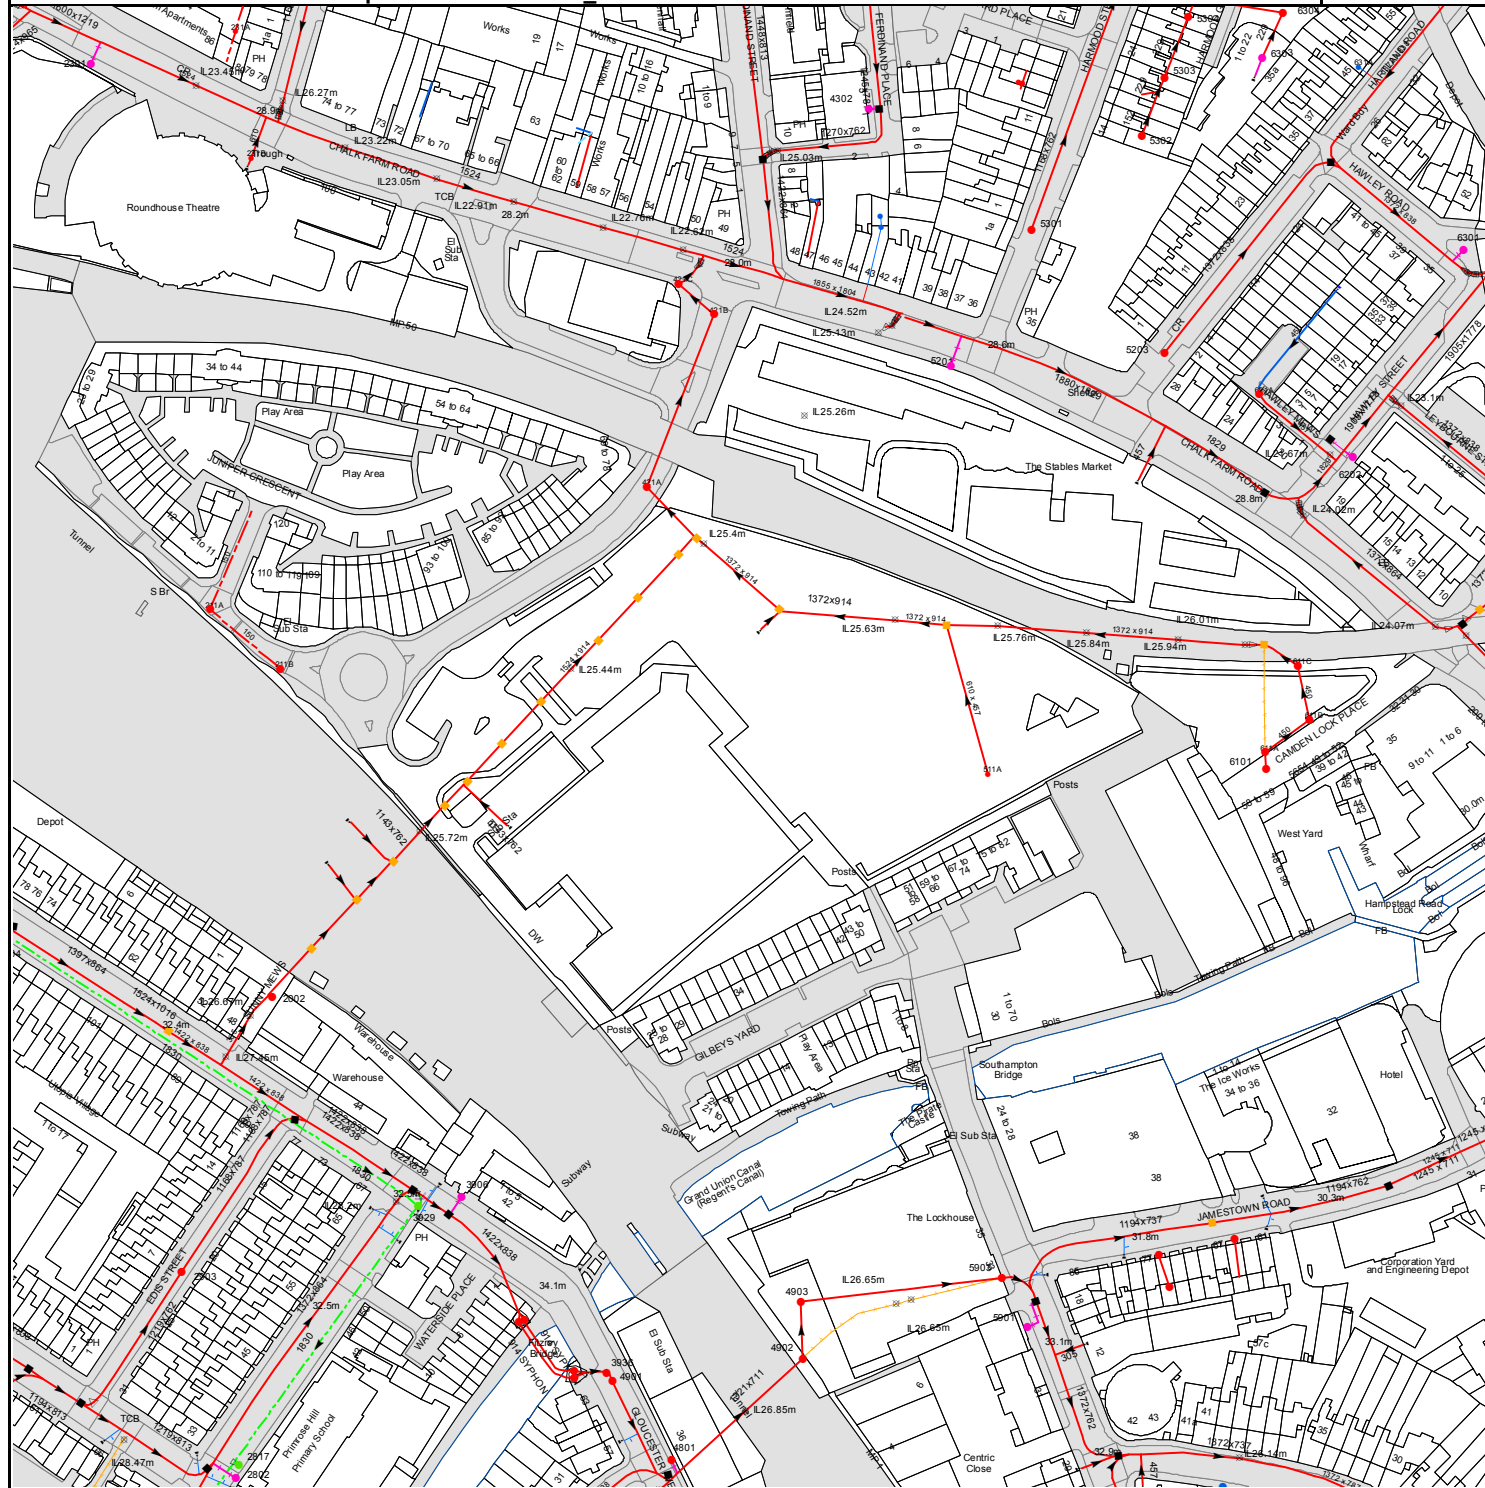

The width of the displayed area is 500 m and the centre of the map is located at OS coordinates 528449,184137

The position of the apparatus shown on this plan is given without obligation and warranty, and the accuracy cannot be guaranteed. Service pipes are not shown but their presence should be anticipated. No liability of any kind whatsoever is accepted by Thames Water for any error or omission. The actual position of mains and services must be verified and established on site before any works are undertaken.

Based on the Ordnance Survey Map with the Sanction of the controller of H.M. Stationery Office, License no. 100019345 Crown Copyright Reserved.

NB. Levels quoted in metres Ordnance Newlyn Datum. The value -9999.00 indicates that no survey information is available

| Manhole Reference   | Manhole Cover Level | Manhole Invert Level |
|---|---------------------|----------------------|
| 211A   | n/a                 | n/a                  |
| 421A   | n/a                 | n/a                  |
| 231B   | n/a                 | n/a                  |
| 2301   | n/a                 | n/a                  |
| 231A   | n/a                 | n/a                  |
| 611C   | n/a                 | n/a                  |
| 6204   | 27.89               | 23.85                |
| 6202   | n/a                 | n/a                  |
| 621A   | n/a                 | n/a                  |
| 5201   | n/a                 | n/a                  |
| 5203   | 28.17               | 24.3                 |
| 421B   | n/a                 | n/a                  |
| 421C   | n/a                 | n/a                  |
| 6301   | n/a                 | n/a                  |
| 5301   | 27.93               | 24.41                |
| 431B   | n/a                 | n/a                  |
| 431A   | n/a                 | n/a                  |
| 5302   | n/a                 | n/a                  |
| 4302   | n/a                 | n/a                  |
| 531A   | n/a                 | n/a                  |
| 531B   | n/a                 | n/a                  |
| 5303   | n/a                 | n/a                  |
| 631A   | n/a                 | n/a                  |
| 6303   | n/a                 | n/a                  |
| 5304   | n/a                 | n/a                  |
| 6304   | n/a                 | n/a                  |
| 2817   | 32.6                | 21                   |
| 2903   | n/a                 | n/a                  |
| 3929   | 32.68               | 21.5                 |
| 3906   | n/a                 | n/a                  |
| 2002   | 32.37               | 25.9                 |
| 211B   | n/a                 | n/a                  |
| 2802   | n/a                 | n/a                  |
| 3902   | 31.25               | 26.98                |
| 3904   | 32.24               | 26.96                |
| 3908   | 0                   | n/a                  |
| 3907   | 0                   | n/a                  |
| 3936   | 33.6                | 27.27                |
| 4901   | 33.56               | 27.57                |
| 4801   | n/a                 | n/a                  |
| 4903   | n/a                 | n/a                  |
| 4902   | n/a                 | n/a                  |
| 511A   | n/a                 | n/a                  |
| 5903   | n/a                 | n/a                  |
| 5901   | n/a                 | n/a                  |
| 59BI   | n/a                 | n/a                  |
| 59AF   | n/a                 | n/a                  |
| 69CI   | n/a                 | n/a                  |
| 611A   | n/a                 | n/a                  |
| 6101   | 30.18               | 27.3                 |
| 611B   | n/a                 | n/a                  |
| The position of the apparatus shown on this plan is given without obligation and warranty, and the accuracy cannot be guaranteed. Service pipes are not shown but their presence should be anticipated. No liability of any kind whatsoever is accepted by Thames Water for any error or omission. The actual position of mains and services must be verified and established on site before any works are undertaken. |                     |                      |