


CHANGES TO APPROVED
 PLANNING APPLICATION
 2017/0839/P

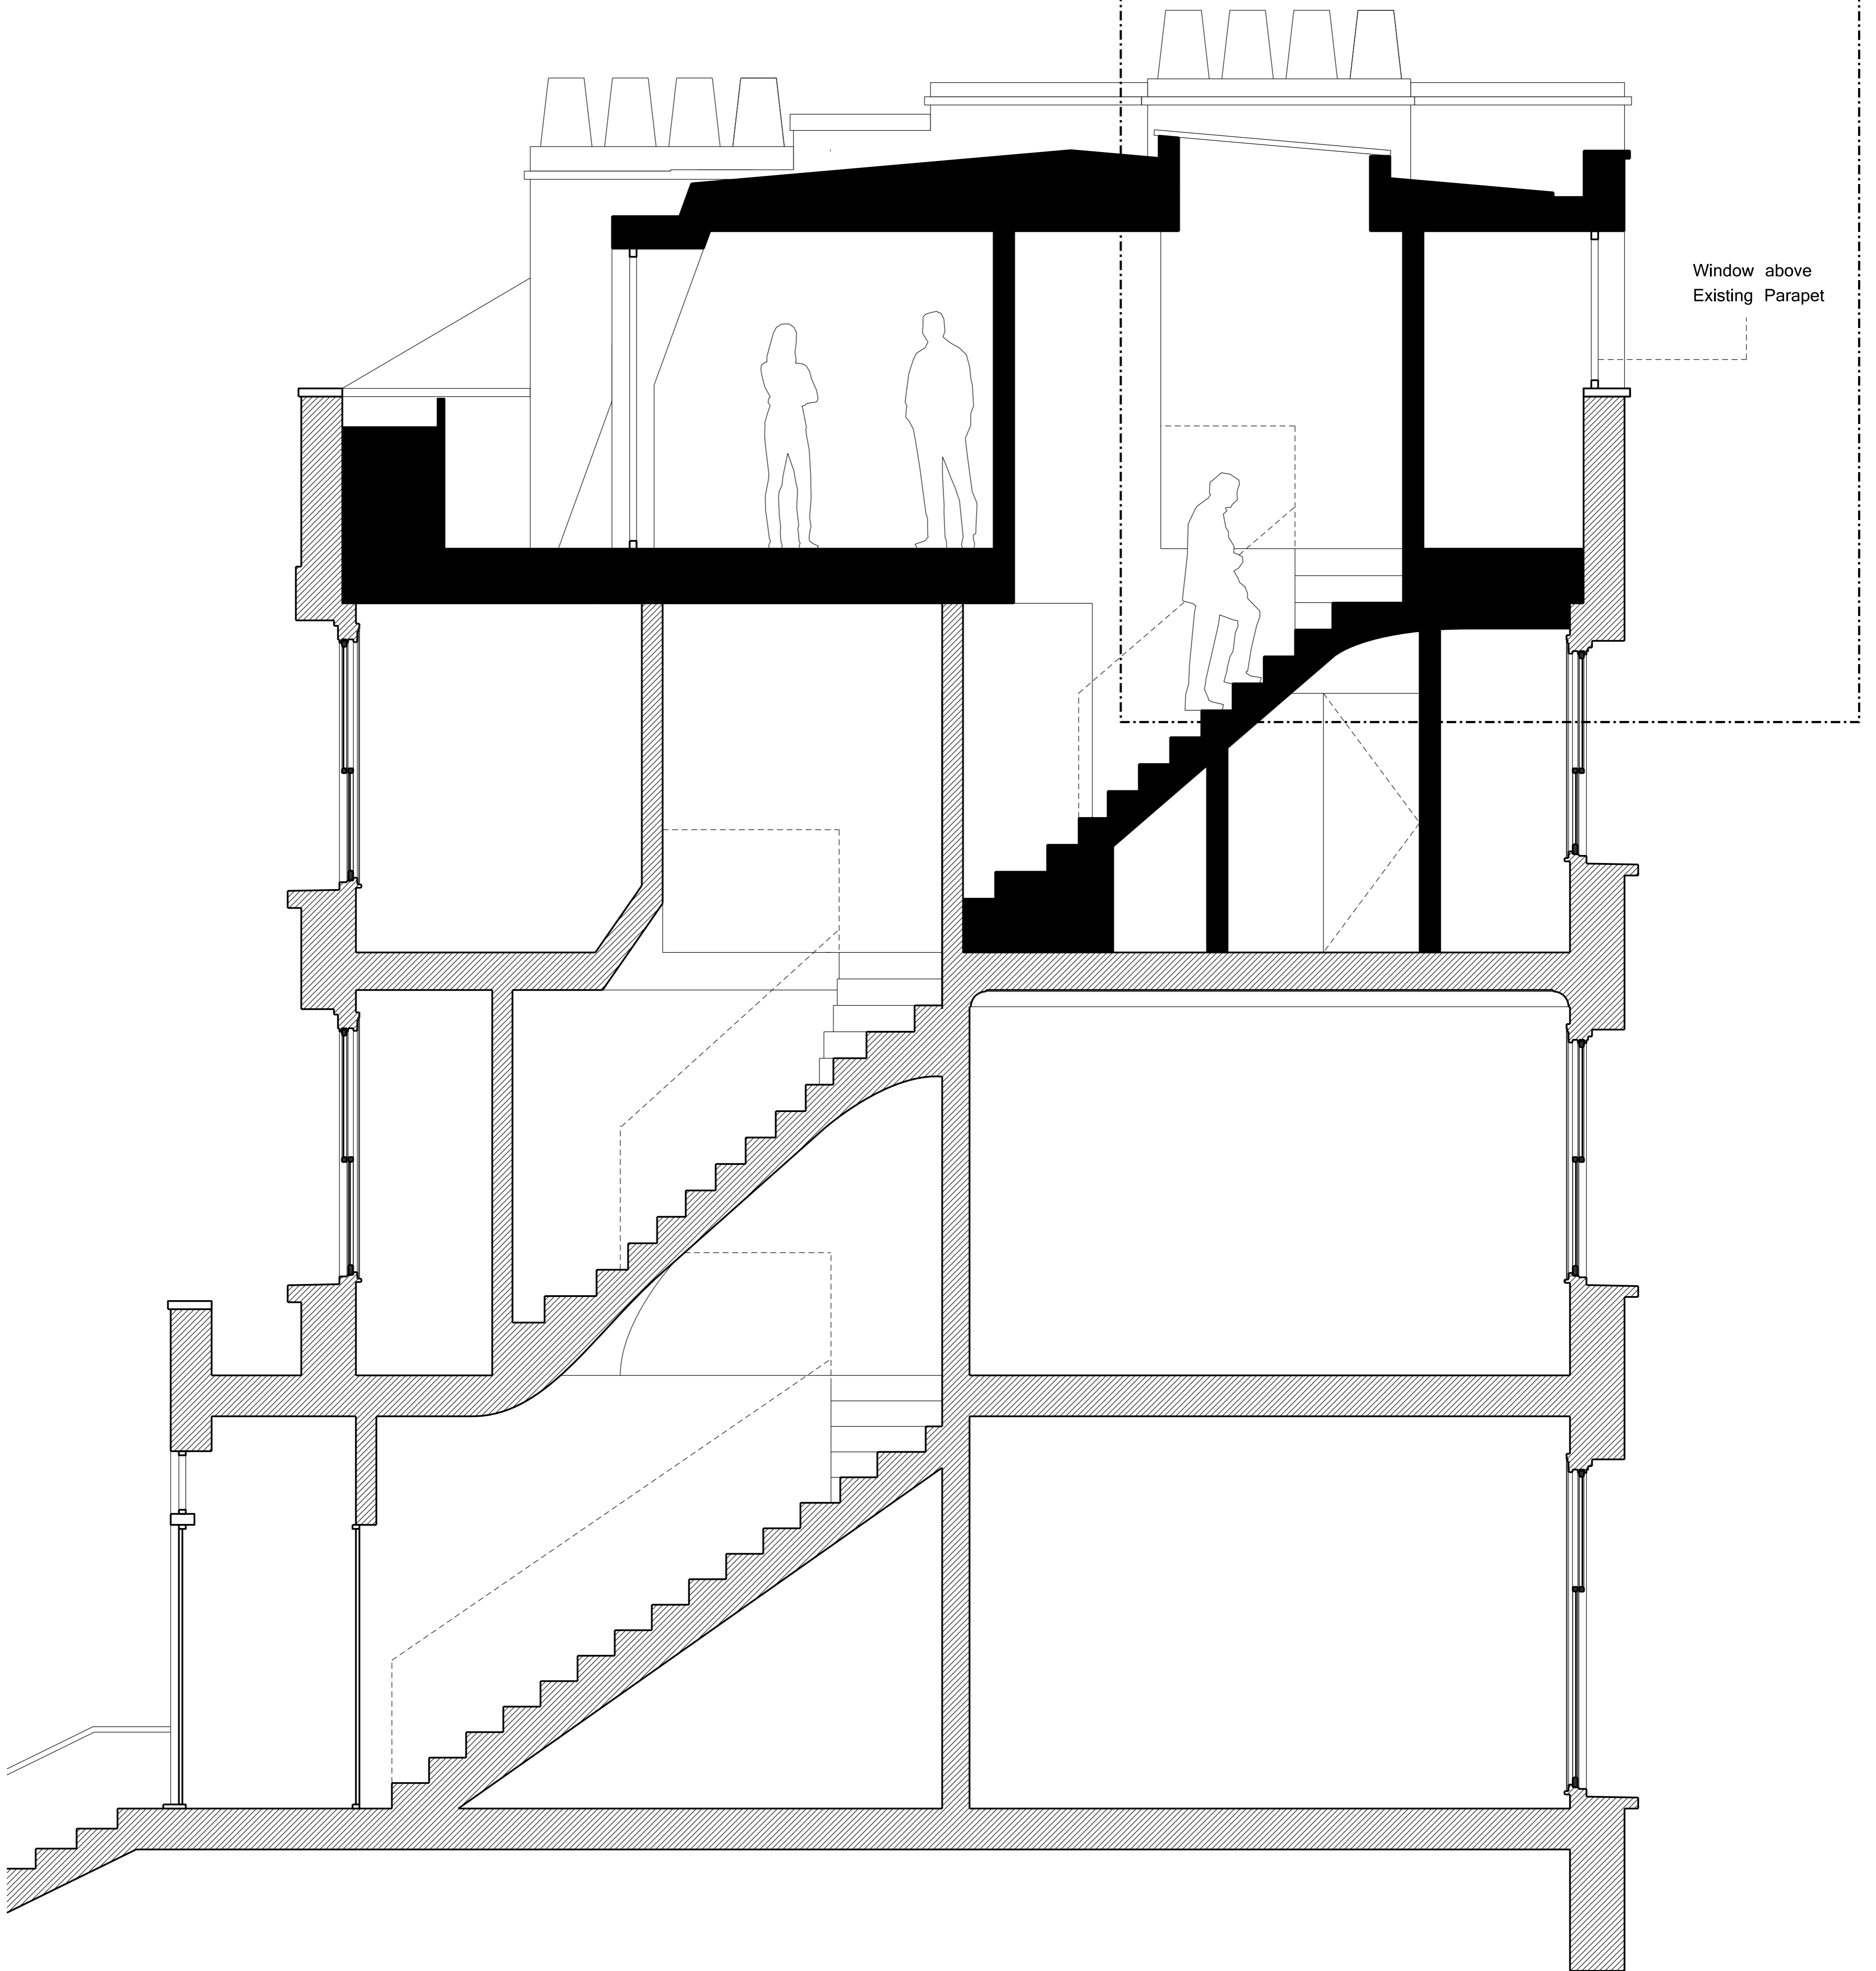

0 2M

| Issue Revision | Comments | Date |
|----------------|----------|----------|
| P1 | | 12 02 17 |
| P2 | | 04 04 17 |
| P3 | | 12 07 17 |
| | | |
| | | |
| | | |
| | | |
| | | |

EXISTING
 PROPOSED

PLANNING

Project
 UPPER FLAT,
 75 BARTHOLOMEW ROAD NW5 2AH

Scale 1:50 @ A3
 1:25 @ A1
 Drawn By AS
 Date 12 02 17

Drawing Title
 PROPOSED
 SECTION Y1

Drawing No.
001_313 P3