


CHANGES TO APPROVED
PLANNING APPLICATION
2017/0839/P

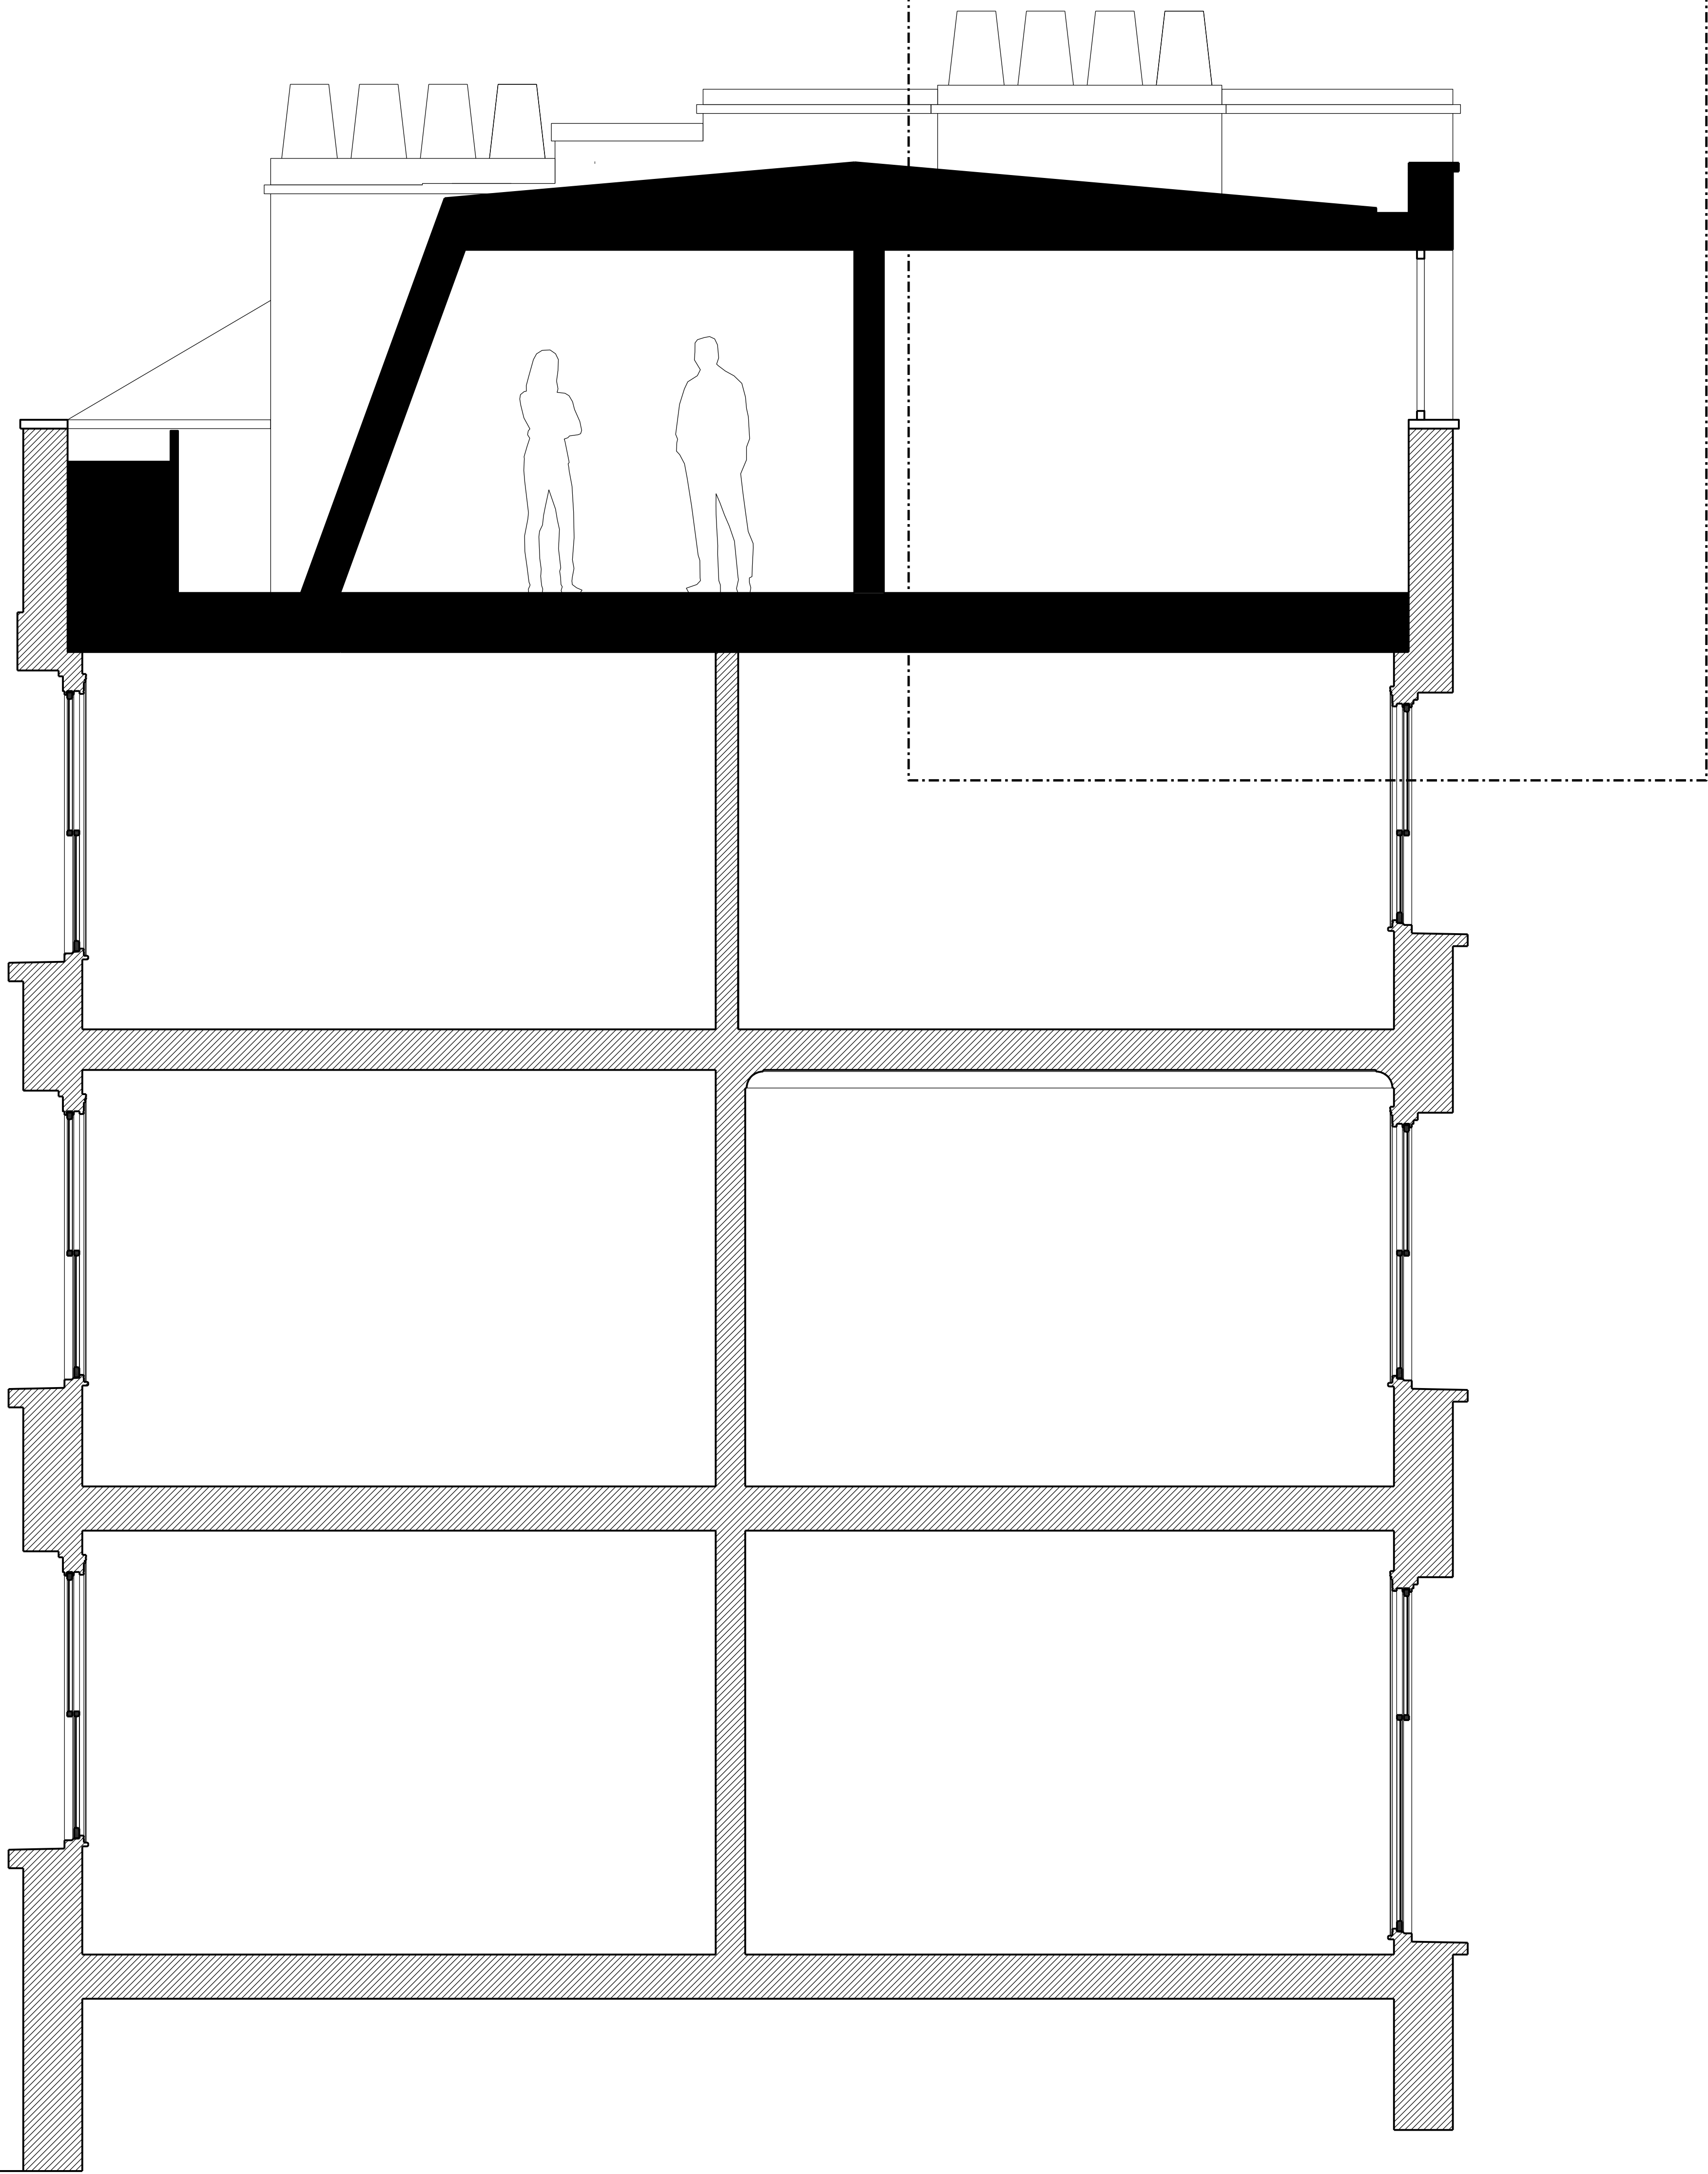

0 2M

Issue	Revision	Comments	Date
P1			21 04 17
P2			12 07 17

- EXISTING
- PROPOSED

PLANNING

Project		
UPPER FLAT, 75 BARTHOLOMEW ROAD NW5 2AH		
Scale	Drawn By	Date
1:50 @ A3	AS	21 04 17
1:25 @ A1		
Drawing Title		
PROPOSED SECTION Y2		
Drawing No.		

001_314 P2