


CHANGES TO APPROVED
 PLANNING APPLICATION
 2017/0839/P

Wall Built on top of Existing Roof
 parapet. London Stock brick to
 match existing

New Windows to match height of
 windows to no.73 and width of sash
 windows below

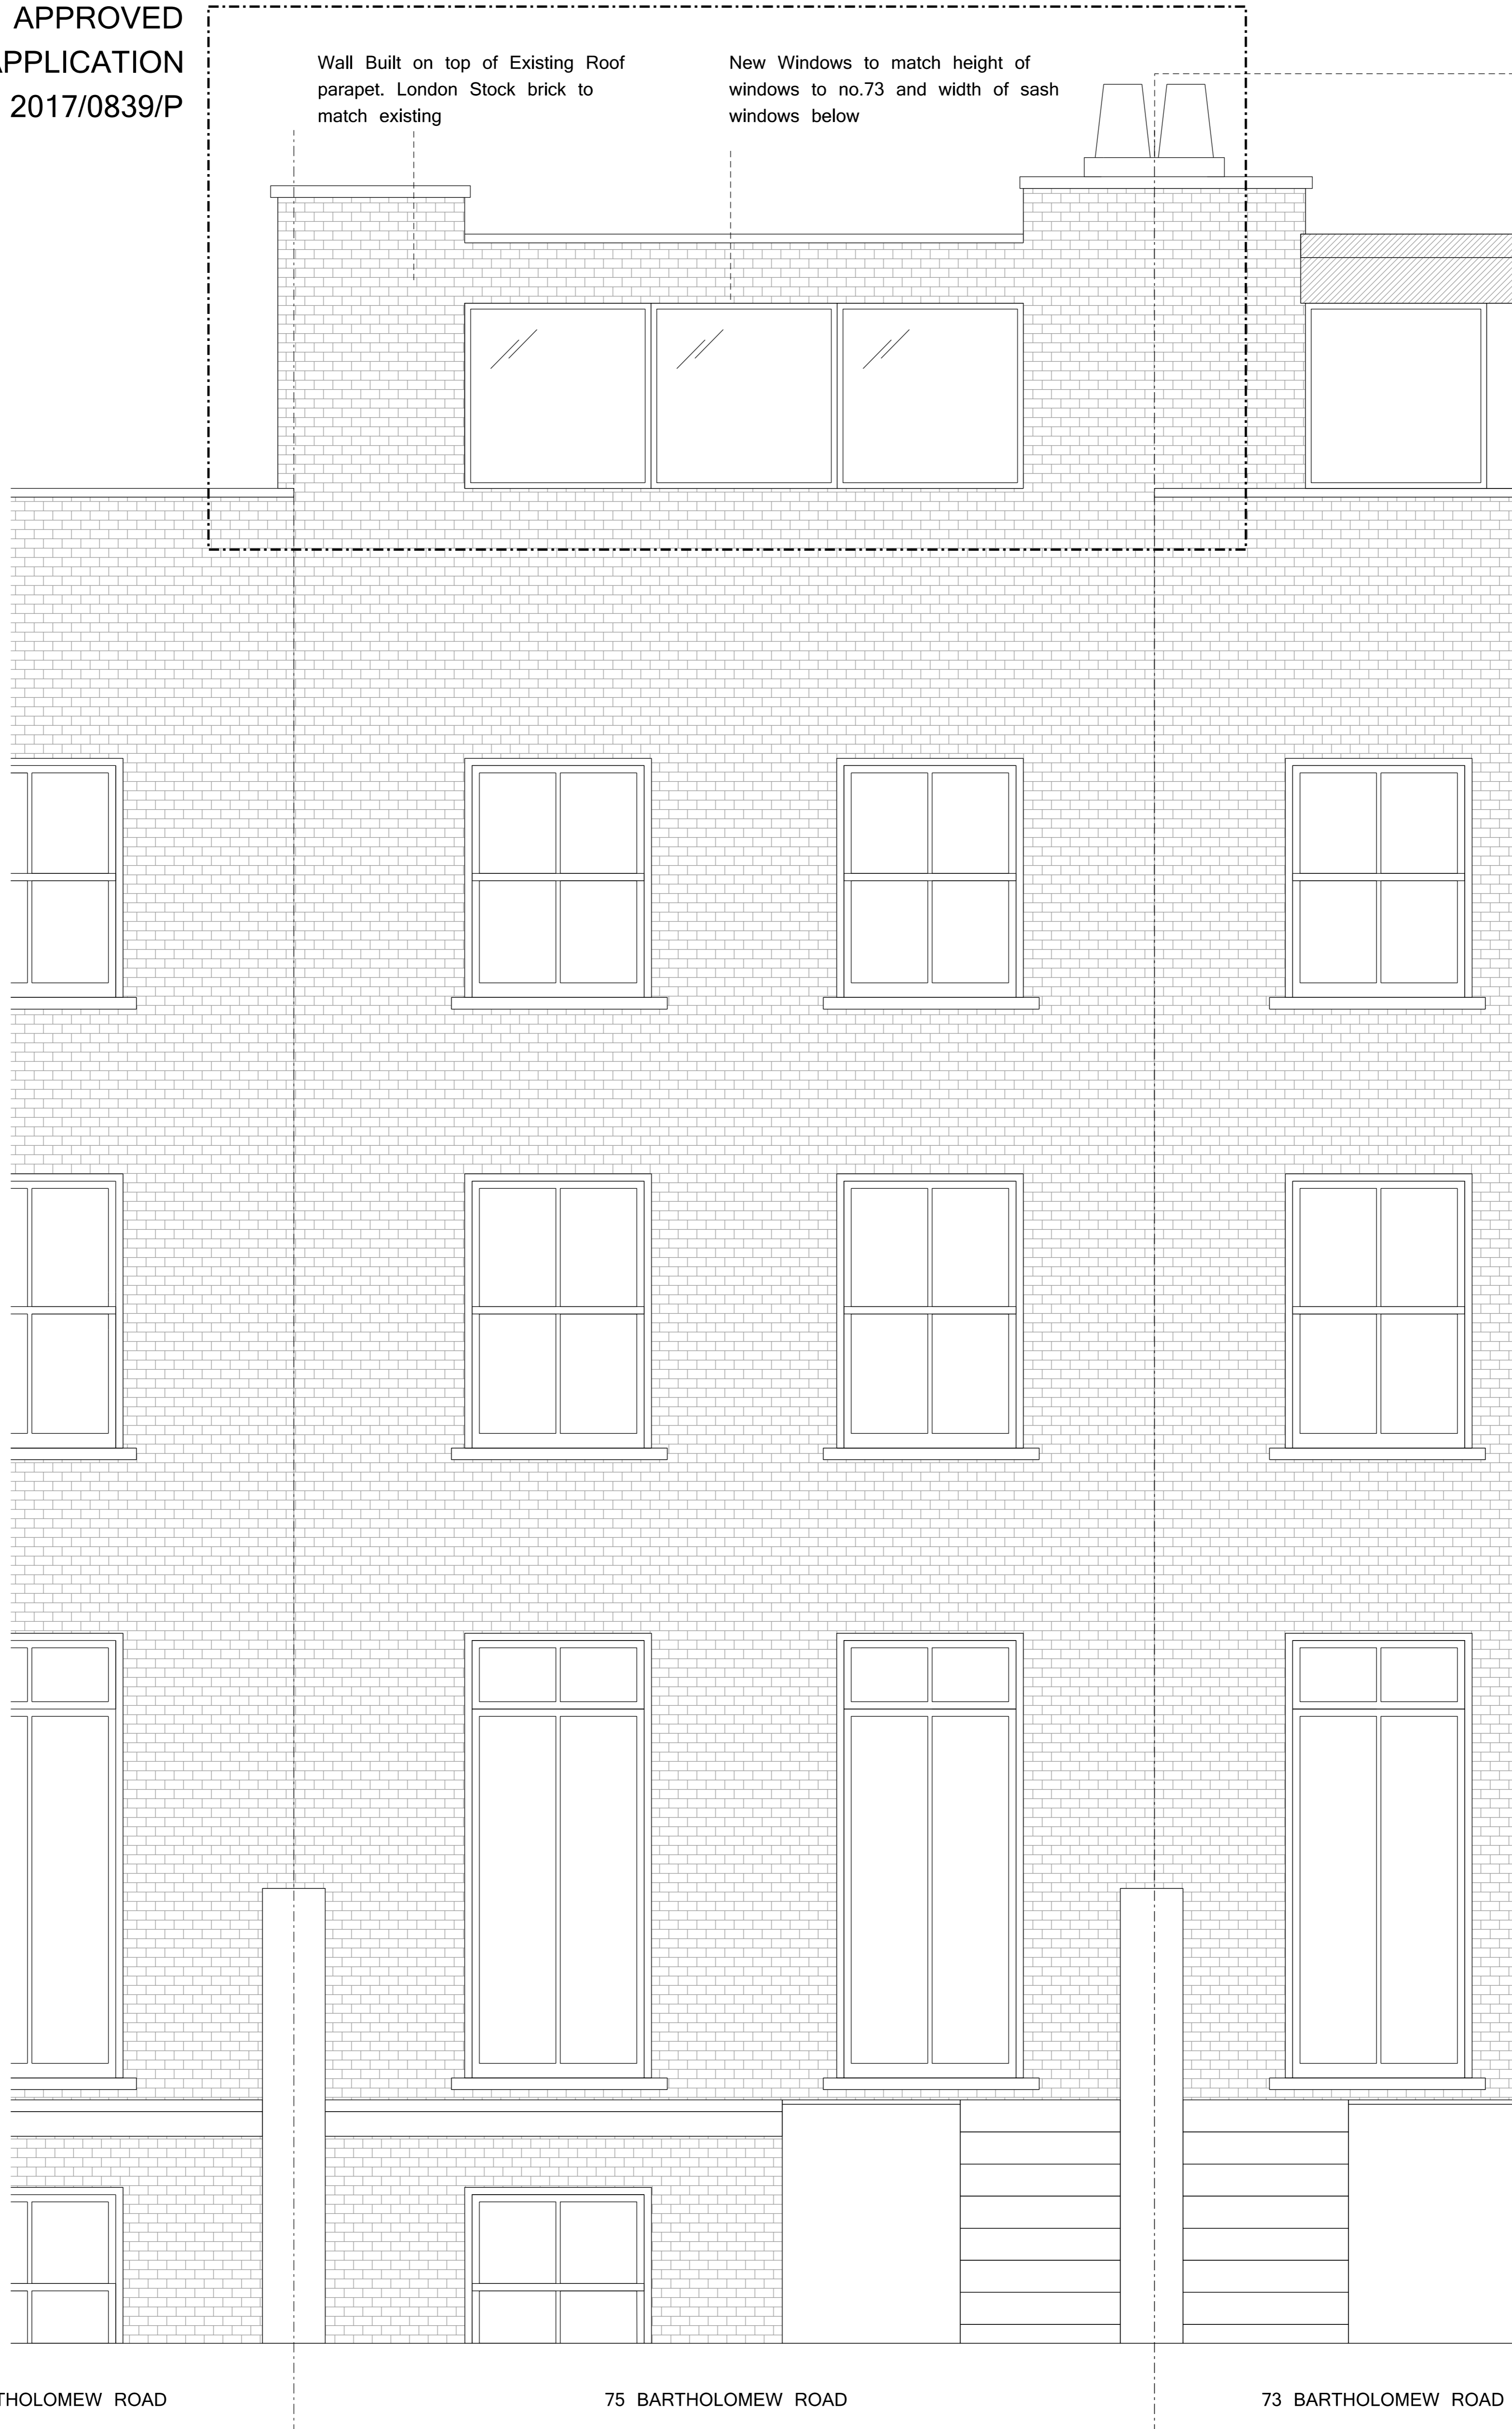

77 BARTHOLOMEW ROAD

75 BARTHOLOMEW ROAD

73 BARTHOLOMEW ROAD



Issue	Revision	Comments	Date
P1			12 02 17
P2			04 04 17
P3			18 04 17
P4			12 07 17

PLANNING

Project
 UPPER FLAT,
 75 BARTHOLOMEW ROAD NW5 2AH

Scale 1:50 @ A3
 1:25 @ A1
 Drawn By AS
 Date 12 02 17

Drawing Title
 PROPOSED
 ELEVATION X2

Drawing No.
001_312 P4