


O S P R I N G E R O A D


L A D Y M A R G A R E T R O A D

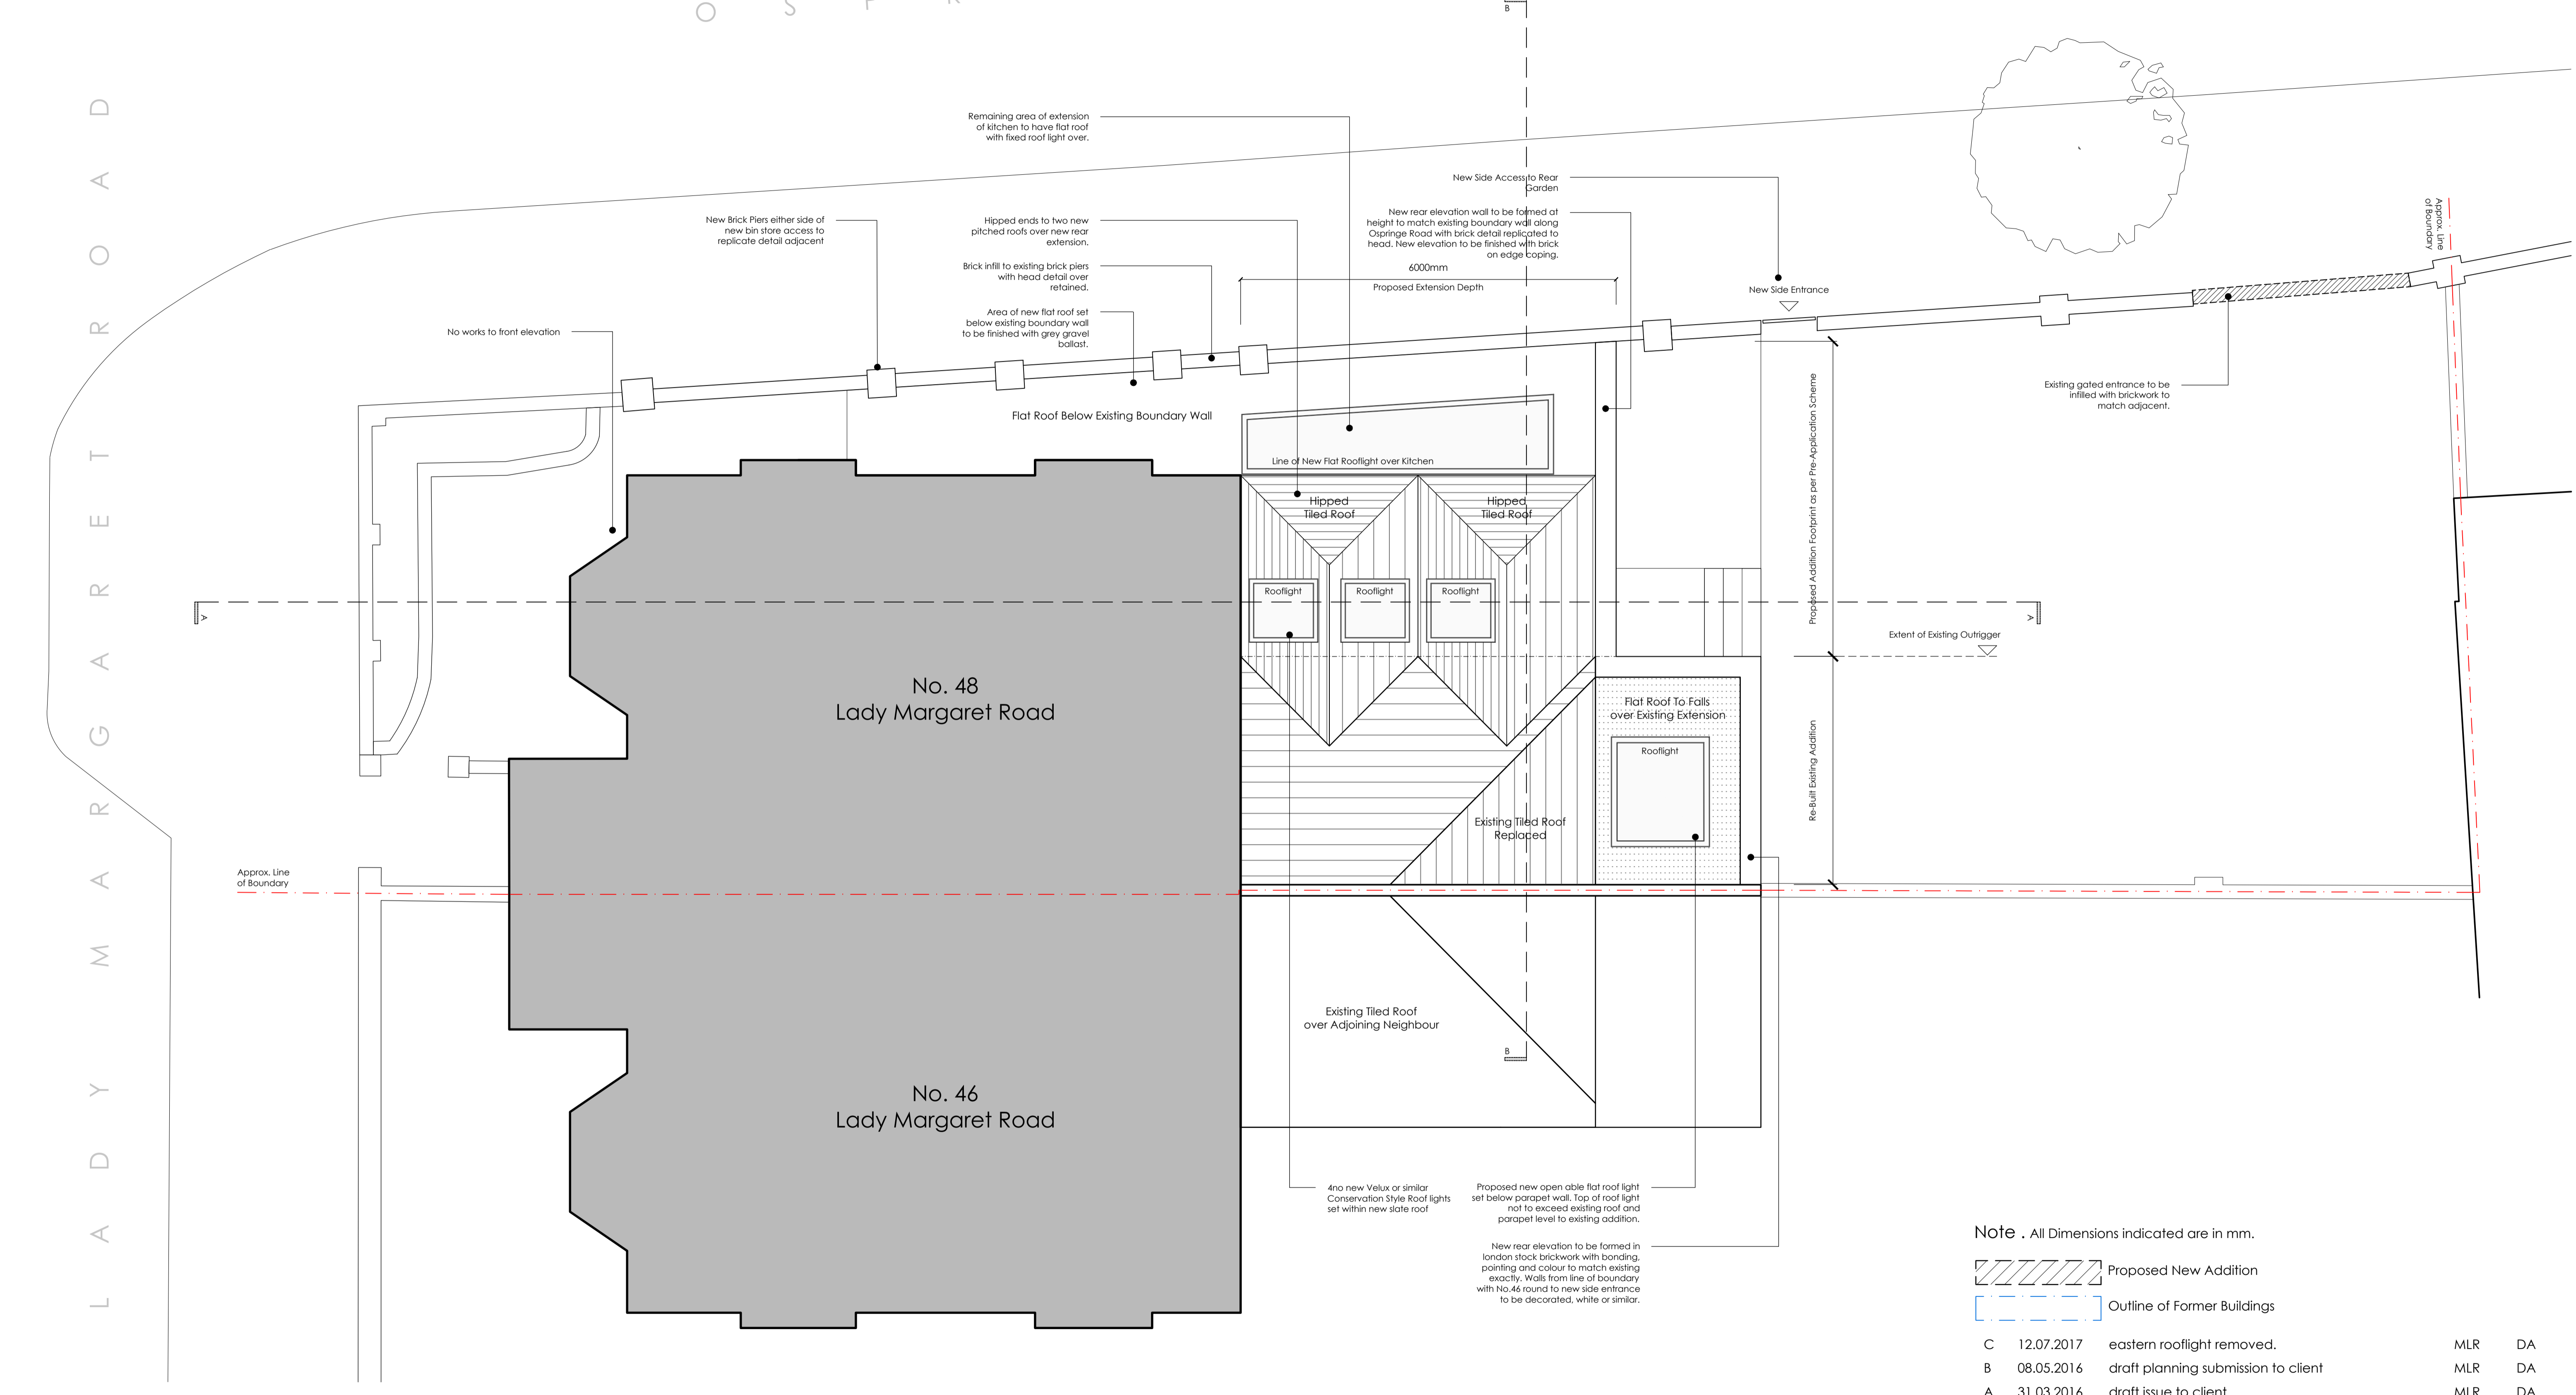

Note . All Dimensions indicated are in mm.

- Proposed New Addition
- Outline of Former Buildings

C	12.07.2017	eastern rooflight removed.	MLR	DA
B	08.05.2016	draft planning submission to client	MLR	DA
A	31.03.2016	draft issue to client	MLR	DA
--	27.01.2017	first issue	MLR	DA
rev.	date	details	drawn by	checked by

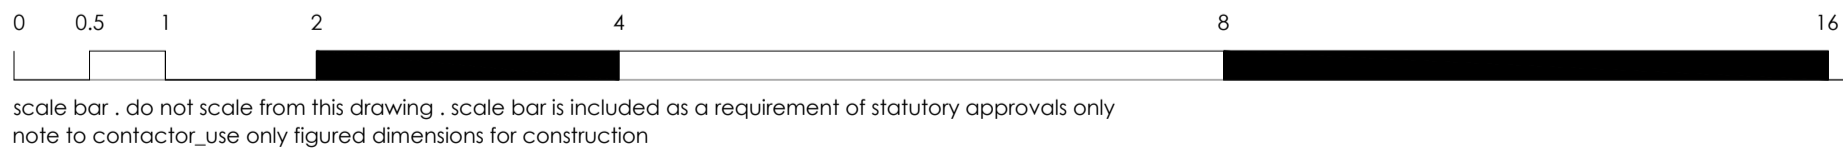

<p>1.100_A3 1.50_A1</p>	<p>D I S T R I C T</p>	<p>Unit 3 . 1 Oakhurst Grove . London . SE22 9AH +44 (0)7525 179 525 studio@districtarchitects.co.uk www.districtarchitects.co.uk this drawing is copyright .</p>	<p>Planning</p> <p>project 48 Lady Margaret Road Kentish Town . London . NW5 2NR</p> <p>client Mr. Chris Clothier and Ms. Mary Douglas-Home</p>
<p>job no. 005. (3) stage . 1 type / place . 101 series / number</p>		<p>C revision</p>	