



2 PLAN 1:25/50/100 @ A0/A2/A4
Second Floor - Proposed

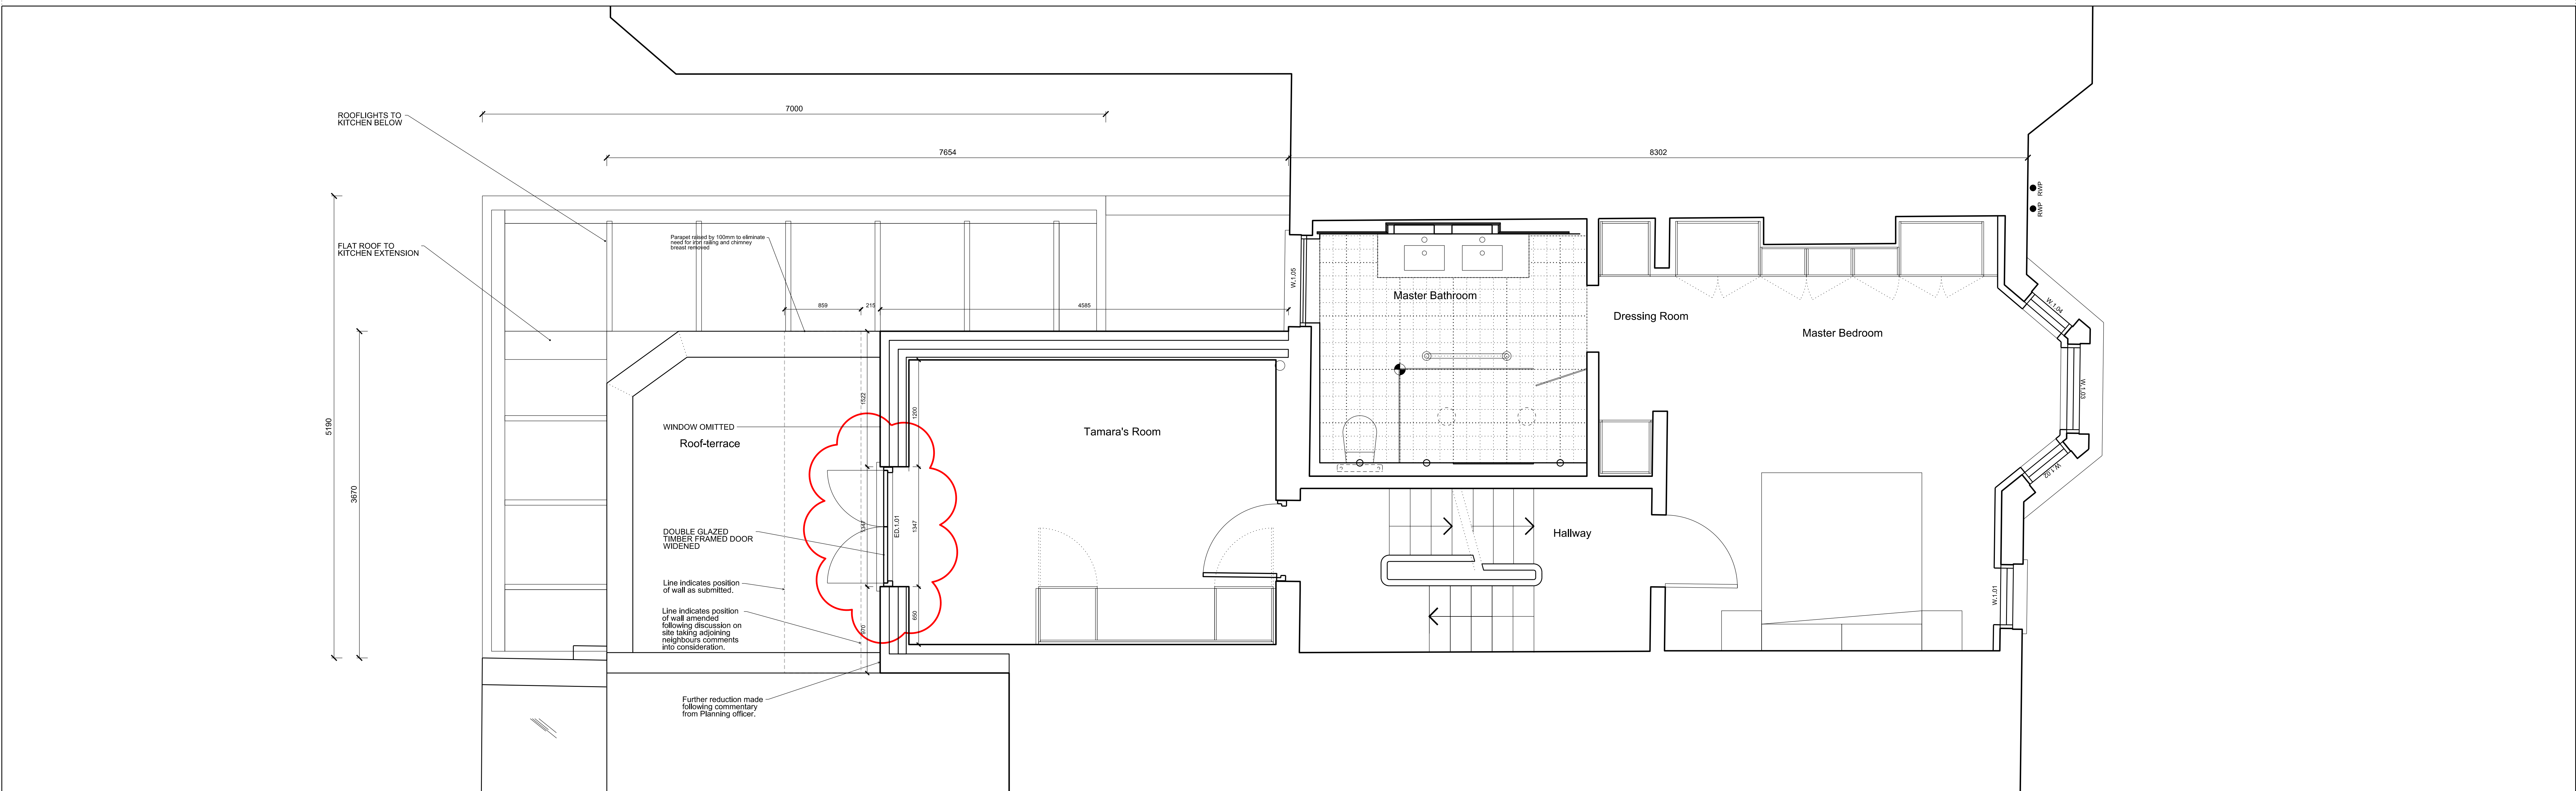

1 PLAN 1:25/50/100 @ A0/A2/A4
First Floor - Proposed

NOTES
DO NOT SCALE
ALL DIMENSIONS TO BE CHECKED ON SITE

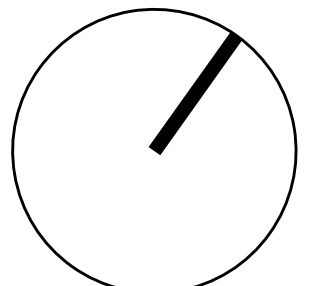

pawlik + wiedmer	
Unit 1.33 75 Whitechapel Road London E1 1DU London@pawlikwiedmer.com Registered & Exempt & Status No: 415594 Registered Office: 27 Mark Lane, W1T 3JL, UK	Scale: 1:25/50/100 @ A0/A2/A4
Date: 04.03.2015	Title: PROPOSED PLANS FIRST AND SECOND FLOOR
Drawn: NP	Status: PLANNING
Authorised: NP	Proj No: 14501 PA_120
Rev: E	

<ul style="list-style-type: none"> E DOOR WIDENED 1st FLOOR ROOFLIGHT ADDED 08.07.2017 D PARAPET ALTERNATION 12.04.2017 C FURTHER REDUCTION OF FIRST FLOOR BEDROOM 26.10.2015 B PLANNING AMENDMENTS 15.10.2015 A PLAN UPDATE 10.04.2015 	Date: 04.03.2015 Drawn: NP Status: PLANNING Authorised: NP
--	---