



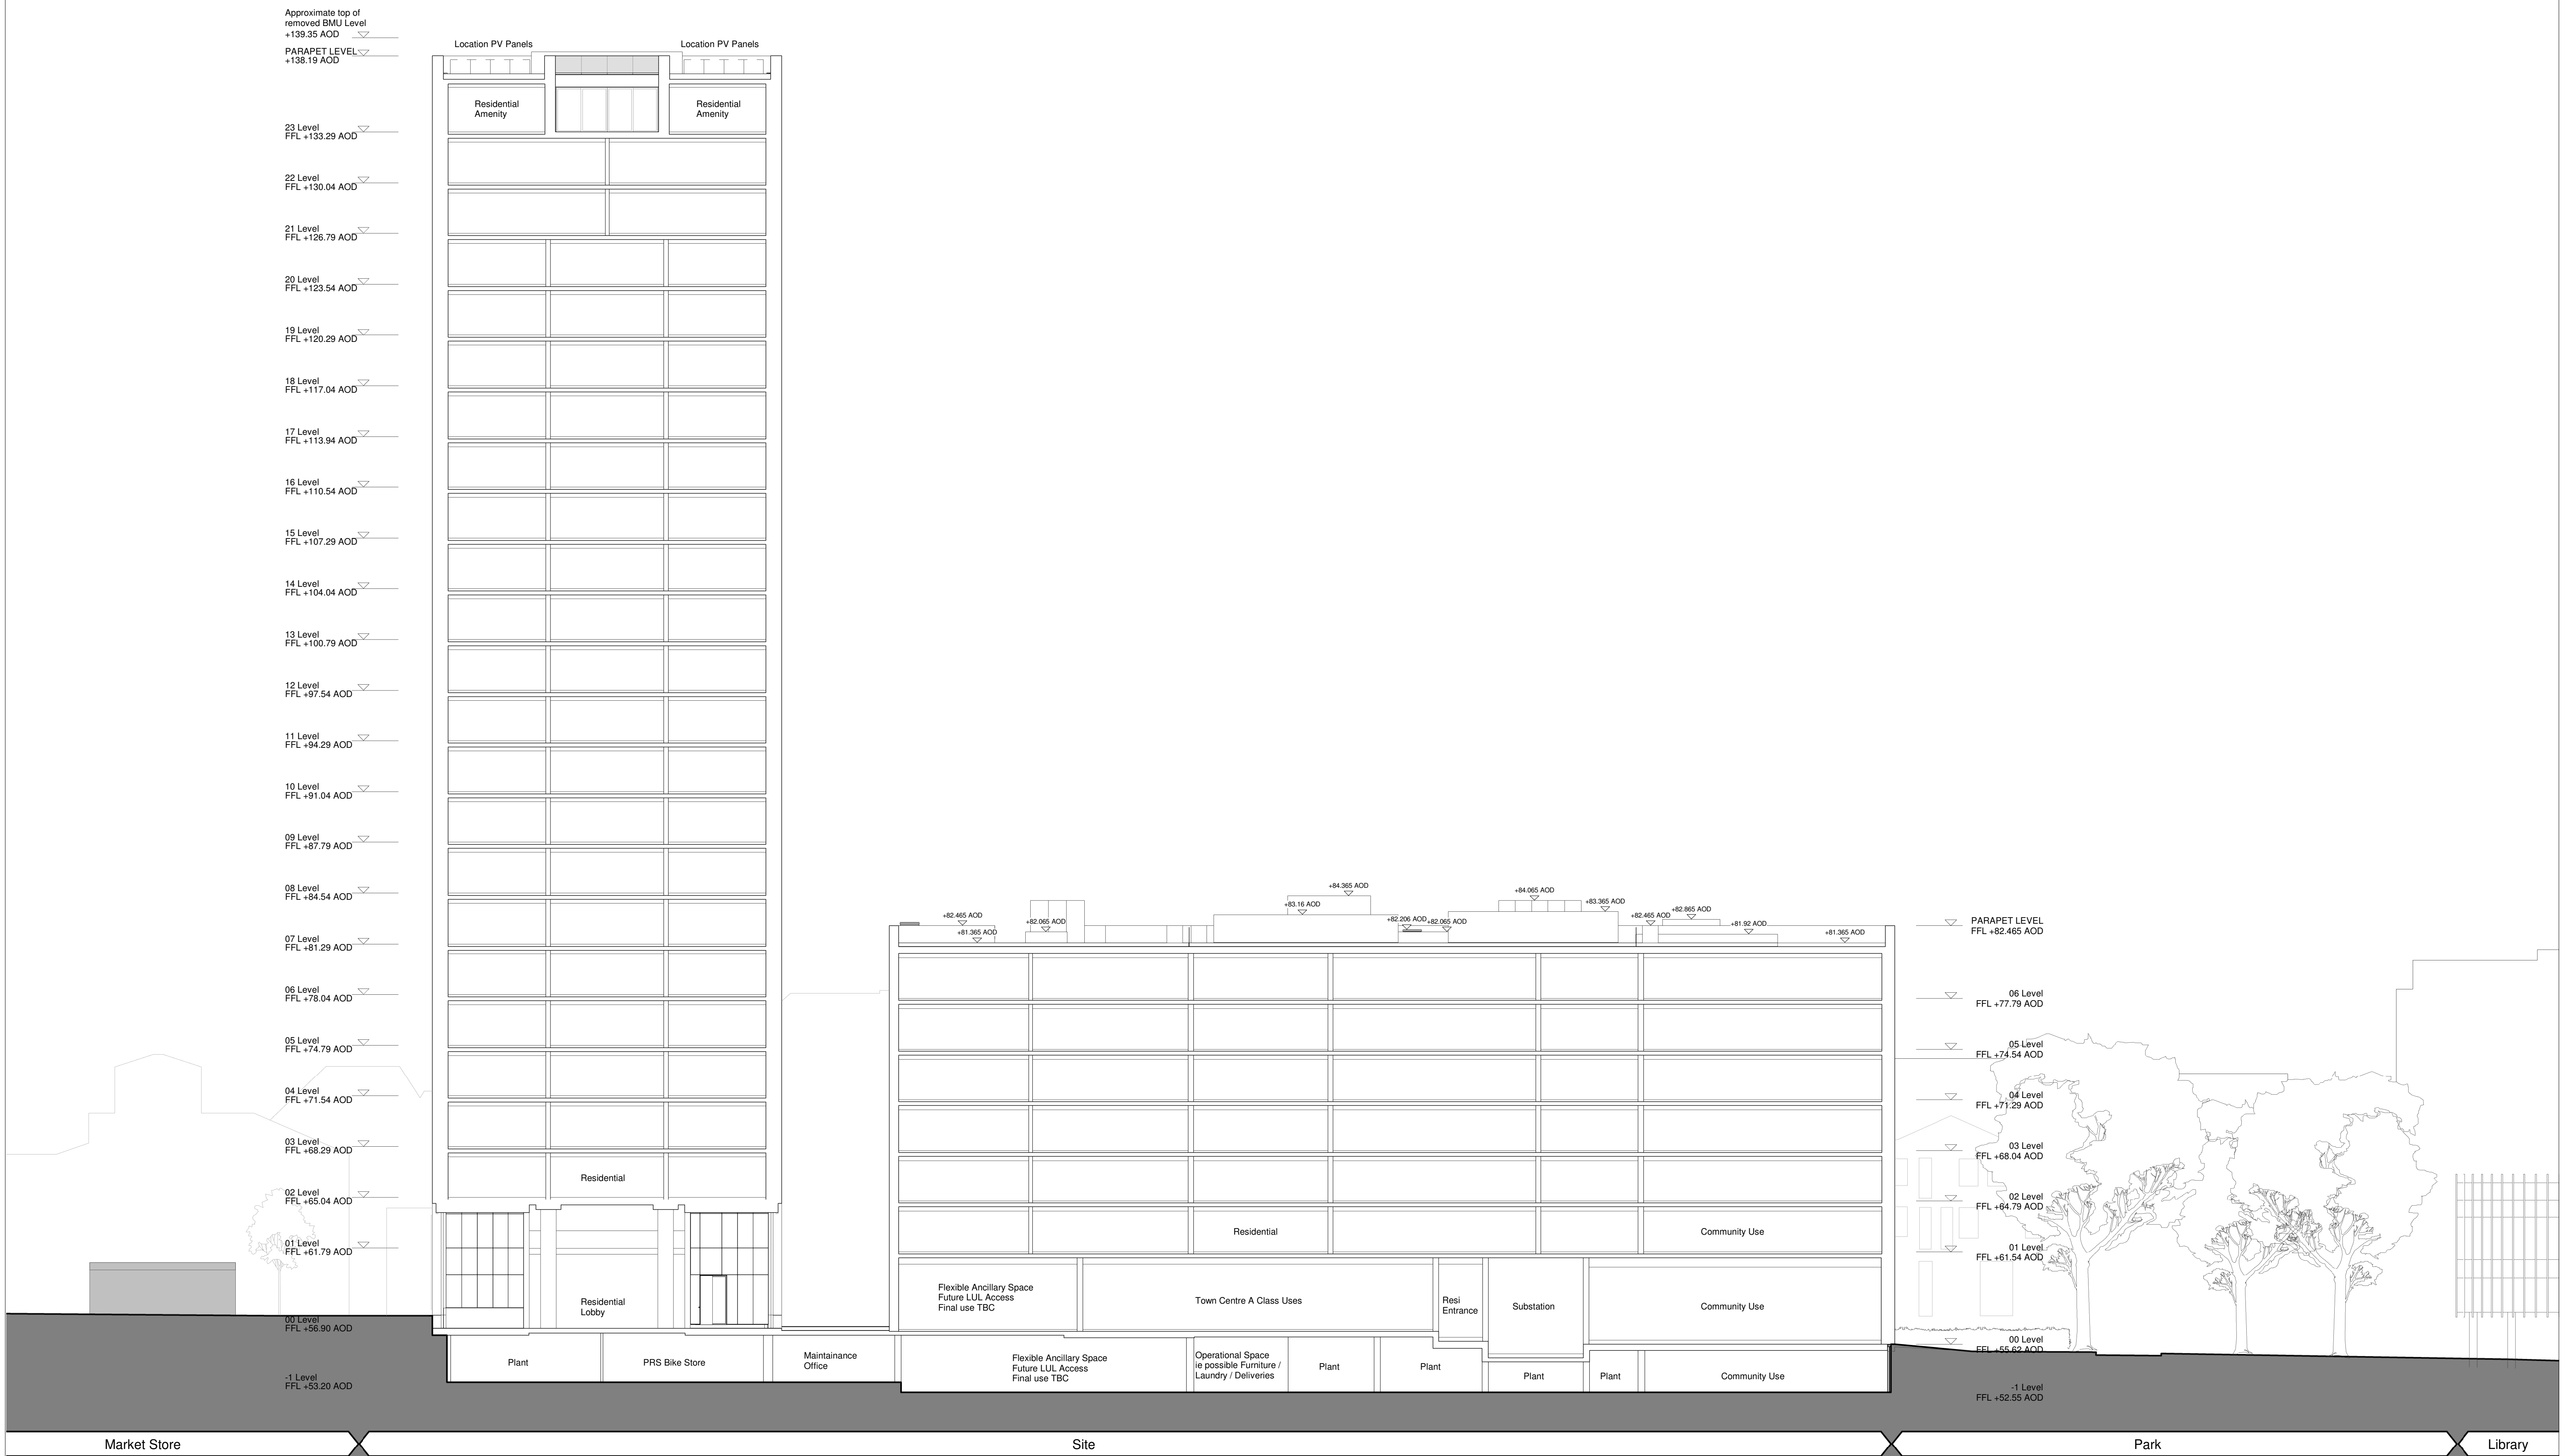

|   |      |                         |            |      |      |
|---|------|-------------------------|------------|------|------|
| <div>Disclaimer:</div> <ul style="list-style-type: none"><li>Do not scale from this drawing.</li><li>Discrepancies must be reported immediately to the Architect before proceeding.</li><li>Only figured dimensions are to be used.</li><li>Check all dimensions on site before fabrication or setting out.</li><li>This document is copyright and may not be reproduced without permission of the owner.</li></ul> <div>Purpose of Issue:</div> <div>FOR PLANNING PURPOSES ONLY</div> | Rev: | Notes:                  | Date:      | Dwn: | Iss: |
|   | P 1  | NMA Planning Submission | 10.07.2017 | BCR  | MKP  |

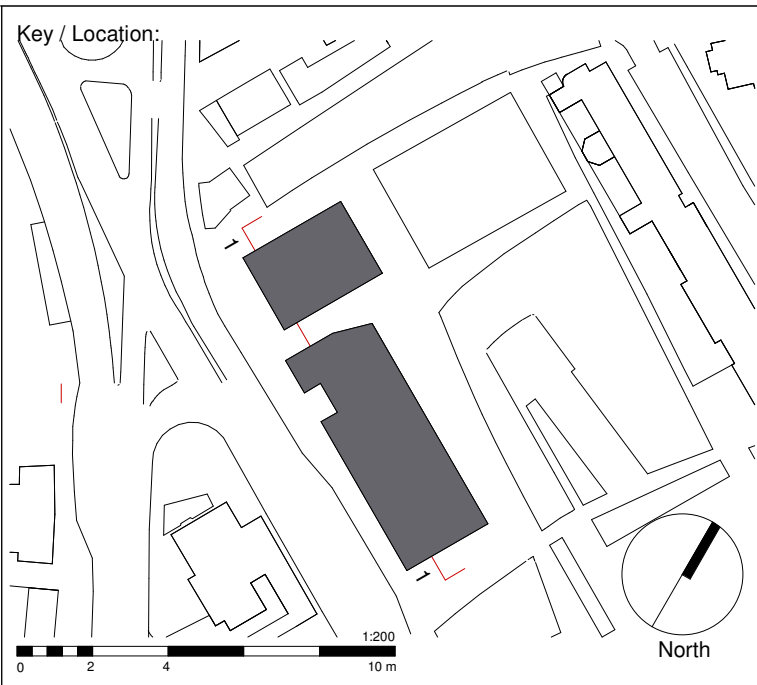

GRID


architects

128 Southwark Street,  
London SE1 0SW

+44 (0) 202 7593 3280   info@gridarchitects.co.uk   www.gridarchitects.co.uk


Essential Living


|                                                                     |                       |                      |
|---------------------------------------------------------------------|-----------------------|----------------------|
| Project:<br>100 Avenue Road Construction<br>100 Avenue Road, London |                       |                      |
| Drawing Title:<br>Section 1 Northern and Southern Block             |                       |                      |
| Drawn by:<br>BCR                                                    | Issued by:<br>MKP     | Date of First Issue: |
| GRID Project No:<br>15050                                           | Scale @A1:<br>1 : 200 |                      |
| Drawing No:<br>SC_GRID_0_A_PL401                                    | Revision:<br>P 1      |                      |

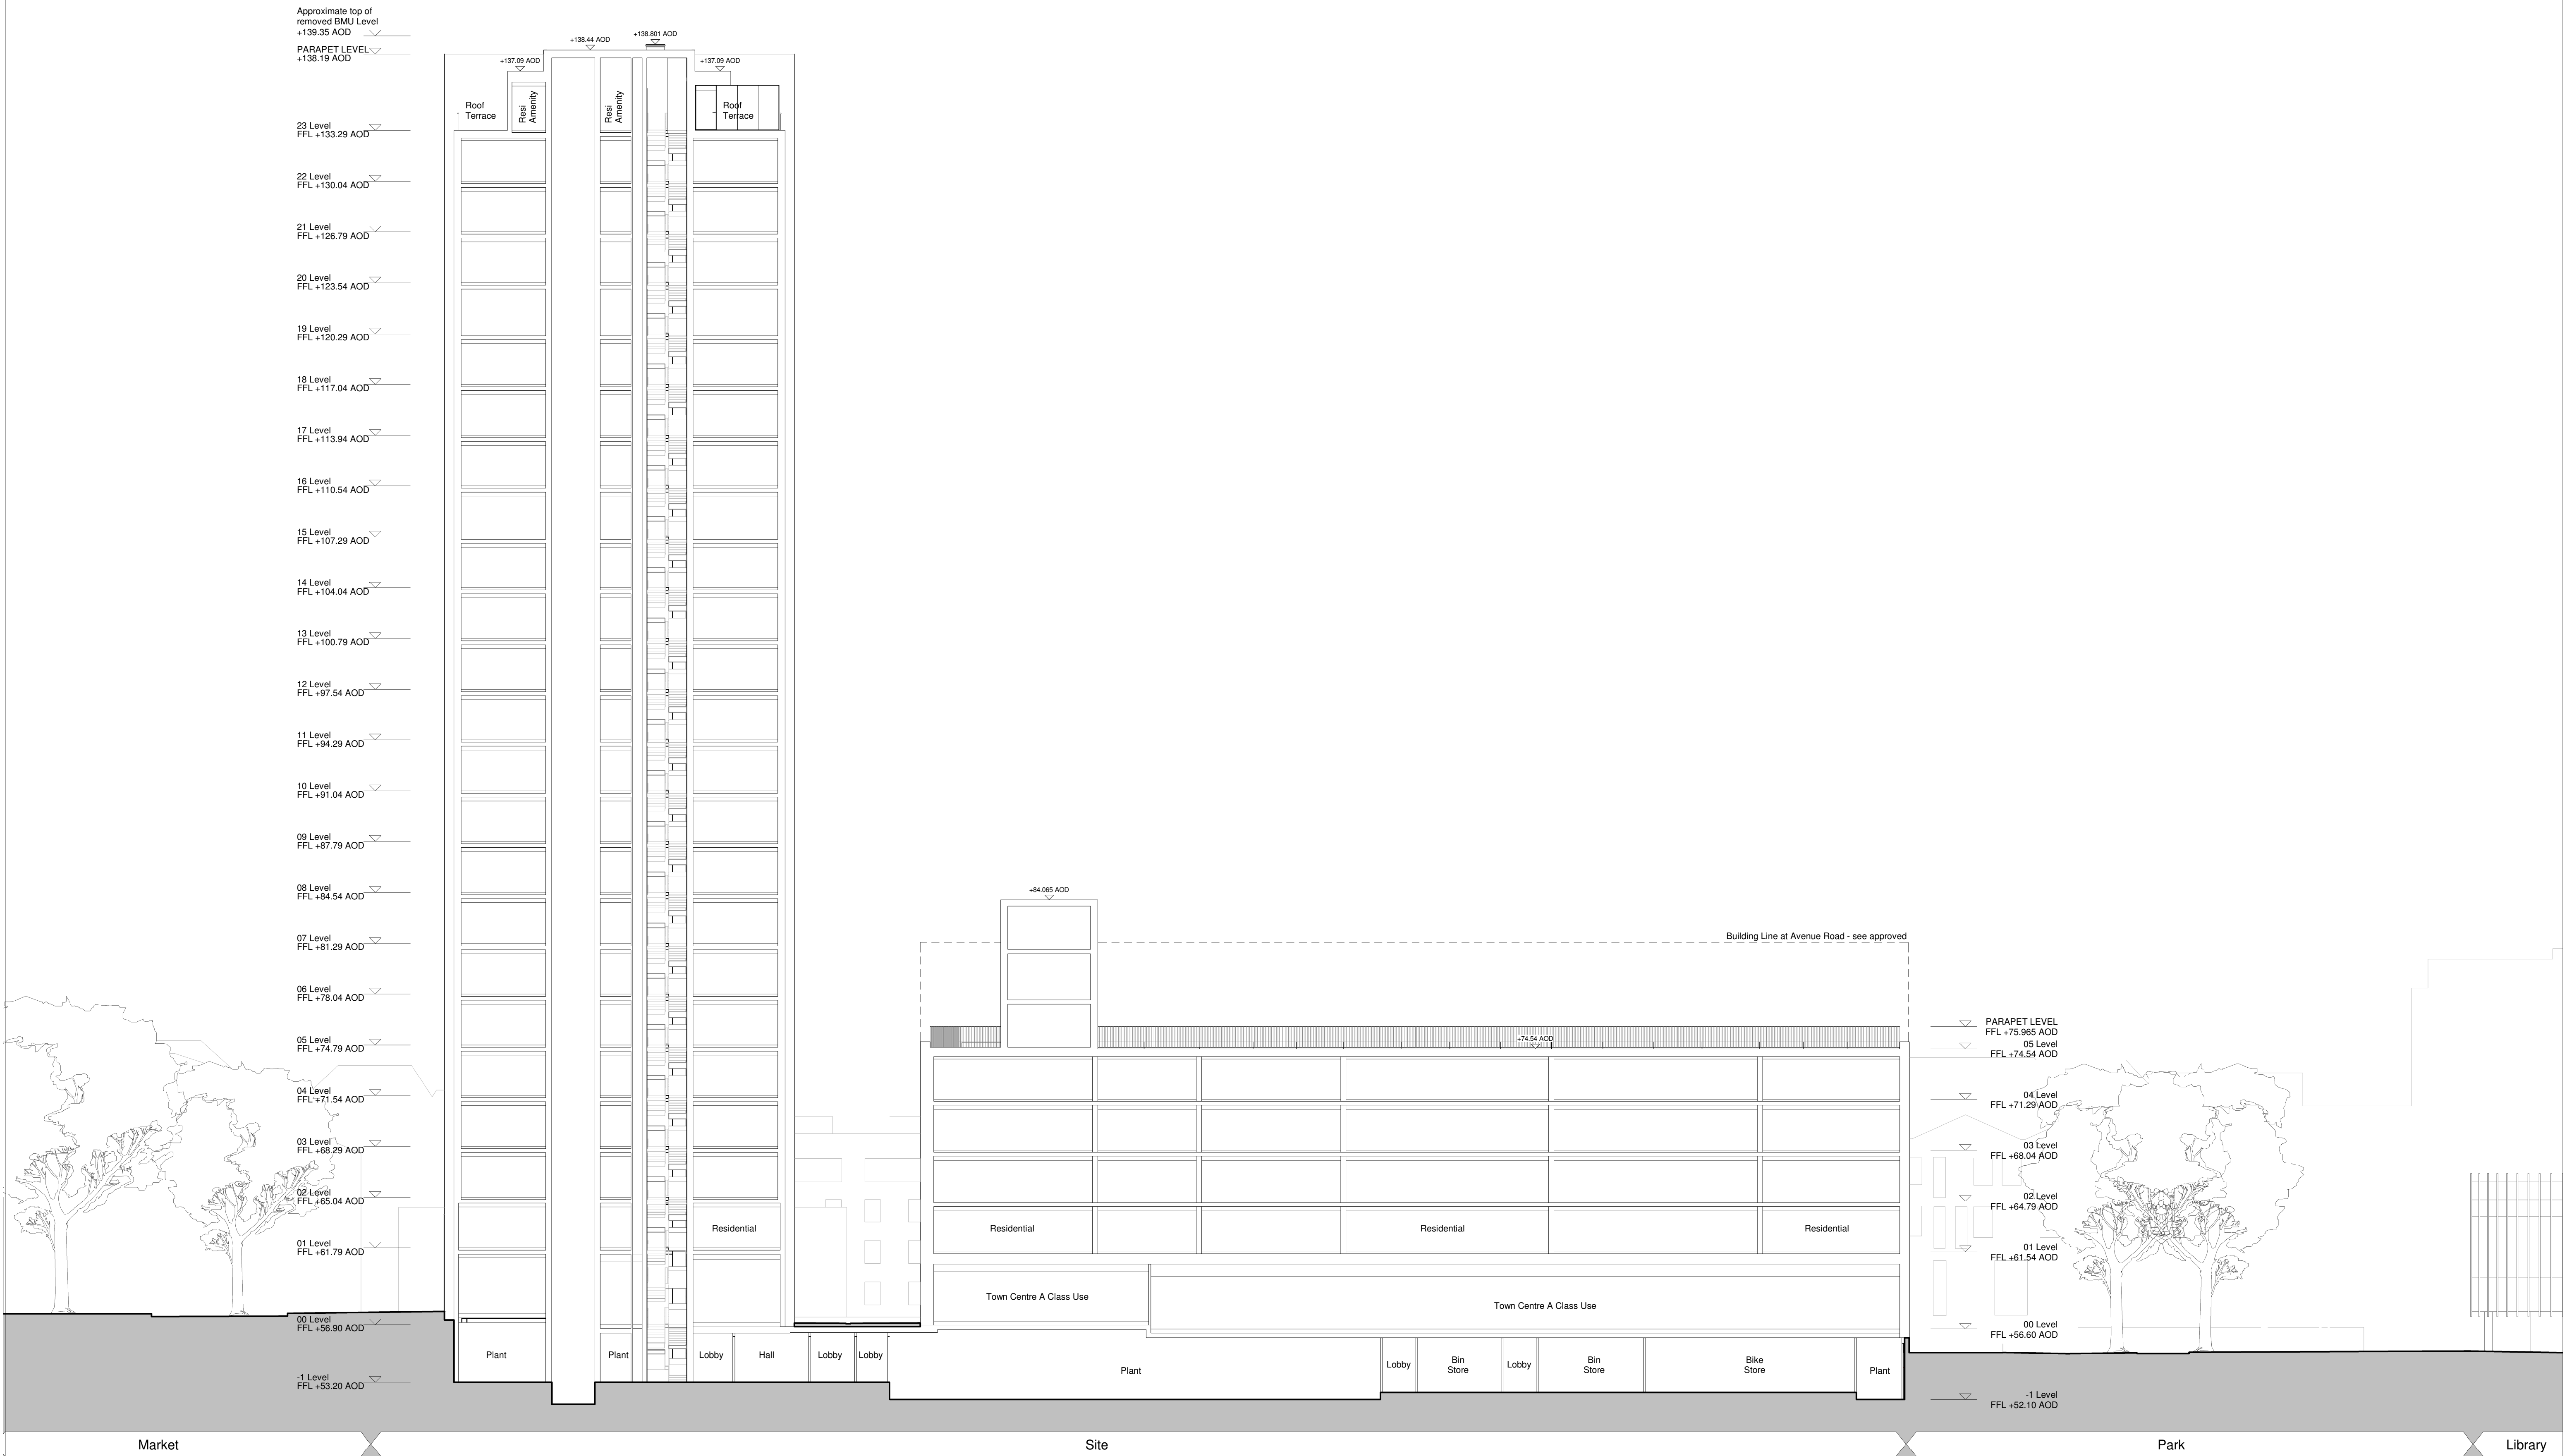

|   |                
|---|----------------|--------------------------------|--------------------------------------------------------------------------|-----------------------------------------------|--------------------------------|--------------------------------|---------------------|------------------------|---|---|-----------|------------|----------------------|------------|------------|--|------------------|------------|--------------|----------------|-------------|-----------|--------------------------|------------|
| <p>Disclaimer:</p> <ul style="list-style-type: none"><li>• Do not scale from this drawing.</li><li>• Discrepancies must be reported immediately to the Architect before proceeding.</li><li>• Only figured dimensions are to be used.</li><li>• Check all dimensions on site before fabrication or setting out.</li><li>• This document is copyright and may not be reproduced without permission of the owner.</li></ul> |                | <p>Rev:</p> <p>P 1<br/>P 2</p> | <p>Notes:</p> <p>NMA Planning Submission<br/>NMA Planning Submission</p> | <p>Date:</p> <p>10.07.2017<br/>17.08.2017</p> | <p>Dwn:</p> <p>BCR<br/>BCR</p> | <p>Iss:</p> <p>MKP<br/>MKP</p> | <p>Consultants:</p> | <p>Key / Location:</p> | <div><div><h1>GRID</h1><p>architects</p><p>128 Southwark Street,<br/>London SE1 0SW</p><p>+44 (0) 202 7593 3280   info@gridarchitects.co.uk   www.gridarchitects.co.uk</p></div><div><h2>Essential Living</h2></div></div> | <p>Project:</p> <p><b>100 Avenue Road Construction</b></p> <p><b>100 Avenue Road, London</b></p> <p>Drawing Title:</p> <p><b>Section 2 Northern and Southern Block</b></p> <table><tr><td>Drawn by:</td><td>Issued by:</td><td>Date of First Issue:</td></tr><tr><td><b>BCR</b></td><td><b>MKP</b></td><td></td></tr></table> <table><tr><td>GRID Project No:</td><td>Scale @A1:</td></tr><tr><td><b>15050</b></td><td><b>1 : 200</b></td></tr></table> <table><tr><td>Drawing No:</td><td>Revision:</td></tr><tr><td><b>SC_GRID_0_A_PL402</b></td><td><b>P 2</b></td></tr></table> | Drawn by: | Issued by: | Date of First Issue: | <b>BCR</b> | <b>MKP</b> |  | GRID Project No: | Scale @A1: | <b>15050</b> | <b>1 : 200</b> | Drawing No: | Revision: | <b>SC_GRID_0_A_PL402</b> | <b>P 2</b> |
| Drawn by:   | Issued by:     | Date of First Issue:           |                                                                          |                                               
| <b>BCR</b>   | <b>MKP</b>     |                                |                                                                          
| GRID Project No:   | Scale @A1:     |                                |                                                                          
| <b>15050</b>   | <b>1 : 200</b> |                                |                                                                          
| Drawing No:   | Revision:      |                                |                                                                          
| <b>SC_GRID_0_A_PL402</b>   | <b>P 2</b>     |                                |                                                                          
| <p>Purpose of Issue:</p> <p><b>FOR PLANNING PURPOSES ONLY</b></p>   |                |                                |                                                                          |                                               |                                |                                |                     |                        | <p>All reproduction, copyright &amp; intellectual property rights reserved © 2016</p>   |   |           |            |                      |            |            |  |                  |            |              |                |             |           |                          |            |

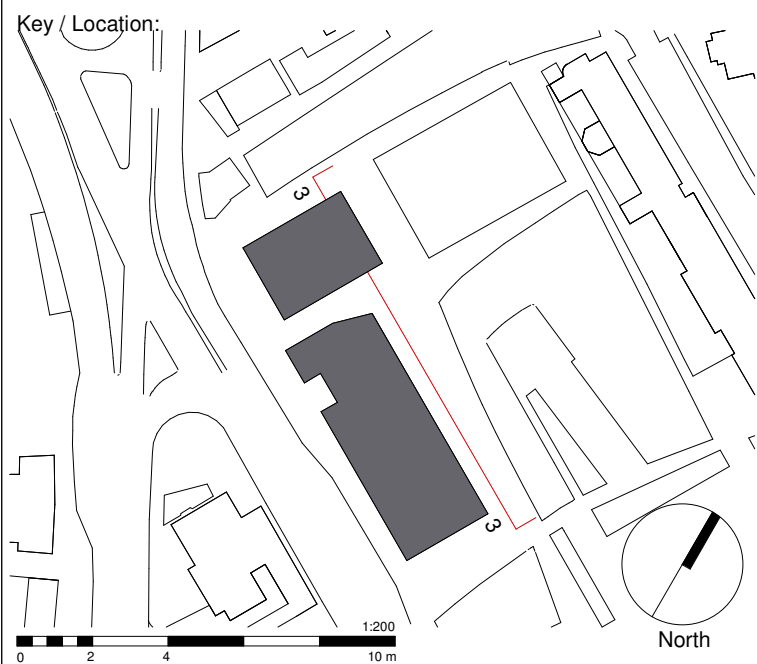

|   |                        
|---|------------------------|----------------------------------------------|--------------------------------|------------------------|------------------------|---------------------|---|---|---|-----------|------------|----------------------|------------|------------|--|------------------|------------|--|--------------|----------------|--|-------------|-----------|--|--------------------------|------------|--|
| <p>Disclaimer:</p> <ul style="list-style-type: none"><li>Do not scale from this drawing.</li><li>Discrepancies must be reported immediately to the Architect before proceeding.</li><li>Only figured dimensions are to be used.</li><li>Check all dimensions on site before fabrication or setting out.</li><li>This document is copyright and may not be reproduced without permission of the owner.</li></ul> | <p>Rev:</p> <p>P 1</p> | <p>Notes:</p> <p>NMA Planning Submission</p> | <p>Date:</p> <p>10.07.2017</p> | <p>Dwn:</p> <p>BCR</p> | <p>Iss:</p> <p>MKP</p> | <p>Consultants:</p> | <p>Key / Location:</p>  | <p><b>GRID</b><br/>architects</p> <p>128 Southwark Street,<br/>London SE1 0SW</p> <p>+44 (0) 202 7693 3280   info@gridarchitects.co.uk   www.gridarchitects.co.uk</p> <p><b>Essential Living</b></p> | <p>Project:</p> <p><b>100 Avenue Road Construction</b></p> <p><b>100 Avenue Road, London</b></p> <p>Drawing Title:</p> <p><b>Section 3 Northern Block</b></p> <table><tr><td>Drawn by:</td><td>Issued by:</td><td>Date of First Issue:</td></tr><tr><td><b>BCR</b></td><td><b>MKP</b></td><td></td></tr><tr><td>GRID Project No:</td><td colspan="2">Scale @A1:</td></tr><tr><td><b>15050</b></td><td colspan="2"><b>1 : 200</b></td></tr><tr><td>Drawing No:</td><td colspan="2">Revision:</td></tr><tr><td><b>SC_GRID_0_A_PL403</b></td><td colspan="2"><b>P 1</b></td></tr></table> <p><small>All reproduction, copyright &amp; intellectual property rights reserved © 2016</small></p> | Drawn by: | Issued by: | Date of First Issue: | <b>BCR</b> | <b>MKP</b> |  | GRID Project No: | Scale @A1: |  | <b>15050</b> | <b>1 : 200</b> |  | Drawing No: | Revision: |  | <b>SC_GRID_0_A_PL403</b> | <b>P 1</b> |  |
| Drawn by:   | Issued by:             | Date of First Issue:                         |                                |                        
| <b>BCR</b>   | <b>MKP</b>             |                                              |                                
| GRID Project No:   | Scale @A1:             |                                              |                                
| <b>15050</b>   | <b>1 : 200</b>         |                                              |                                
| Drawing No:   | Revision:              |                                              |                                
| <b>SC_GRID_0_A_PL403</b>   | <b>P 1</b>             |                                              |                                

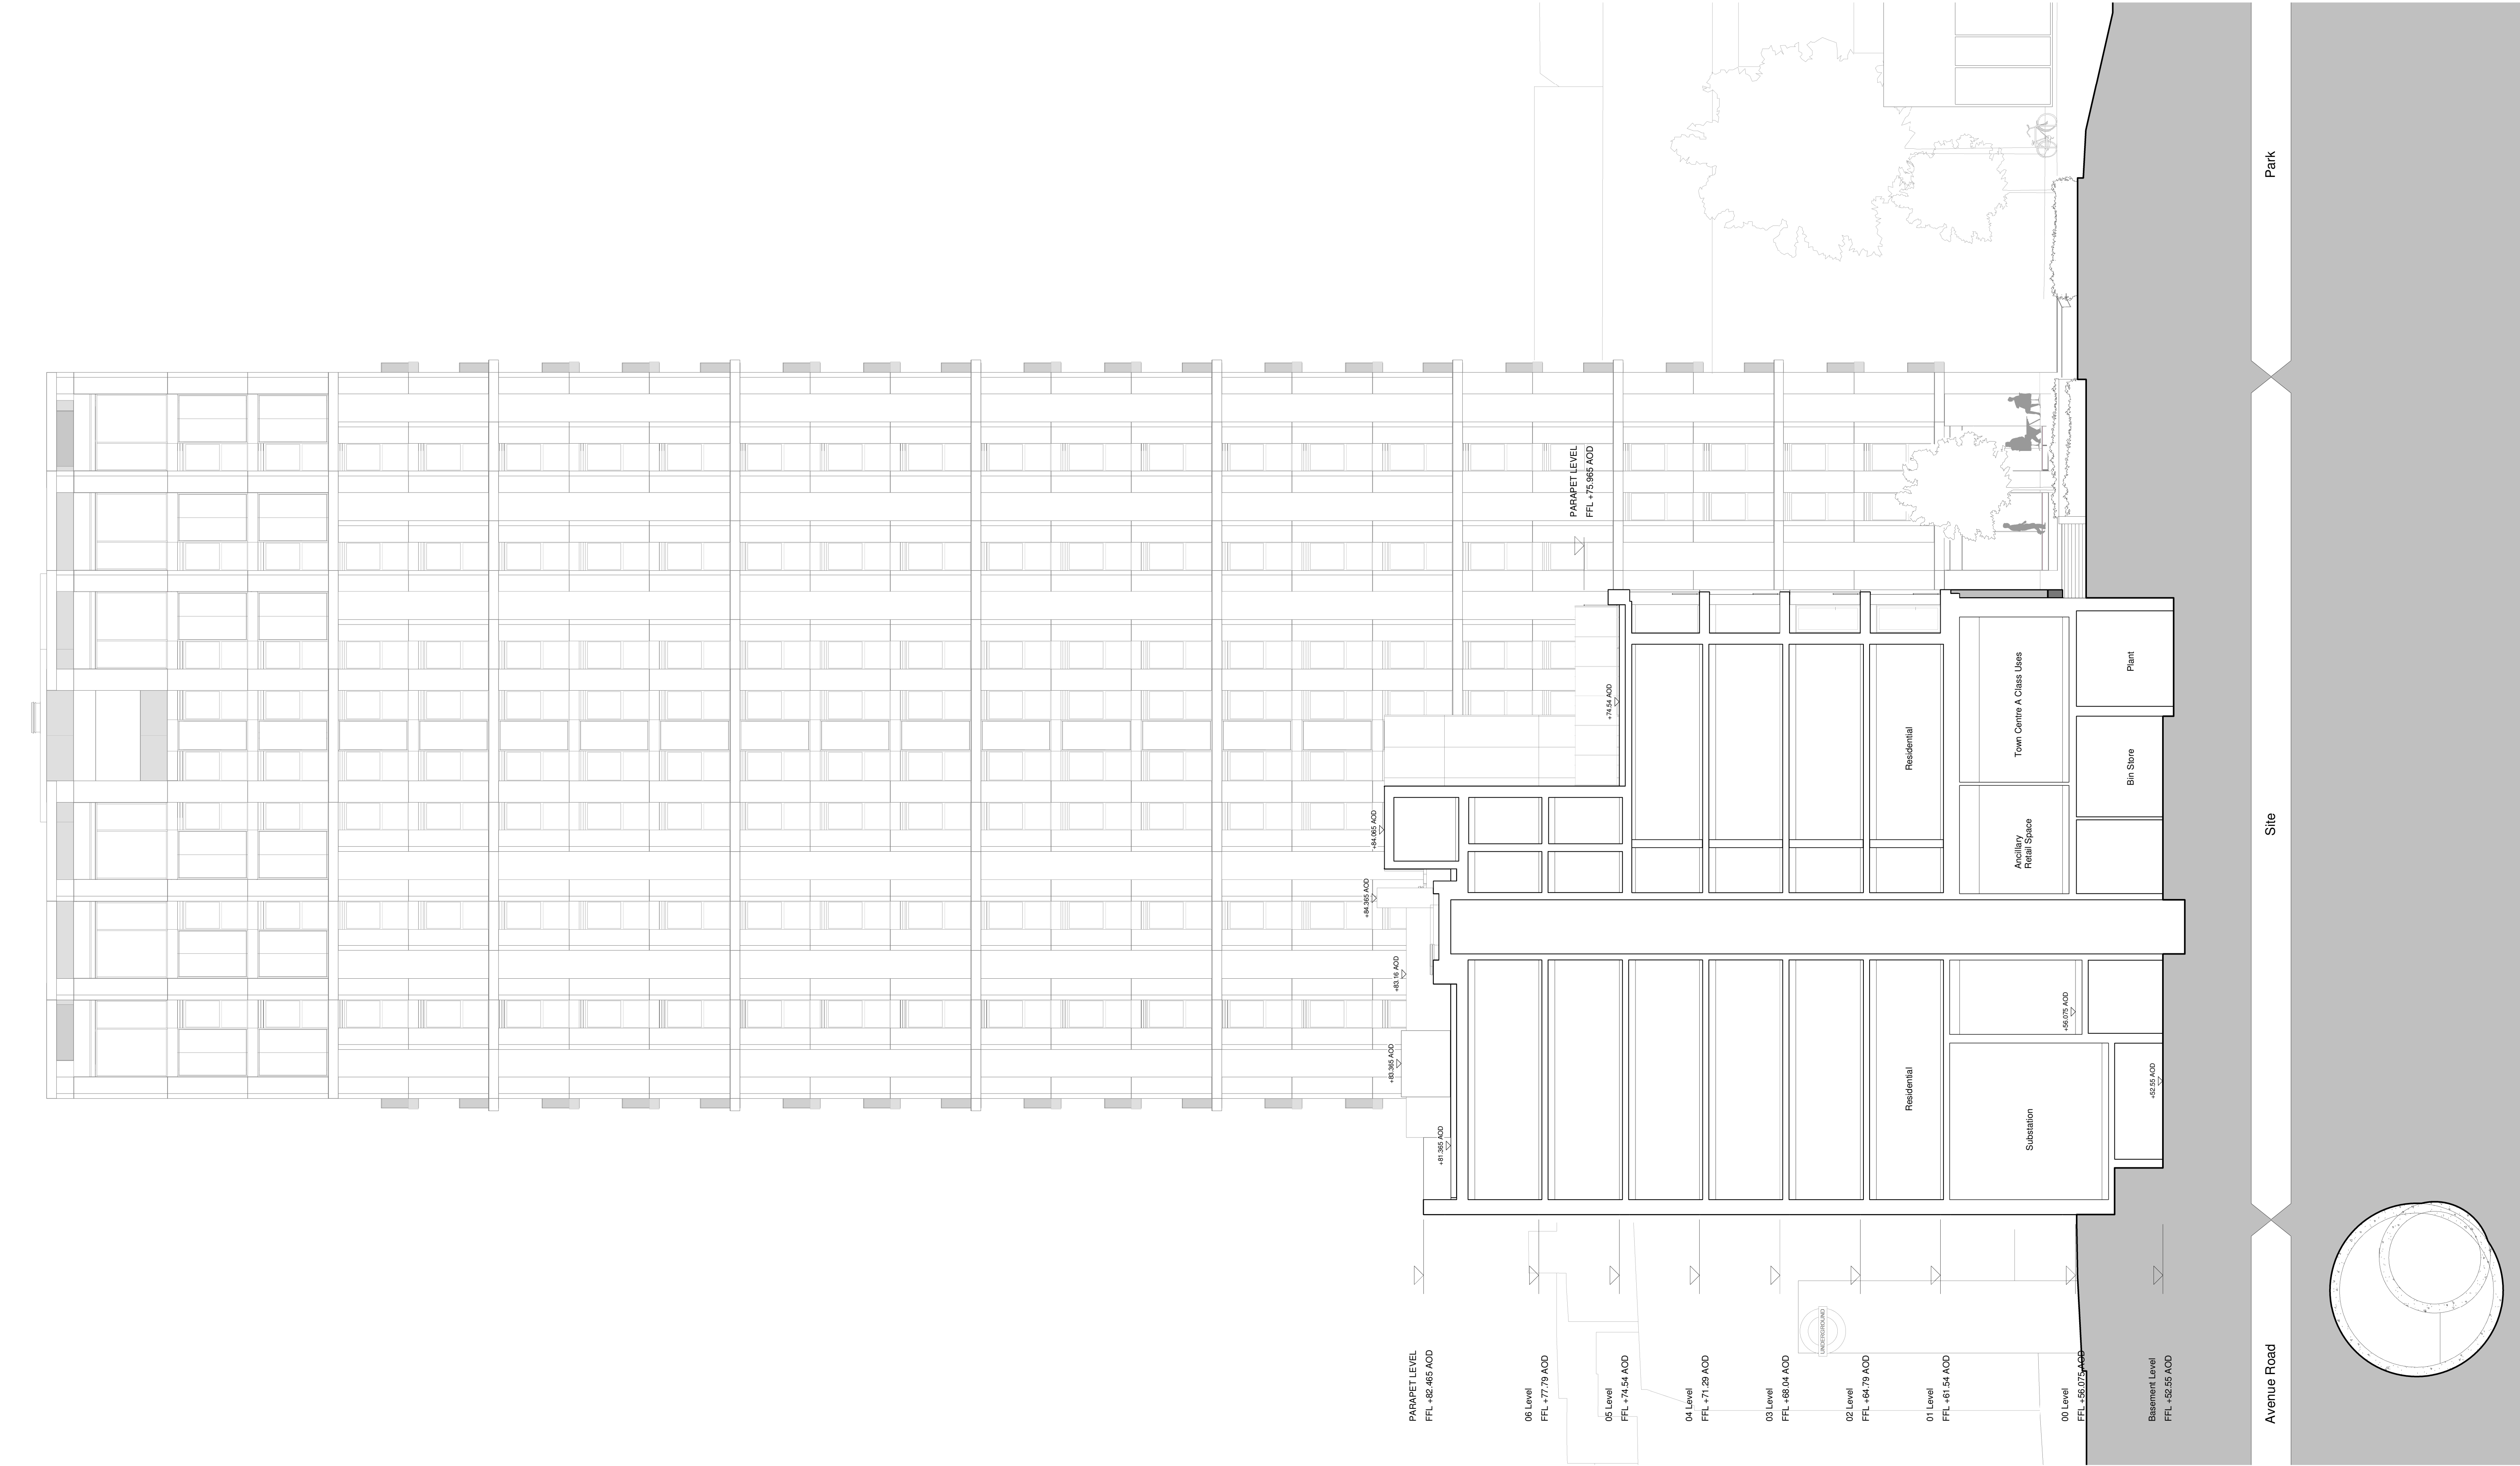

|   |      |                         |            |      |      |
|---|------|-------------------------|------------|------|------|
| Disclaimer:<br>• Do not scale from this drawing.<br>• Discrepancies must be reported immediately to the Architect before proceeding.<br>• Only figured dimensions are to be used.<br>• Check all dimensions on site before fabrication or setting out.<br>• This document is copyright and may not be reproduced without permission of the owner. | Rev: | Notes:                  | Date:      | Dwn: | Iss: |
|   | P 1  | NMA Planning Submission | 10.07.2017 | BCR  | MKP  |
|   | P 2  | NMA Planning Submission | 17.08.2017 | BCR  | MKP  |
| Purpose of Issue:<br>FOR PLANNING PURPOSES ONLY   |      |                         |            |      |      |

Consultants:

Key / Location:

GRID


architects

128 Southwark Street,  
London SE1 0SW

+44 (0) 202 7593 3280   info@gridarchitects.co.uk   www.gridarchitects.co.uk

Essential Living

|                                                                     |                       |
|---------------------------------------------------------------------|-----------------------|
| Project:<br>100 Avenue Road Construction<br>100 Avenue Road, London |                       |
| Drawing Title:<br>Section 4 Southern Block                          |                       |
| Drawn by:<br>BCR                                                    | Issued by:<br>MKP     |
| Date of First Issue:                                                |                       |
| GRID Project No:<br>15050                                           | Scale @A1:<br>1 : 125 |
| Drawing No:<br>SC_GRID_0_A_PL404                                    | Revision:<br>P 2      |

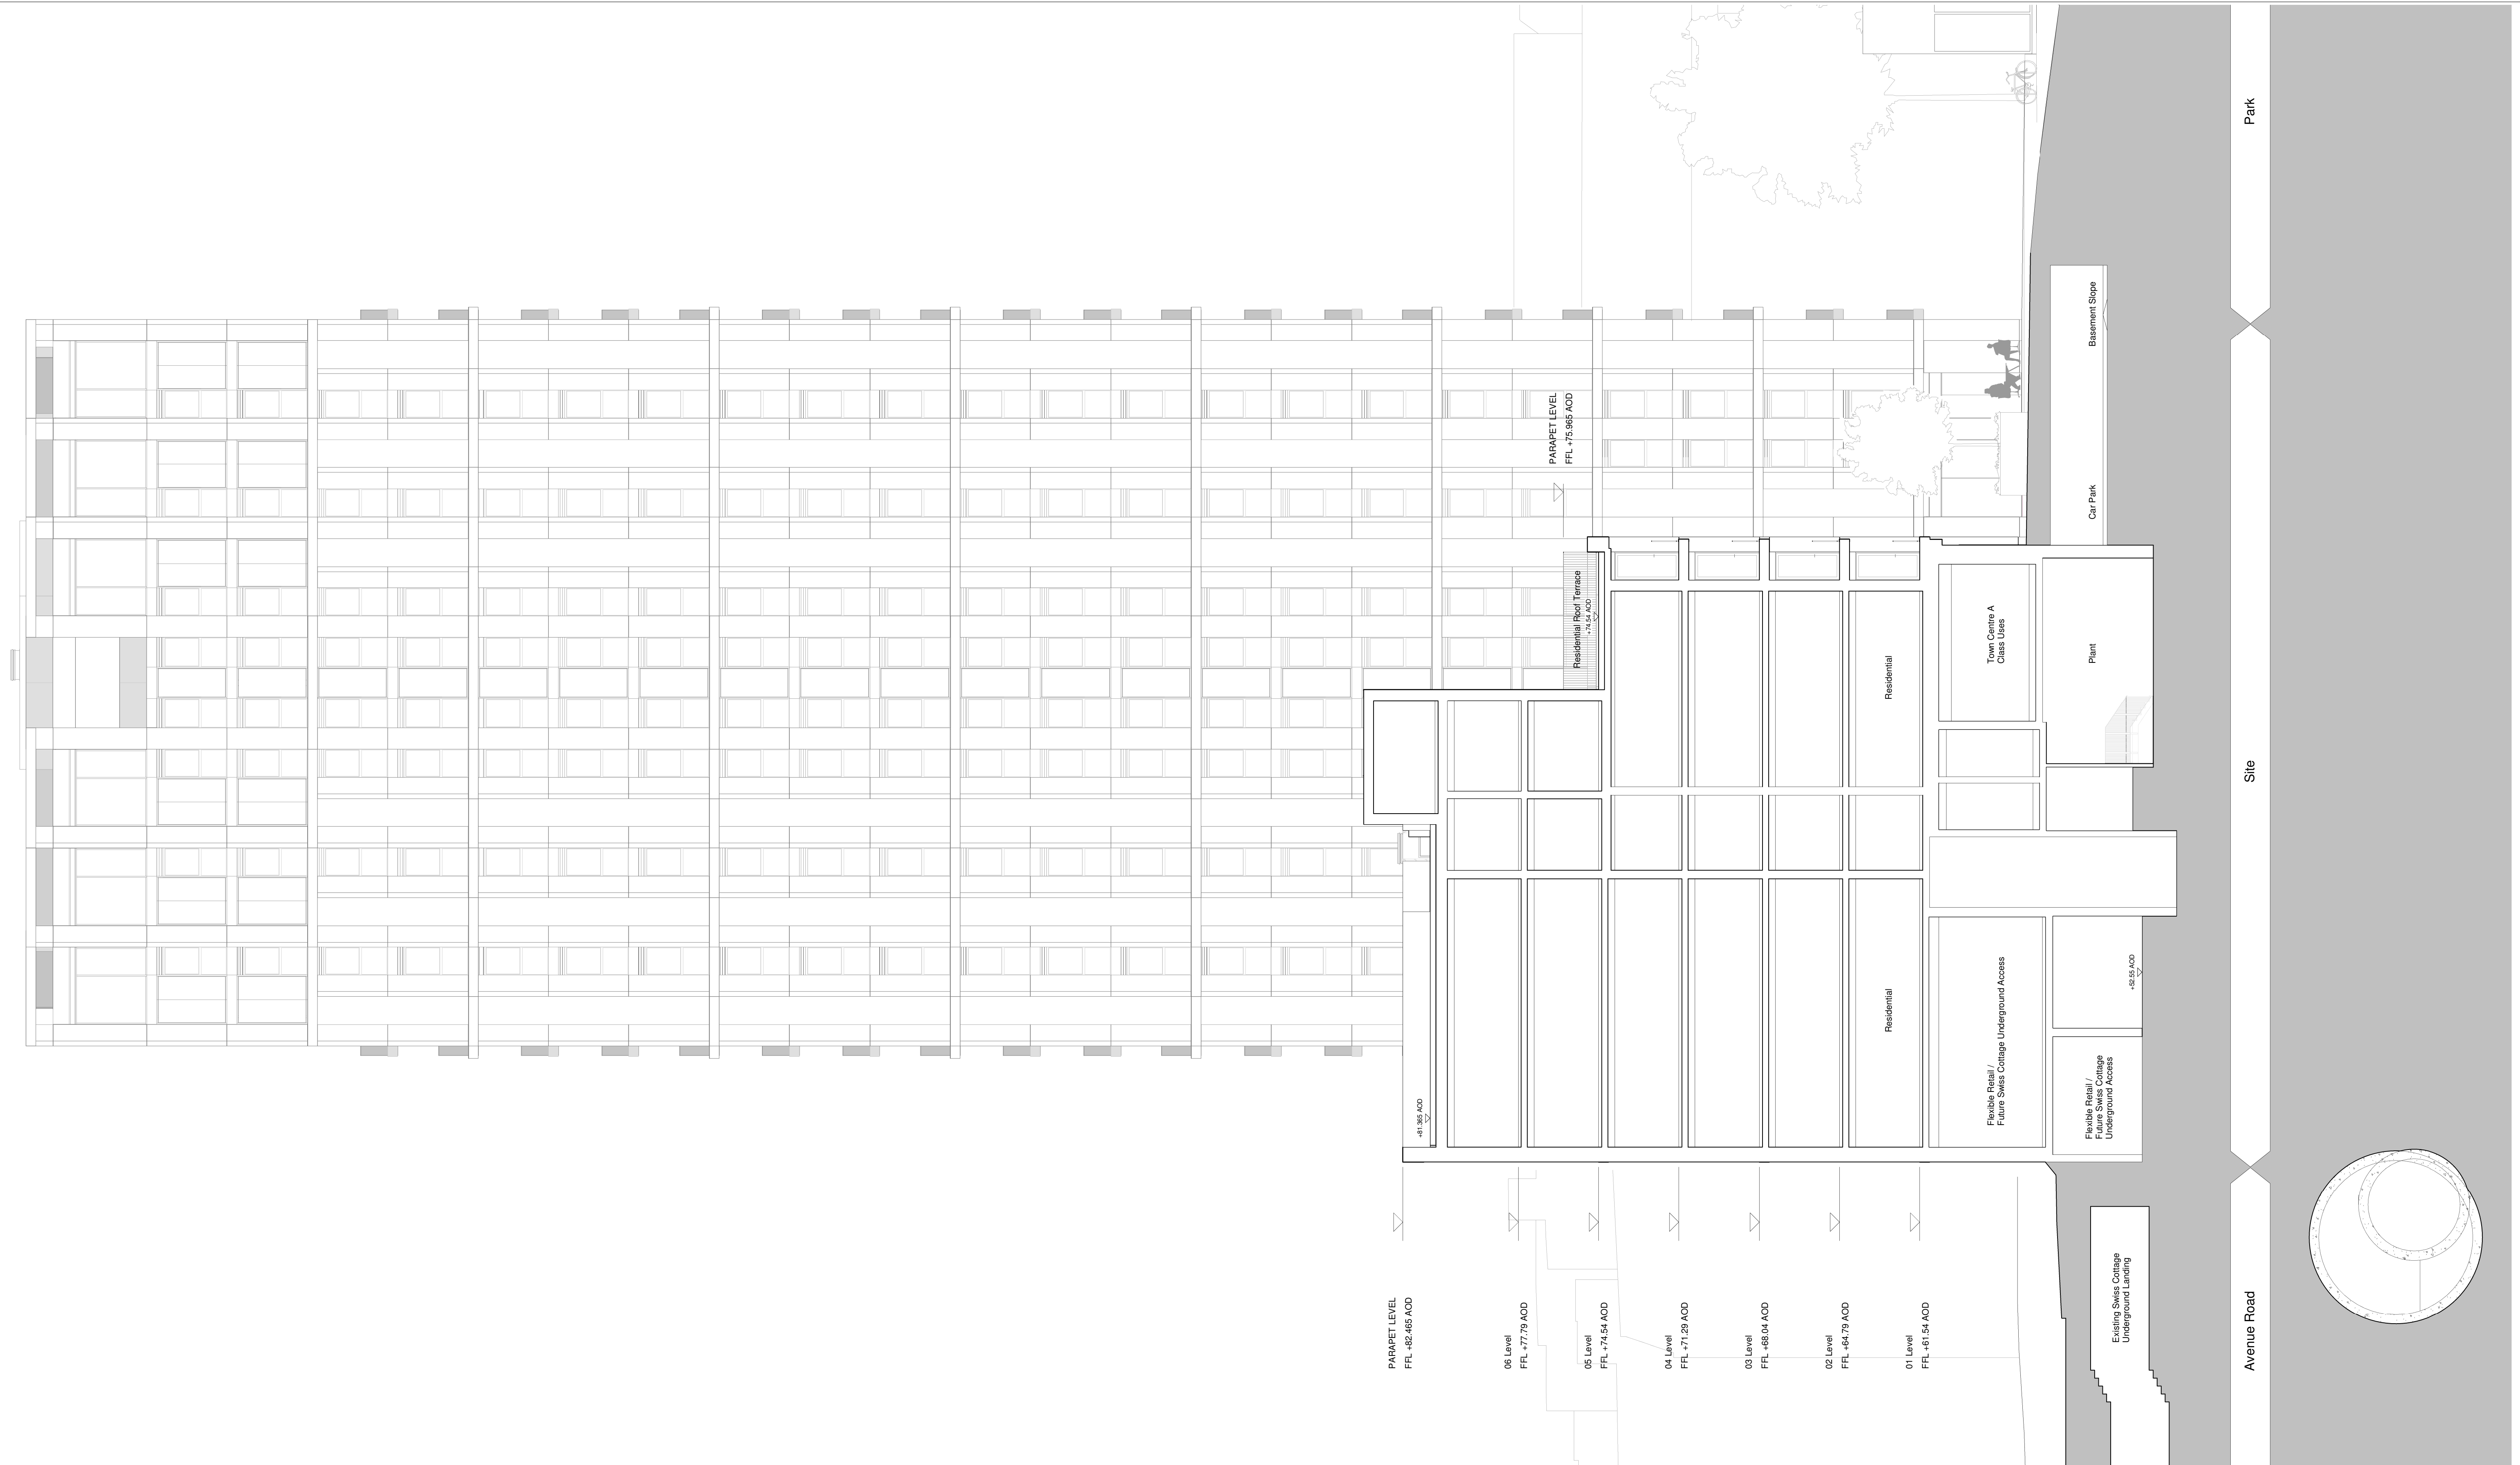


Disclaimer:

- Do not scale from this drawing.
- Discrepancies must be reported immediately to the Architect before proceeding.
- Only figured dimensions are to be used.
- Check all dimensions on site before fabrication or setting out.
- This document is copyright and may not be reproduced without permission of the owner.

Purpose of Issue:  
FOR PLANNING PURPOSES ONLY

| Rev: | Notes:                  | Date:      | Dwn: | Iss: |
|------|-------------------------|------------|------|------|
| P 1  | NMA Planning Submission | 10.07.2017 | BCR  | MKP  |
| P 2  | NMA Planning Submission | 17.08.2017 | BCR  | MKP  |

Consultants:

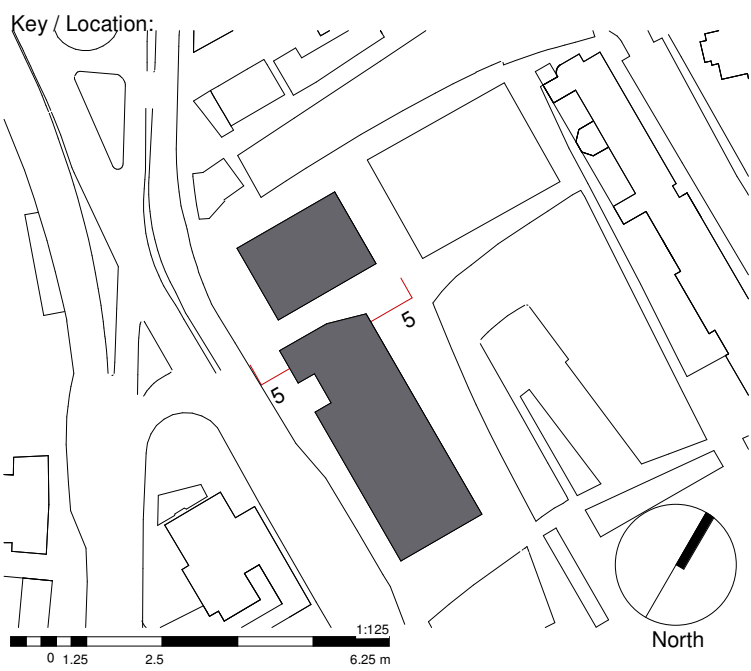

# GRID


architects

128 Southwark Street,  
London SE1 0SW

+44 (0) 202 7593 3280   info@gridarchitects.co.uk   www.gridarchitects.co.uk

## Essential Living

|                                                                     |                       |
|---------------------------------------------------------------------|-----------------------|
| Project:<br>100 Avenue Road Construction<br>100 Avenue Road, London |                       |
| Drawing Title:<br>Section 5 Southern Block                          |                       |
| Drawn by:<br>BCR                                                    | Issued by:<br>MKP     |
| Date of First Issue:                                                |                       |
| GRID Project No:<br>15050                                           | Scale @A1:<br>1 : 125 |
| Drawing No:<br>SC_GRID_0_A_PL405                                    | Revision:<br>P 2      |

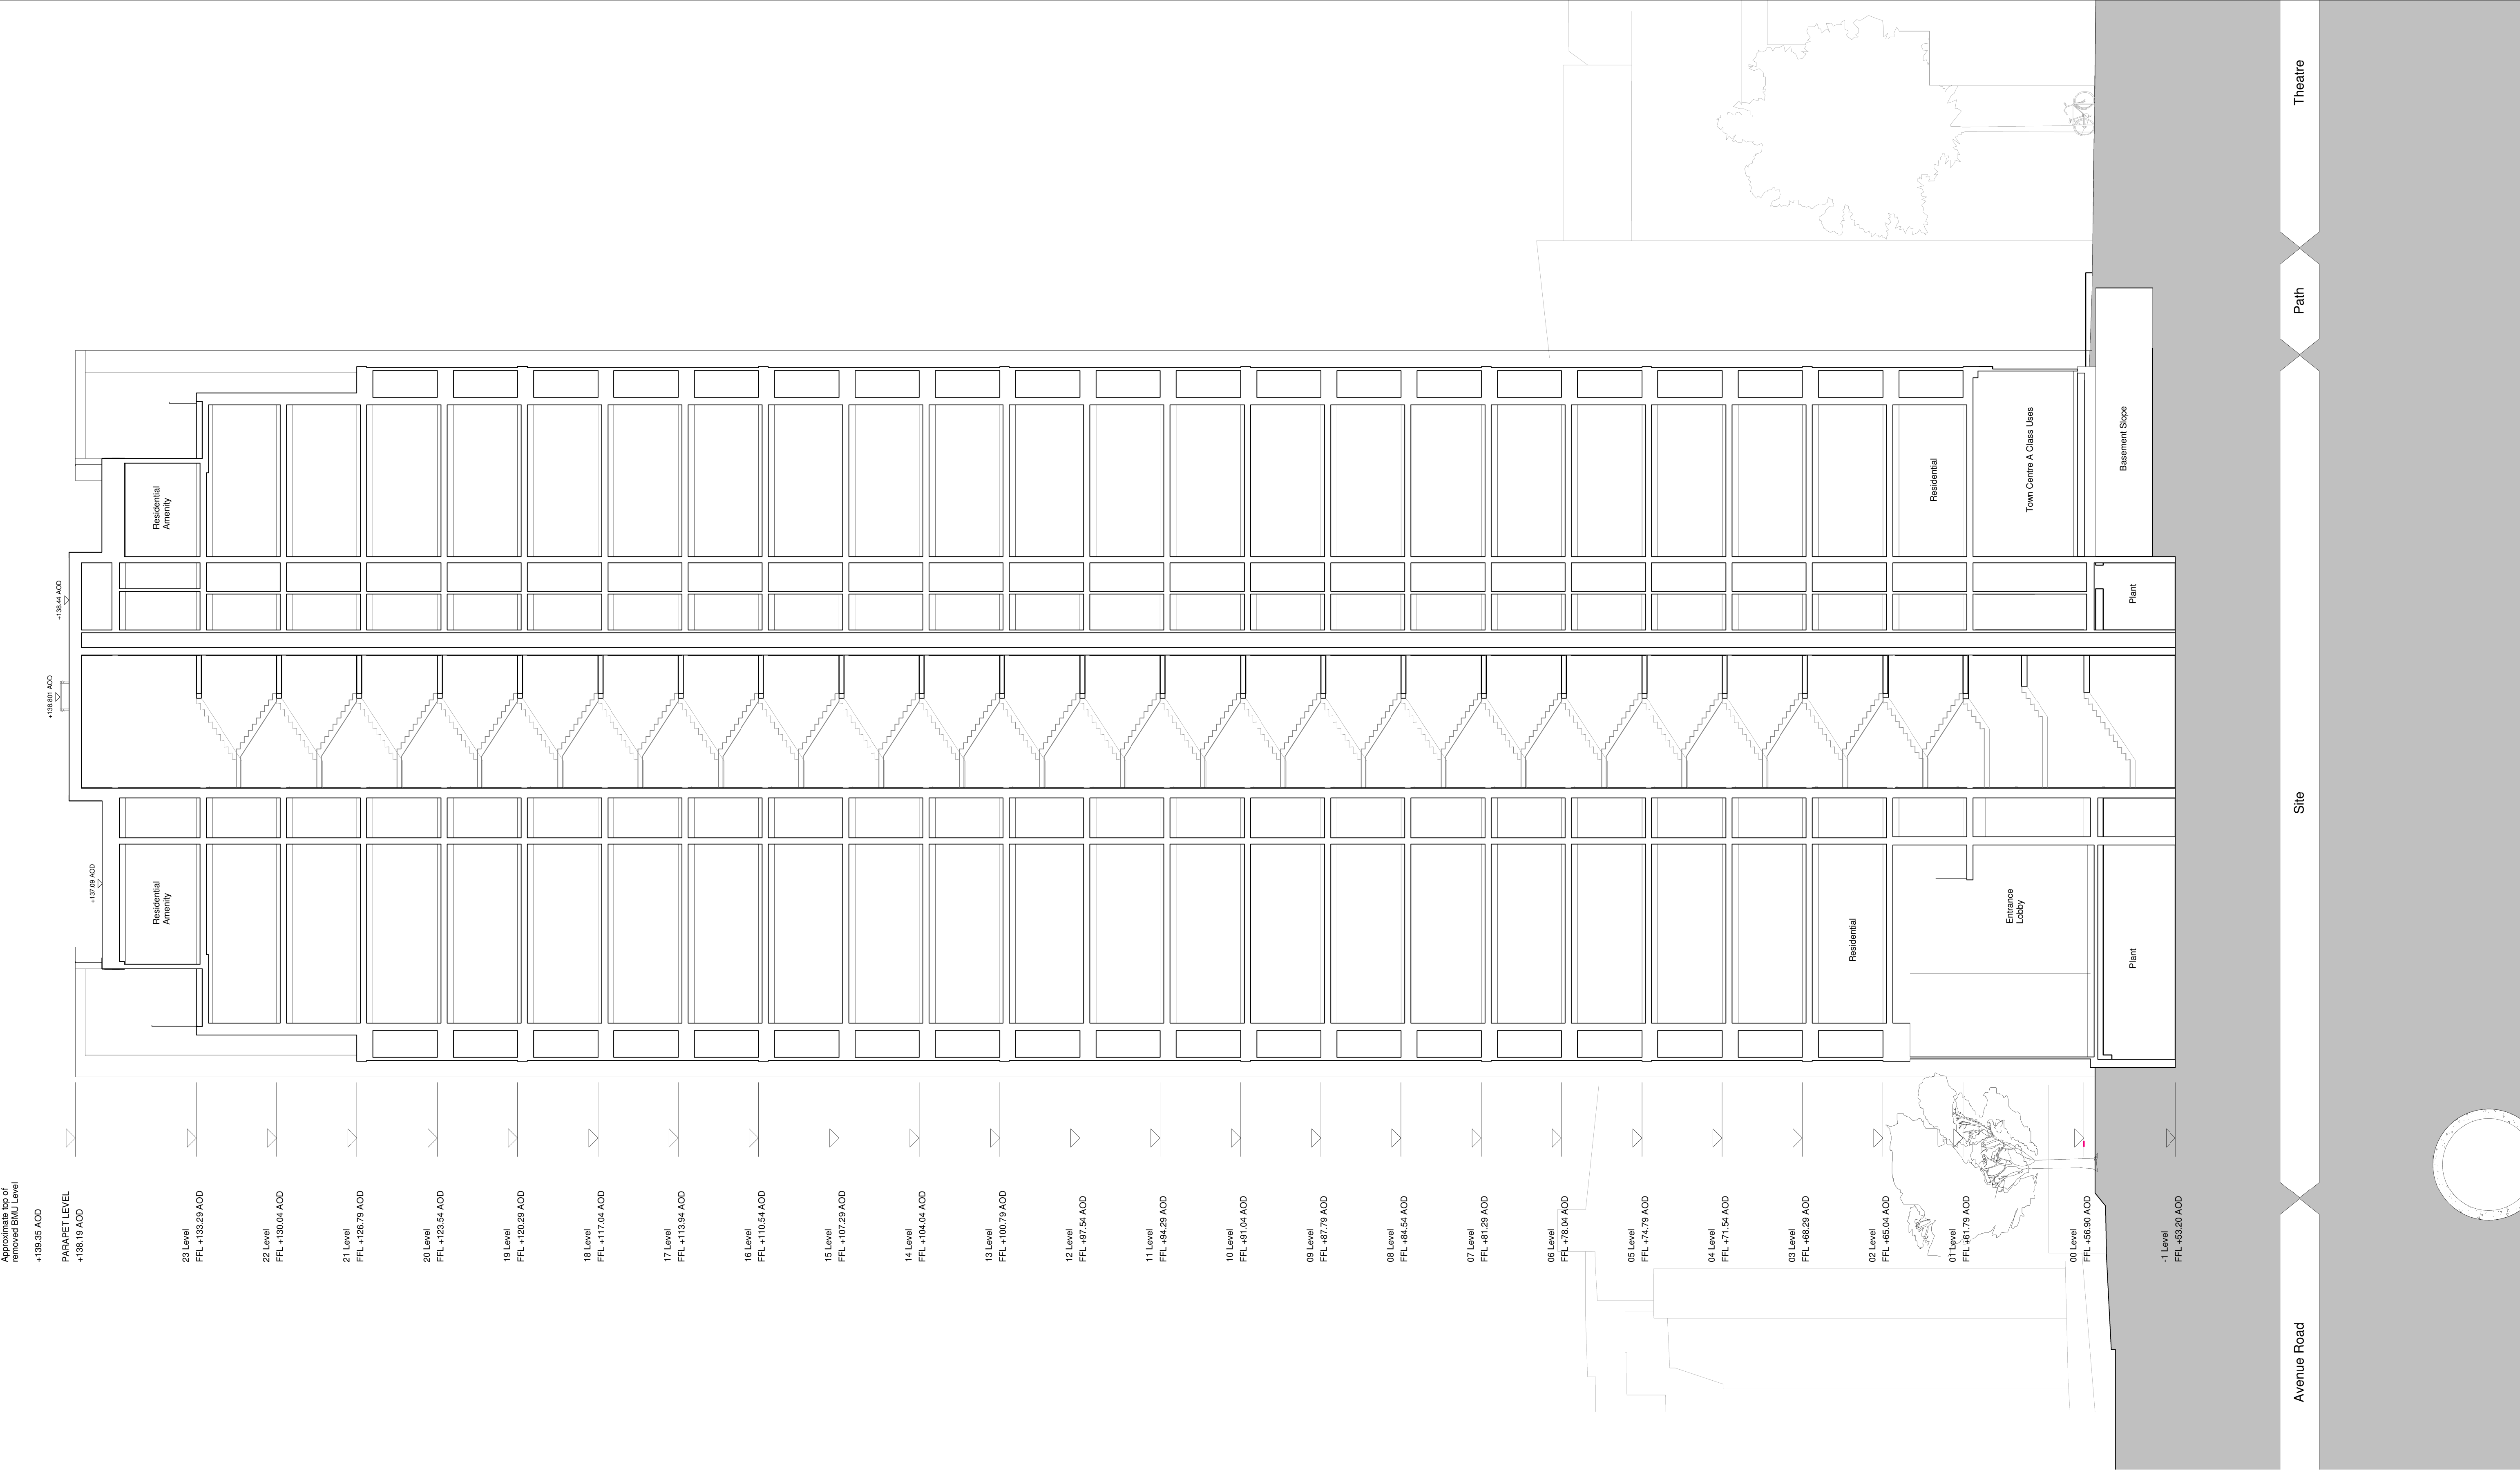

|                                     |                 
|-------------------------------------|-----------------|-----------------|-----------------|-----------------|-----------------|-----------------|-----------------|-----------------|-----------------|-----------------|-----------------|----------------|----------------|----------------|----------------|----------------|----------------|----------------|----------------|----------------|----------------|----------------|----------------|----------------|----------------|
| Approximate top of removed BM Level | 23 Level        | 22 Level        | 21 Level        | 20 Level        | 19 Level        | 18 Level        | 17 Level        | 16 Level        | 15 Level        | 14 Level        | 13 Level        | 12 Level       | 11 Level       | 10 Level       | 09 Level       | 08 Level       | 07 Level       | 06 Level       | 05 Level       | 04 Level       | 03 Level       | 02 Level       | 01 Level       | 00 Level       | -1 Level       |
| +138.35 AOD                         | FFL +138.29 AOD | FFL +138.04 AOD | FFL +128.79 AOD | FFL +123.54 AOD | FFL +120.29 AOD | FFL +117.04 AOD | FFL +113.94 AOD | FFL +110.54 AOD | FFL +107.29 AOD | FFL +104.04 AOD | FFL +100.79 AOD | FFL +97.54 AOD | FFL +94.29 AOD | FFL +91.04 AOD | FFL +87.79 AOD | FFL +84.54 AOD | FFL +81.29 AOD | FFL +78.04 AOD | FFL +74.79 AOD | FFL +71.54 AOD | FFL +68.29 AOD | FFL +65.04 AOD | FFL +61.79 AOD | FFL +58.50 AOD | FFL +55.20 AOD |

Disclaimer:

- Do not scale from this drawing.
- Discrepancies must be reported immediately to the Architect before proceeding.
- Only figured dimensions are to be used.
- Check all dimensions on site before fabrication or setting out.
- This document is copyright and may not be reproduced without permission of the owner.

Purpose of Issue:

FOR PLANNING PURPOSES ONLY

Rev:

Notes:

P 1

NMA Planning Submission

P 2

NMA Planning Submission

Date:

10.07.2017

17.08.2017

Dwn:

BCR

BCR

Iss:

MKP

MKP

Consultants:

Key / Location:

GRID

architects

128 Southwark Street,  
London SE1 0SW

+44 (0) 202 7593 3280

info@gridarchitects.co.uk

www.gridarchitects.co.uk

Essential Living

Project:

100 Avenue Road Construction

100 Avenue Road, London

Drawing Title:

Section 6 Tower

Drawn by:

BCR

Issued by:

MKP

Date of First Issue:

GRID Project No:

15050

Scale @A1:

1 : 125

Drawing No:

SC\_GRID\_0\_A\_PL406

Revision:

P 2

All reproduction, copyright & intellectual property rights reserved © 2016