

© Lees Associates. Do not reproduce the drawing without written permission.

Do not scale from this drawing. Use figured dimensions only.  
**IF IN DOUBT ASK.** Verify all dimensions on site before commencing any work or shop drawings. Inform the architects before any work starts if this drawing exceeds the quantities in any way.

This drawing to be read in conjunction with all relevant drawings / specification / schedules etc. which relate to this project.

**NOTES**

These drawings have been prepared in support of

- 1) an application for listed building consent, supplementing the partially implemented consent ref 2014/0171/L
- 2) a Section 73 amendment to the partially consented planning application ref 2013/8263/P.

Where notes and labels refer to "consented", it is these consents they are referring to.

Roof  
+16.905

Fourth Floor Level  
+12.340

Third Floor Level  
+9.650

Second Floor Level  
+6.700



First Floor Level  
+3.550

Ground Floor Main Level  
+0.850

Ground Floor Level (Datum)  
±0.000

Stair Landing Level  
-1.600

Game Room Level  
-2.450

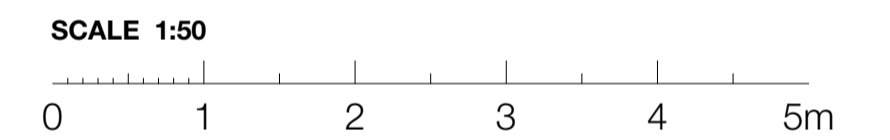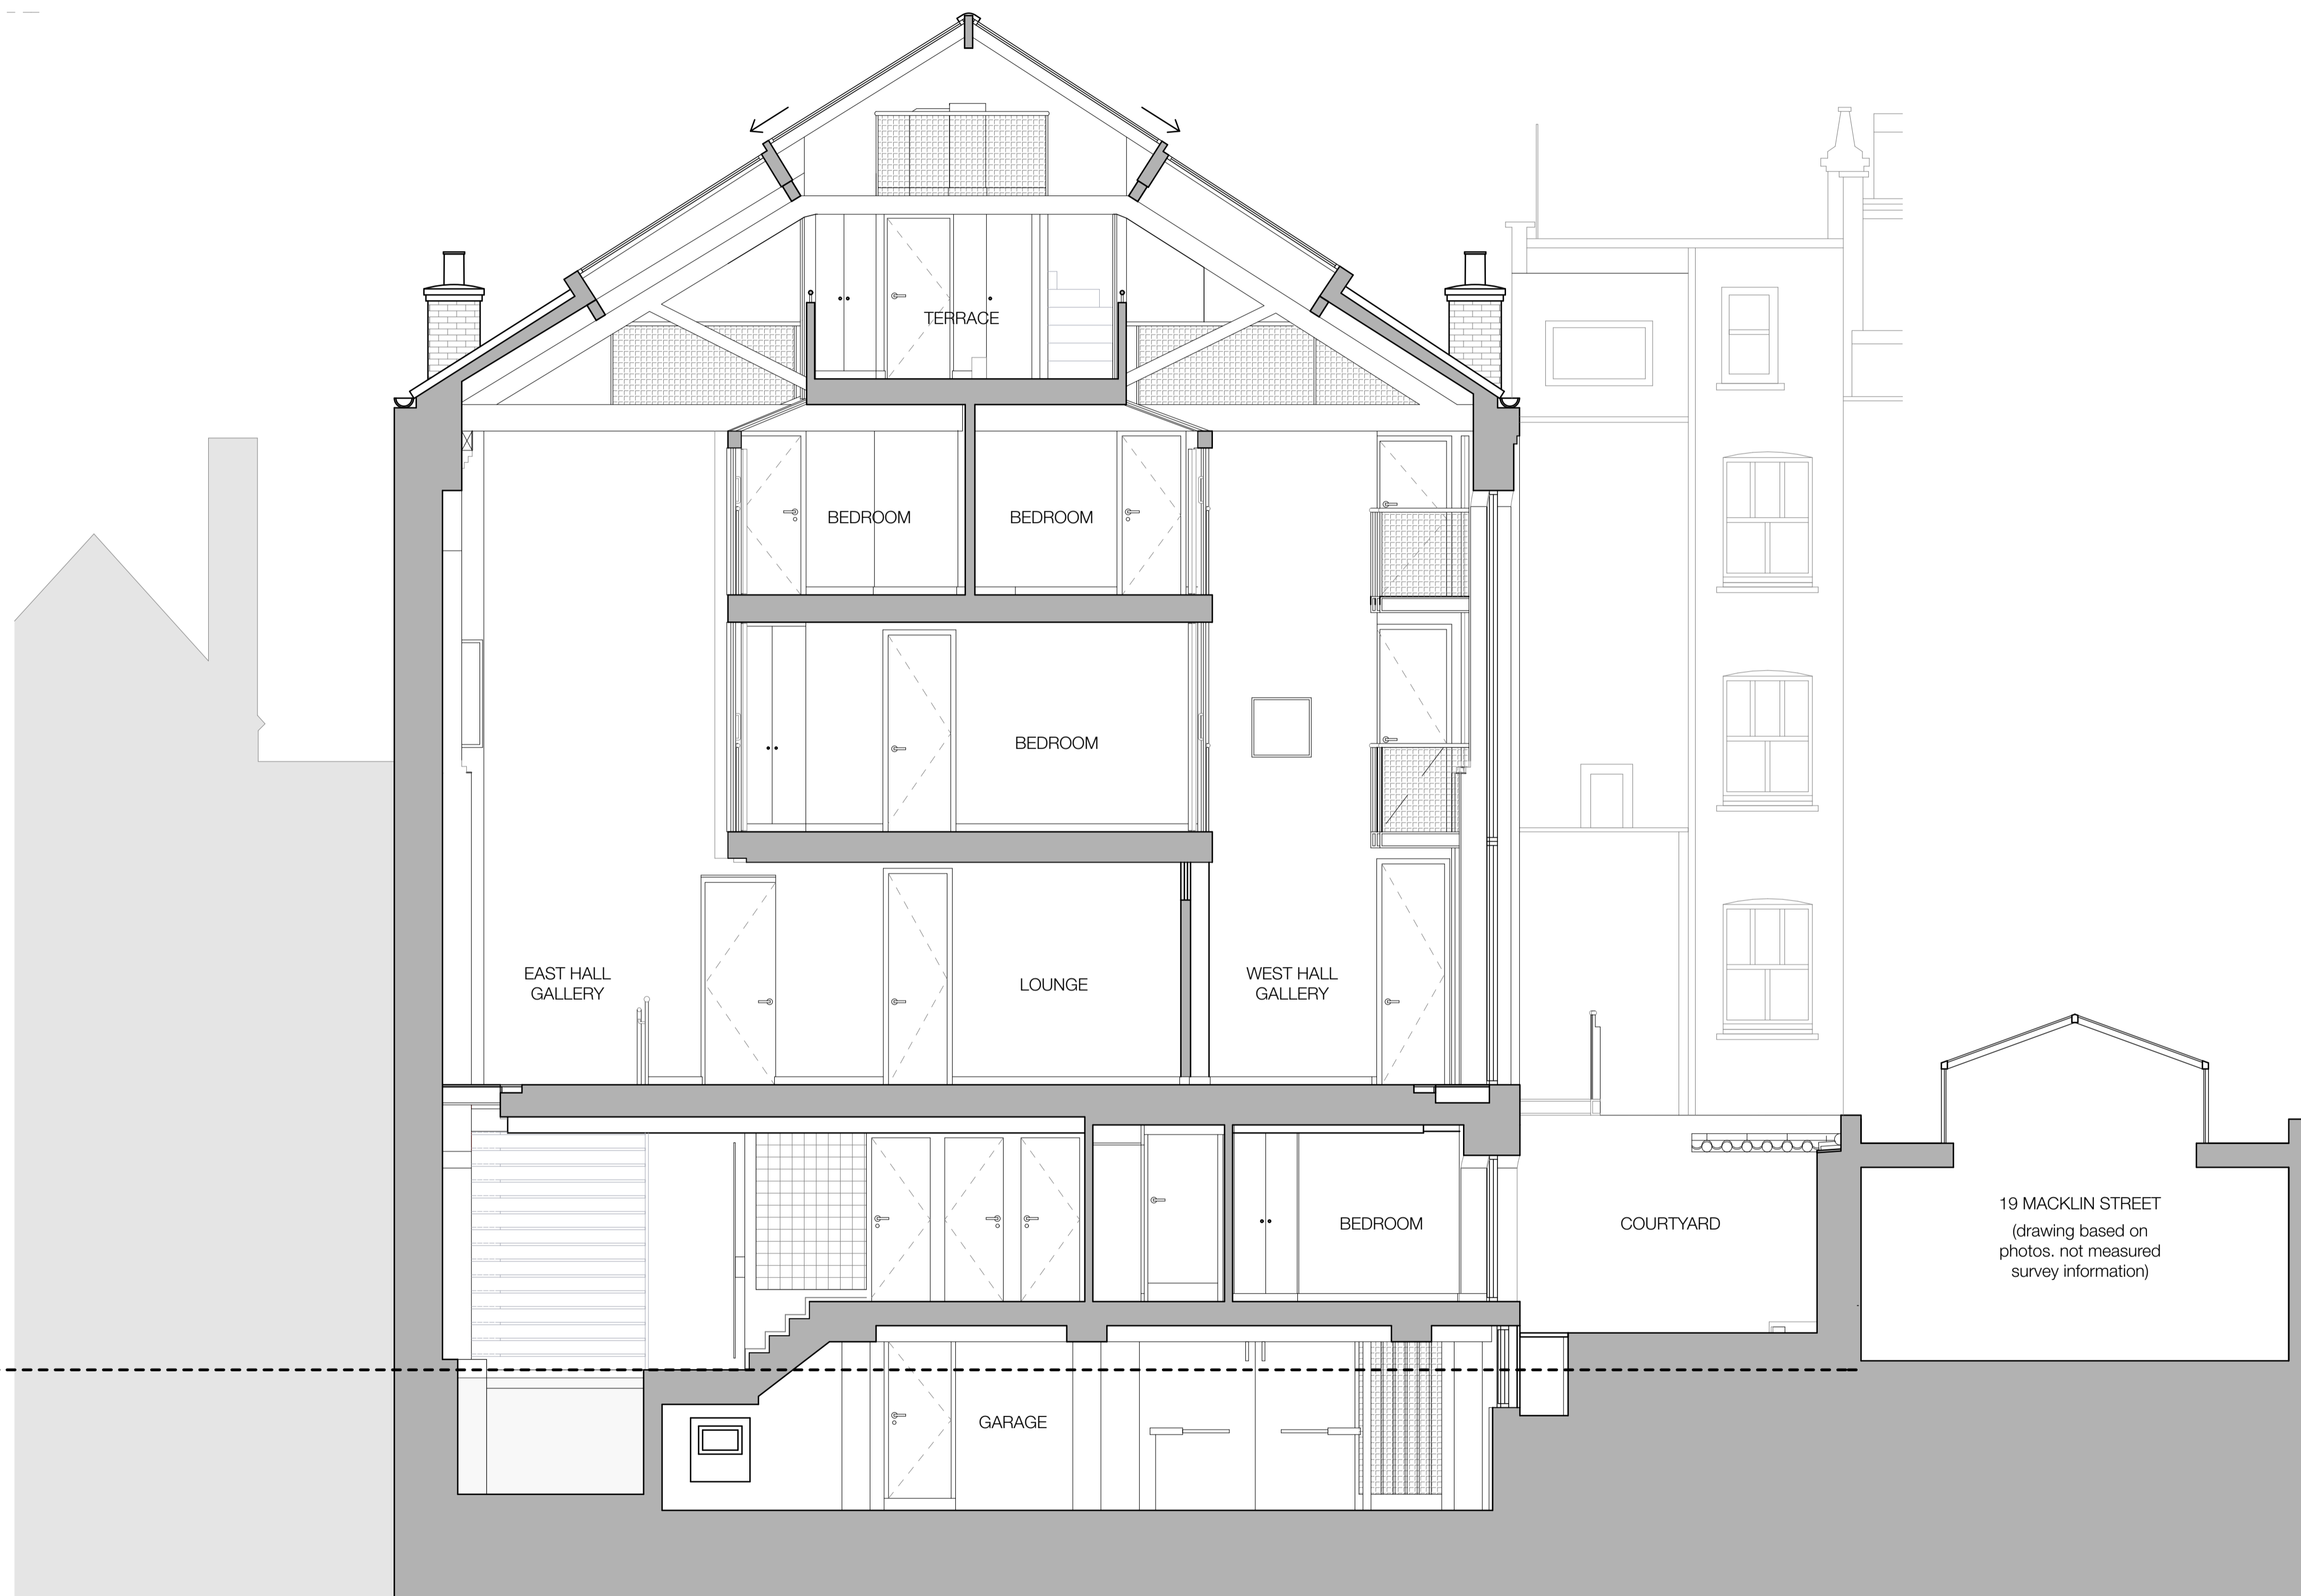

REV	DATE	DESCRIPTION	AP BY
0	11/07/2017	For Planning	AP



**LEES ASSOCIATES**  
 ARCHITECTURE AND DESIGN  
 Lancaster House  
 38 Southwark Street  
 London SE1 1UN  
 +44 (0)20 7403 1000  
 info@leesassociates.com  
 www.leesassociates.com

**PROJECT**  
 23 Macklin Street  
 Proposed Conversion

**CLIENT**  
 Mr. S. Thacker

SCALE	DATE	DRAWN BY	APPROVED BY
1:50 @ A1	11/07/2017	AP	AP

**DRAWING**  
 Planning  
 Section A-A - Existing

PROJECT NO / DRAWING NO	REVISION
998/P010	0