


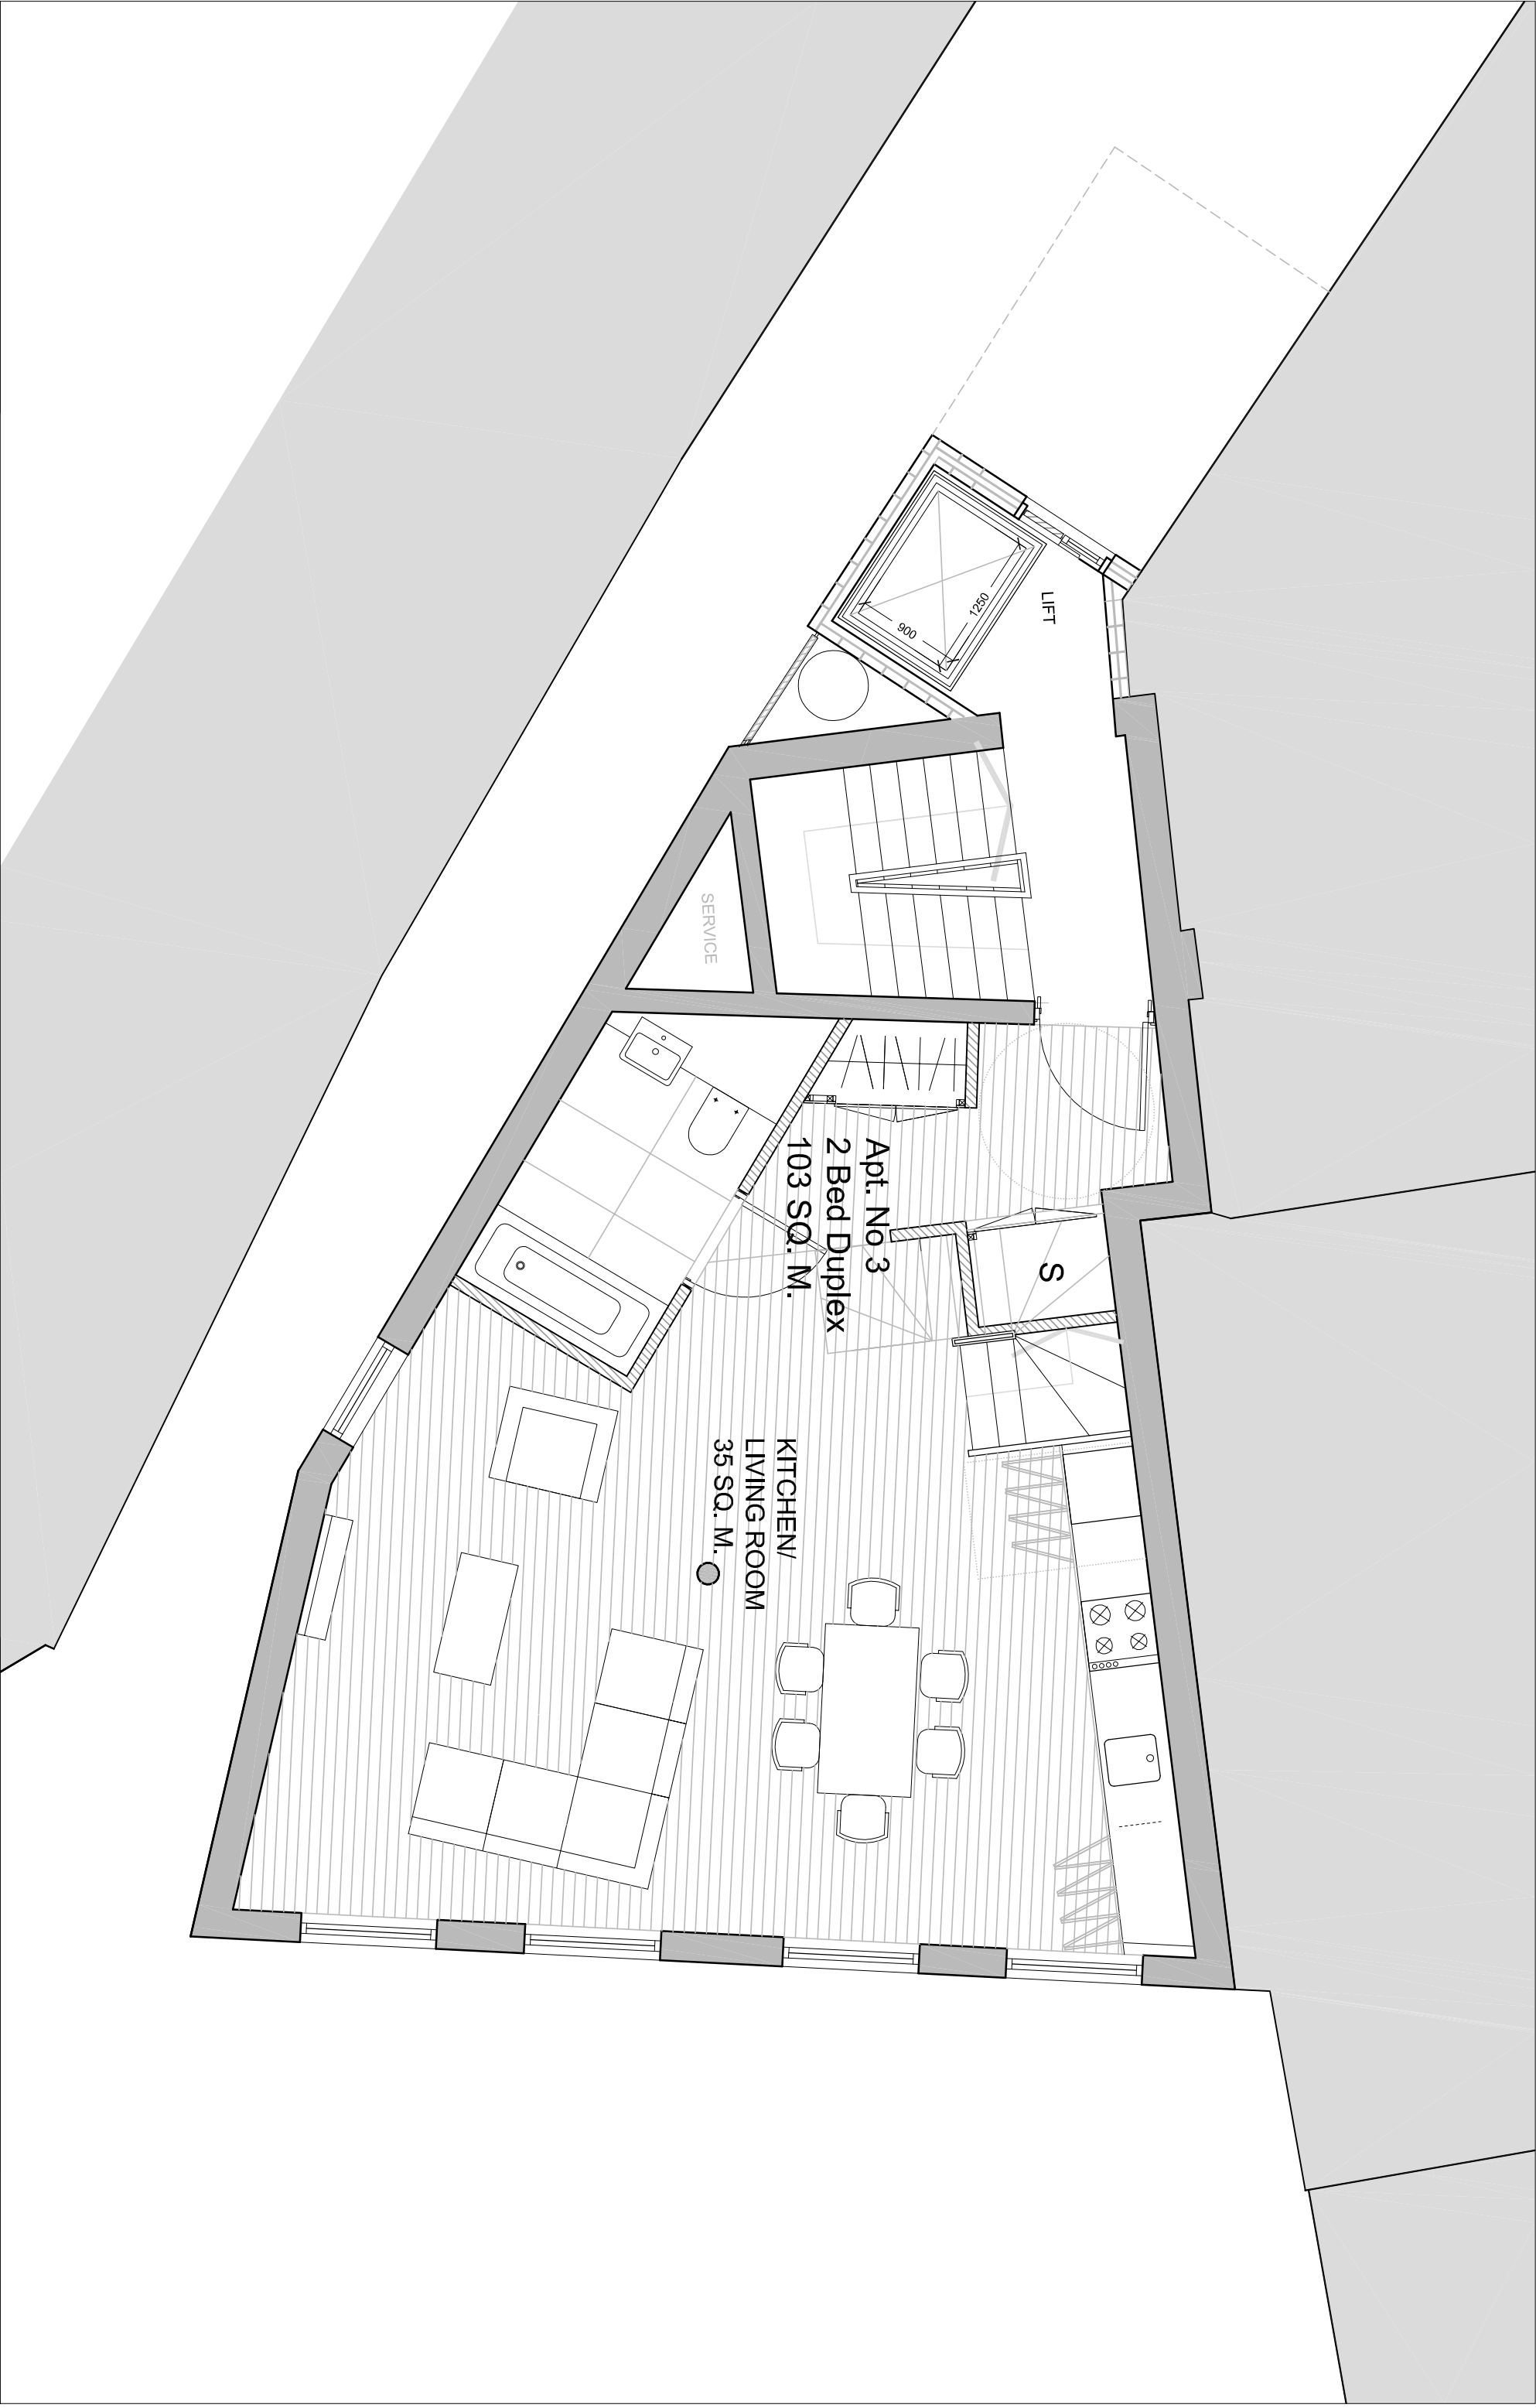

Revisions				
Rev	Date	By	Description	
P2	24/10/13	VS	Revised plan of 2 one beds in 3rd and 4th floor.	

© Lynas Architecture Ltd. (s/s) 2013

This drawing has been produced for client's use and is not to be reproduced without permission of the owner.

Do not reproduce without permission of the owner.

100% of scale from this drawing

info@lynasarchitecture.com

www.lynasarchitecture.com

199-205 Richmond Road, Studio 2, London, E8 3BN

Planning

10 Gate Street, Holborn, WC2A 3HP

Proposed Third Floor Plan

2013_06_17 1.1500A3

(P1)103 / P2

lynasarchitecture