


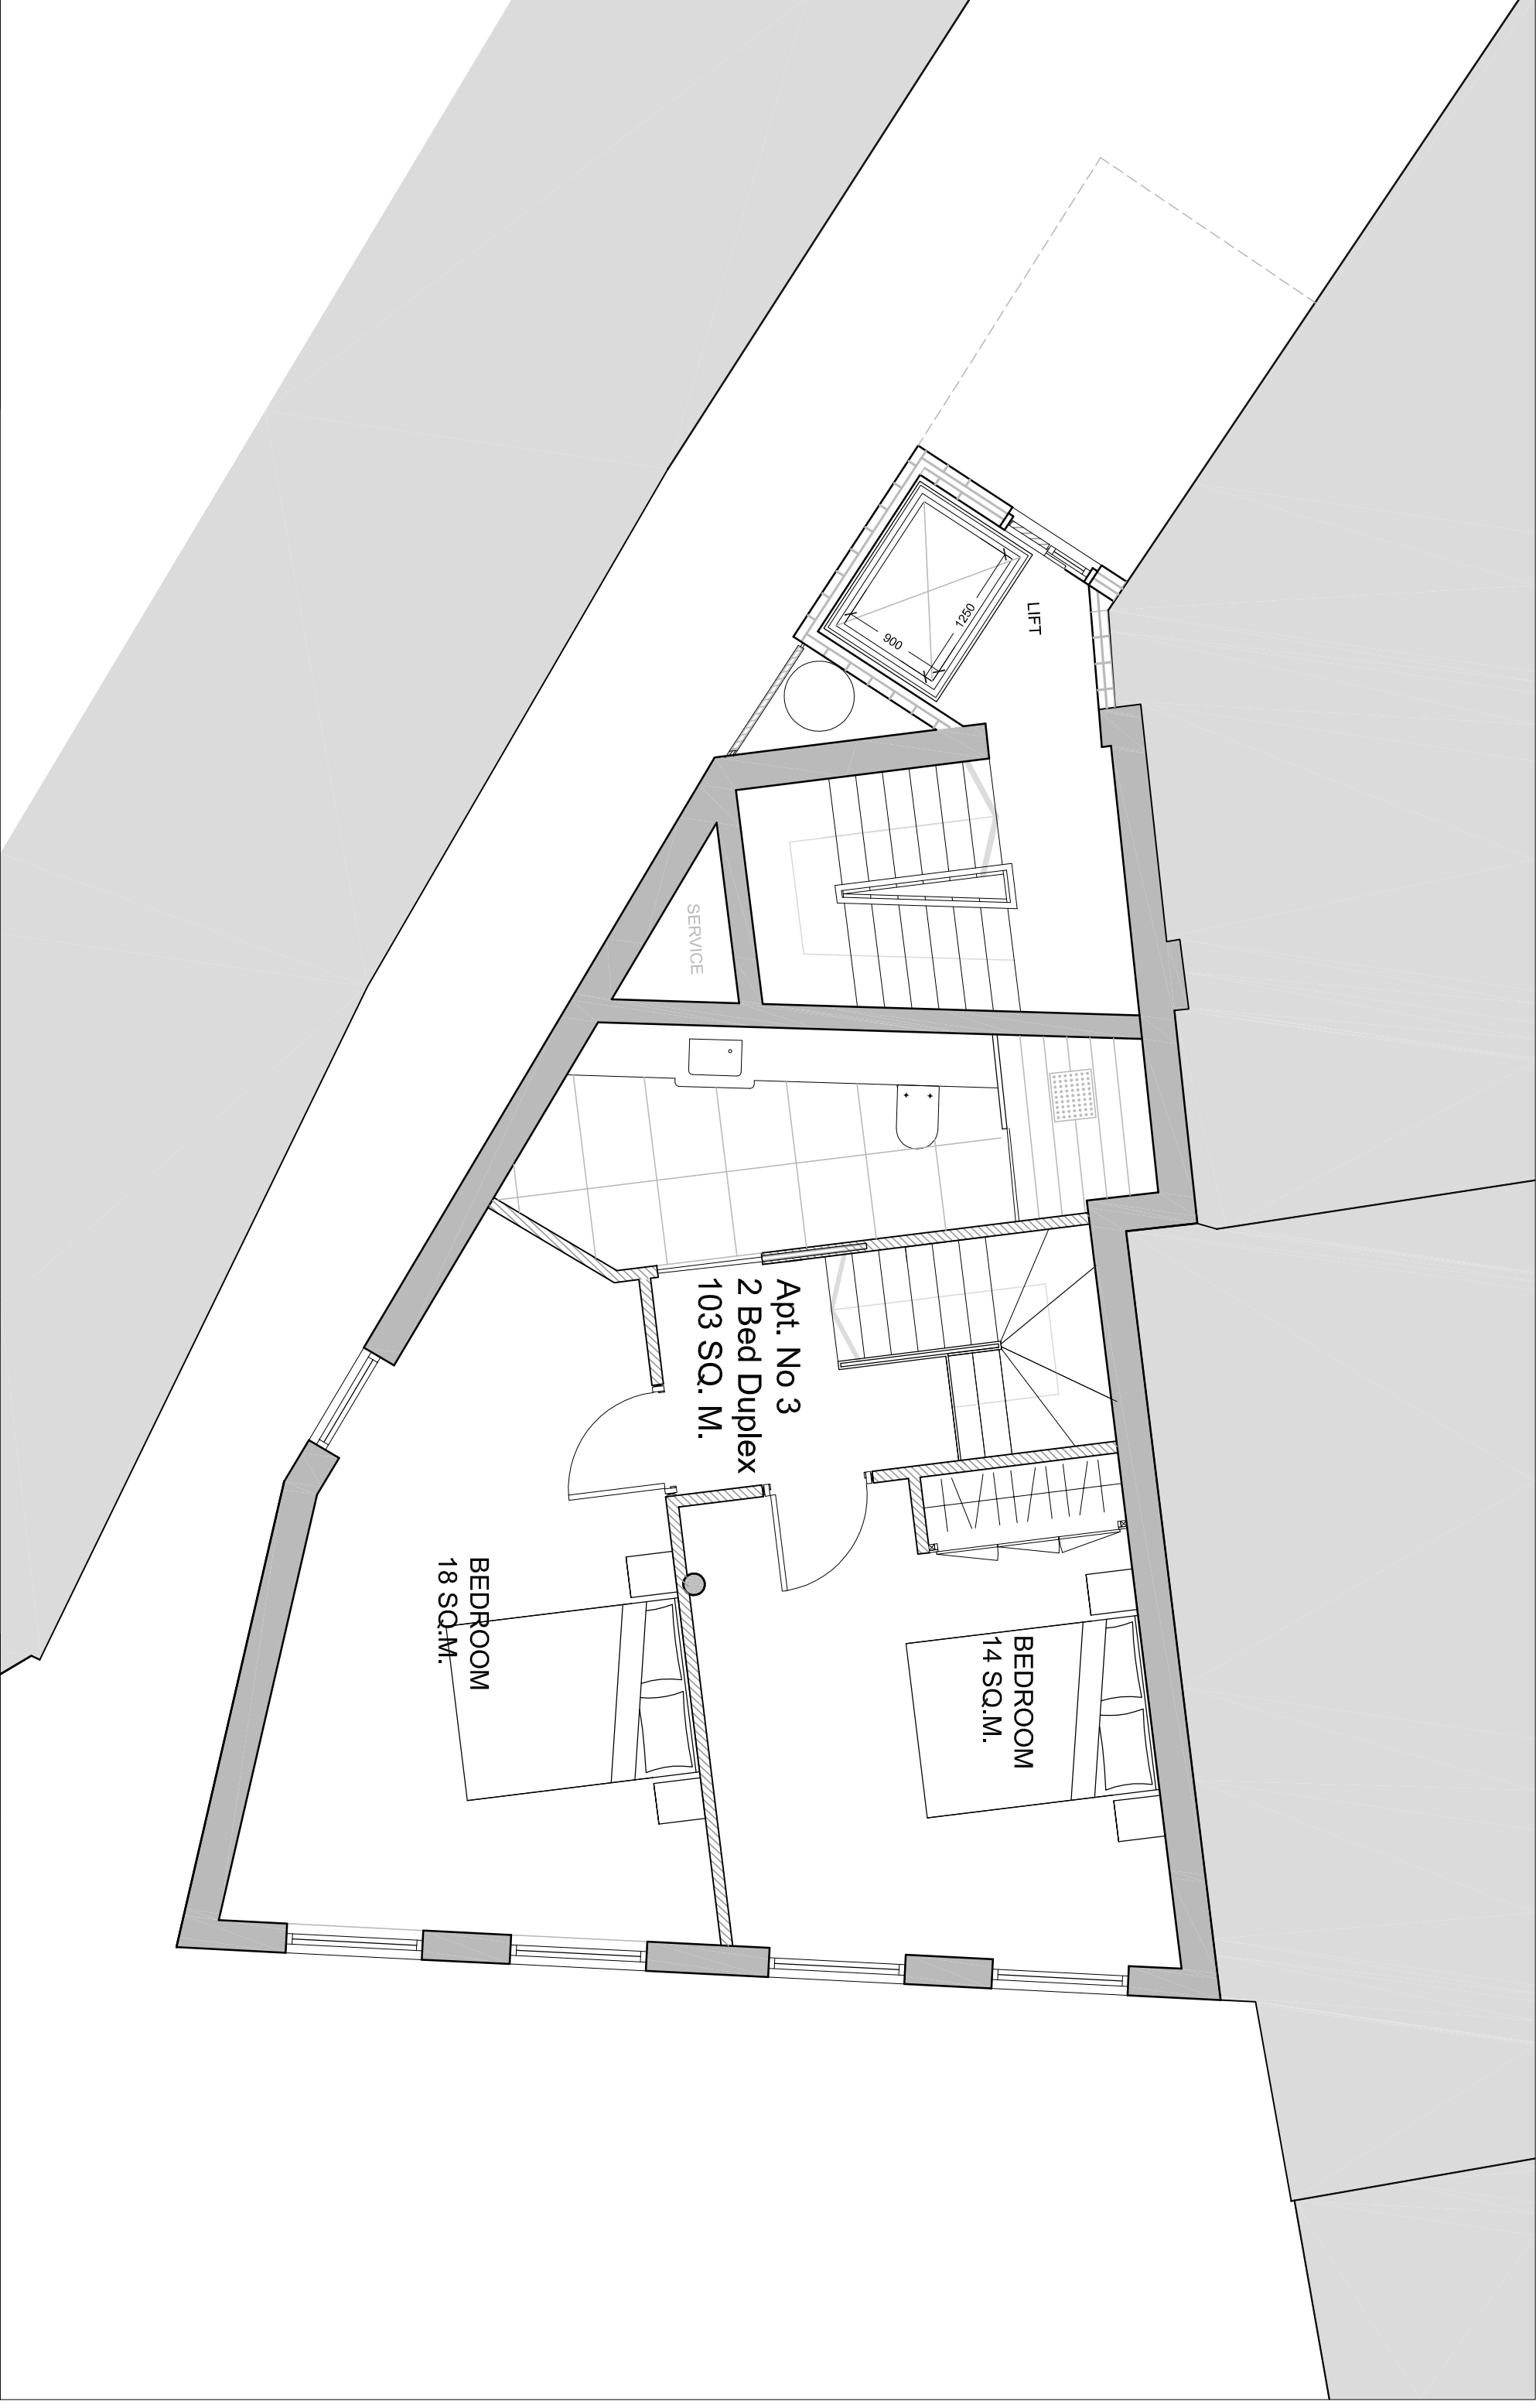

Revisions			Planning		10 Gate Street, Holborn, WC2A 3HP
Rev	Date	By	Description	Scale	
P2	24/10/13	VS	Duplex added instead of 2 one beds in 3rd and 4th floor.	Not used, scale from 100% drawings	Proposed Fourth Floor Plan
© Lynas Architecture Ltd (04/2013)			info@lynasarchitecture.com www.lynasarchitecture.com 199-205 Richmond Road, Studio 3, London, E83NU		2013.06.17 1:50@A3 (PL)04 / P2
Do not reproduce without permission of the owner.			lynas-architecture		