


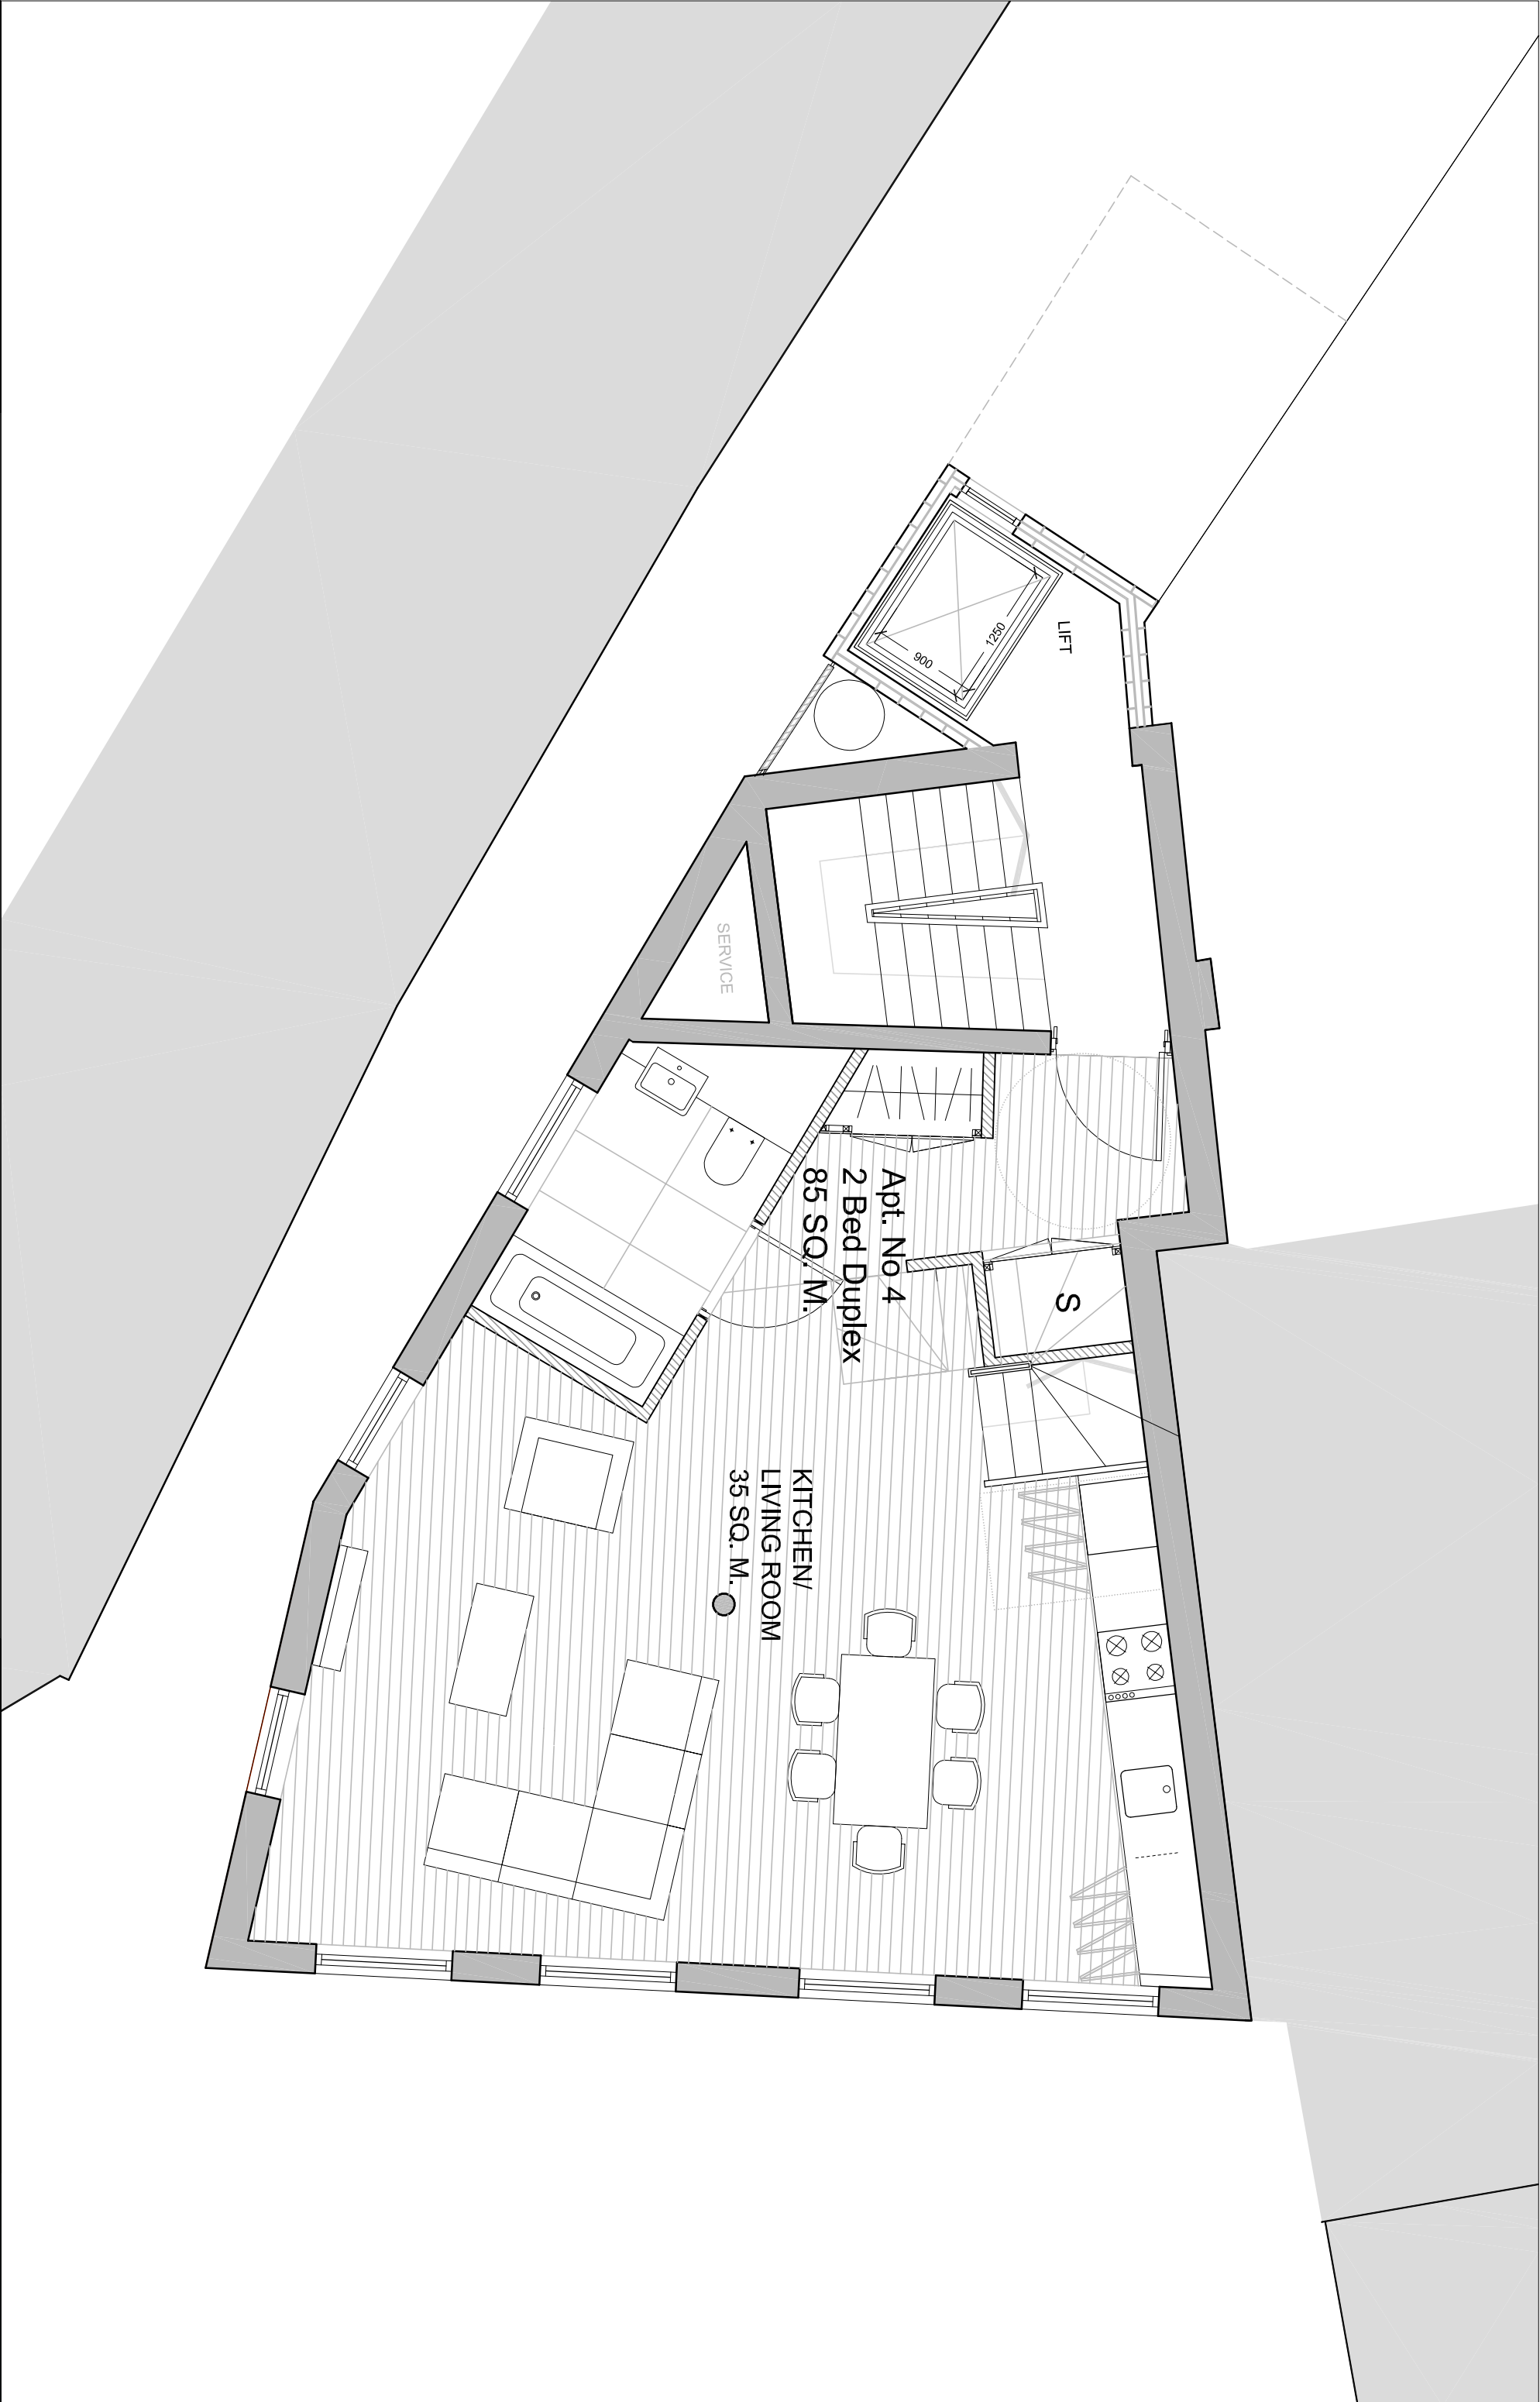

Revisions			Planning	
Rev	Date	By	Description	
P1	23/07/23	JA	Issued for review	10 Gate Street, Holborn, WC2A 3HP
P2	24/07/23	JA	Approved for building on bed.	
lynasarchitecture.com			info@lynasarchitecture.com	Proposed Fifth Floor Plan
www.lynasarchitecture.com			2013_06_17 1/50@A3	
199-205 Richmond Road, Studio 3, London, E83NU			(P1)105 / P2	lynasarchitecture