


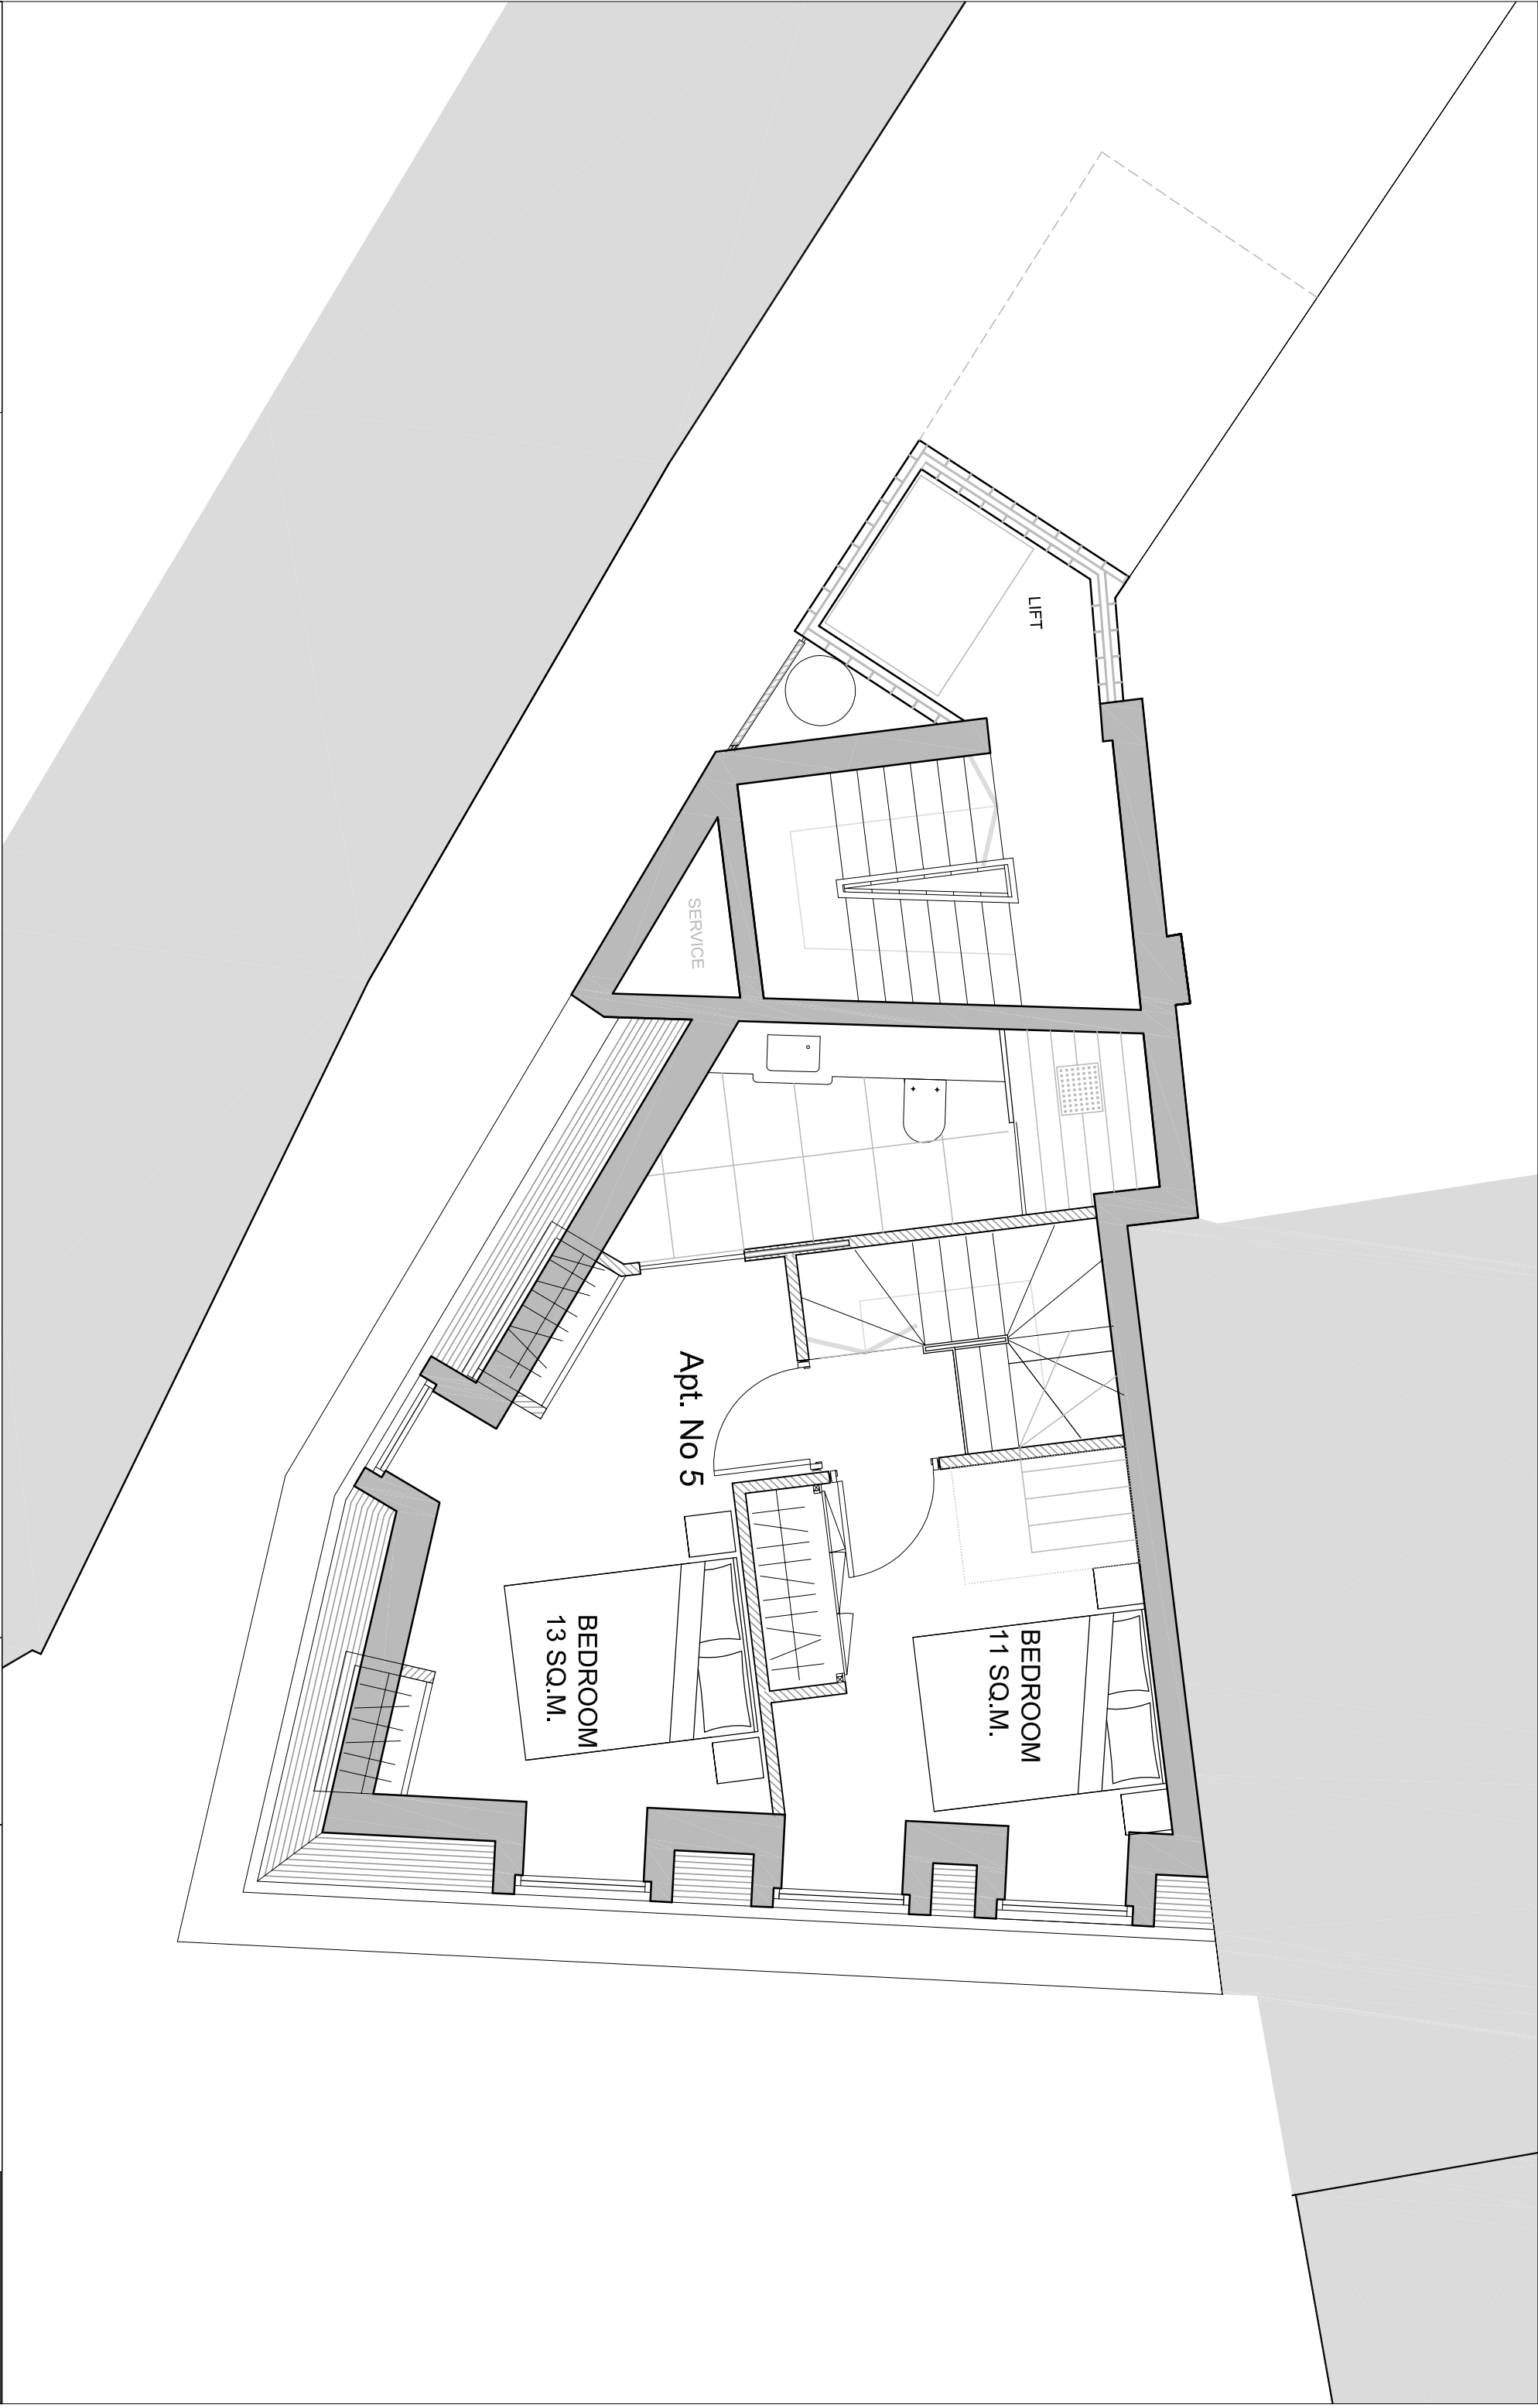

Revisions			Planning	
Rev	Date	By	Description	10 Gate Street, Holborn, WC2A 3HP
P2	22/07/13	LA	Scale to please service omitted.	Proposed Sixth Floor Plan
© Lynas Architecture Ltd. (s) 2013 This drawing has been produced by Lynas Architecture and is not intended for use by any other person or for any other purpose. Do not reproduce without permission of the owner.			Can not scale from this drawing. info@lynasarchitecture.com www.lynasarchitecture.com 199-201 Richmond Road, Studio 3, London, E83N	2013_06_17 1.150@A3 (P2)106 / P2 lynasarchitecture