


# EXISTING



# PROPOSED

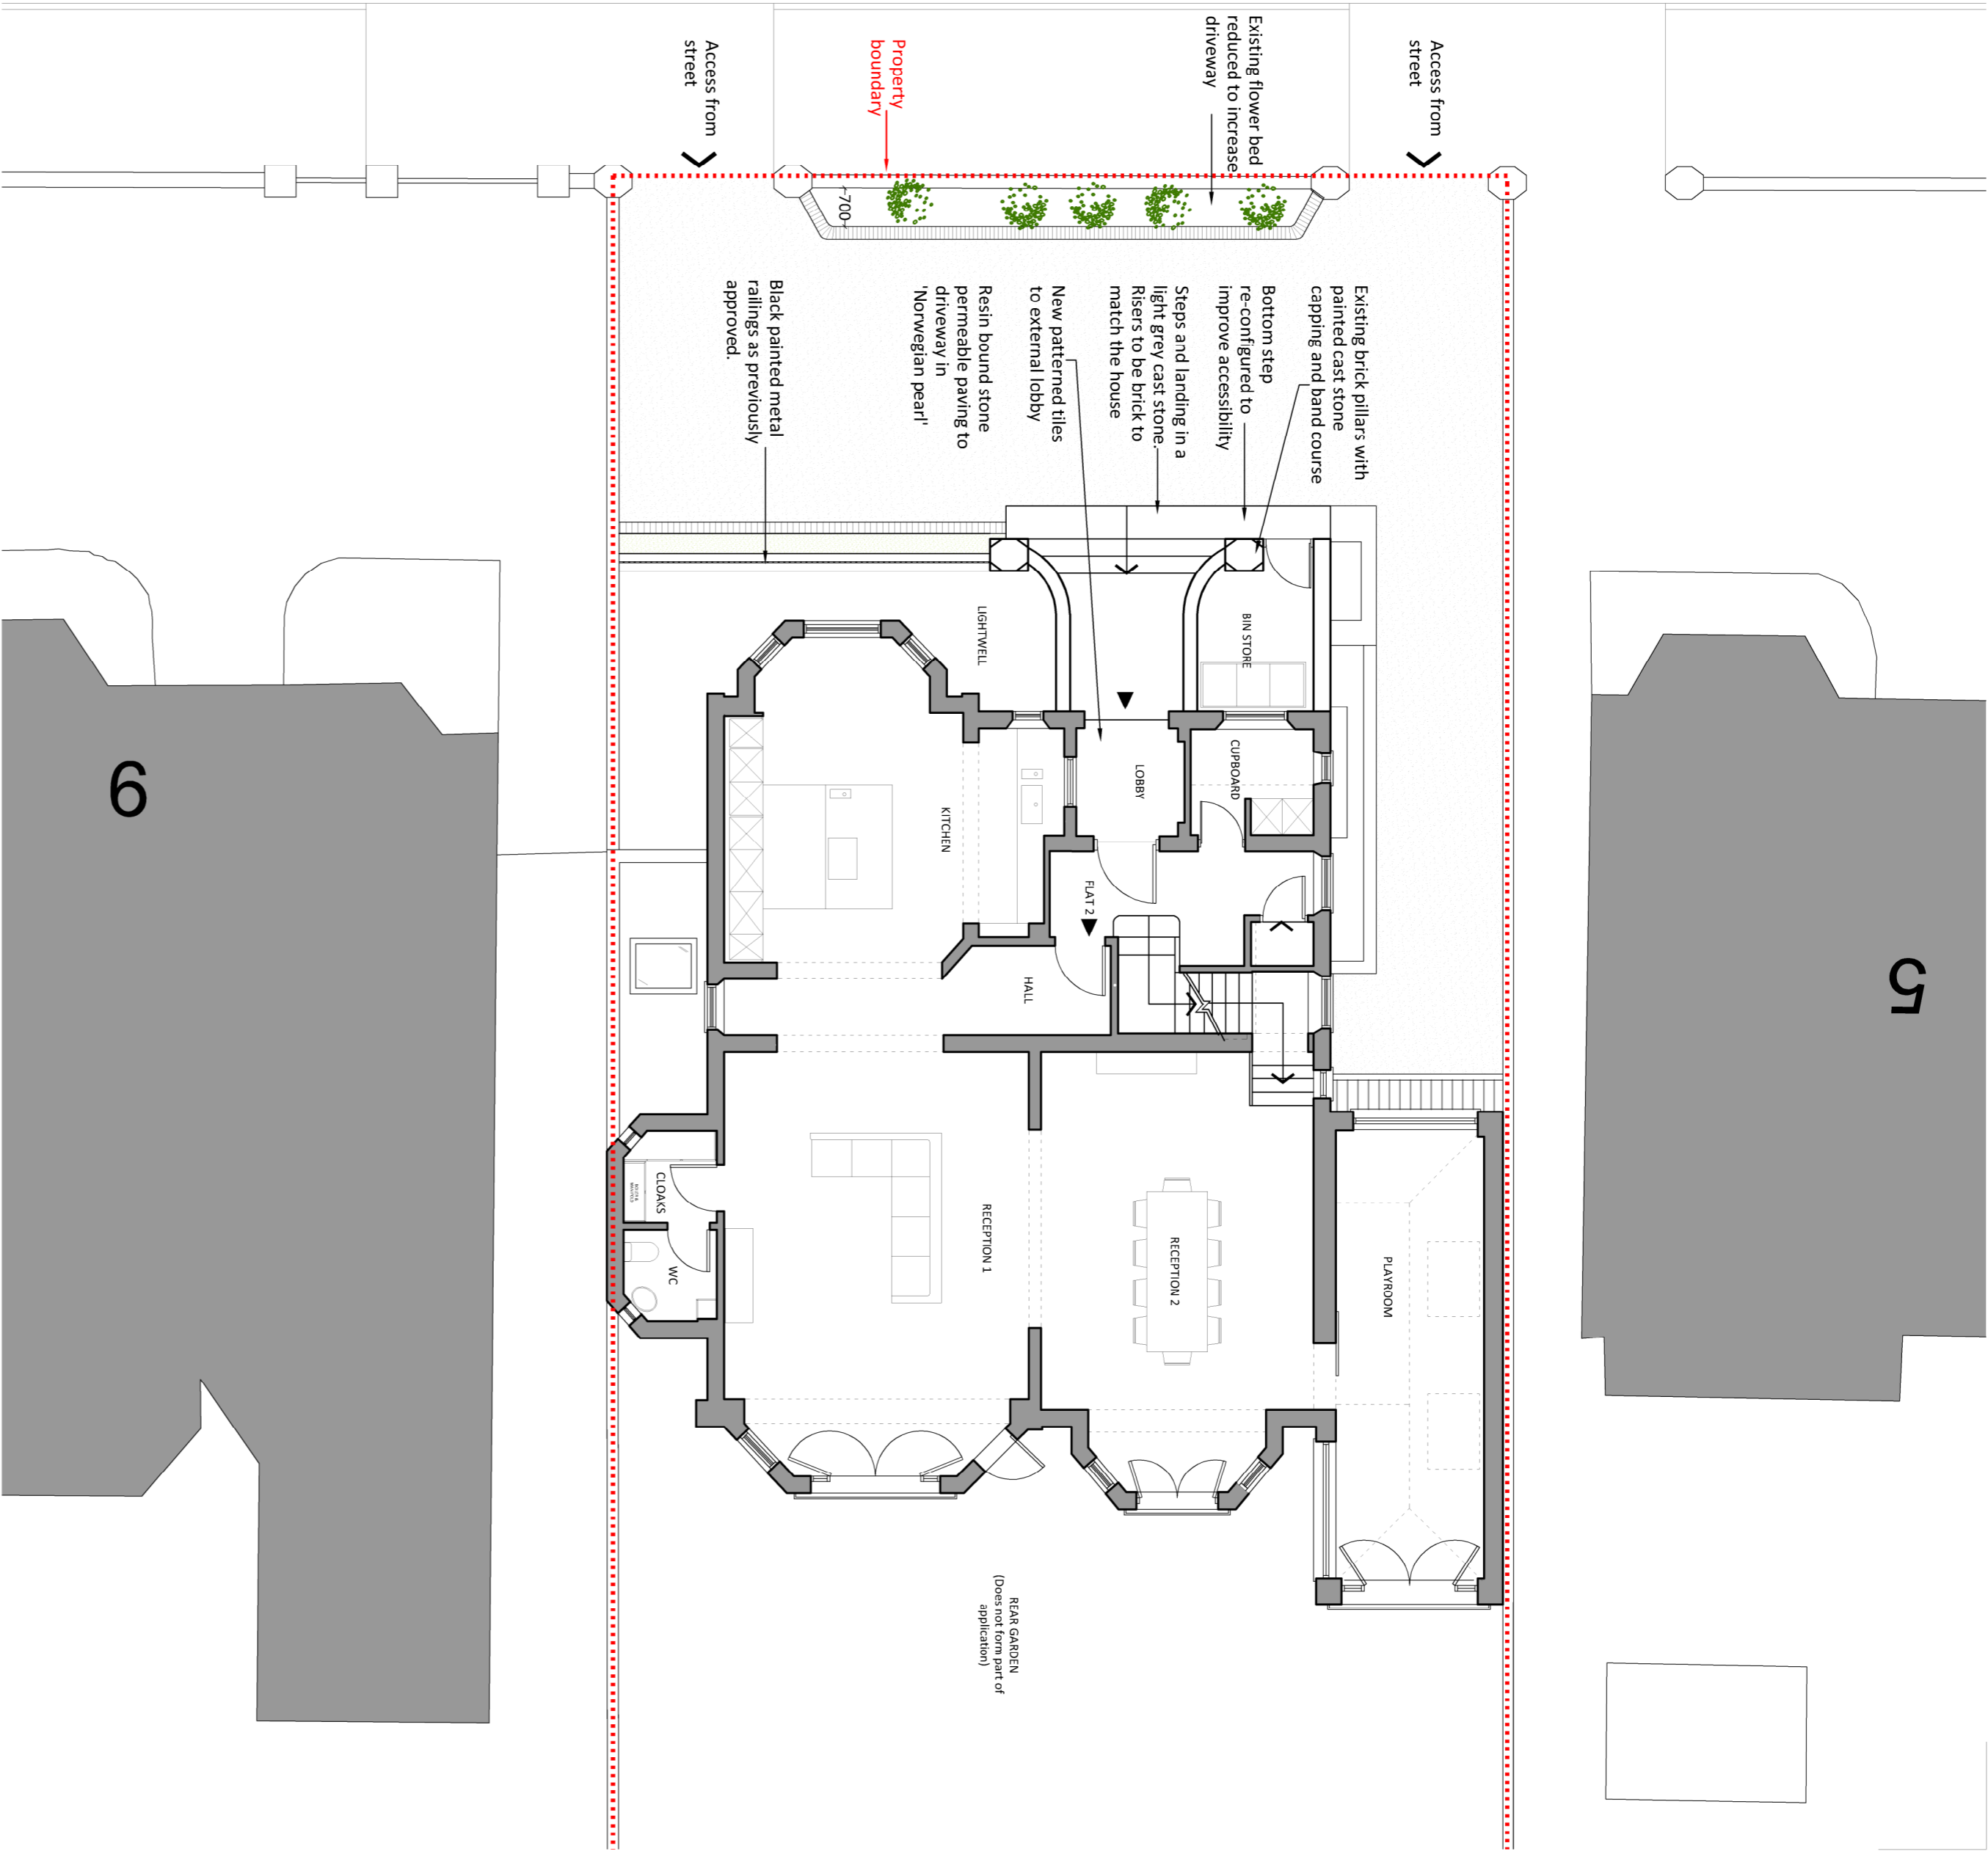

Example of proposed grey cast stone finish to treads - risers will be in brick to match the existing house



Example of 'Norwegian pearl' resin bound permeable paving

# MATERIALS

