


NOTES:
DO NOT SCALE FROM DRAWING

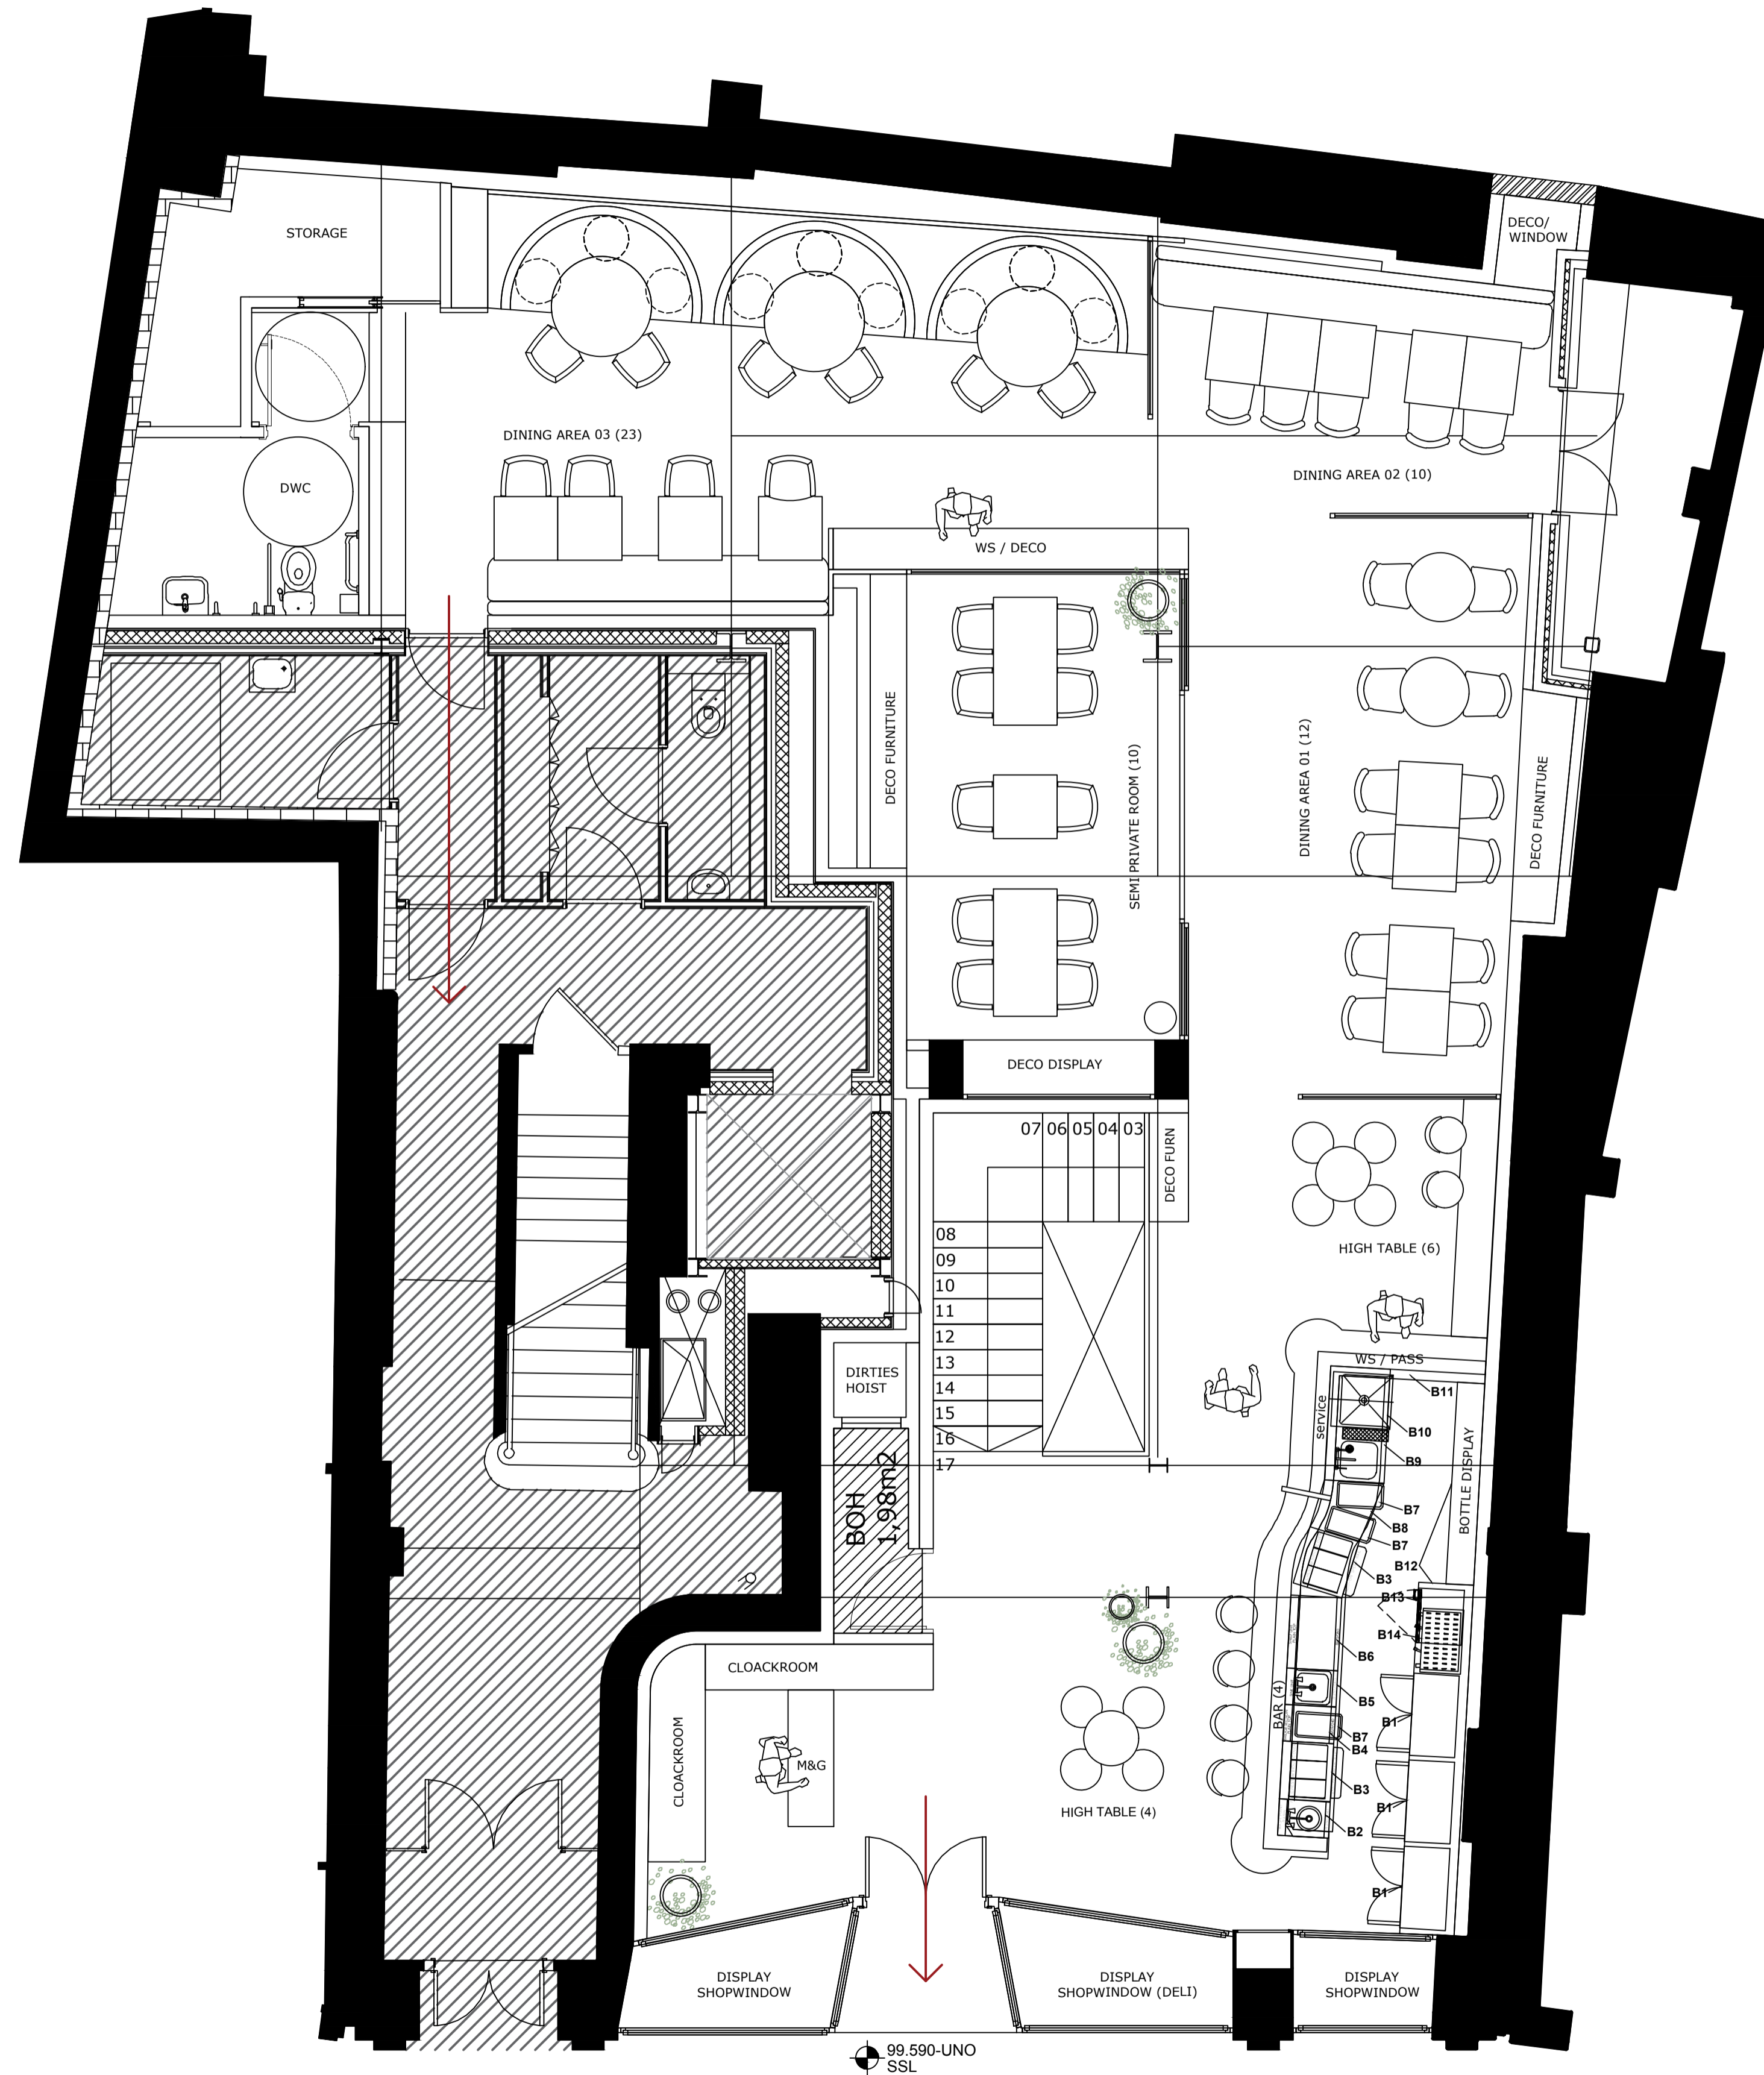

CHECK LIST	
REVISION	DATE
A1	22-06-2017

CLIENT: IBERICA RESTAURANTS

PROJECT:
IBERICA COVENT GARDEN
LONDON

DRAWING TITLE:
GROUND FLOOR
APPROVED GA

1473-001

Scale: 1/50 @A1
Date: 22/06/2017



TOWER BRIDGE BUSINESS CENTRE
46-48 EAST SMITHFIELD, LONDON
E1W 1AW
T +44 (0)20 7199 6333
www.ammoniteprojects.com