


Reference Drawings:
 WCDV Balustrade setting out drawings:
 34-1GF100 to 34-1GF103
 Bridge Balustrade setting out drawings:
 34-1GF104 to 34-1GF108
 ECDV Balustrade setting out drawings:
 34-1GF107 to 34-1GF111
 LSS Balustrade setting out drawings:
 34-1GF112 to 34-1GF116
 Balustrade Junction Details:
 34-100001 to 34-100008

DO NOT SCALE FROM THIS DRAWING.
 ALL DIMENSIONS TO BE CHECKED ON SITE.
 FOR REFERENCED VIEWS REFER TO KXC-M0-001-A-SERIES OF DRAWINGS

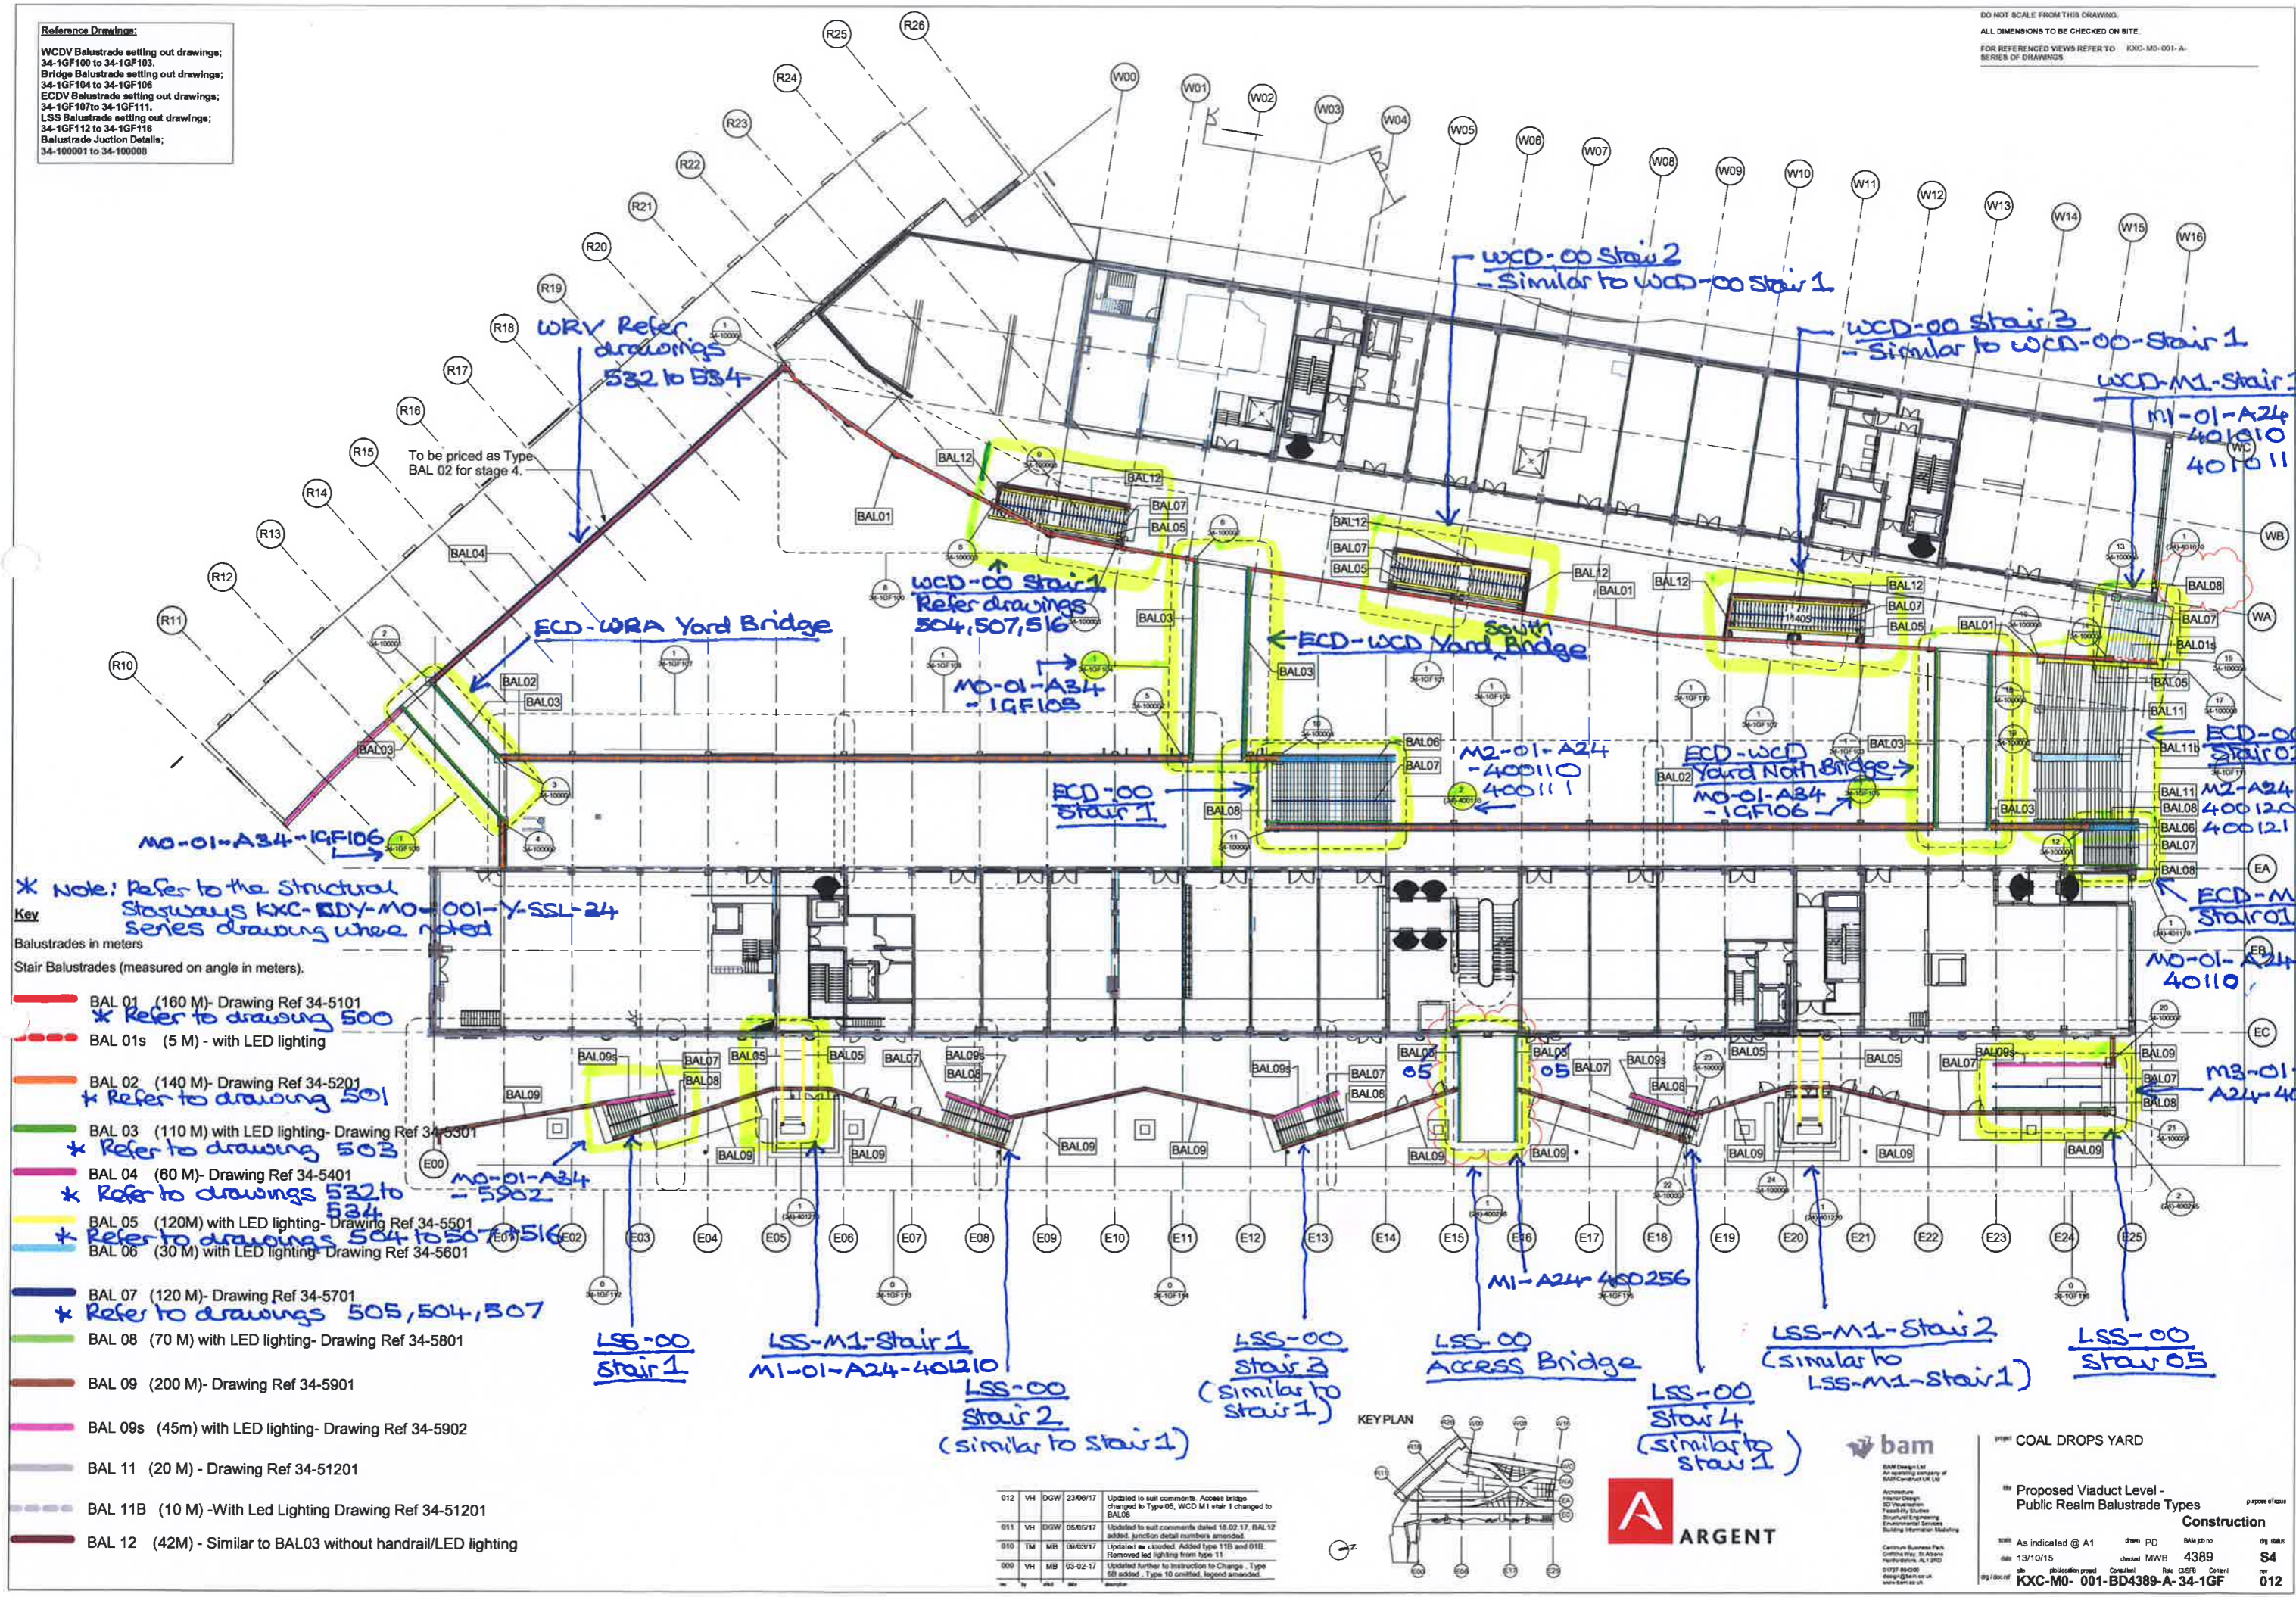


*** Note:** Refer to the Structural Storeys KXC-BDY-M0-001-Y-SSL-24 series drawing where noted

- Key**
 Balustrades in meters
 Stair Balustrades (measured on angle in meters).
- BAL 01 (160 M)- Drawing Ref 34-5101
* Refer to drawing 500
 - - - BAL 01s (5 M) - with LED lighting
 - BAL 02 (140 M)- Drawing Ref 34-5201
* Refer to drawing 501
 - BAL 03 (110 M) with LED lighting- Drawing Ref 34-5301
* Refer to drawing 503
 - BAL 04 (60 M)- Drawing Ref 34-5401
* Refer to drawings 532 to 534
 - BAL 05 (120M) with LED lighting- Drawing Ref 34-5501
* Refer to drawings 504 to 507 & 516
 - BAL 06 (30 M) with LED lighting- Drawing Ref 34-5601
 - BAL 07 (120 M)- Drawing Ref 34-5701
* Refer to drawings 505, 504, 507
 - BAL 08 (70 M) with LED lighting- Drawing Ref 34-5801
 - BAL 09 (200 M)- Drawing Ref 34-5901
 - BAL 09s (45m) with LED lighting- Drawing Ref 34-5902
 - BAL 11 (20 M) - Drawing Ref 34-51201
 - BAL 11B (10 M) -With Led Lighting Drawing Ref 34-51201
 - BAL 12 (42M) - Similar to BAL03 without handrail/LED lighting

Stair Balustrades (measured on angle in meters):

- WCD-00 Stair 1 Refer drawings 504, 507, 516
- WCD-00 Stair 2 Similar to WCD-00 Stair 1
- WCD-00 Stair 3 Similar to WCD-00 Stair 1
- ECD-00 Stair 1
- ECD-00 Stair 2
- ECD-M1 Stair 1
- ECD-M1 Stair 2
- LSS-00 Stair 1
- LSS-M1 Stair 1
- LSS-00 Stair 2 (similar to stair 1)
- LSS-00 Stair 3 (similar to stair 1)
- LSS-00 Stair 4 (similar to stair 1)
- LSS-M1 Stair 2 (similar to LSS-M1 Stair 1)
- LSS-00 Stair 5

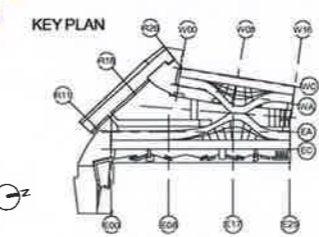

012	VH	DGW	23/06/17	Updated to suit comments: Access Bridge changed to Type 05, WCD M1 stair 1 changed to BAL08
011	VH	DGW	05/05/17	Updated to suit comments dated 10.02.17, BAL 12 added, junction detail numbers amended
010	IM	MB	06/03/17	Updated as circled, added type 11B and 01E. Removed led lighting from type 11
000	VH	MB	03-02-17	Updated further to instruction to Change. Type 05 added. Type 10 omitted, legend amended



bam
 BAM Design Ltd
 An operating company of
 BAM Construction UK Ltd
 Architectural
 Interior Design
 3D Visualisation
 Feasibility Studies
 Structural Engineering
 Environmental Services
 Building Information Modelling

COAL DROPS YARD

Proposed Viaduct Level - Public Realm Balustrade Types

Construction

As Indicated @ A1
 13/10/15
 KXC-M0-001-BD4389-A-34-1GF

drawn PD
 checked MWB
 4389

sheet S4
 of 012