


H.M. LAND REGISTRY			TITLE NUMBER	
			NGL 412584	
ORDNANCE SURVEY PLAN REFERENCE	COUNTY	SHEET	NATIONAL GRID	SECTION
	GREATER LONDON		TQ2683	H
Scale: 1/1250			© Crown Copyright 1974	

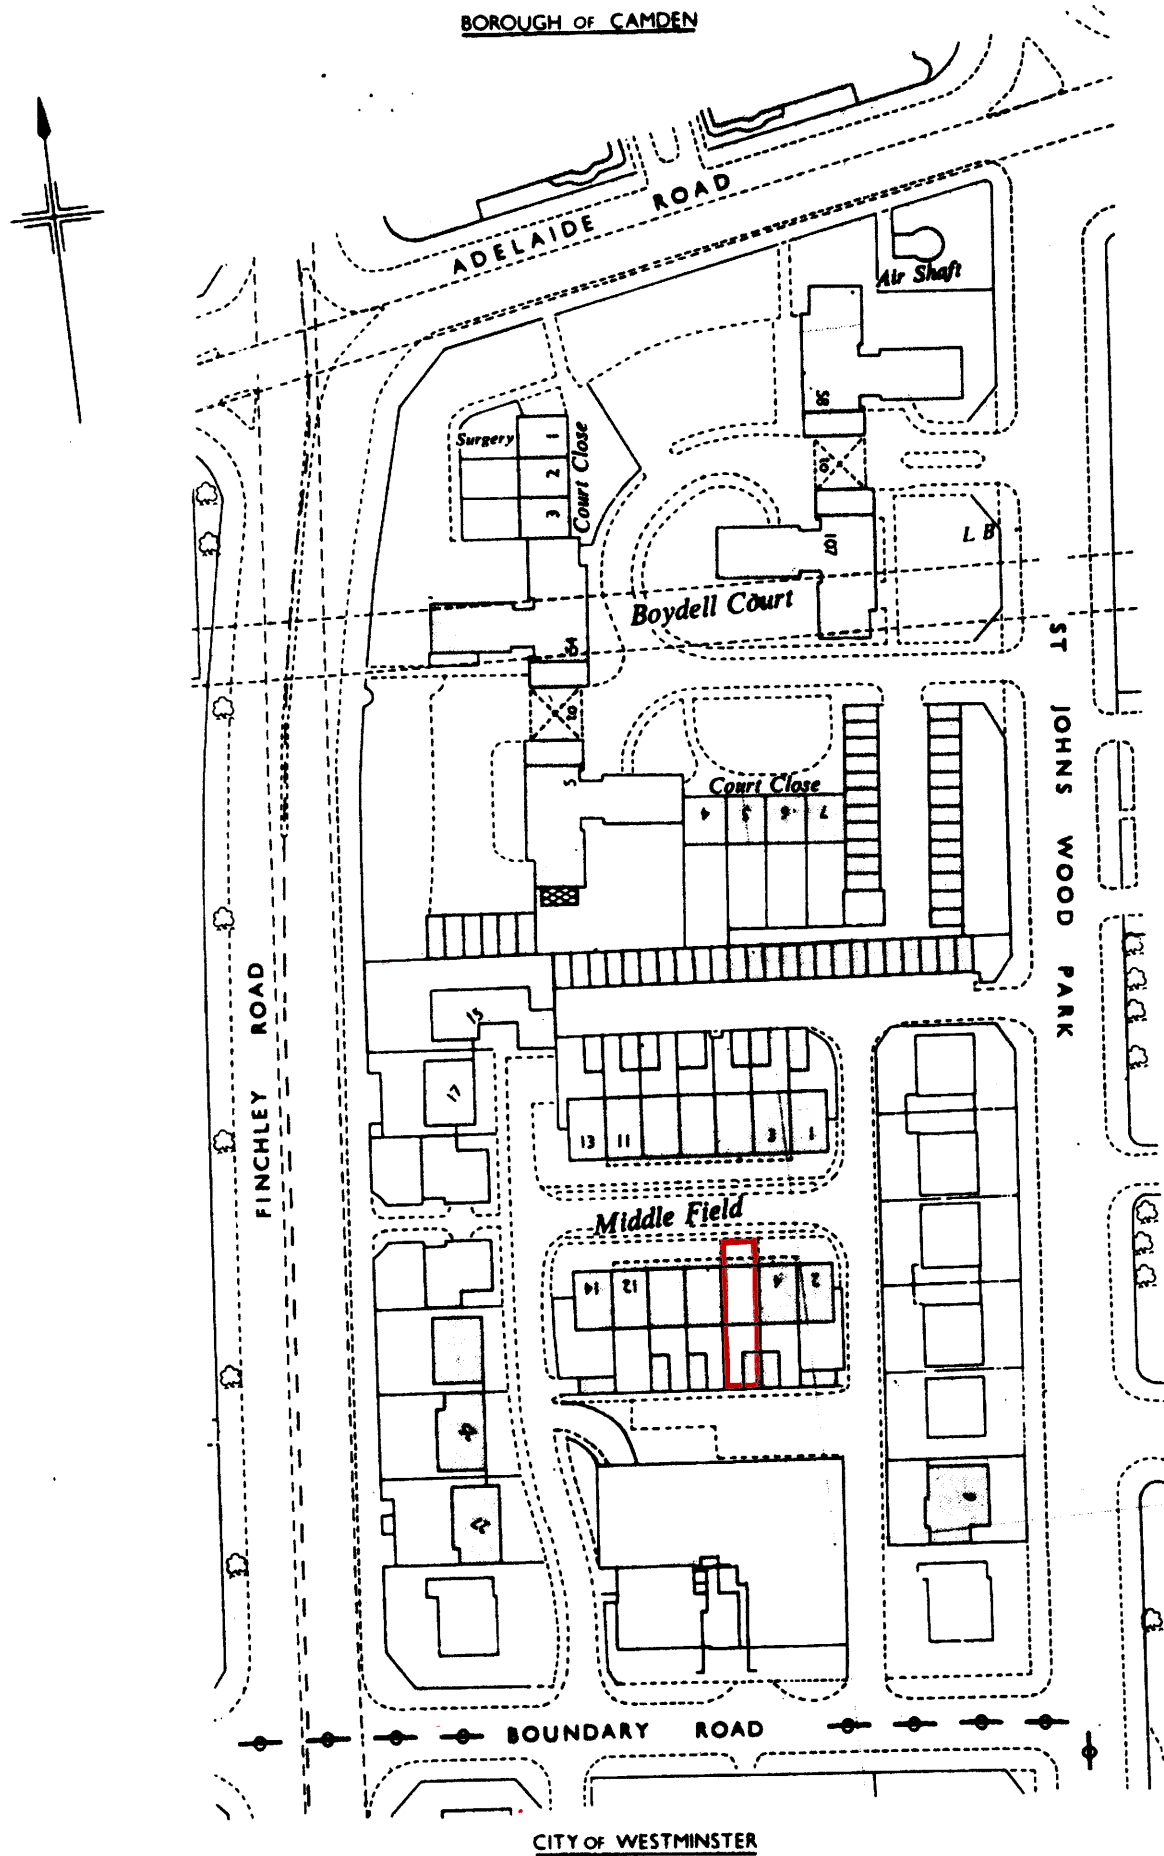

This is a print of the view of the title plan obtained from Land Registry showing the state of the title plan on 14 March 2017 at 10:00:44. This title plan shows the general position, not the exact line, of the boundaries. It may be subject to distortions in scale. Measurements scaled from this plan may not match measurements between the same points on the ground.

This title is dealt with by Land Registry, Croydon Office.

©Crown Copyright. Produced by Land Registry. Reproduction in whole or in part is prohibited without the prior written permission of Ordnance Survey. Licence Number 100026316.