


Tree Retention and Removal Plan
 showing proposed layout with BS5837:2012 tree categories & Root Protection Areas

Tree to Retain
 - Canopy extent - patterned line
 - Category key - coloured stem
 - BS5837:2012 calculated root protection area - red line showing root incursion
 - Tree No. - tag

Tree to Remove
 - Trees to be removed as part of the scheme.

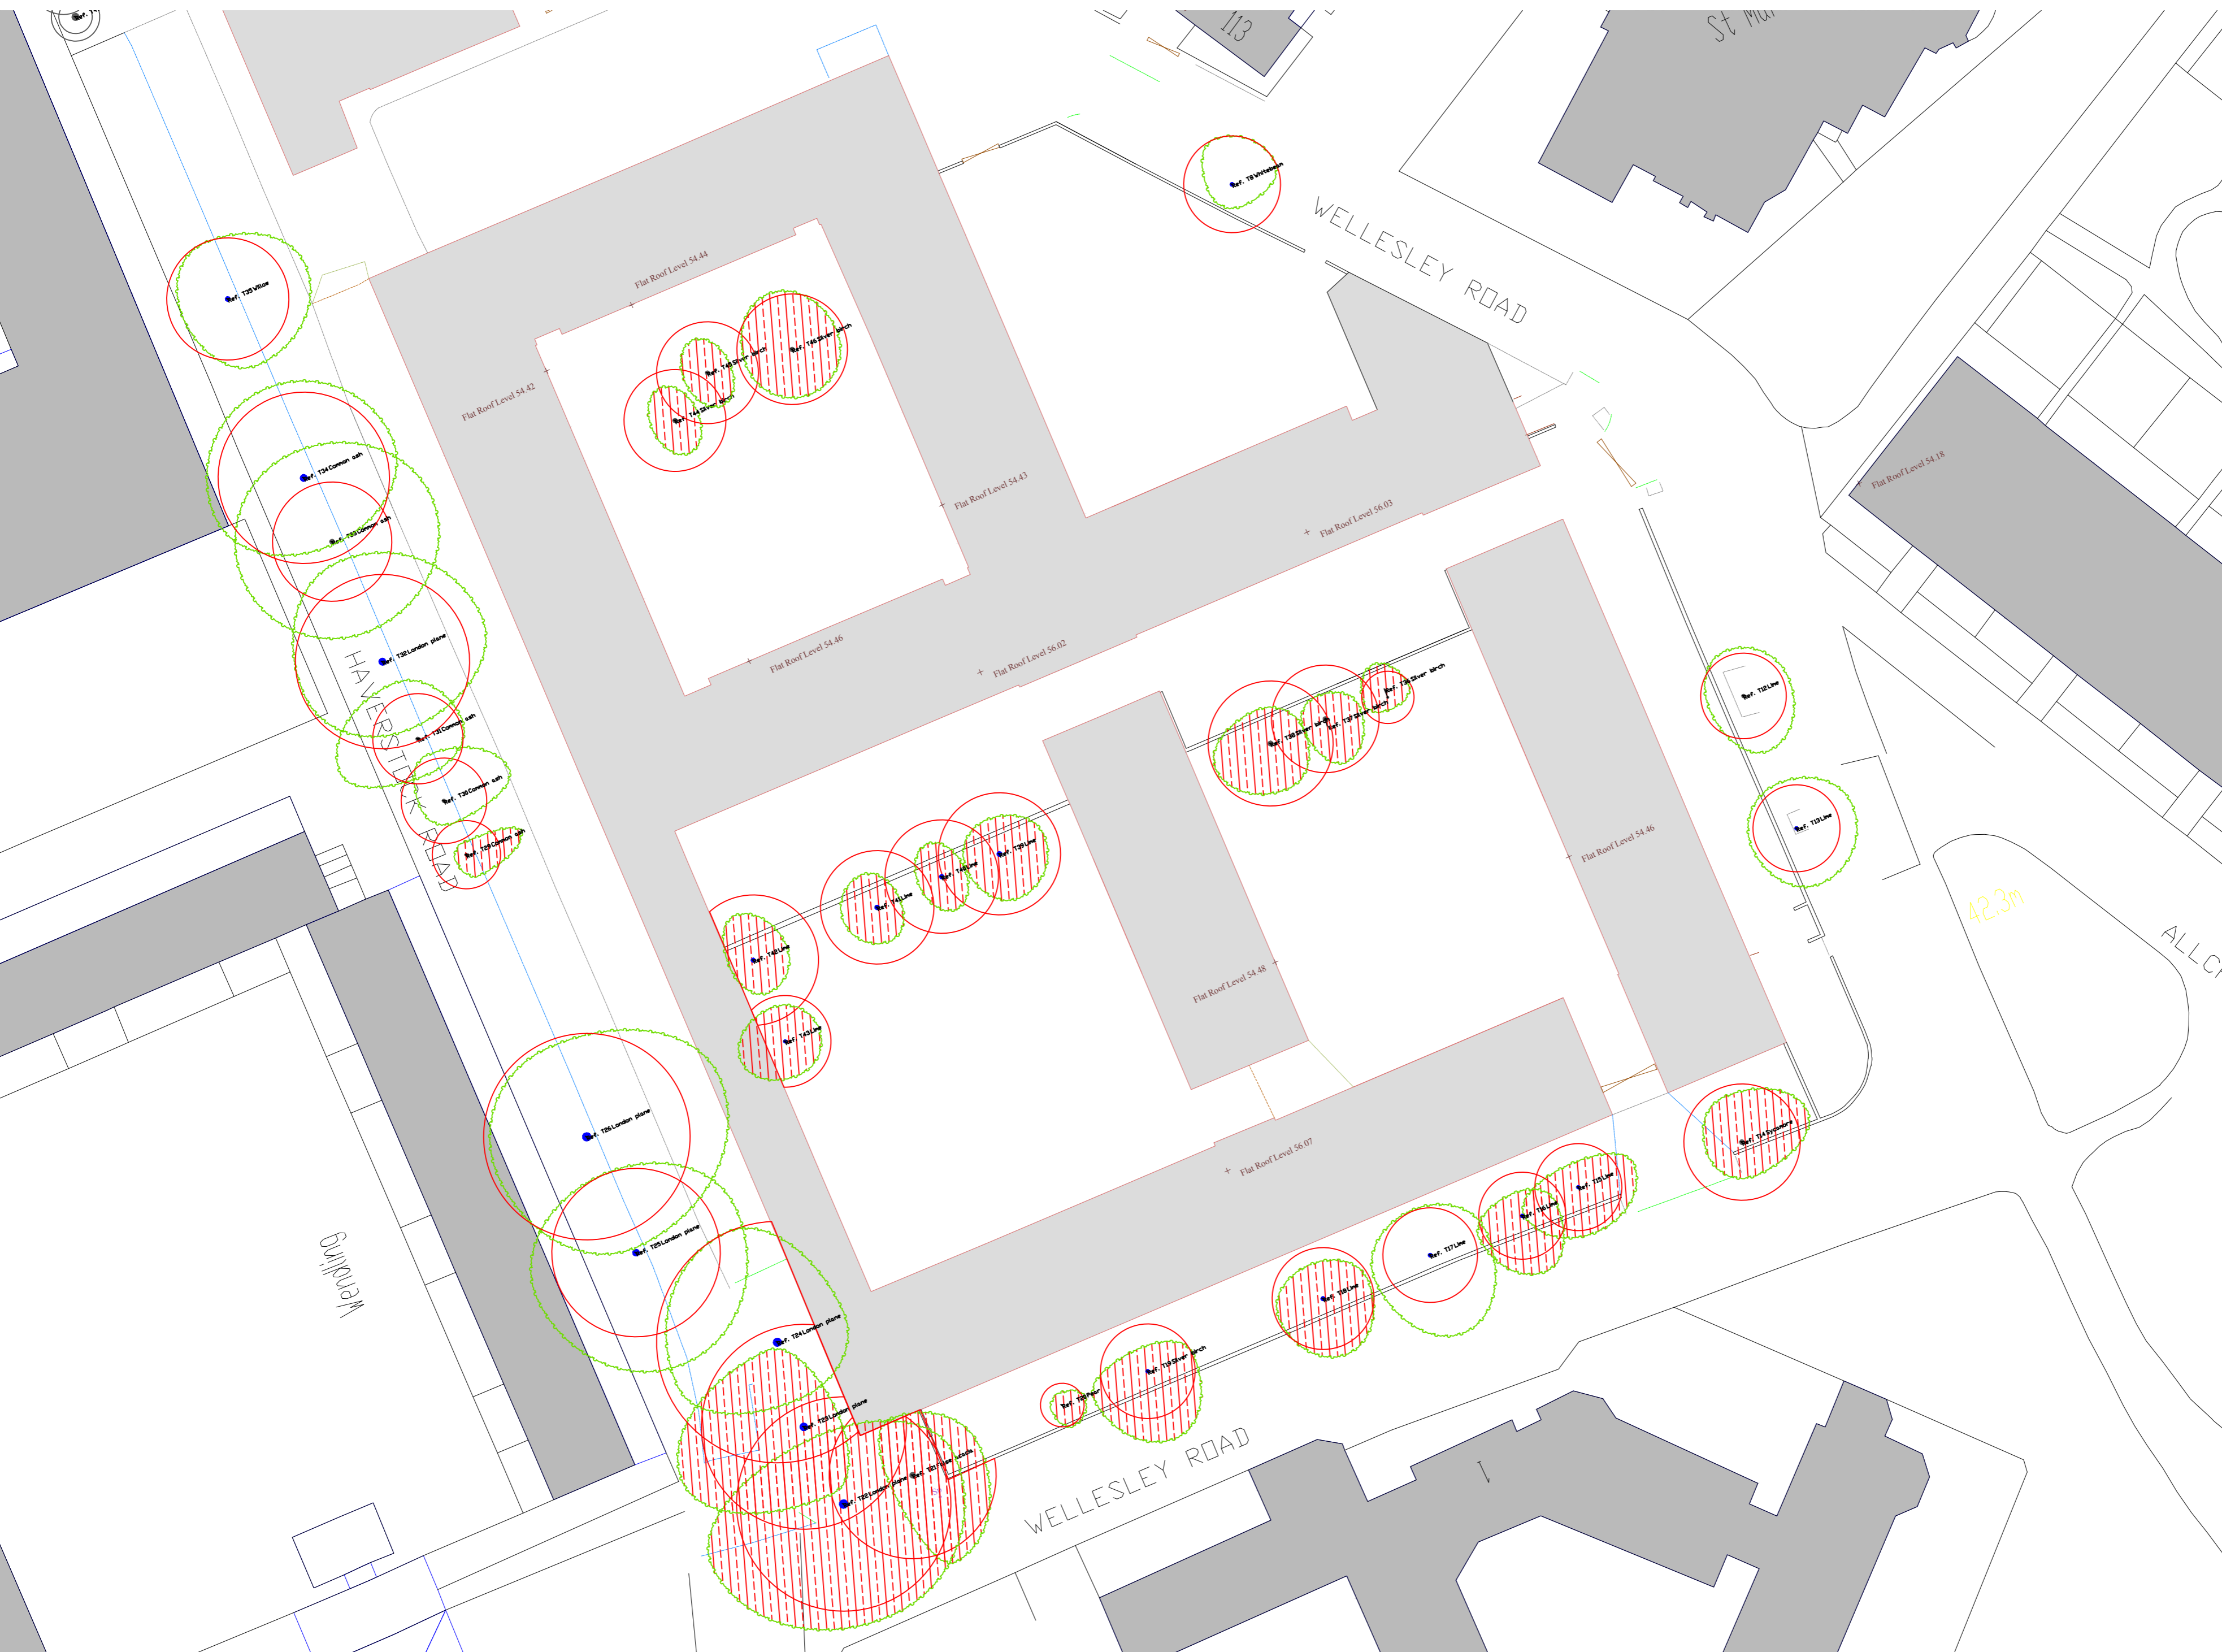

1	550355nJun17V1_removal.dwg
No.	Revision/Issue

Greengage
 64 Great Suffolk Street
 SE1 0BL
 Tel: 0203 544 4000

Project Name and Address
Bacton Low Rise Phase 02

Project Bacton Low Rise	Sheet 1 of 1
Date 23/06/2017	