



TYPICAL PROPOSED ELEVATION ON CIRCLE FRONT
(SCALE 1:10 AT A1)

NOTE: EXISTING CIRCLE TIMBER RUNNERS AND CUSHIONED RESTER TO BE ALTERED TO SUIT THE NEW POSTS AND REINSTALLED PRIOR TO INSTALLING THE GLAZING

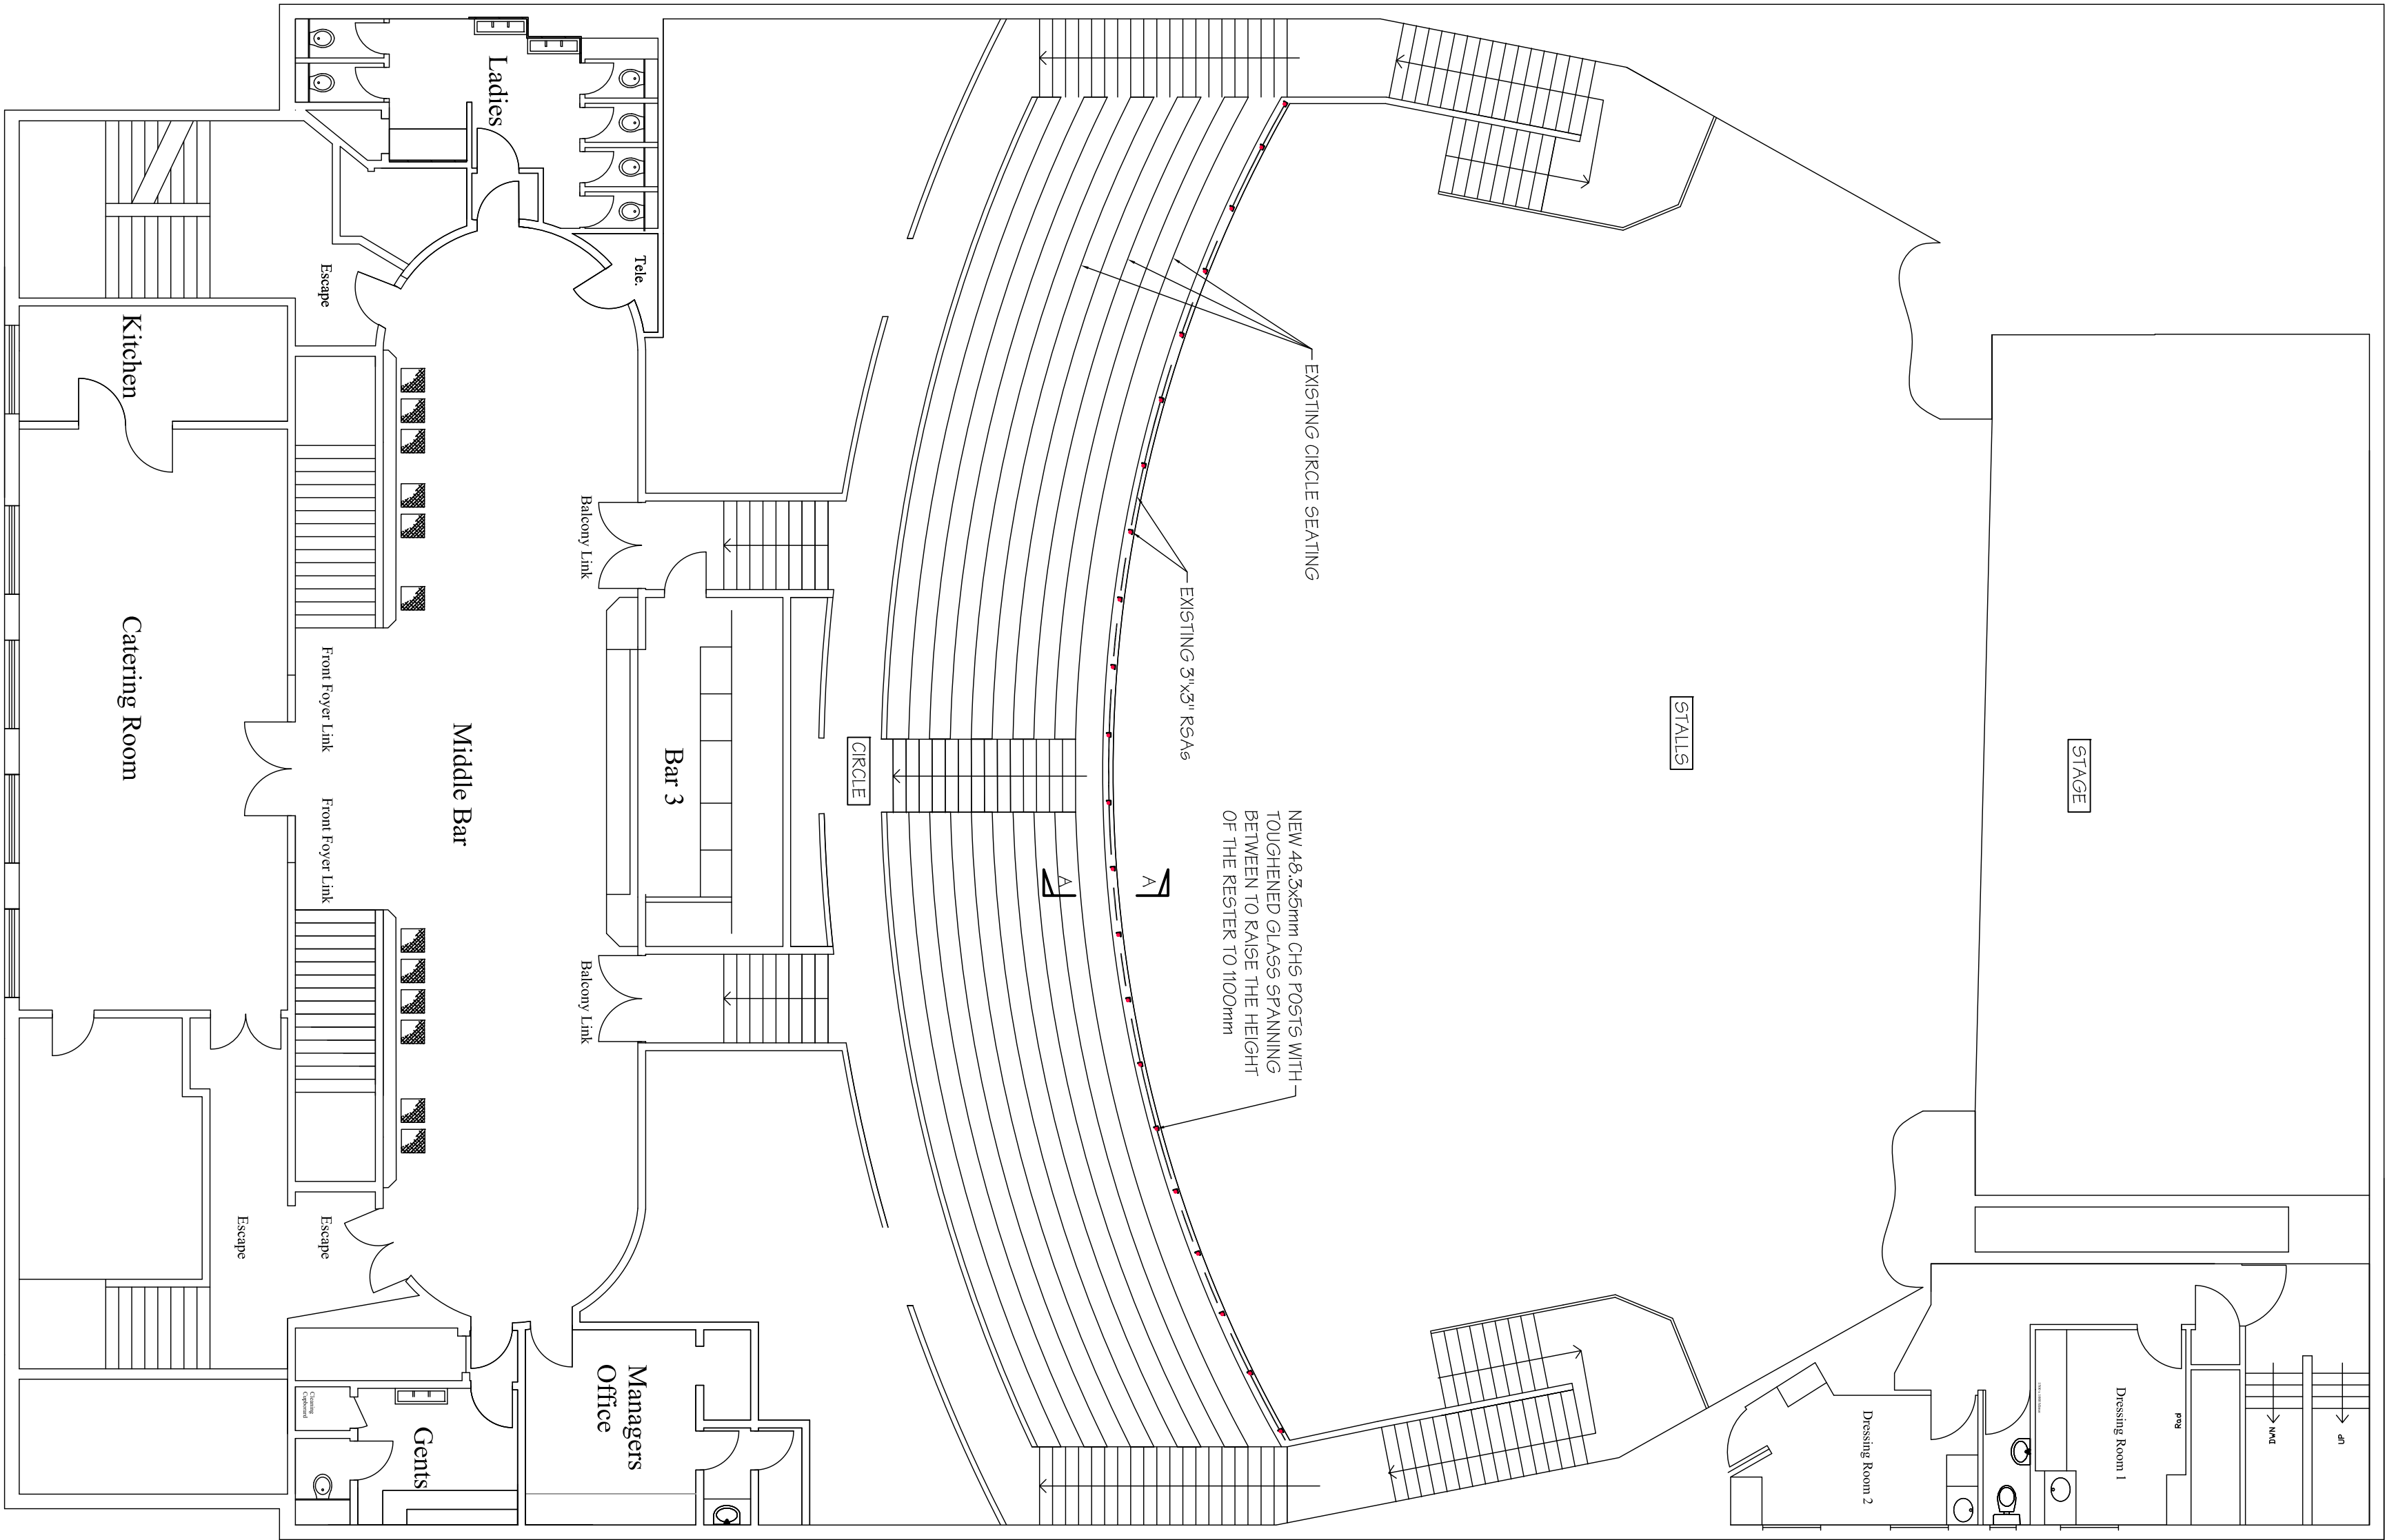

PROPOSED CIRCLE PLAN
(SCALE 1:100 AT A1)

TYPICAL PROPOSED SECTION A-A
(SCALE 1:10 AT A1)

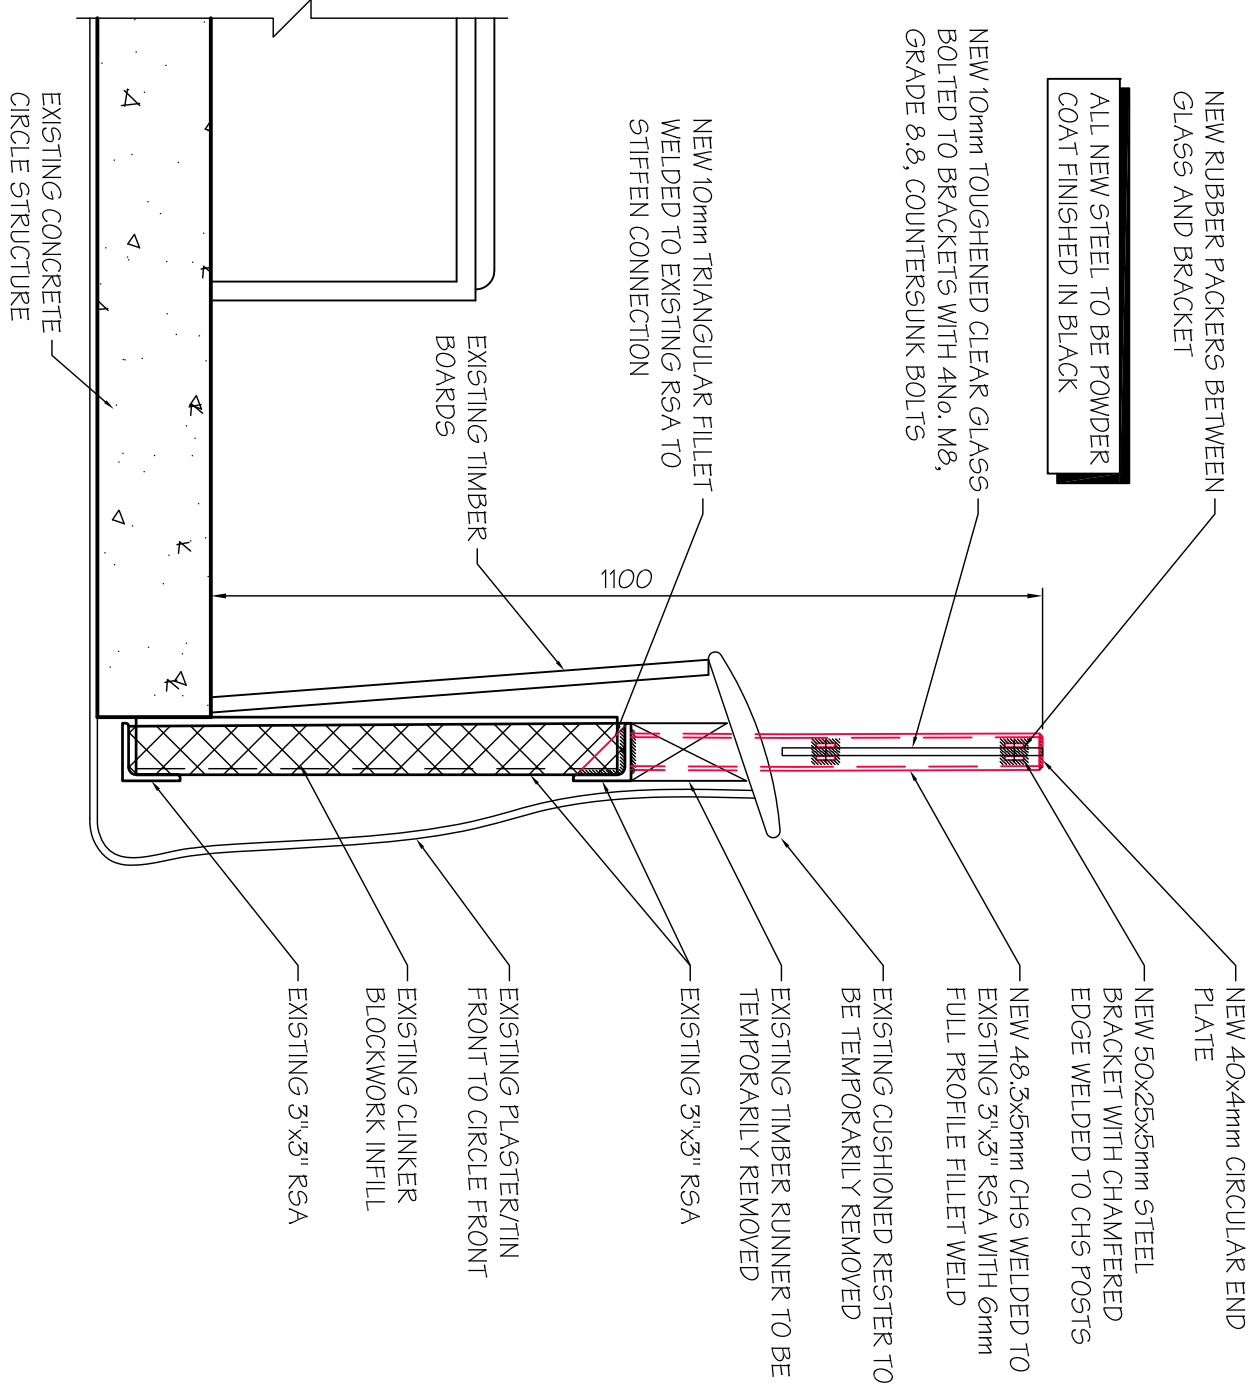

- GENERAL
- G1. ALL DIMENSIONS SHOWN ARE IN mm UNLESS NOTED OTHERWISE.
- G2. ALL DIMENSIONS SHOWN ARE APPROXIMATELY ONLY AND MUST BE CHECKED AND CONFIRMED BY THE ENGINEER AND A QUALIFIED SURVEY UNdertaking OF THE WORKS. THE ENGINEER MUST BE NOTIFIED IMMEDIATELY SHOULD ANY DISCREPANCIES BECOME APPARENT.
- G3. ALL DETAILS AND DIMENSIONS SHOWN RELATING TO THE EXISTING STRUCTURE ARE SCHEMATIC AND APPROXIMATE ONLY, BASED UPON NO EXPOSURE PRIOR TO COMMENCEMENT OF THE PREPARATION OF THESE DETAILS.
- G4. THE DEPTH AND LOCATION OF ANY SERVICES HAS NOT BEEN ESTABLISHED. THE CONTRACTOR IS RESPONSIBLE FOR LOCATING AND PROTECTING THEM.
- G5. ALL WORKMANSHIP AND MATERIALS TO COMPLY WITH THE CURRENT BRITISH STANDARDS AND RELEVANT CURRENT BRITISH STANDARDS.
- G6. THE CONTRACTOR SHALL ALLOW FOR ALL WORK NECESSARY TO OBTAIN FULL APPROVAL AND SATISFACTION OF THE BUILDING INSPECTOR.
- G7. THE CONTRACTOR SHALL COMPLY WITH ALL REQUIREMENTS OF THE CURRENT HEALTH & SAFETY AT WORK ACT AND CONSTRUCTION REGULATIONS.
- G8. THE CONTRACTOR IS RESPONSIBLE FOR ENSURING THAT HIS OPERATIONS DO NOT IN ANYWAY IMPAIR THE SAFETY OR CONDITION OF THE EXISTING STRUCTURE OR ADJACENT STRUCTURES, SHAKING, ETC REQUIRED FOR THIS PURPOSE AND HE IS TO CAREFULLY INSPECT THE CONDITION OF THE STRUCTURES BOTH BEFORE AND DURING THE EXECUTION OF THE WORK. THE ENGINEER IS TO BE NOTIFIED IMMEDIATELY SHOULD ANY DAMAGE OCCUR.
- G9. ALL PROPRIETARY PRODUCTS TO BE USED IN STRICT ACCORDANCE WITH MANUFACTURERS INSTRUCTIONS AND RECOMMENDATIONS.

Drawing Title			
PROPOSED CIRCLE RESTER			
Scale AS SHOWN	Date JUNE 17	Drawn DS	Checked Passed
DRG. No. 2778-002			

Project
CIRCLE RESTER IMPROVEMENTS

Venue
THE FORUM, KENTISH TOWN

Client

amg
ADAMANT MUSIC GROUP

204 BODLEY ROAD
WALKER, WORLEIGH
MANCHESTER, M20 2BN
Tel: 0161 790 4404
Fax: 0161 790 4405
Chartered Structural Engineers