



Notes
 Contractor to check all dimensions on site. Do not scale from this drawing. Stanton Williams to be advised of any variation between the drawings and site conditions.
 © Stanton Williams.
 All rights described in Chapter IV of the Copyright, Designers and Patents Act 1998 have been asserted.
 To be read in conjunction with the specification and all relevant drawings.

- KEY**
1. RETAINED AND REFURBISHED EXISTING BRICKWORK
 2. REFURBISHED/ REPLACED METAL FRAMED WINDOWS TO MATCH EXISTING
 3. NEW RED BRICK TO MATCH EXISTING
 4. PPC METAL PARAPET
 5. PPC METAL DOUBLE GLAZED WINDOWS
 6. PPC STEEL BALUSTRADE
 7. PPC METAL LOUVRED PLANT SCREEN
 8. NEW METAL ROOF
 9. PERFORATED METAL SCREEN
 10. PPC METAL SLIDING/ FOLDING DOUBLE GLAZED WINDOWS
 11. NEW BRICKWORK TO MATCH EXISTING
 12. NEW METAL FRAMED WINDOWS TO BEDROOMS
 13. OPEN STAIRS
 14. DRY RISER INLET
 15. PPC VERTICAL METAL FIN
 16. PAVEMENT SMOKE VENT WITH GLASS LENSES
 17. NEW MASONRY WALL LINING
 18. RAISED ACCESS FLOOR
 19. RETAINED AND REFURBISHED EXISTING RENDER
 20. RETAINED EXISTING BRICKWORK
 21. SOLID BRICKWORK TO MATCH EXISTING
 22. SEMI RECESSED BRICKWORK TO MATCH EXISTING
 23. HIT AND MISS BRICKWORK TO MATCH EXISTING
 24. PPC DOUBLE GLAZED WINDOW BEHIND HIT AND MISS BRICKWORK
 25. OPENING STAIR VENT LOUVRED BEHIND HIT AND MISS BRICKWORK
 26. PPC METAL PANELING
 27. PPC METAL VENTILATION LOUVRE

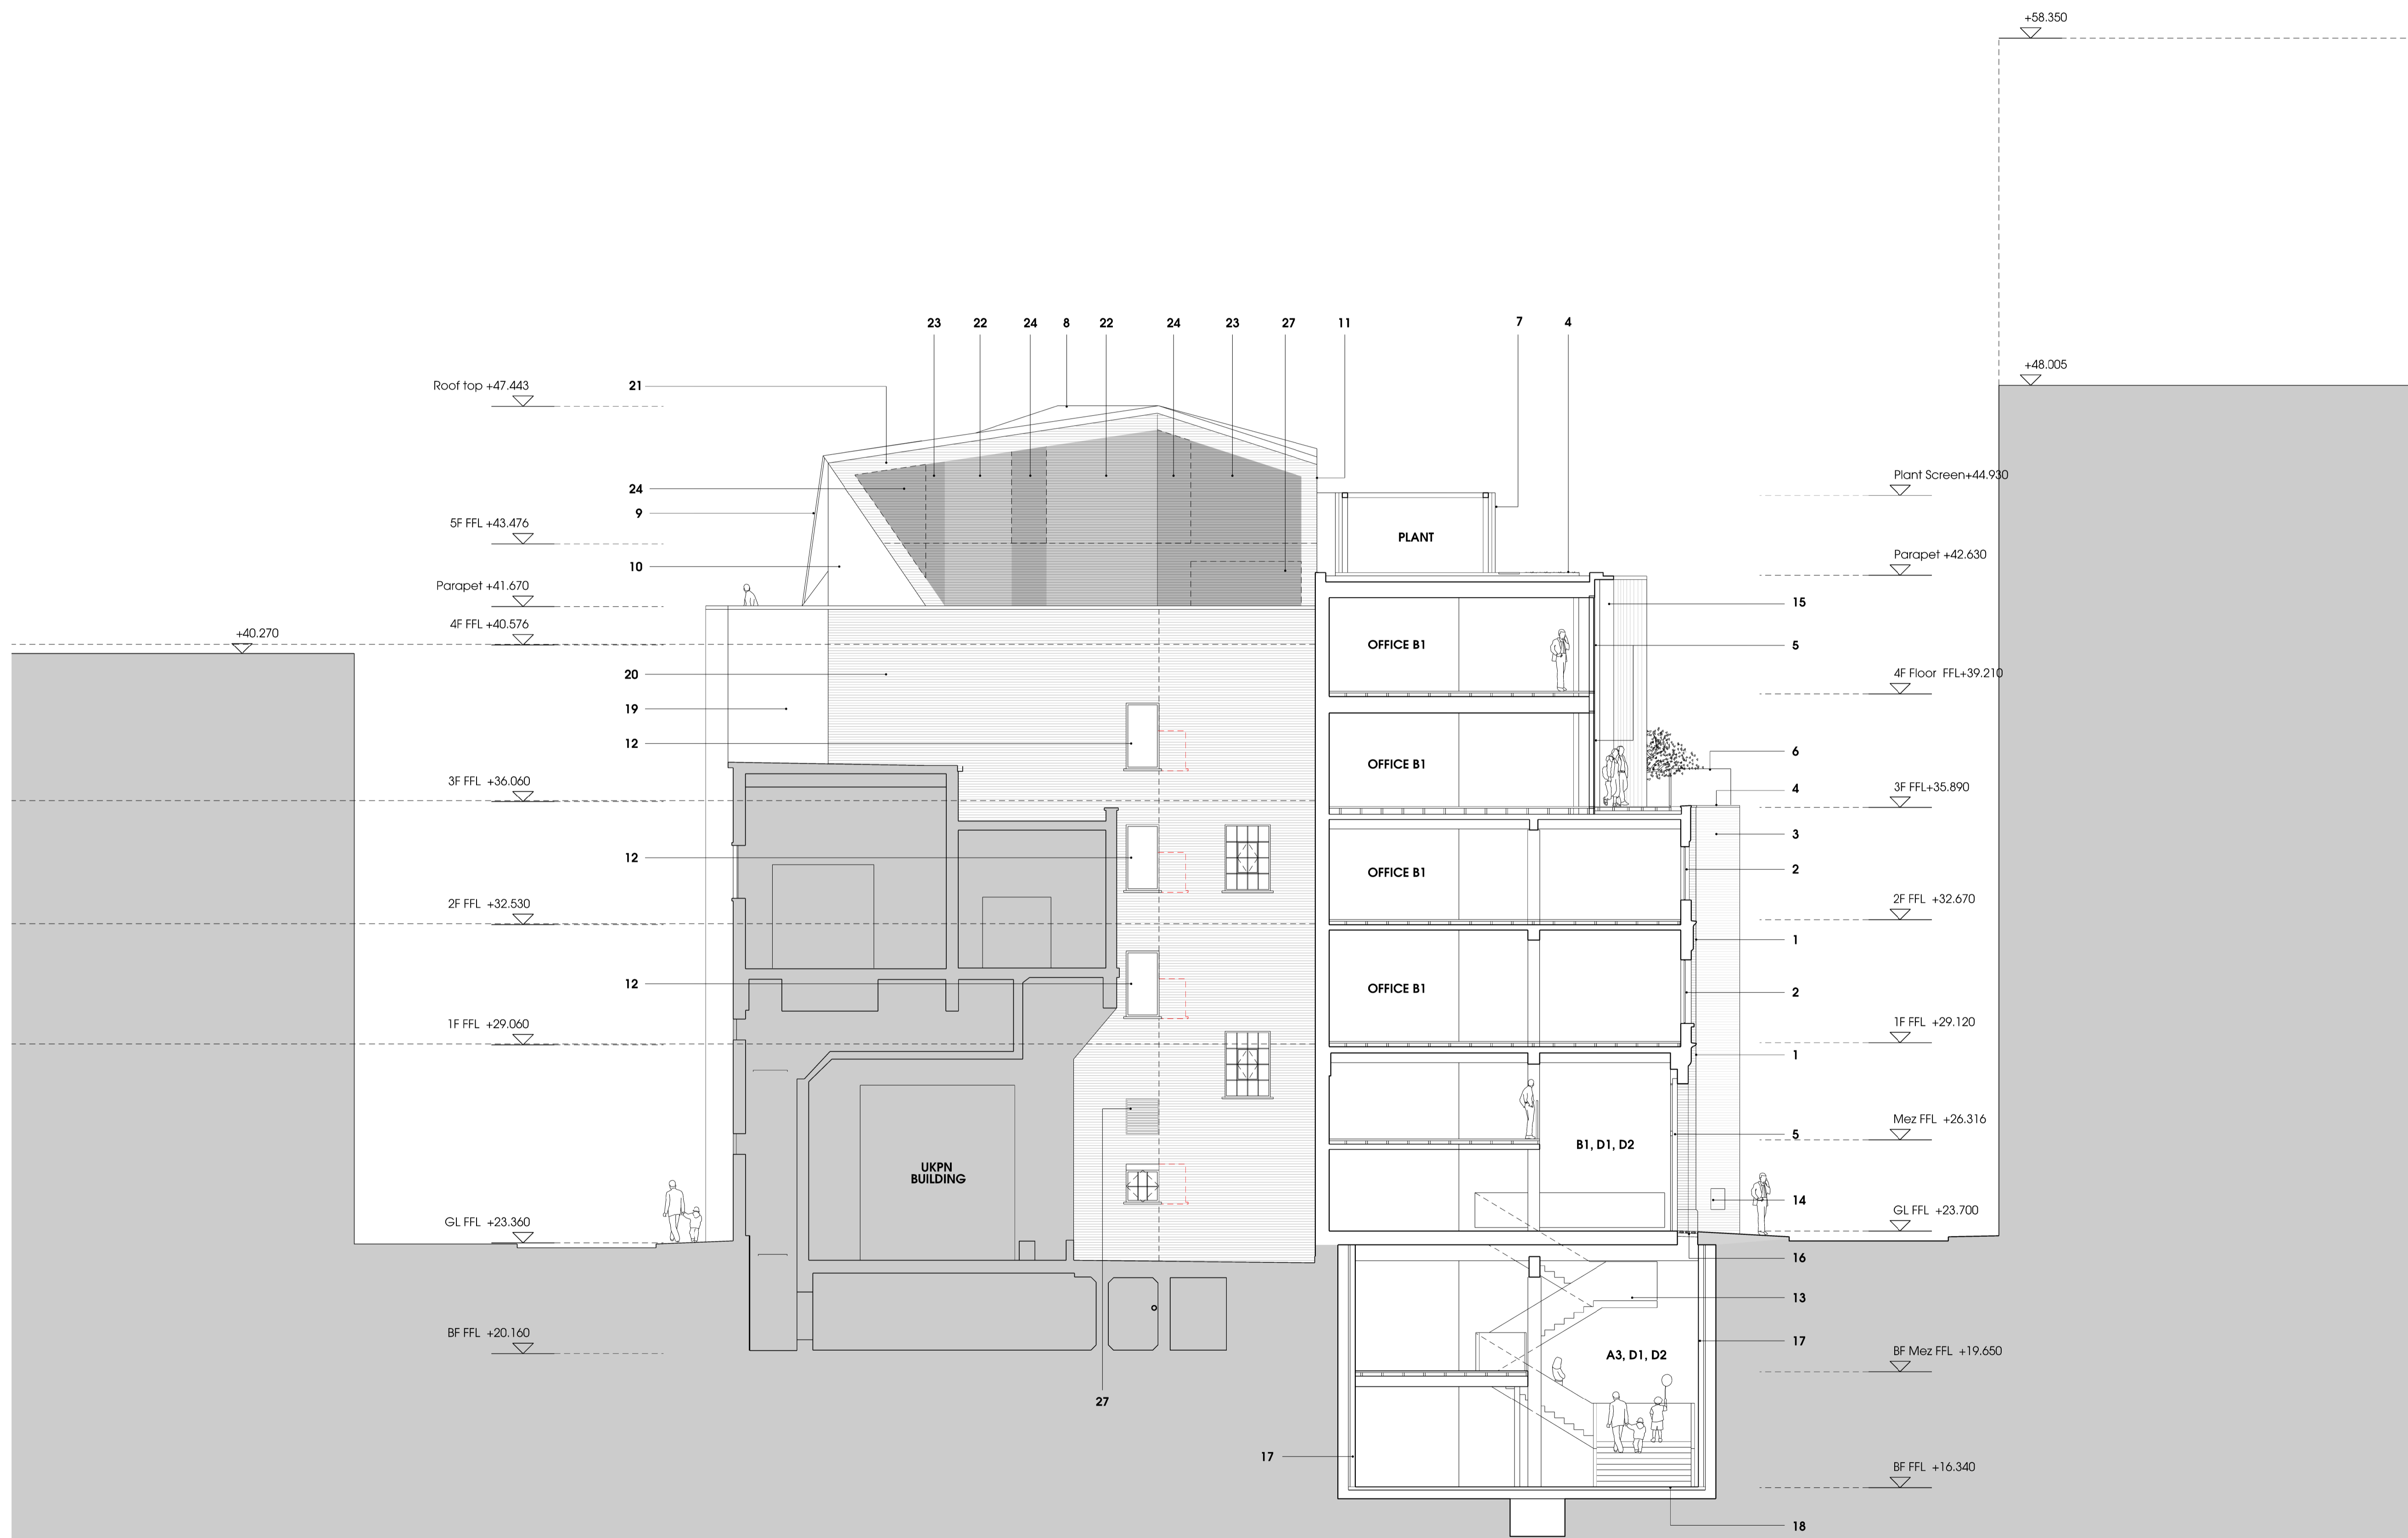

Revision	Date	Description
01	21.06.17	BEDROOM WINDOWS RE-SIZED

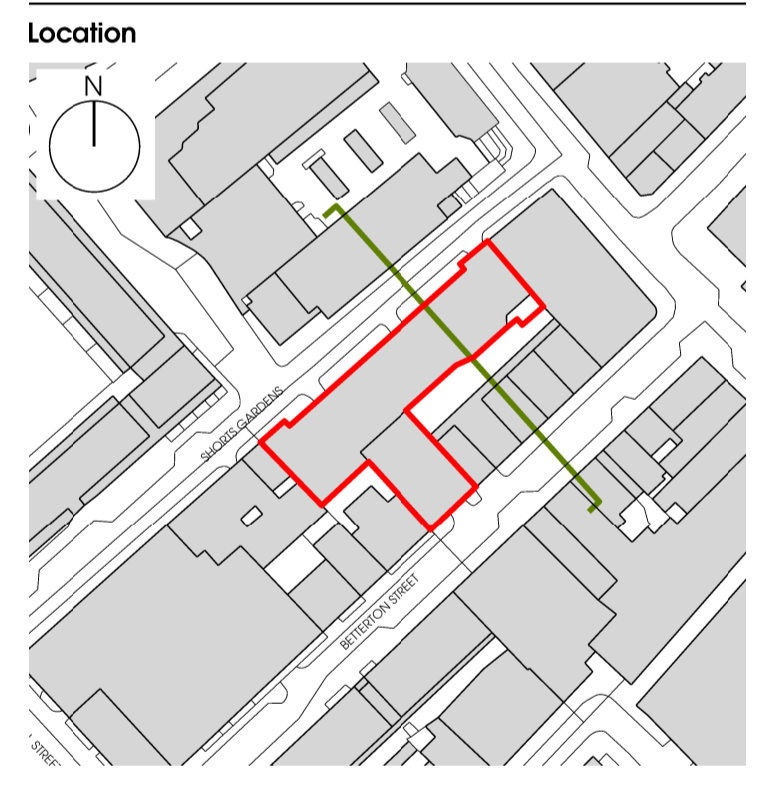

Stanton Williams
 36 Graham Street
 London N1 9GU
 Phone +44 (0)20 7880 6400
 Email info@stantonwilliams.com
 www.stantonwilliams.com

STANTON WILLIAMS

Project
 Shorts Gardens

Drawing Title
 Proposed Section DD

Drawn	Checked	Approved
TK	WK	PR
Date	Scale @ A1 (@A3)	Status
05/04/2017	1:100 (1:200)	Planning
Project No.	Drawing No.	Revision
498	PL_053	01