


APPENDIX 10.0

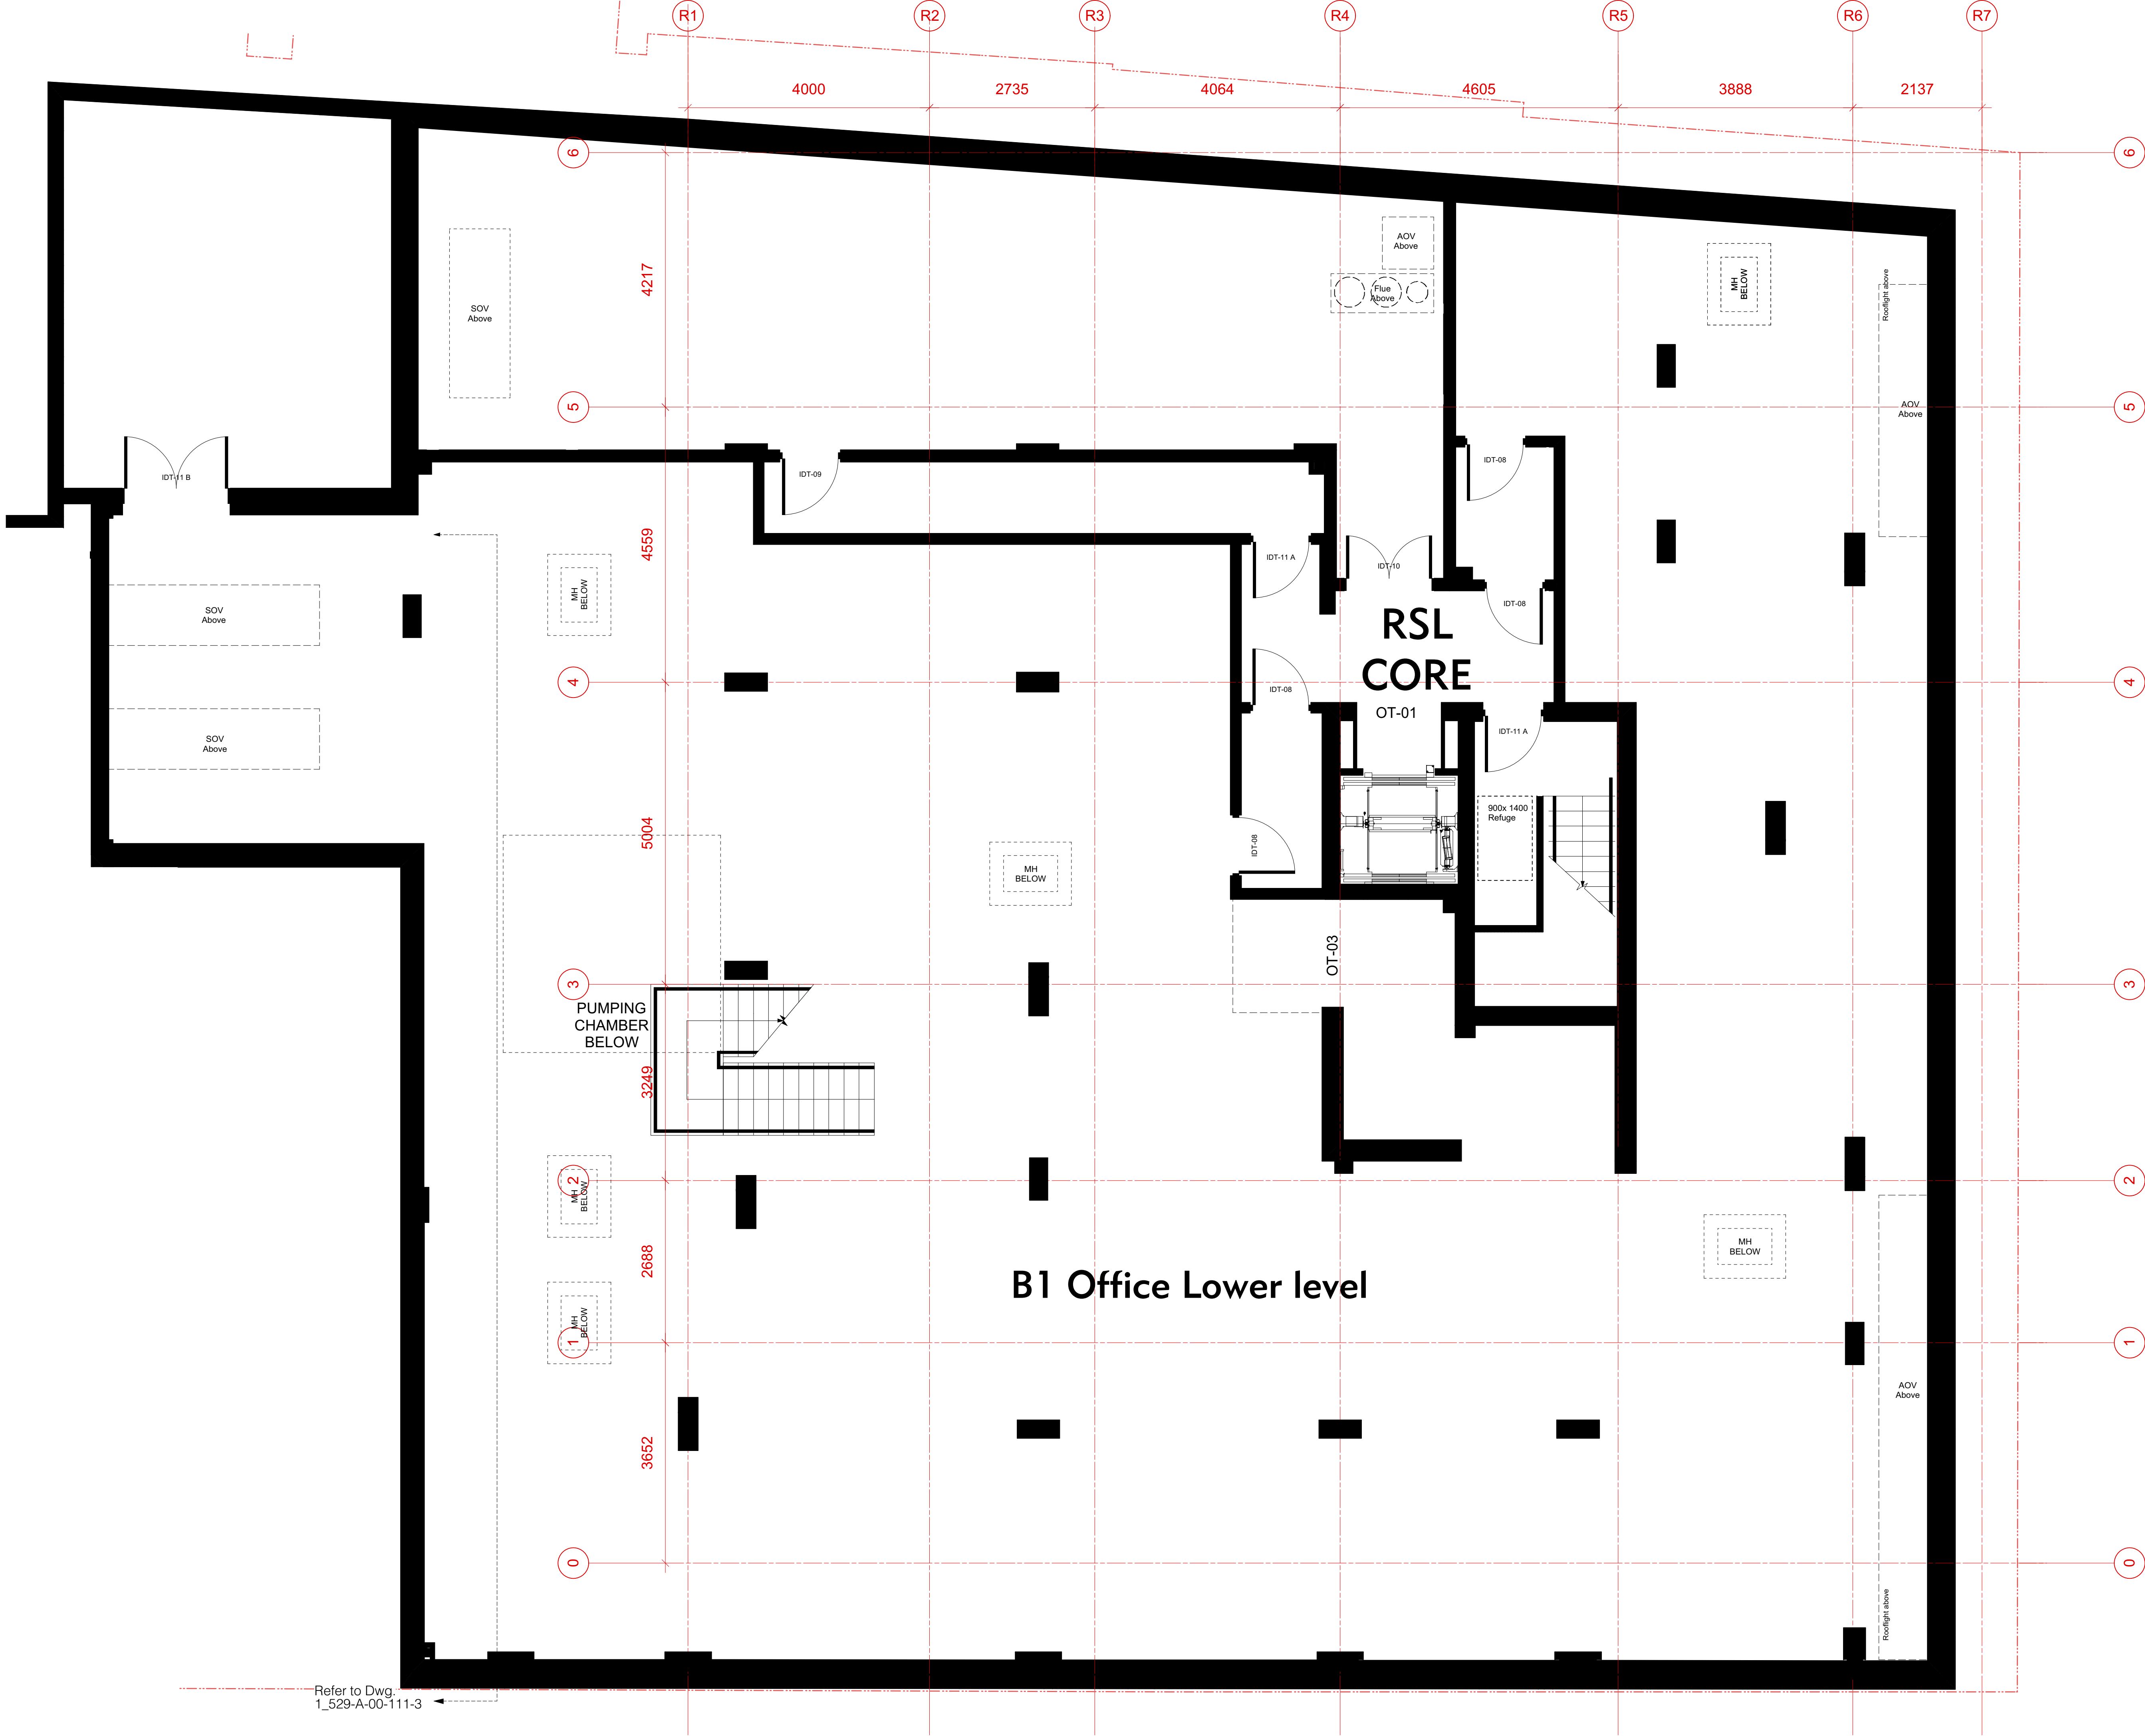

This drawing is prepared for the purposes of a planning application and to show design intent only. The information contained herein must not be used for costing, construction, engineering or any other purposes without agreement in writing from Waugh Thistleton Architects Ltd.

NOTES

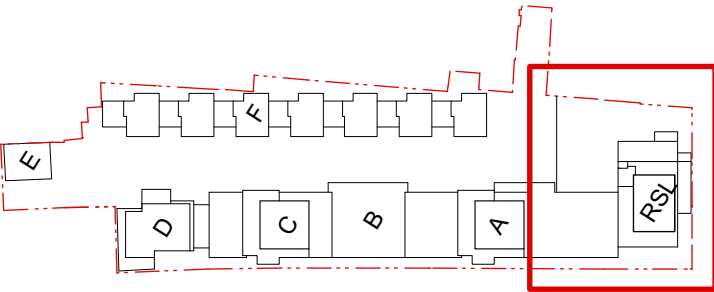

REV	COMMENTS	DATE	CHK
A	Annotations added	6/7/17	

STATUS

PLANNING

Job 277a Gray's Inn Road

Title RSL Core: Basement plan
General Arrangement

Date December 2016

Scale 1:100 @ A3 / 1:50 @ A1

Drawn SI / SM

Client Regal Homes


WAUGH THISTLETON
ARCHITECTS

77 LEONARD STREET LONDON EC2A 4QS
+44 (0) 207 6135727 WAUGHTHISTLETON.COM

1_529-PL-116-1

This drawing is prepared for the purposes of a planning application and to show design intent only. The information contained herein must not be used for costing, construction, engineering or any other purposes without agreement in writing from Waugh Thistleton Architects Ltd.

NOTES

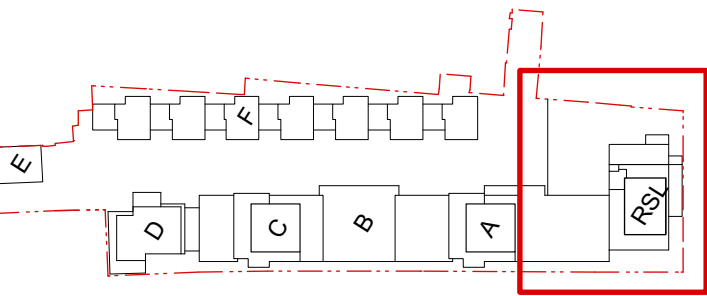

A	Annotations added	6/7/17	CHK
REV	COMMENTS	DATE	CHK

STATUS
PLANNING

Job 277a Gray's Inn Road

Title RSL Core: Ground plan
General Arrangement

Date December 2016

Scale 1:100 @ A3 / 1:50 @ A1

Drawn SI / SM


Client Regal Homes


WAUGH THISTLETON
ARCHITECTS

77 LEONARD STREET LONDON EC2A 4QS
+44 (0) 2076135727 WAUGHTHISTLETON.COM

Refer to Dwg.
1_529-A-00-111-3

Refer to Dwg.
1_529-A-00-111-3

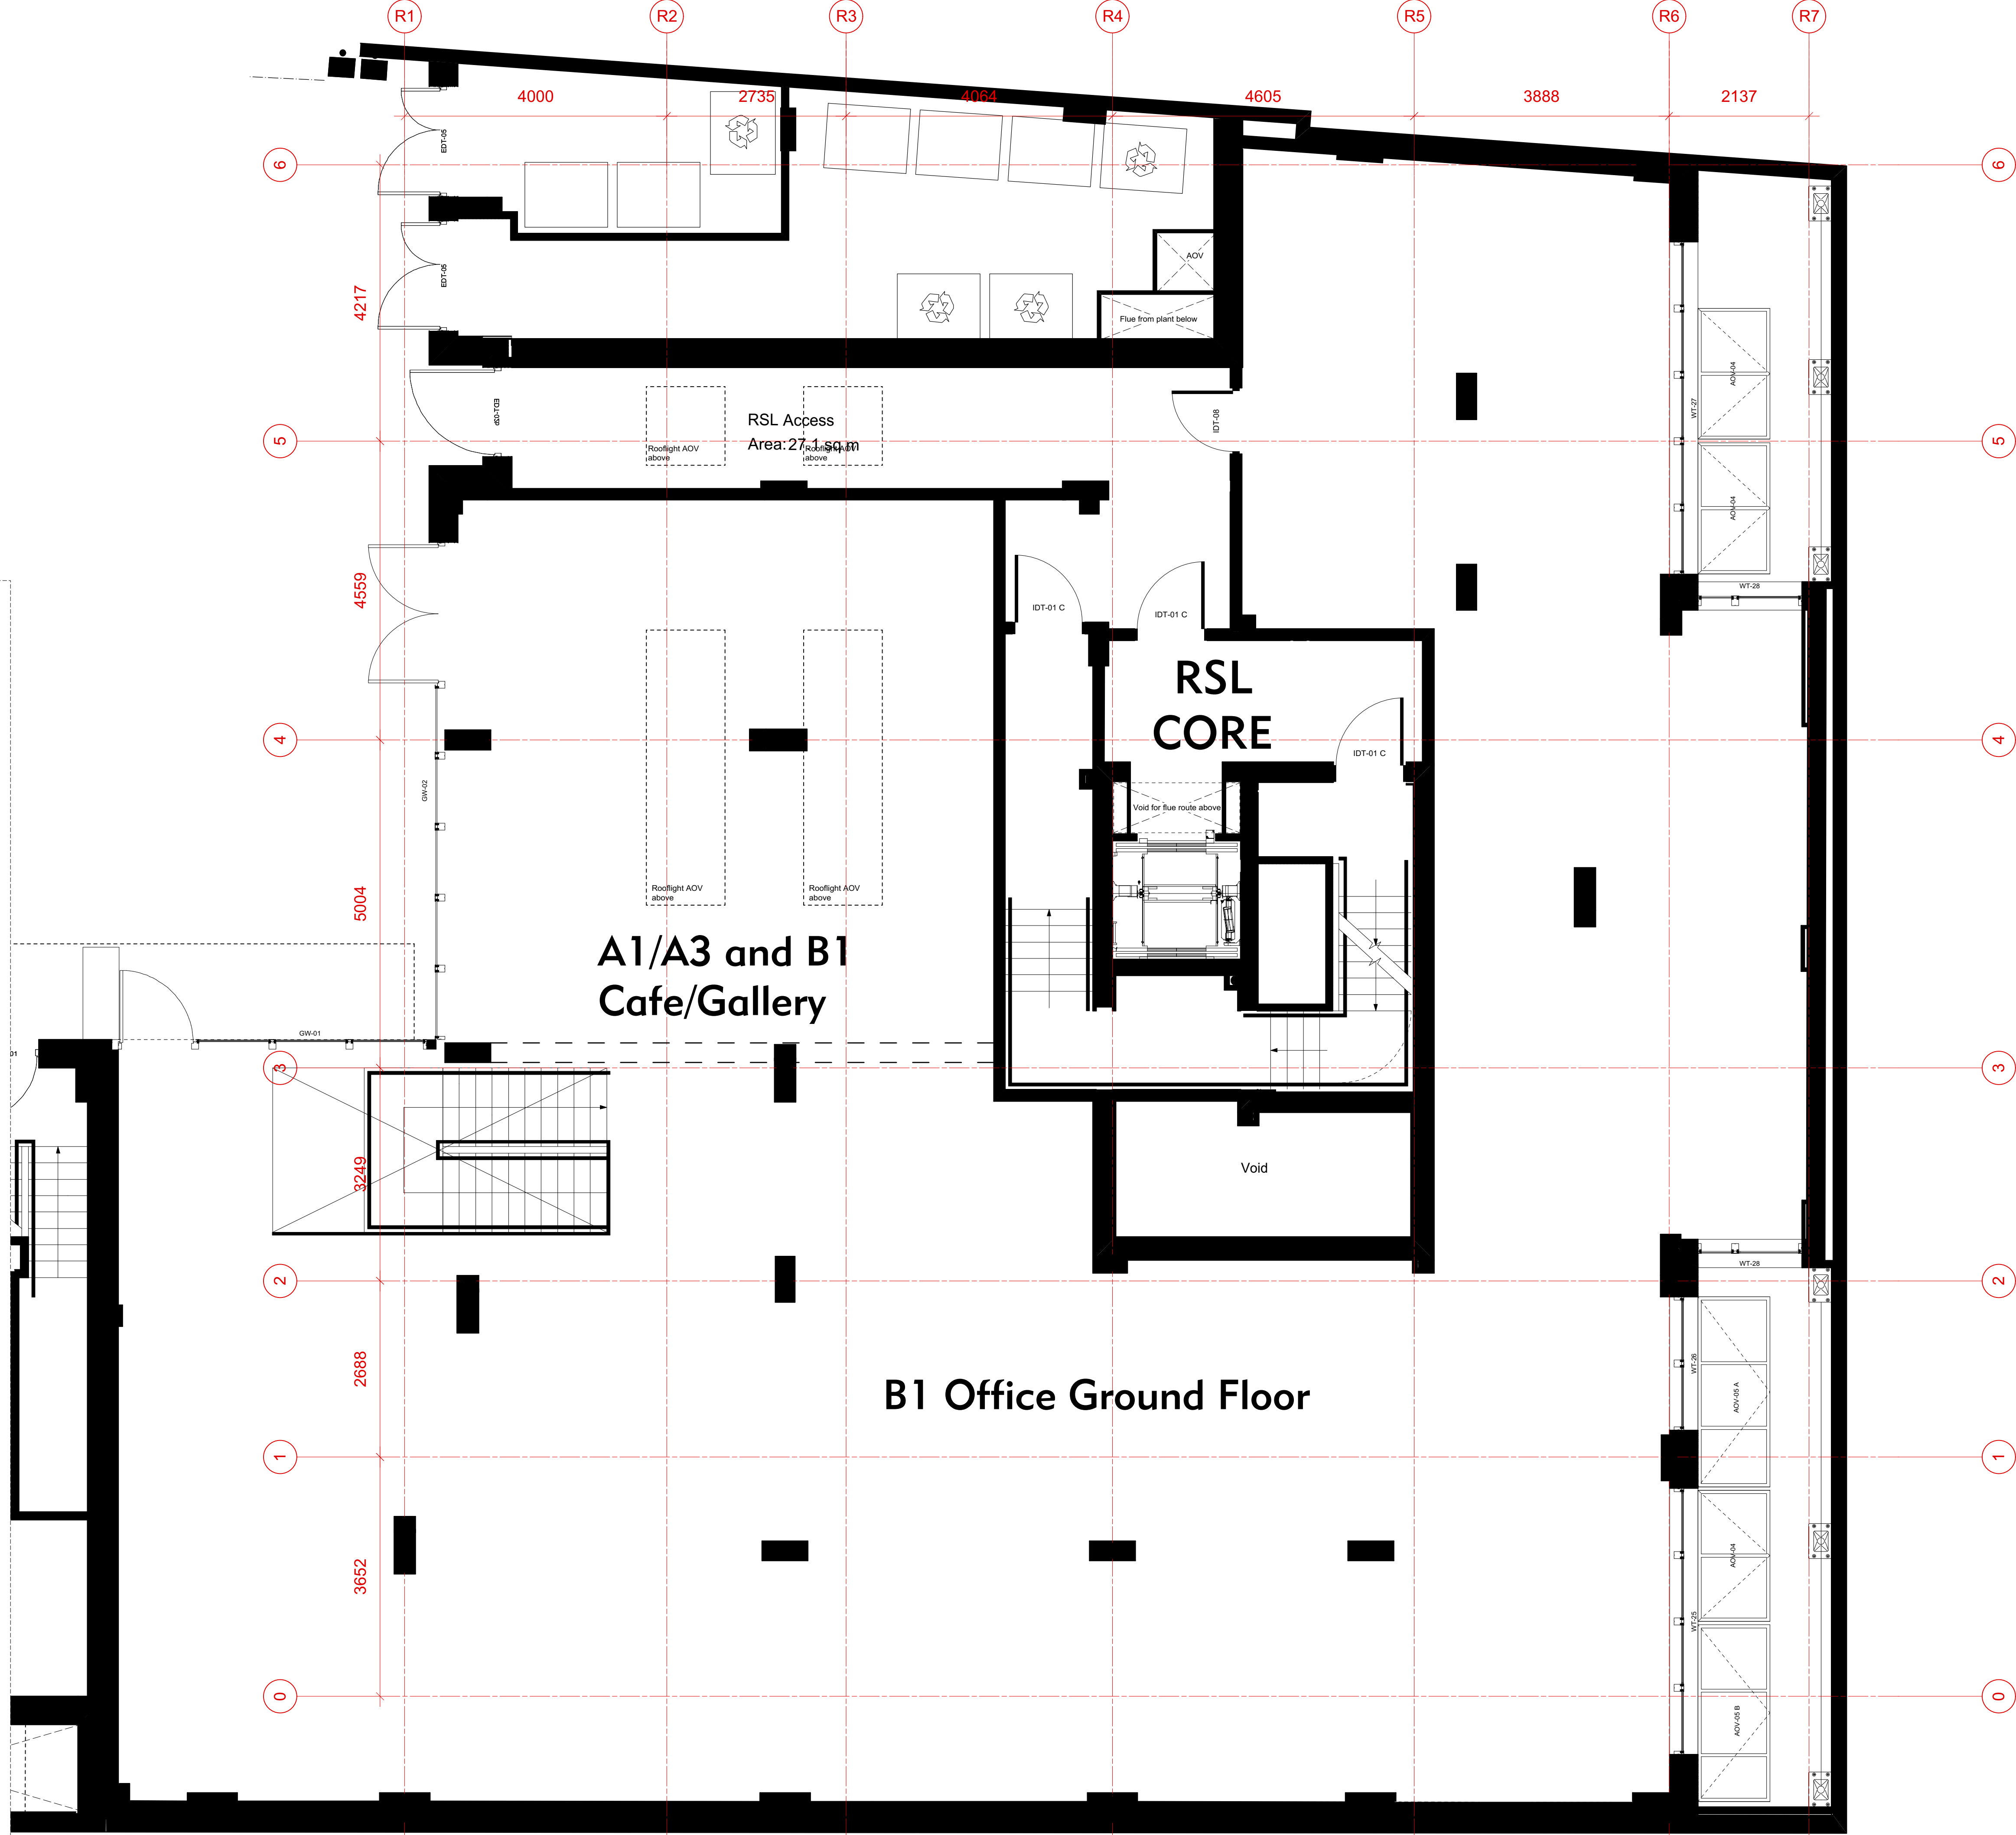

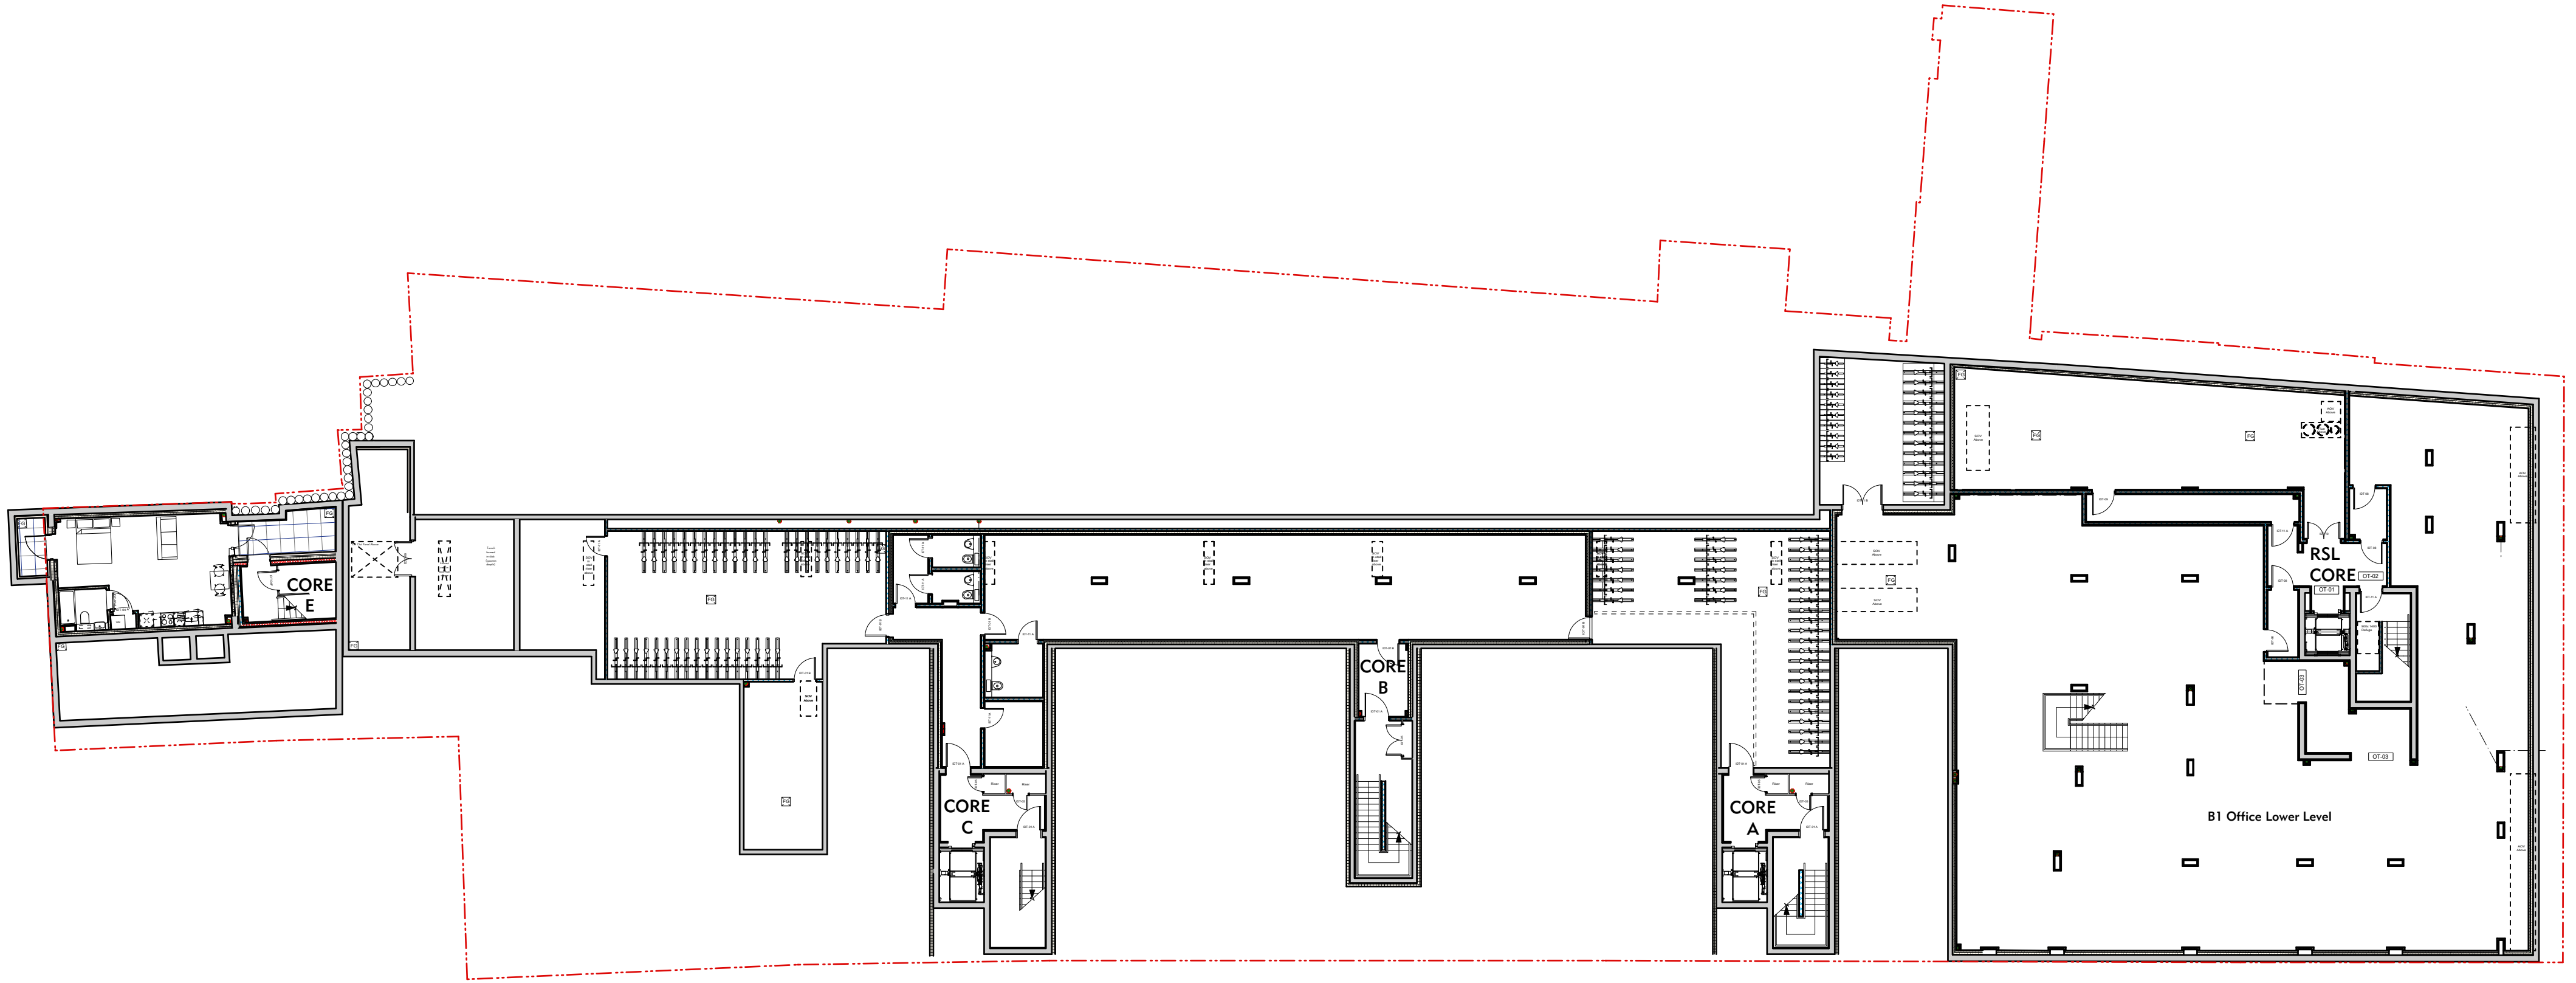

This drawing is prepared for the purposes of a planning application and to show design intent only. The information contained herein must not be used for costing, construction, engineering or any other purposes without agreement in writing from Waugh Thistleton Architects Ltd.

NOTES

REV	NOTES	DATE	CHK
A	General design coordination	3/3/17	
B	Annotations added	6/7/17	

**WAUGH
THISTLETON
ARCHITECTS**

77 LEONARD STREET LONDON EC2A 4QS
+44 (0) 207 613 5737 WAUGHTHISTLETON.COM

STATUS	
PLANNING	
Job	277a Gray's Inn Road
Title	Basement Plan
	Key Reference
Date	December 2015
Scale	1:100 @ A0 / 1:200 @ A2
Drawn	JY

1_529-PL-010



This drawing is prepared for the purposes of a planning application and to show design intent only. The information contained herein must not be used for costing, construction, engineering or any other purposes without agreement in writing from Waugh Thistleton Architects Ltd.

NOTES

REV	NOTES	DATE	CHK
A	General design coordination	3/3/17	
B	Annotations added	6/7/17	

**WAUGH
THISTLETON
ARCHITECTS**

77 LEONARD STREET LONDON EC2A 4QS
+44 (0) 207 613 5737 WAUGHTHISTLETON.COM

STATUS	
PLANNING	
Job	277a Gray's Inn Road
Title	Ground Key Plan
Date	December 2016
Scale	1:100 @ A0 / 1:200 @ A2
Drawn	JY

1_529-PL-012