



Mews Elevation

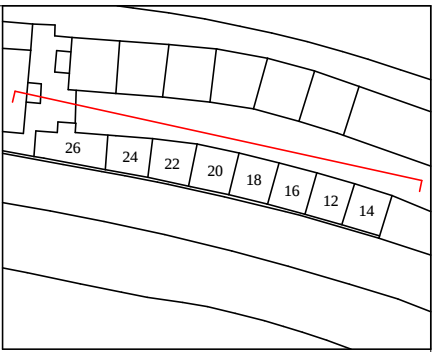

Key Site Diagram

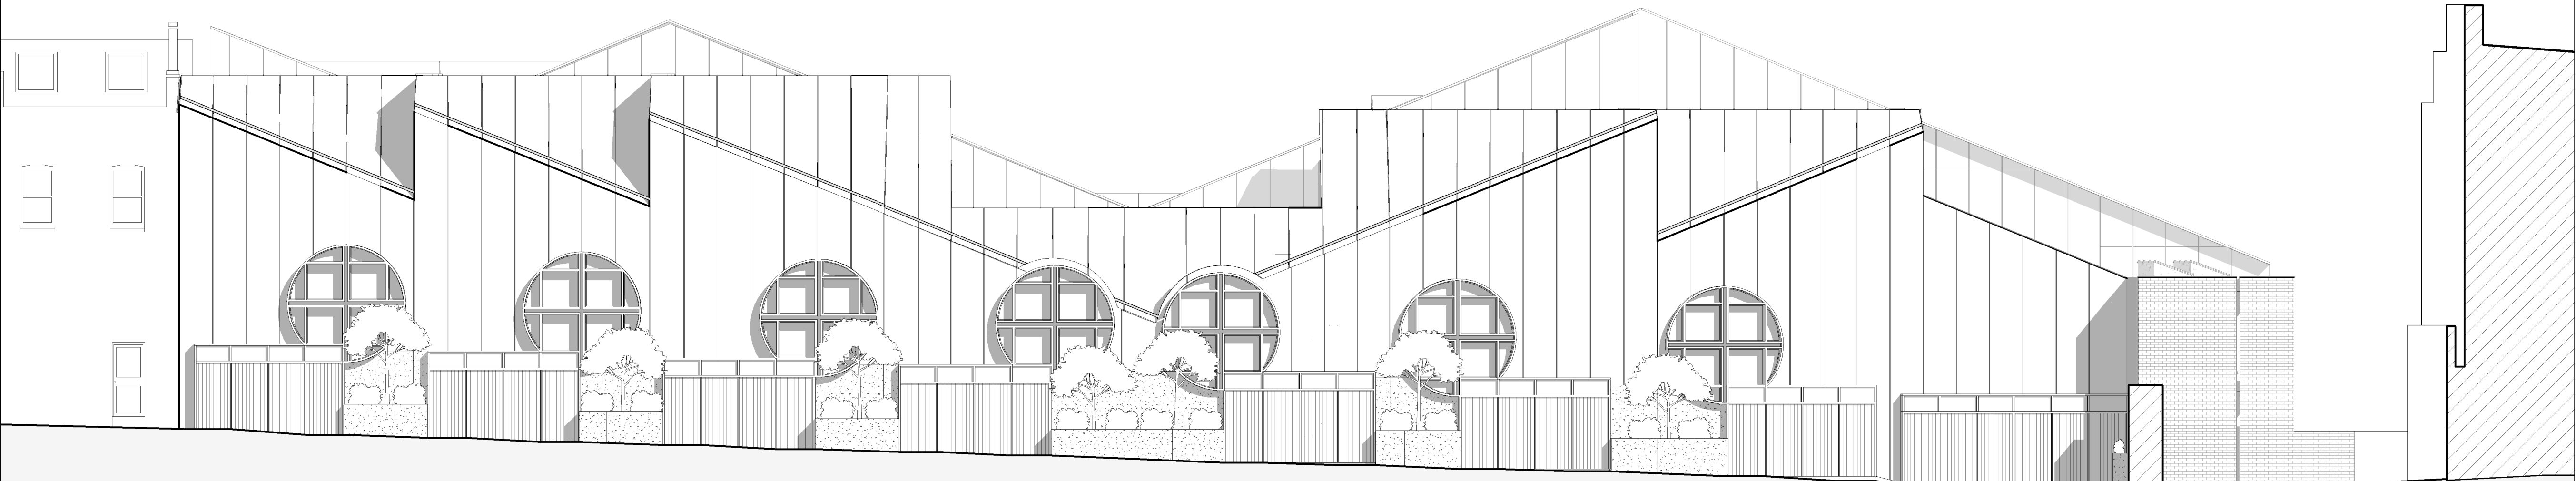

House 10
Type A1

House 12
Type A2

House 14
Type A3

House 16
Type B1



House 18
Type B2

House 20
Type C1

House 22
Type C2

House 24
Type D

Railway Elevation

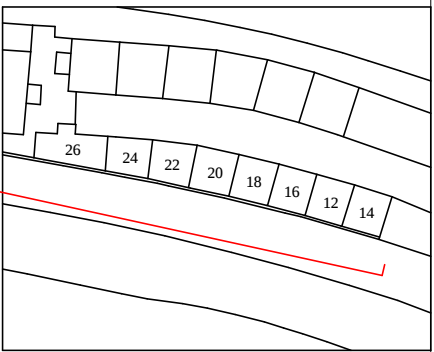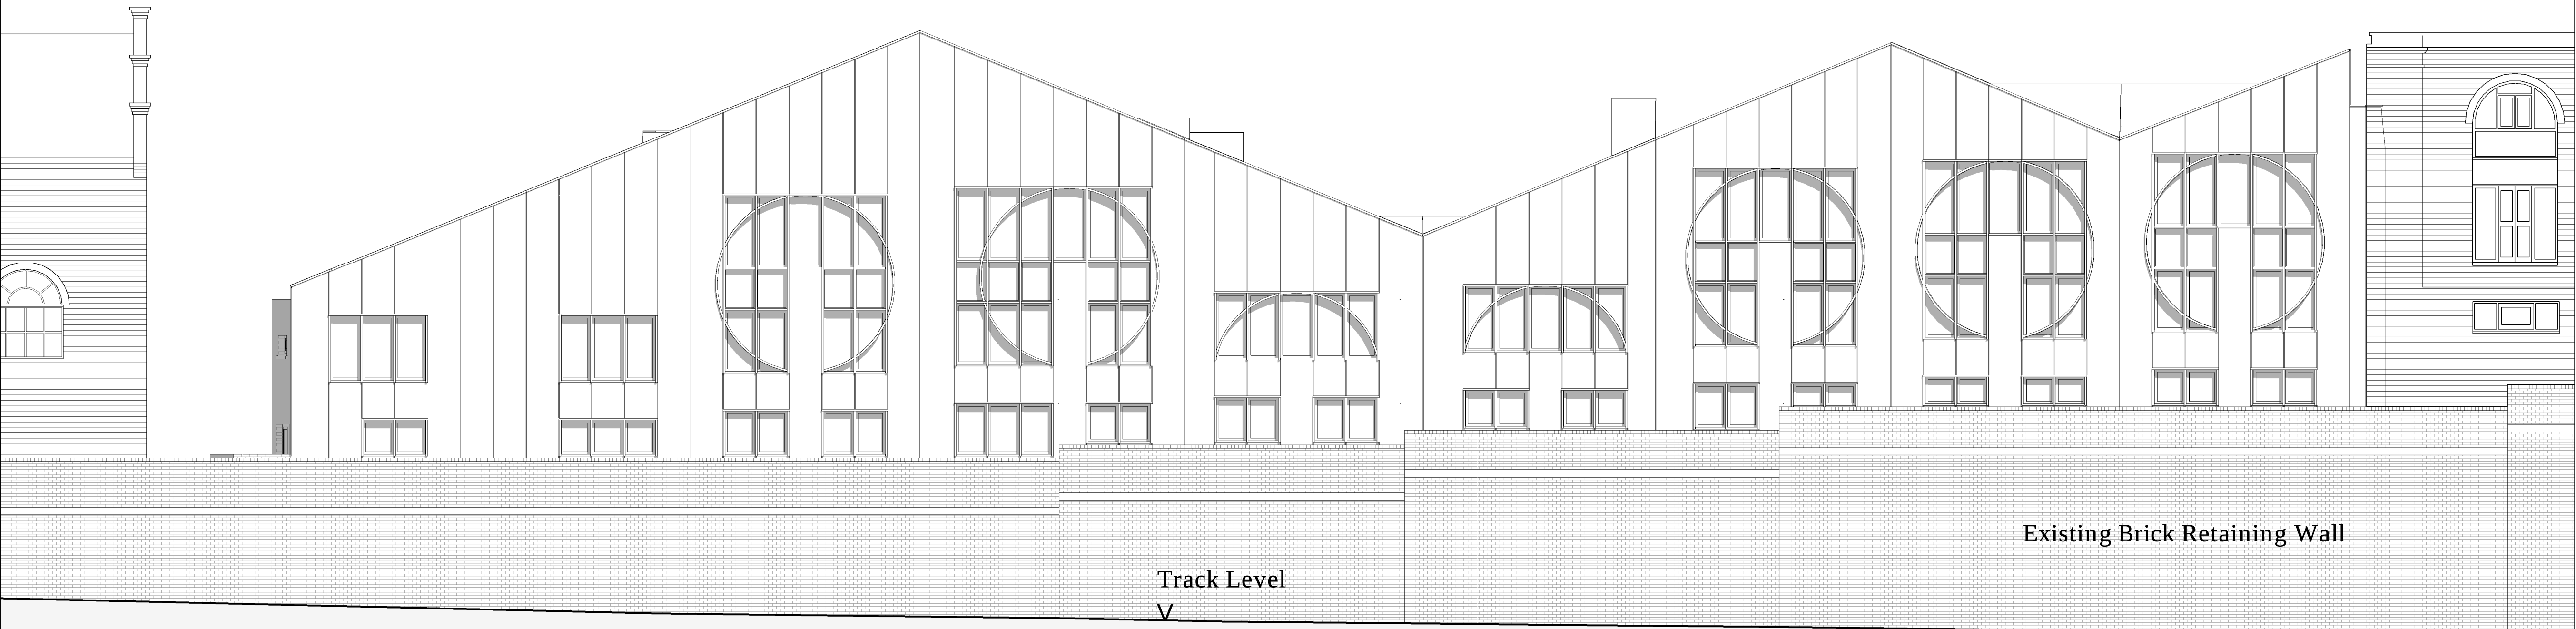

Key Site Diagram

Track Level
V

Existing Brick Retaining Wall

House 24
Type D

House 22
Type C2

House 20
Type C1

House 18
Type B2

House 16
Type B1

House 14
Type A3

House 12
Type A2

House 10
Type A1

Rev: D04 Date: 17.07.17 Drw: AH Chk: JC
Updated to comments received from Architectural Review Panel
Rev: D03 Date: 05.06.17 Drw: AW Chk: JC
Issue for Architects Review Panel
Rev: D02 Date: 02.02.2017 Drw: JE Chk: JC
Various amendments
Rev: D01 Date: 20.01.2017 Drw: JE Chk: JC
Initial Issue
Do not scale off this drawing
Report all errors and omissions to the Architect
Dimensions to be checked on site
Plot date: 17/07/2017 15:17:37

Client:
Imperial Resources Limited

Project:
10-24 Canfield Place, London NW6

Title:
Mews & Railway Elevation

Drawing status:
ARP

CZWG

Scale @ A1
1 : 100
Drawing No:
2044-00-DR-0600

Rev:
D04

CZWG

CZWG Architects LLP
17 Bowling Green Lane
London EC1R 0QB

Telephone: 020 7253 2523
Fax: 020 7250 0594
mail@czwgarchitects.co.uk
www.czwg.com