




WINDOW 1
L2, Scale 1:10

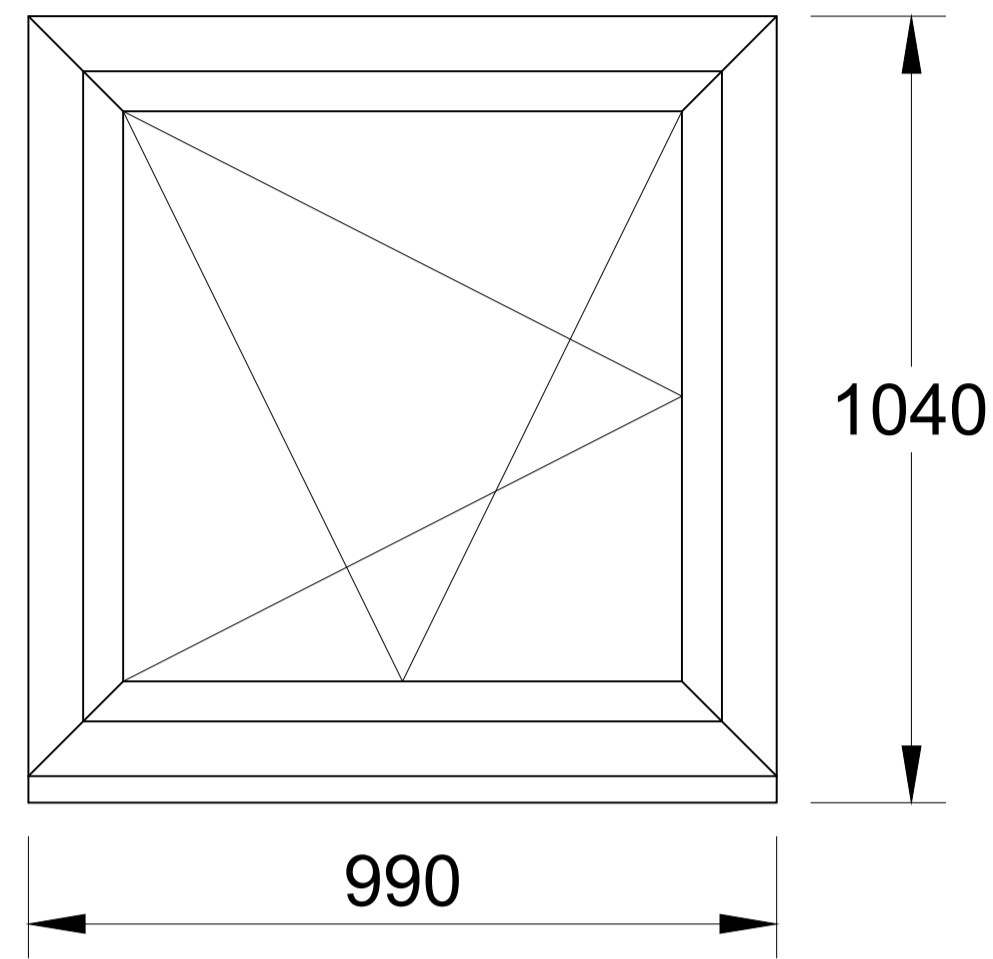


WINDOW 2
R208, Scale 1:10

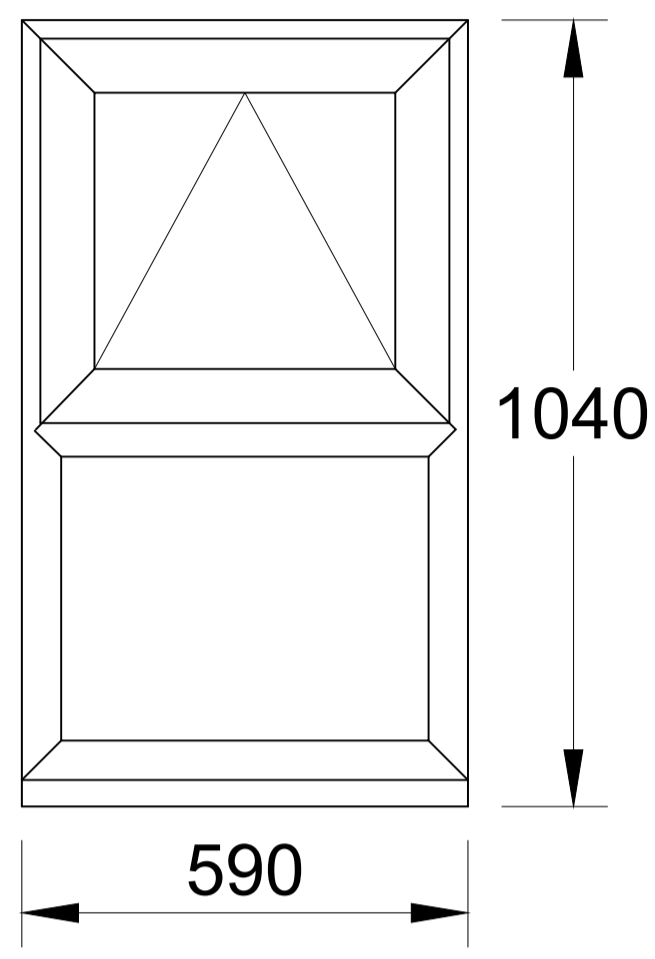


WINDOW 3
L2, Scale 1:10

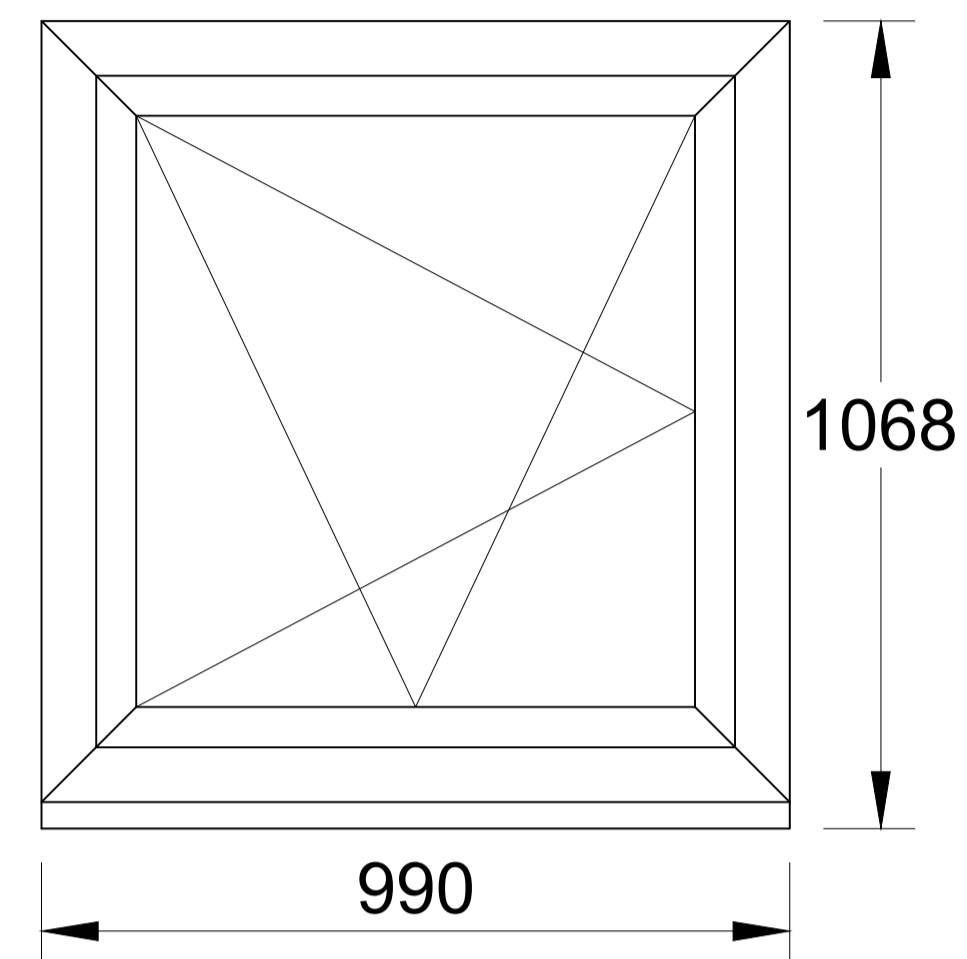


WINDOW 4
L1, Scale 1:10

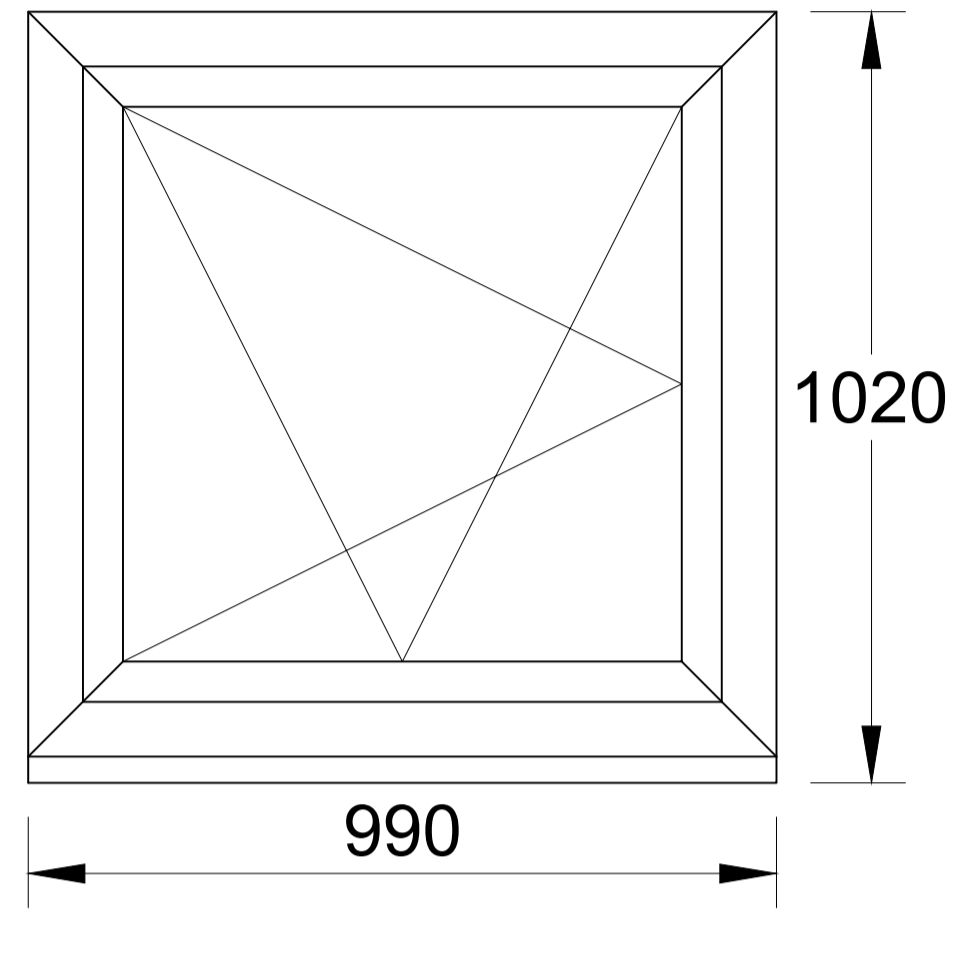


WINDOW 5, 6
R10, Scale 1:10

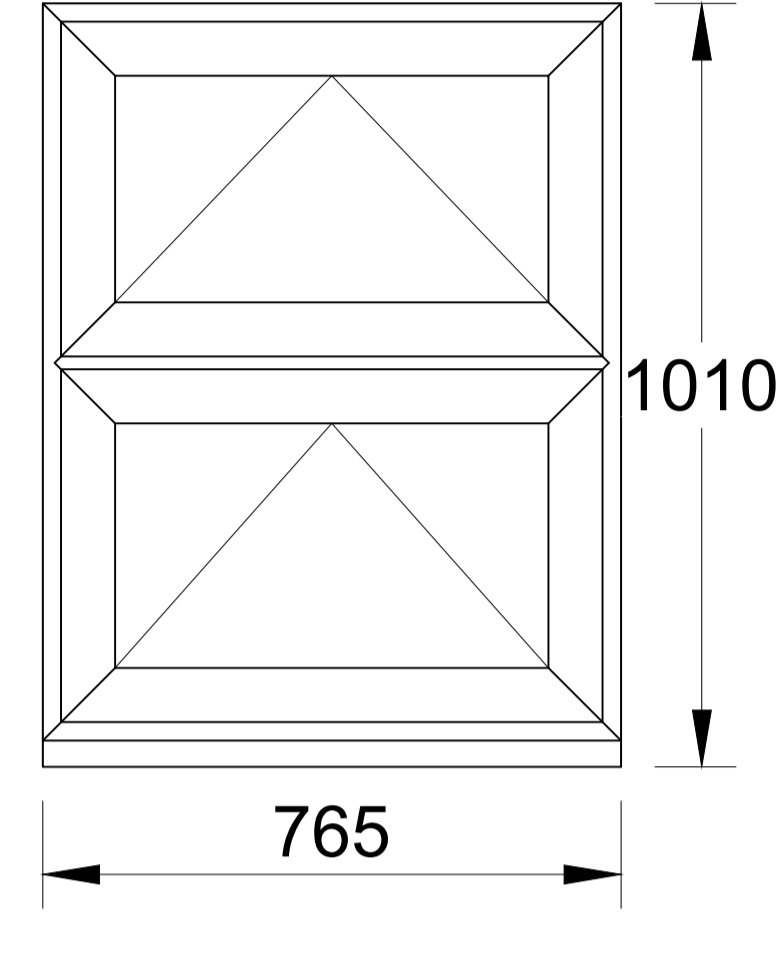


WINDOW 7
R10, Scale 1:10

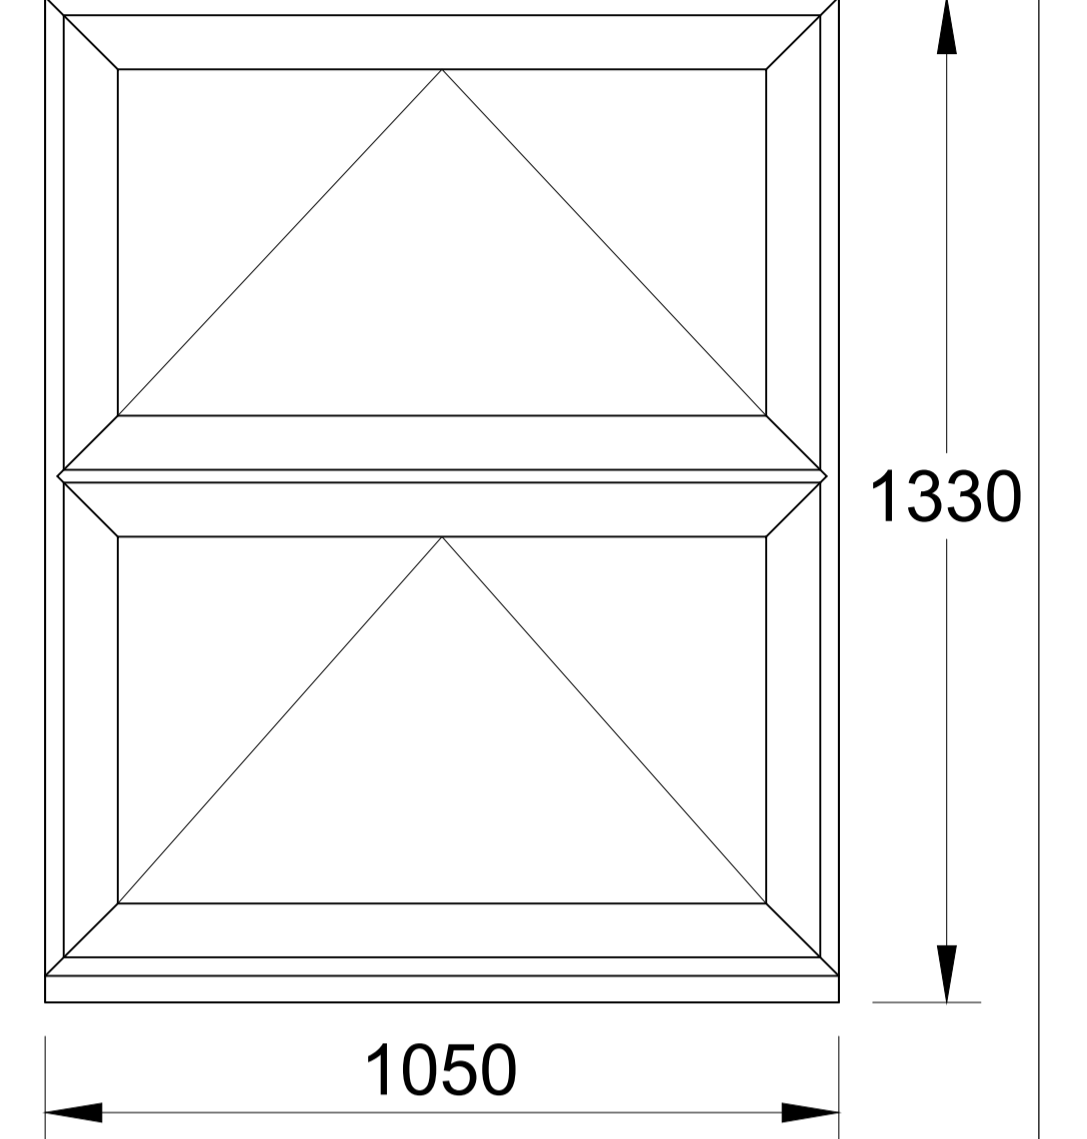


WINDOW 8
R10, Scale 1:10

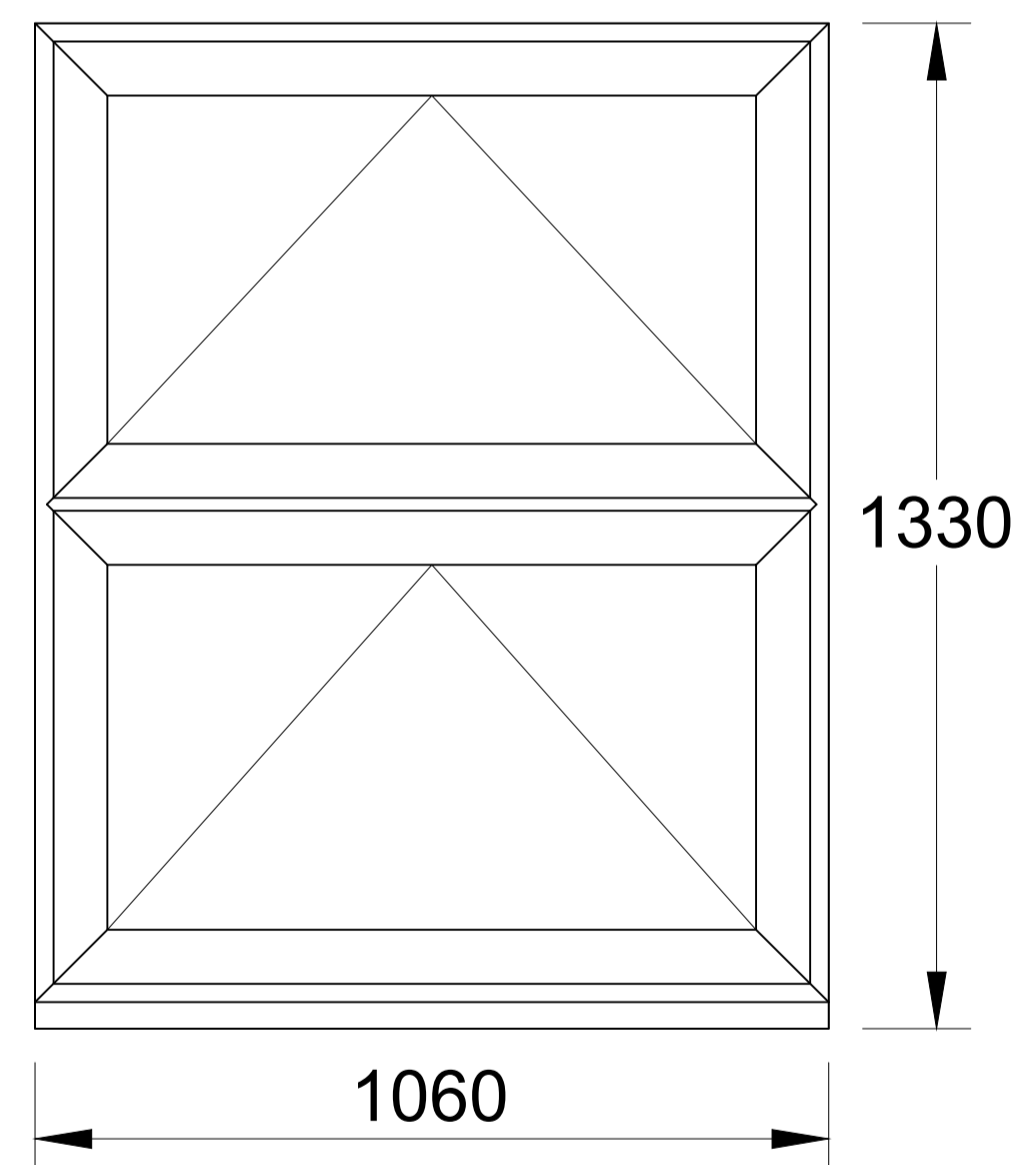

WINDOW 9,10
R10, Scale 1:10

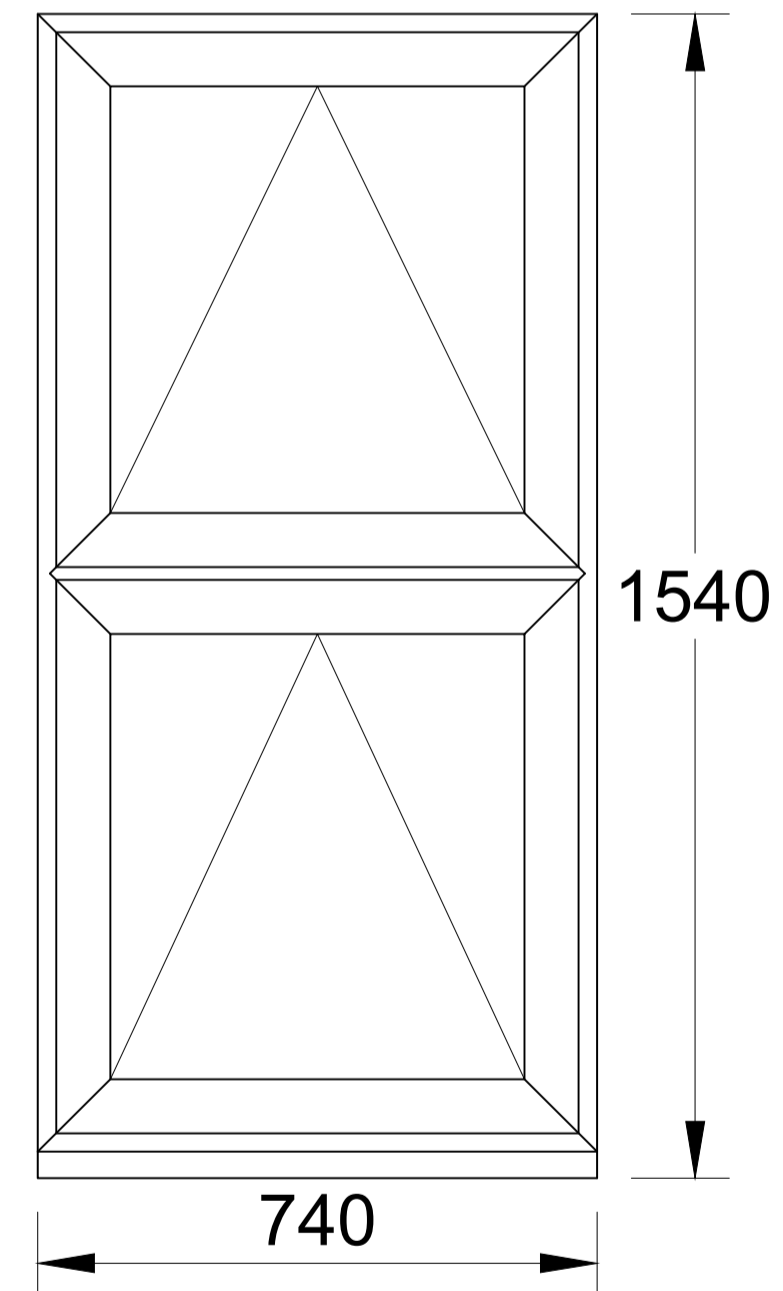

WINDOW 11, 12
R10, Scale 1:10

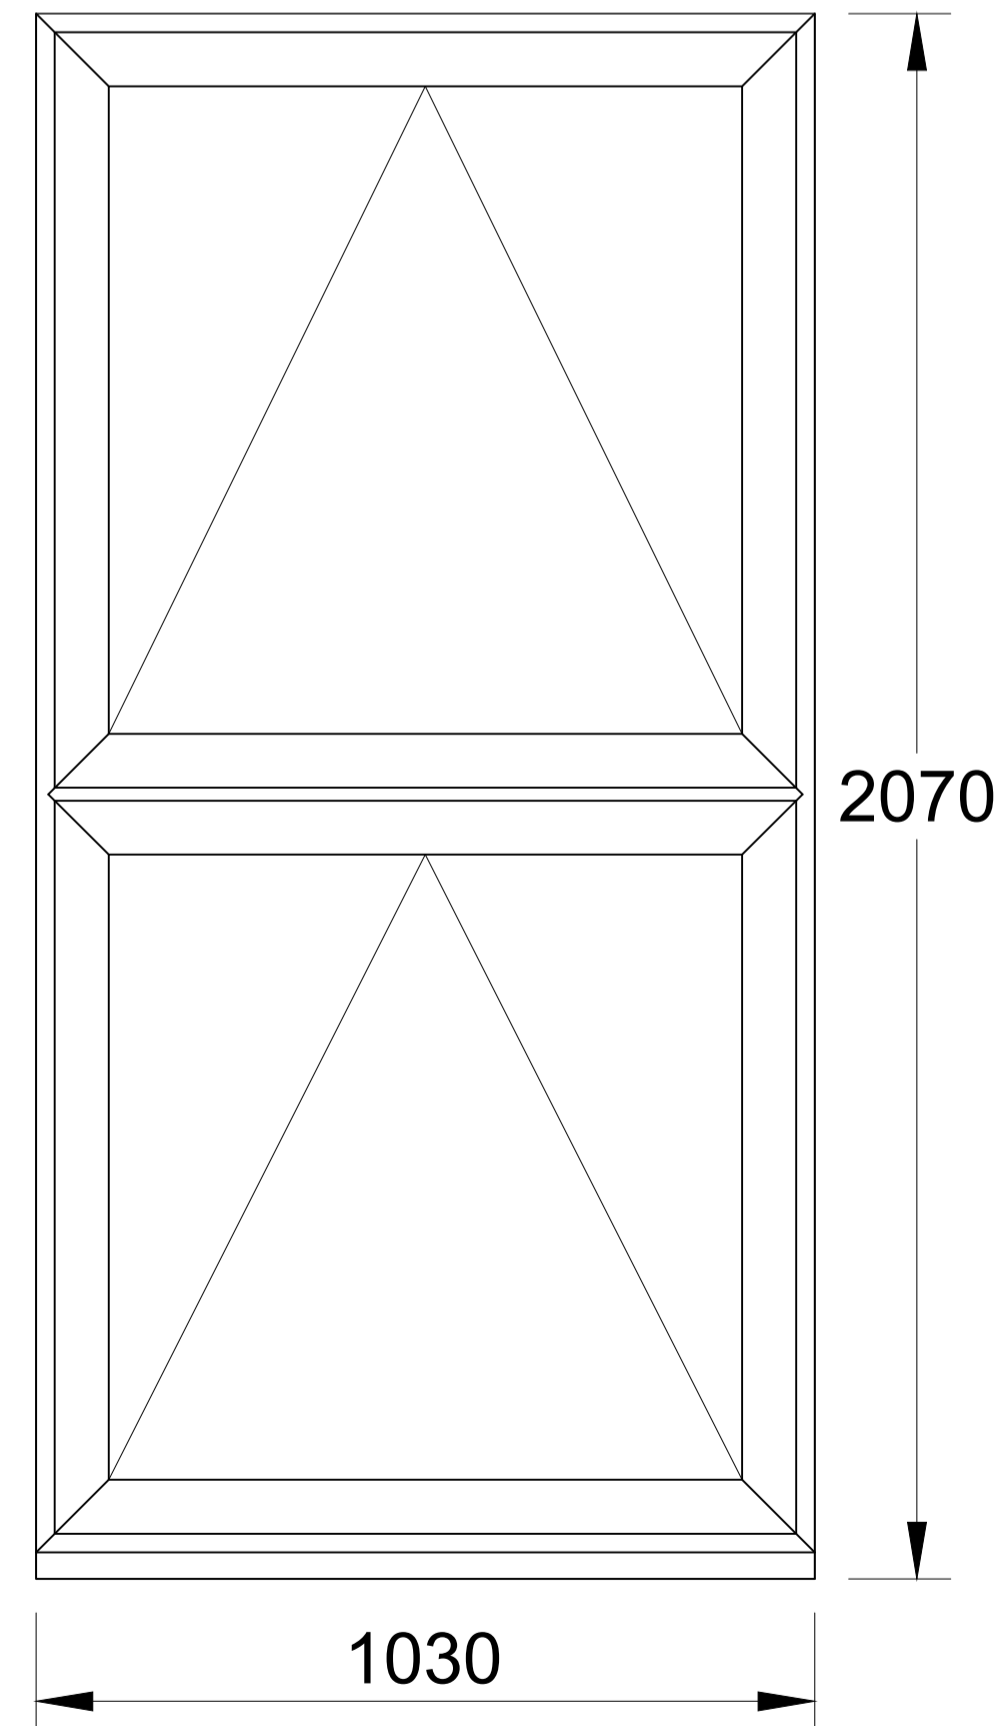

- 1) TopBedRr Window-Exclusives uPVC Tilt Turn Windows L2, 990 mm. wide x 1040 mm. high, Finish: Black/White, Glass Whole Frame: 4mm Clear, Handle Finish: White, Laminated Gls/Whole Frame: Single, Sash Finish: Black/White, Sealed Unit Type: Energy Saver Sound Reduction, Spacer Colour: Black, Style: Standard, Vent Head: Yes
- 2) Bathroom Window-Exclusive PVCu Casement Windows R208, 590 mm. wide x 1040 mm. high, 1st Transom: 520, Finish: Anthracite Grey/White, Furniture Style: Modern, Glass Whole Frame: Arena, Handle Finish: White, Laminated Gls/Whole Frame: Single, Sash Finish: Anthracite Grey/White, Sealed Unit Type: Energy Saver Security Triple, Spacer Colour: Black, Style: Standard, Toughened Glass, Vent Head: Yes
- 3) FRTBRLr Window-Exclusives uPVC Tilt Turn Windows L2, 990 mm. wide x 1068 mm. high, Finish: Black/White, Glass Whole Frame: 4mm Clear, Handle Finish: White, Laminated Gls/Whole Frame: Single, Sash Finish: Black/White, Sealed Unit Type: Energy Saver Sound Reduction, Spacer Colour: Black, Style: Standard, Vent Head: Yes
- 4) FRTBRgt Window-Exclusives uPVC Tilt Turn Windows L1, 990 mm. wide x 1020 mm. high, Finish: Black/White, Glass Whole Frame: 4mm Clear, Handle Finish: White, Laminated Gls/Whole Frame: Single, Sash Finish: Black/White, Sealed Unit Type: Energy Saver Sound Reduction, Spacer Colour: Black, Style: Standard, Vent Head: Yes
- 5) Topkitch Window 1-Exclusive PVCu Casement Windows R10, 765 mm. wide x 1010 mm. high, 1st Transom: 505, Finish: Anthracite Grey/White, Furniture Style: Modern, Glass Whole Frame: 4mm Clear, Handle Finish: White, Laminated Gls/Whole Frame: Single, Sash Finish: Anthracite Grey/White, Sealed Unit Type: Energy Saver Security Triple, Spacer Colour: Black, Style: Standard, Vent Head: Yes
- 6) Topkitch Window 2-Exclusive PVCu Casement Windows R10, 765 mm. wide x 1010 mm. high, 1st Transom: 505, Finish: Anthracite Grey/White, Furniture Style: Modern, Glass Whole Frame: 4mm Clear, Handle Finish: White, Laminated Gls/Whole Frame: Single, Sash Finish: Anthracite Grey/White, Sealed Unit Type: Energy Saver Security Triple, Spacer Colour: Black, Style: Standard, Vent Head: Yes
- 7) Lounge Window-Exclusive PVCu Casement Windows R10, 1050 mm. wide x 1330 mm. high, 1st Transom: 665, Finish: Anthracite Grey/White, Furniture Style: Modern, Glass Whole Frame: 4mm Clear, Handle Finish: White, Sash Finish: Anthracite Grey/White, Sealed Unit Type: Energy Saver Plus, Spacer Colour: Black, Style: Standard, Vent Head: Yes
- 8) Landing Window-Exclusive PVCu Casement Windows R10, 1060 mm. wide x 1330 mm. high, 1st Transom: 647, Finish: Anthracite Grey/White, Furniture Style: Modern, Glass Whole Frame: 4mm Clear, Handle Finish: White, Sash Finish: Anthracite Grey/White, Sealed Unit Type: Energy Saver Plus, Spacer Colour: Black, Style: Standard, Toughened Glass
- 9) LowerRt Window 1-Exclusive PVCu Casement Windows R10, 740 mm. wide x 1540 mm. high, 1st Transom: 770, Finish: Anthracite Grey/White, Furniture Style: Modern, Glass Whole Frame: 4mm Clear, Handle Finish: White, Sash Finish: Anthracite Grey/White, Sealed Unit Type: Energy Saver Plus, Spacer Colour: Black, Style: Standard, Vent Head: Yes
- 10) LowerRt Window 2-Exclusive PVCu Casement Windows R10, 740 mm. wide x 1540 mm. high, 1st Transom: 770, Finish: Anthracite Grey/White, Furniture Style: Modern, Glass Whole Frame: 4mm Clear, Handle Finish: White, Sash Finish: Anthracite Grey/White, Sealed Unit Type: Energy Saver Plus, Spacer Colour: Black, Style: Standard, Vent Head: Yes
- 11) LowerBed Window-Exclusive PVCu Casement Windows R10, 1030 mm. wide x 2070 mm. high, 1st Transom: 1035, Finish: Anthracite Grey/White, Furniture Style: Modern, Glass Whole Frame: 4mm Clear, Handle Finish: White, Laminated Gls/Whole Frame: Single, Sash Finish: Anthracite Grey/White, Sealed Unit Type: Energy Saver Security Triple, Spacer Colour: Black, Style: Standard, Vent Head: Yes
- 12) Landing Window-Exclusive PVCu Casement Windows R10, 1030 mm. wide x 2070 mm. high, 1st Transom: 1035, Finish: Anthracite Grey/White, Furniture Style: Modern, Glass Whole Frame: 4mm Clear, Handle Finish: White, Laminated Gls/Whole Frame: Single, Sash Finish: Anthracite Grey/White, Sealed Unit Type: Energy Saver Security Triple, Spacer Colour: Black, Style: Standard, Toughened Glass, Vent Head: Yes

1. All dimensions in millimetres (mm) and levels in metres (m) unless noted otherwise.
2. This drawing to be read in conjunction with all other relevant drawings and specification.
3. All work to comply with the relevant British Standards, Codes of Practice and the Building Regulations.

Revisions:

Customer: **Mr Ghanshyam Patel**
Flat
79 Tottenham Court Road
London
W1T 4TB

Drawing Title:
Details

Drawing No:	3052/PP/04	Contract No:	EF3052AV
Scale:	As Shown	Starting Date:	20 July 2017
Drawn:	V.USEVICIUTE	Revision:	.
Size:	A1	Ref No:	.

© Crown copyright. All rights reserved.
License numbers 010031673 and 100042205

