


SCALE

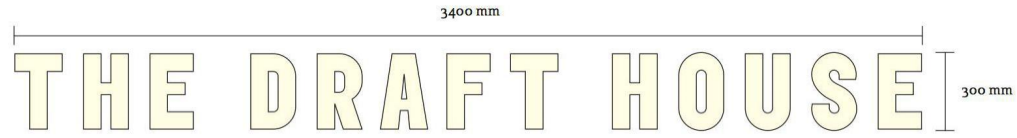

FASCIA BOARD SIGNAGE
SCALE 1:20




SCALE

Main Fascia Letter Detail

Aluminium Letters constructed by laser cut face with built up welded sides 20mm deep stood off the fascia board with 30mm long studs that are resin bonded. Soft white LEDs mounted inside the letters will halo illuminate the fascia board only.

RAL reference colour for lettering Pure White 9010

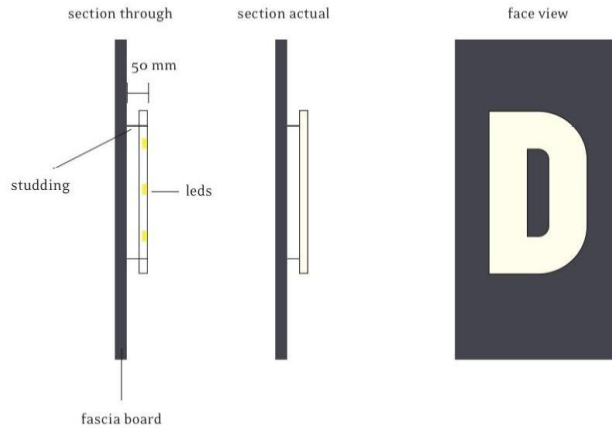

FASCIA BOARD SIGNAGE DETAILS
SCALE 1:10

DRAWING TITLE: PROPOSED FASCIA BOARD SIGNAGE
DRAWING REF: 58/110
REV:
SCALE: AS SHOWN

PROJECT TITLE
DRAFT HOUSE CAMDEN
102-104 CAMDEN ROAD, LONDON, NW1 9EA

CLIENT
DRAFT HOUSE HOLDING LTD

PLEASE NOTE: The works indicated on this drawing are subject to a design risk assessment which is to be reappraised on each revision. All dimensions to be verified on site. Do not scale off this drawing. This drawing is the copyright of Naomi Doran. All copyright is reserved by her and any information contained may not be copied, reprinted or disclosed without their prior consent in writing.

NAOMI DORAN
91 GREIGHTON ROAD
LONDON, W17 6LS
07769 706 884 | REIDENTERPRISES.CAMDEN@GMAIL.COM