


DO NOT SCALE FROM THIS DRAWING

Figured dimensions only are to be taken from this drawing. All dimensions are to be checked on site before any work is put in hand. If in doubt, ask.


All SHH drawings to be read in conjunction with relevant SHH Finishes, Sanitaryware, Lighting & Ironmongery schedules.

Any discrepancies to be highlighted to SHH prior to procurement and in good time.

Copyright © Spence Harris Hogan Limited 2015
Registered in England & Wales. Registered No. 261 0615
SHH is the trading name of Spence Harris Hogan Limited

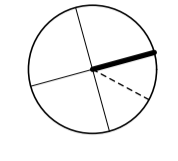

Legends & Notes:
0 1 2 3m

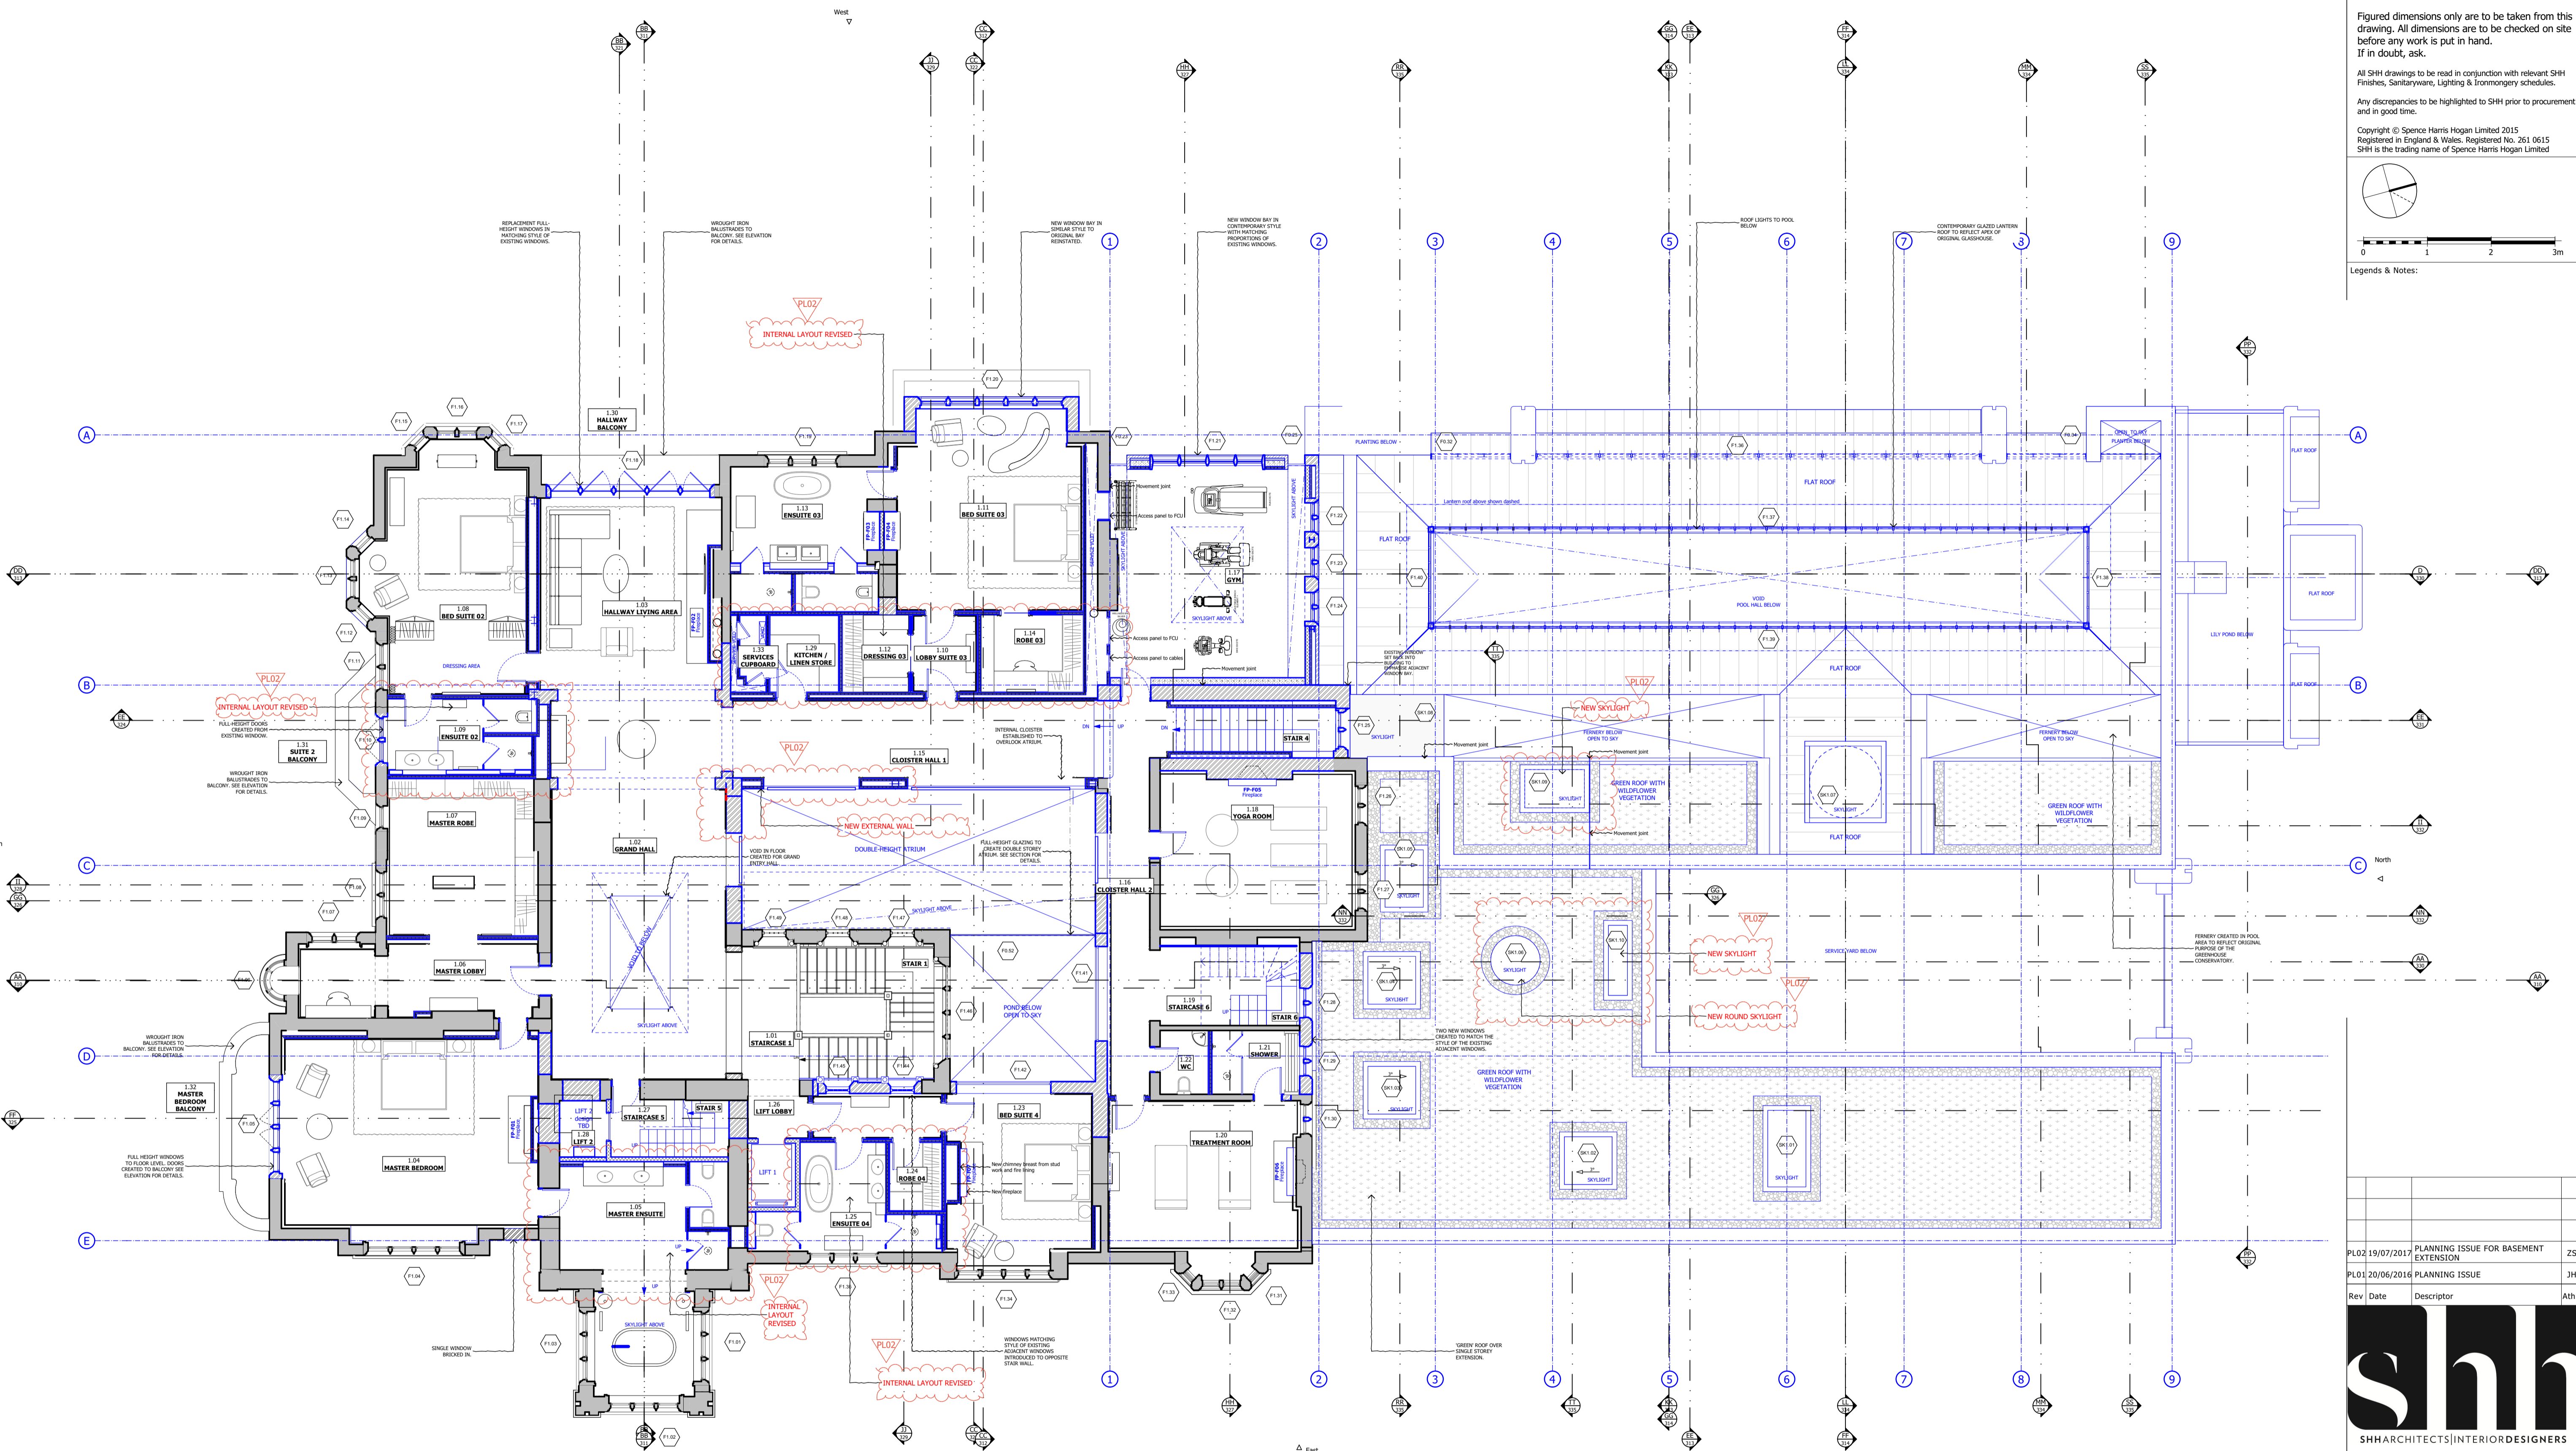

PL02 19/07/2017	PLANNING ISSUE FOR BASEMENT EXTENSION	ZS
PL01 20/06/2016	PLANNING ISSUE	JH
Rev	Date	Descriptor
		Atr.

shh
SHH ARCHITECTS | INTERIORS DESIGNERS
RIBA MEMBER
Chartered Practice

1 Vencourt Place, Ravenscourt Park
HammerSmith, London W6 9NU
Phone: +44 (0) 20 8600 4171 Email: info@shh.co.uk
shh.co.uk

Project:
Athlone House
Hampstead Lane
London
Client:
Private Client
Drawing Title:
Planning amendment

First Floor - Proposed

(Project number)DWG number_Revision: (817)022_PL02 Checked: