


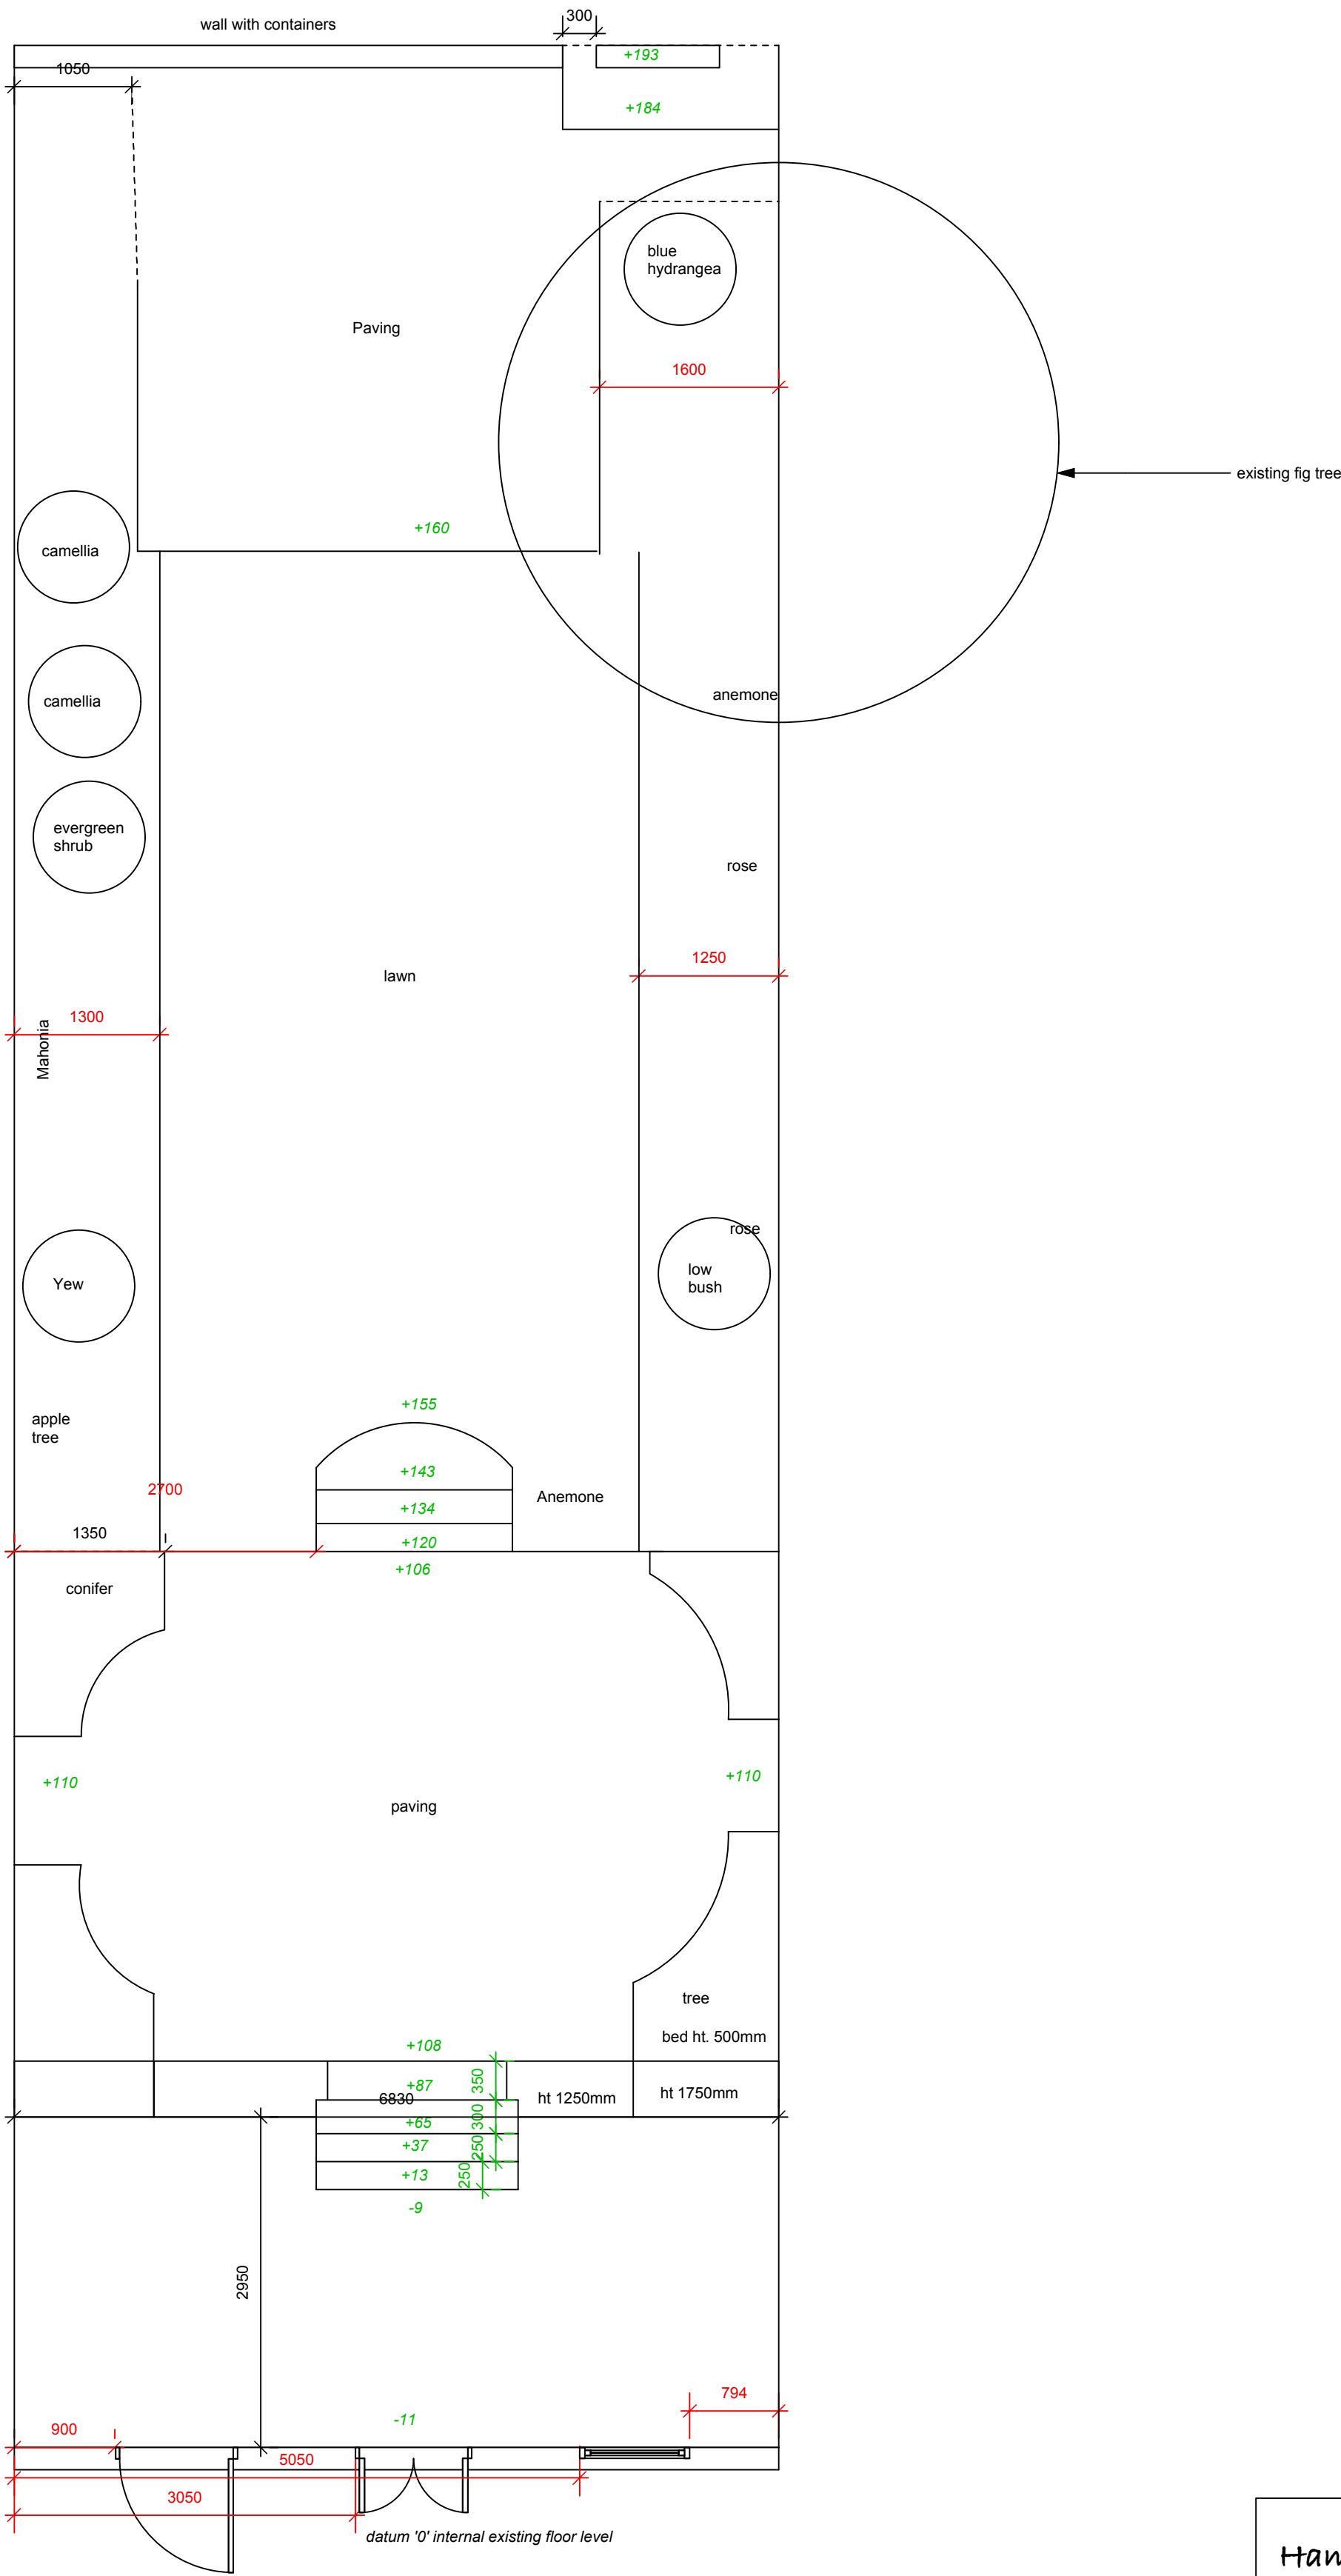

existing ground levels



Hampstead Garden Design	
Designer	Sarah Oxby 18 Dorchester Gardens London NW11 6BN Tel: 07838 250793
Clients' name Job title	Chiew Y Chong 24 Perrins Walk, Hampstead
Drawing title Scale Date	Site survey 1:50 @ A2 27.03.17

Site as seen. All measurements must be checked on site and not scaled from this drawing.