
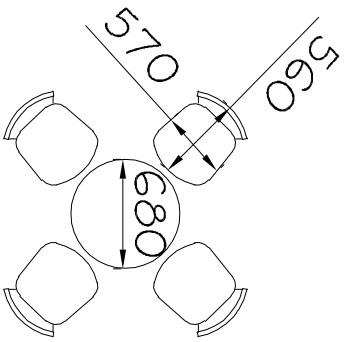
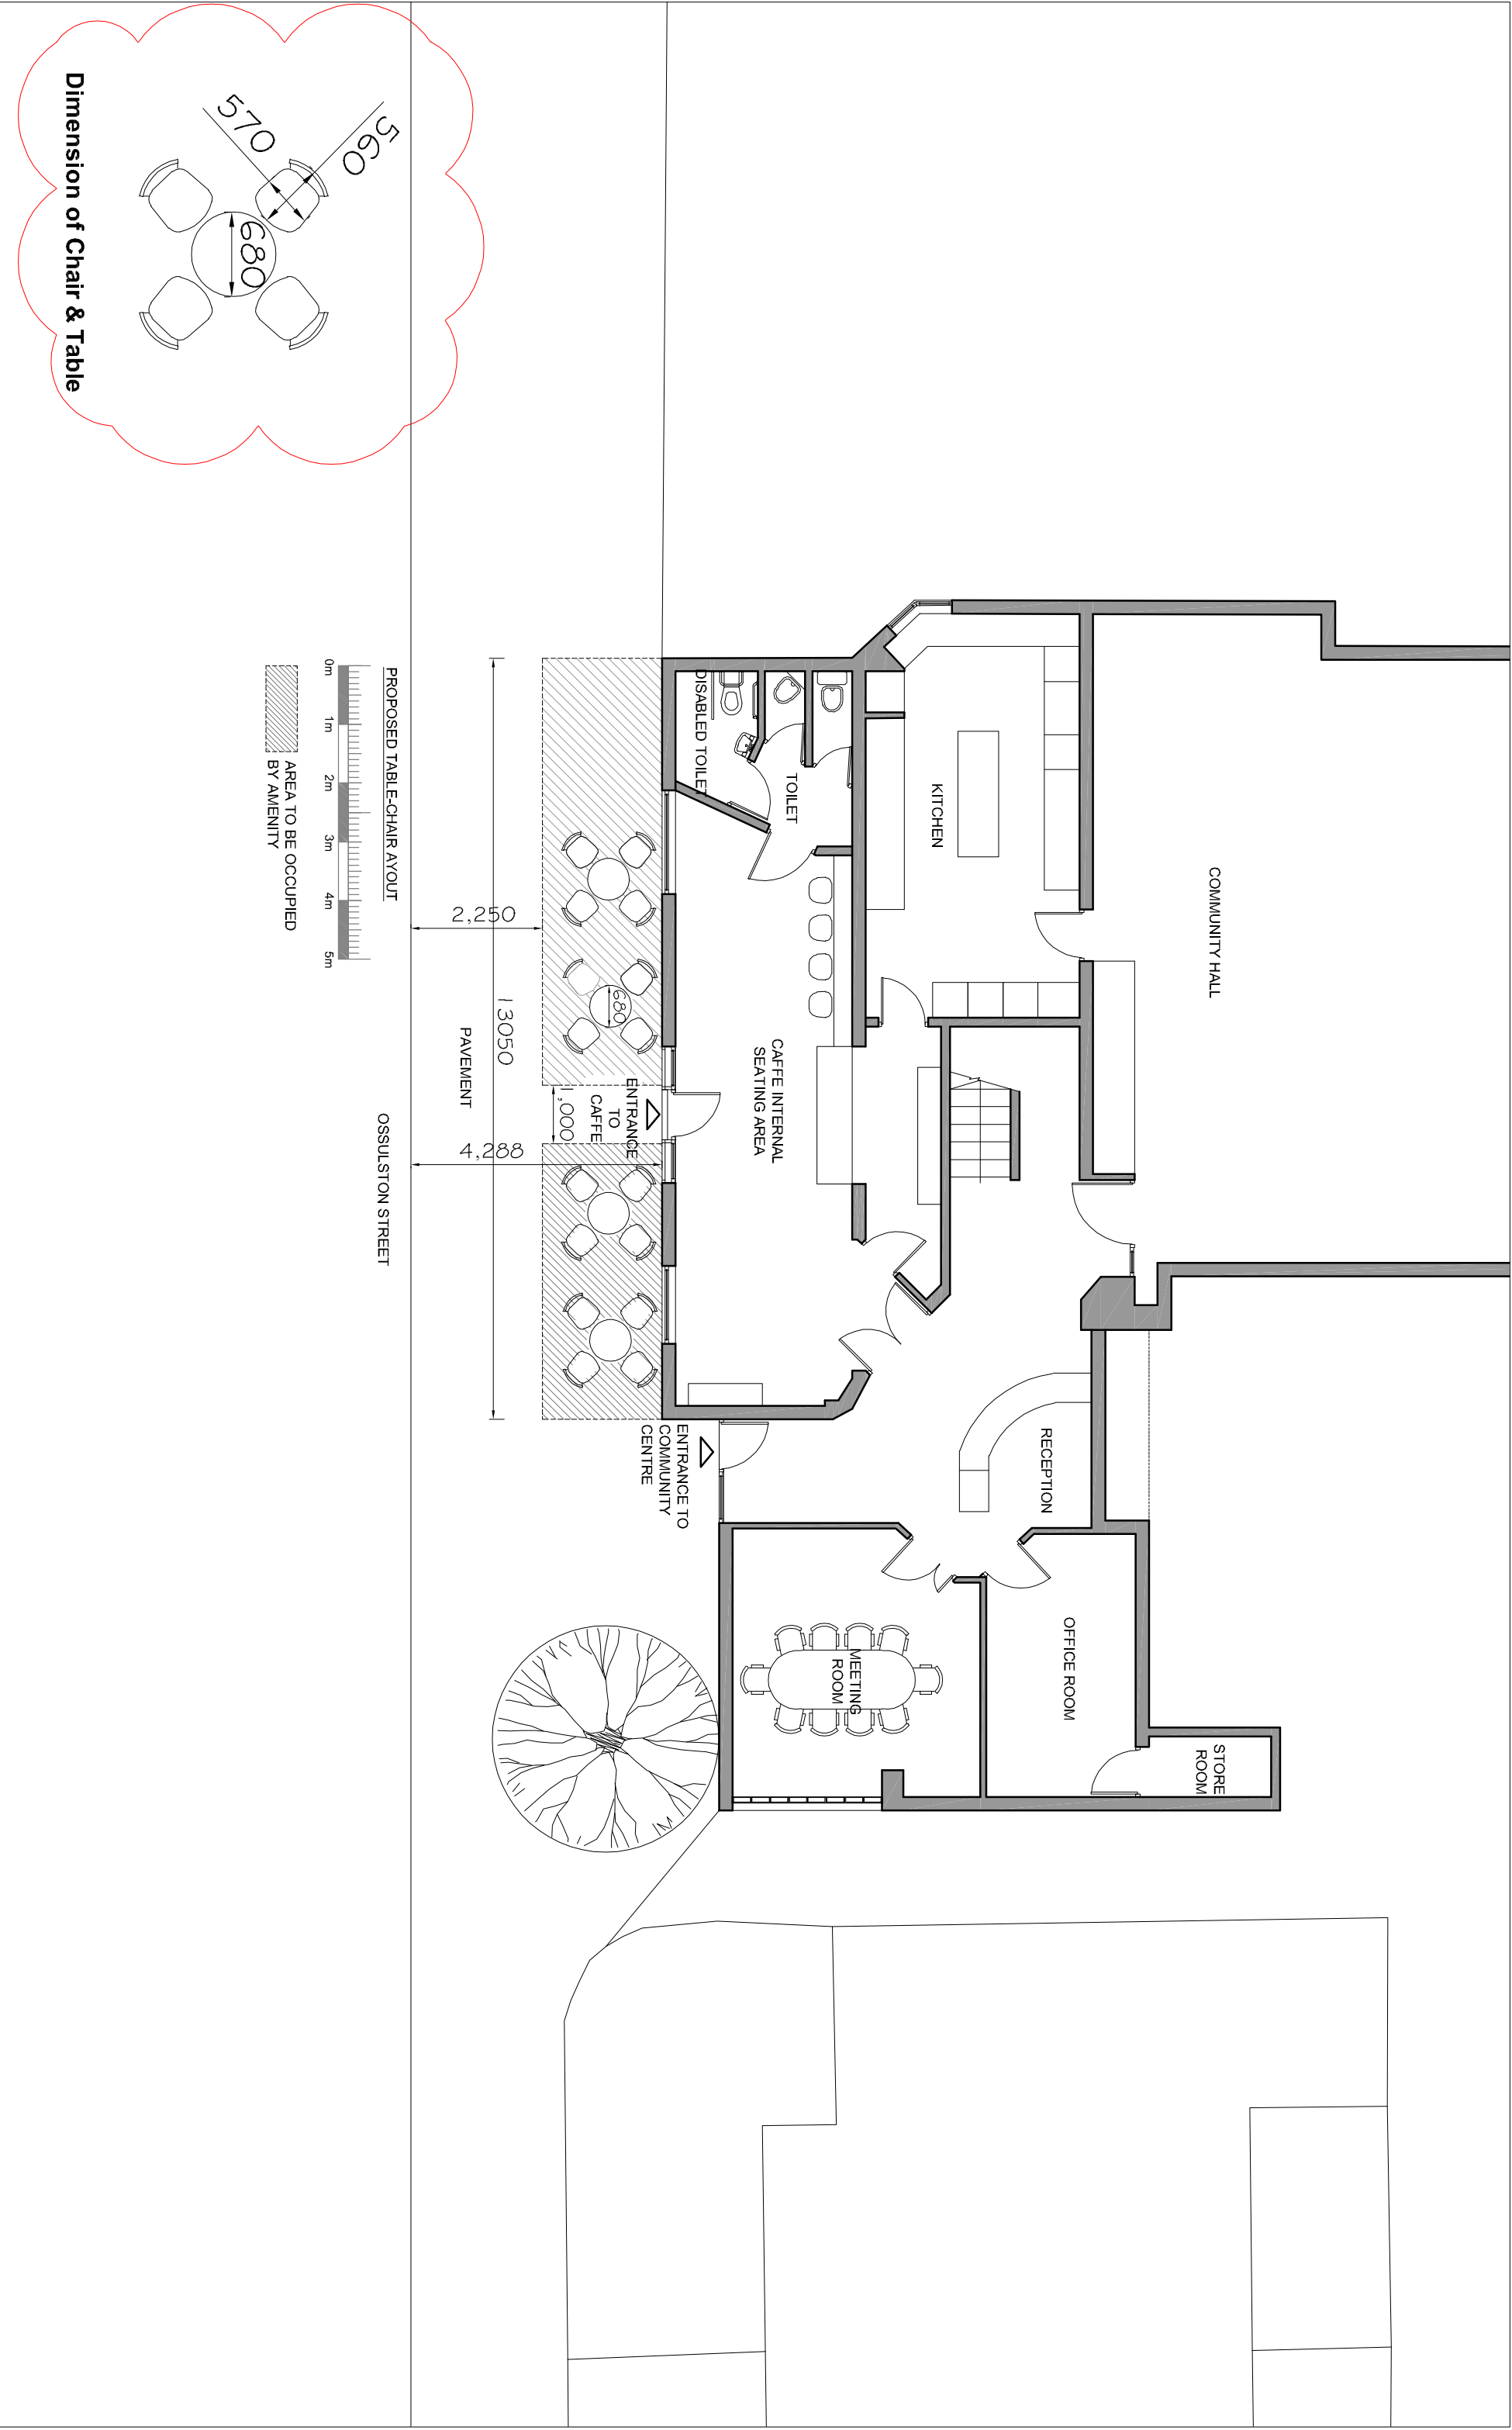


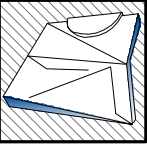

Dimension of Chair & Table

ORIGINATOR  D FORM ARCHITECTURE M - 078 2432 6055 www.dformarchitecture.co.uk	CLIENT Mrs Sarah Elie 99 Magazine Farmway Colchester	PROJECT TITLE Application for consent to place Tables and Chairs on the public Highway.	DRAWING TITLE Plan	DRAWN BY: A	CHECKED BY: Anwar	
				SCALE 1:50 @ A3	DRAWING STATUS Planning	
				DATE Jun'17	DRAWING NO: 02-047	REV. B

THE CONTENTS IN THIS DOCUMENT BELONG TO D FORM ARCHITECTURE LTD AND CANNOT BE ALTERED, COPIED, PRODUCED OR TRANSMITTED TO ANY OTHER PERSON OR COMPANY WITHOUT THE OWNER'S CONSENT.