



Upper ground Floor key plan

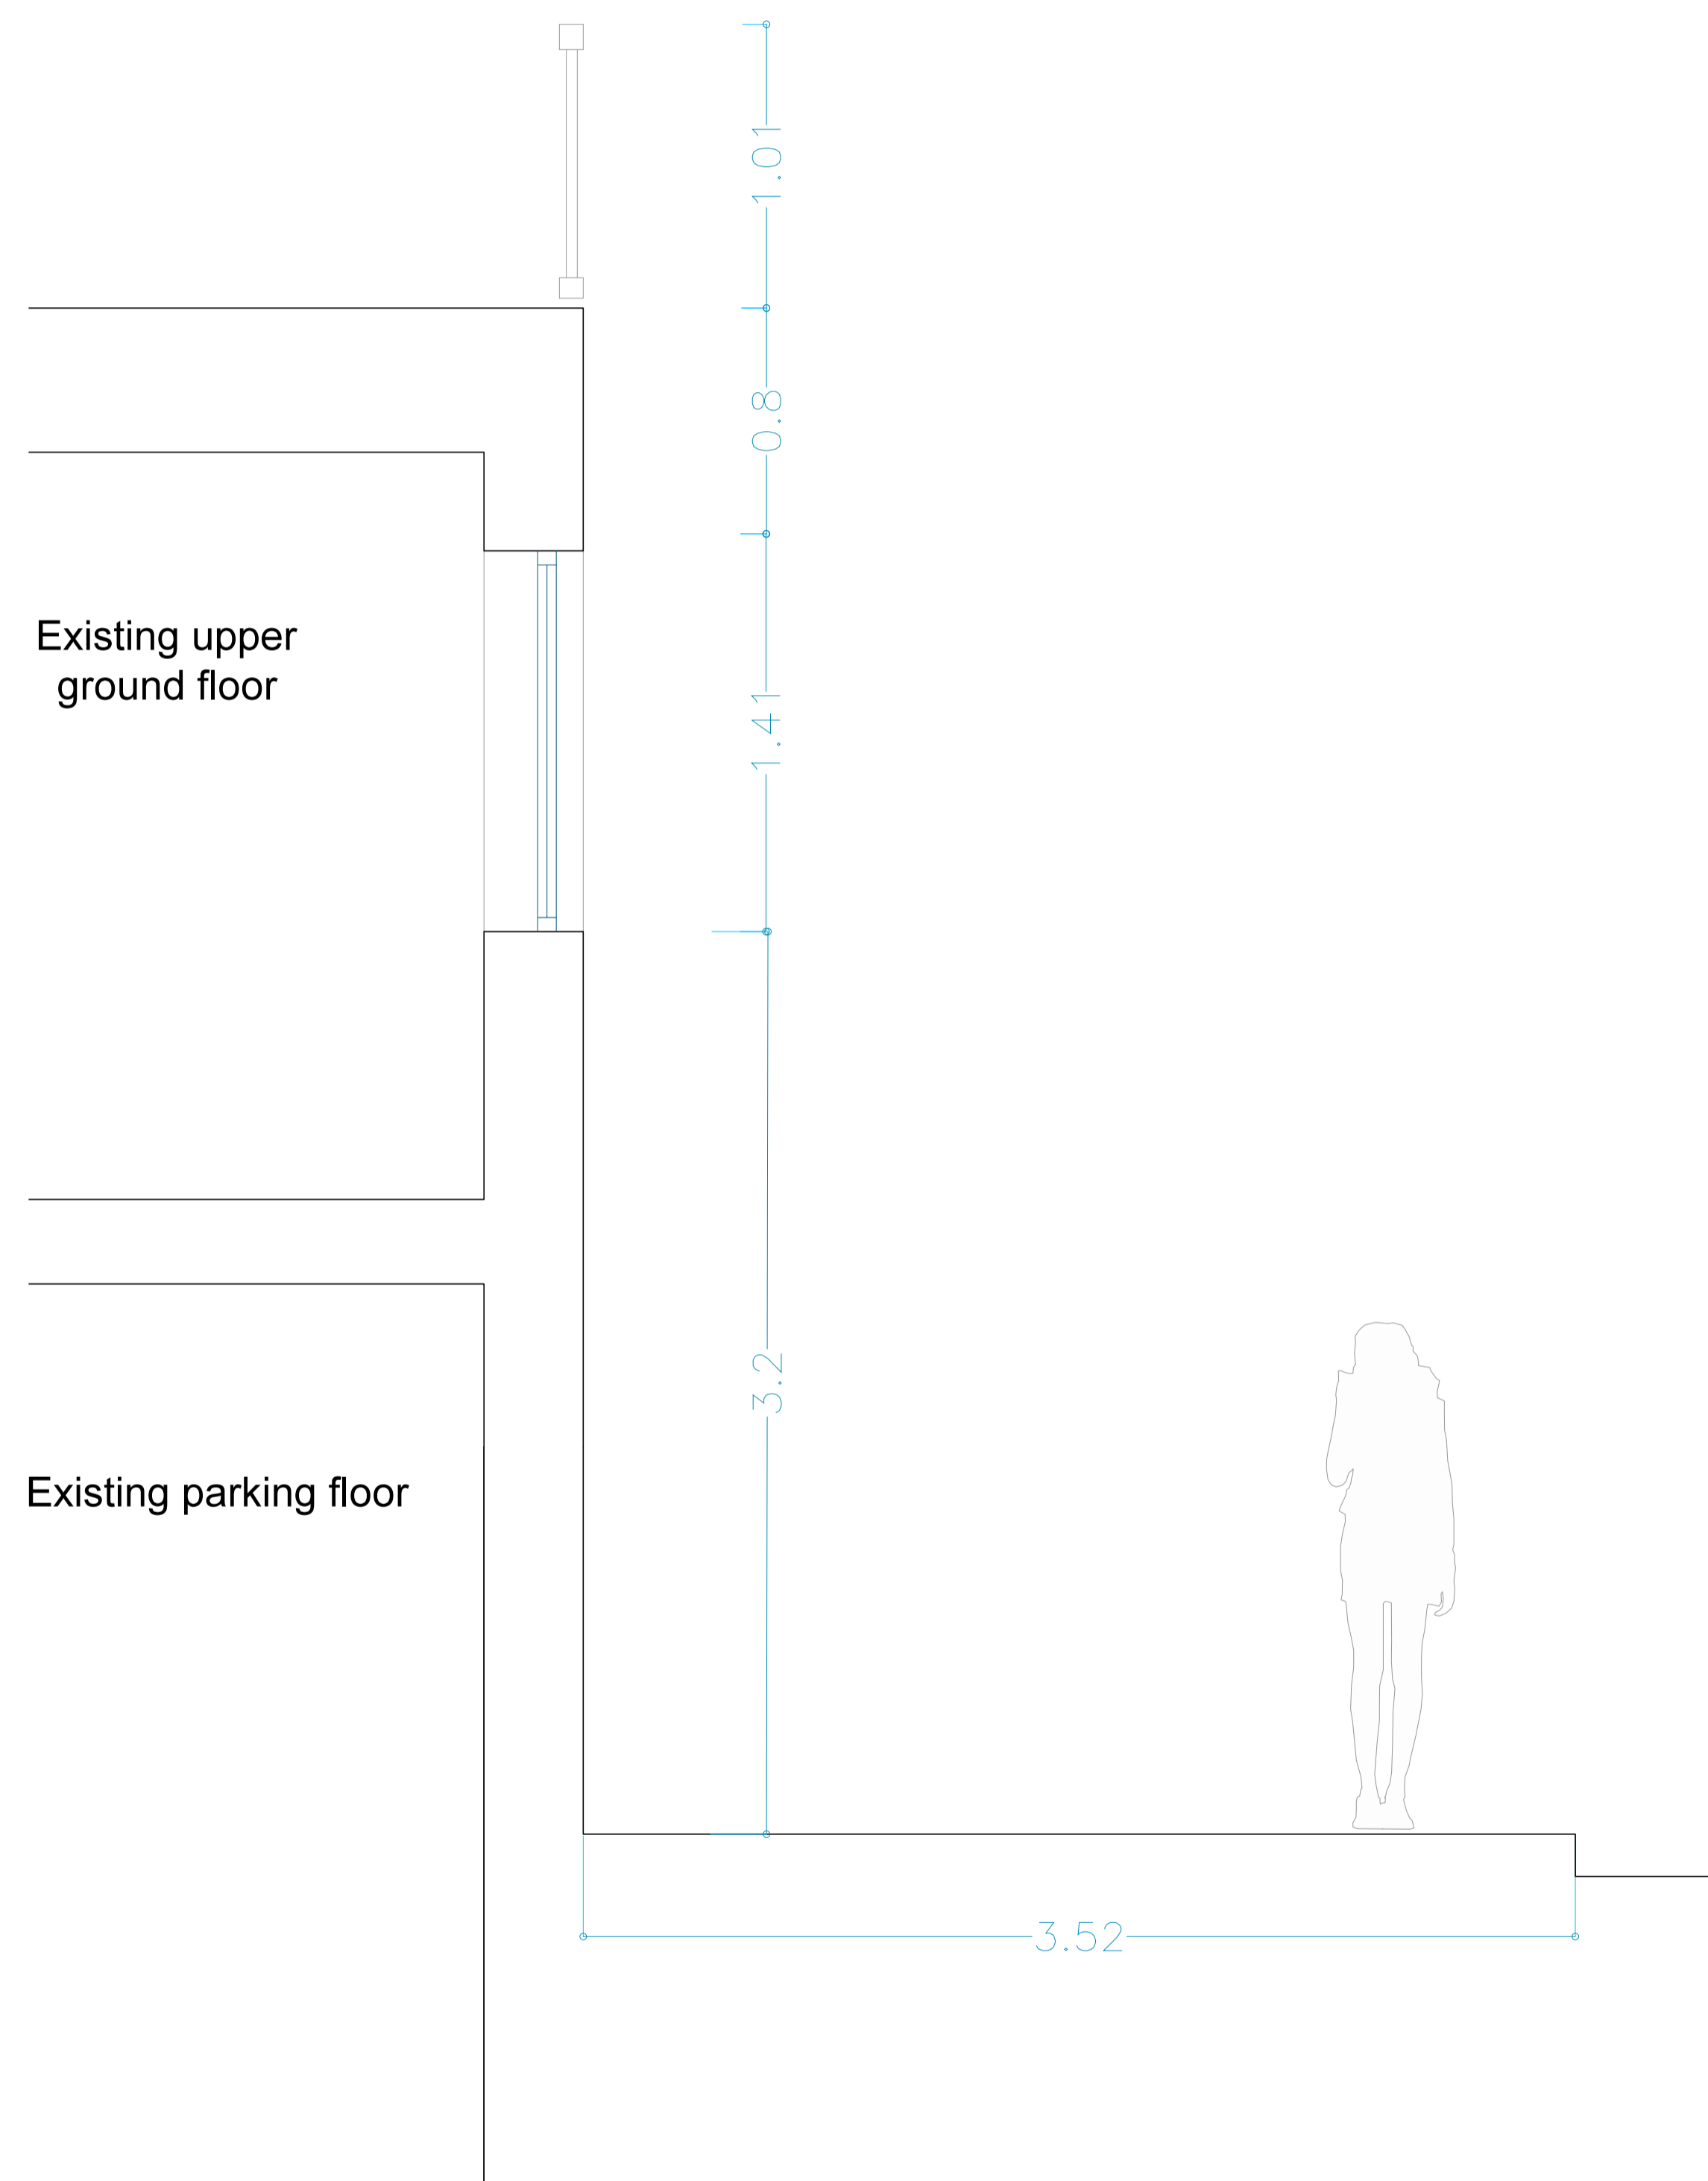

EXISTING DETAILED SECTION CC sc 1:20

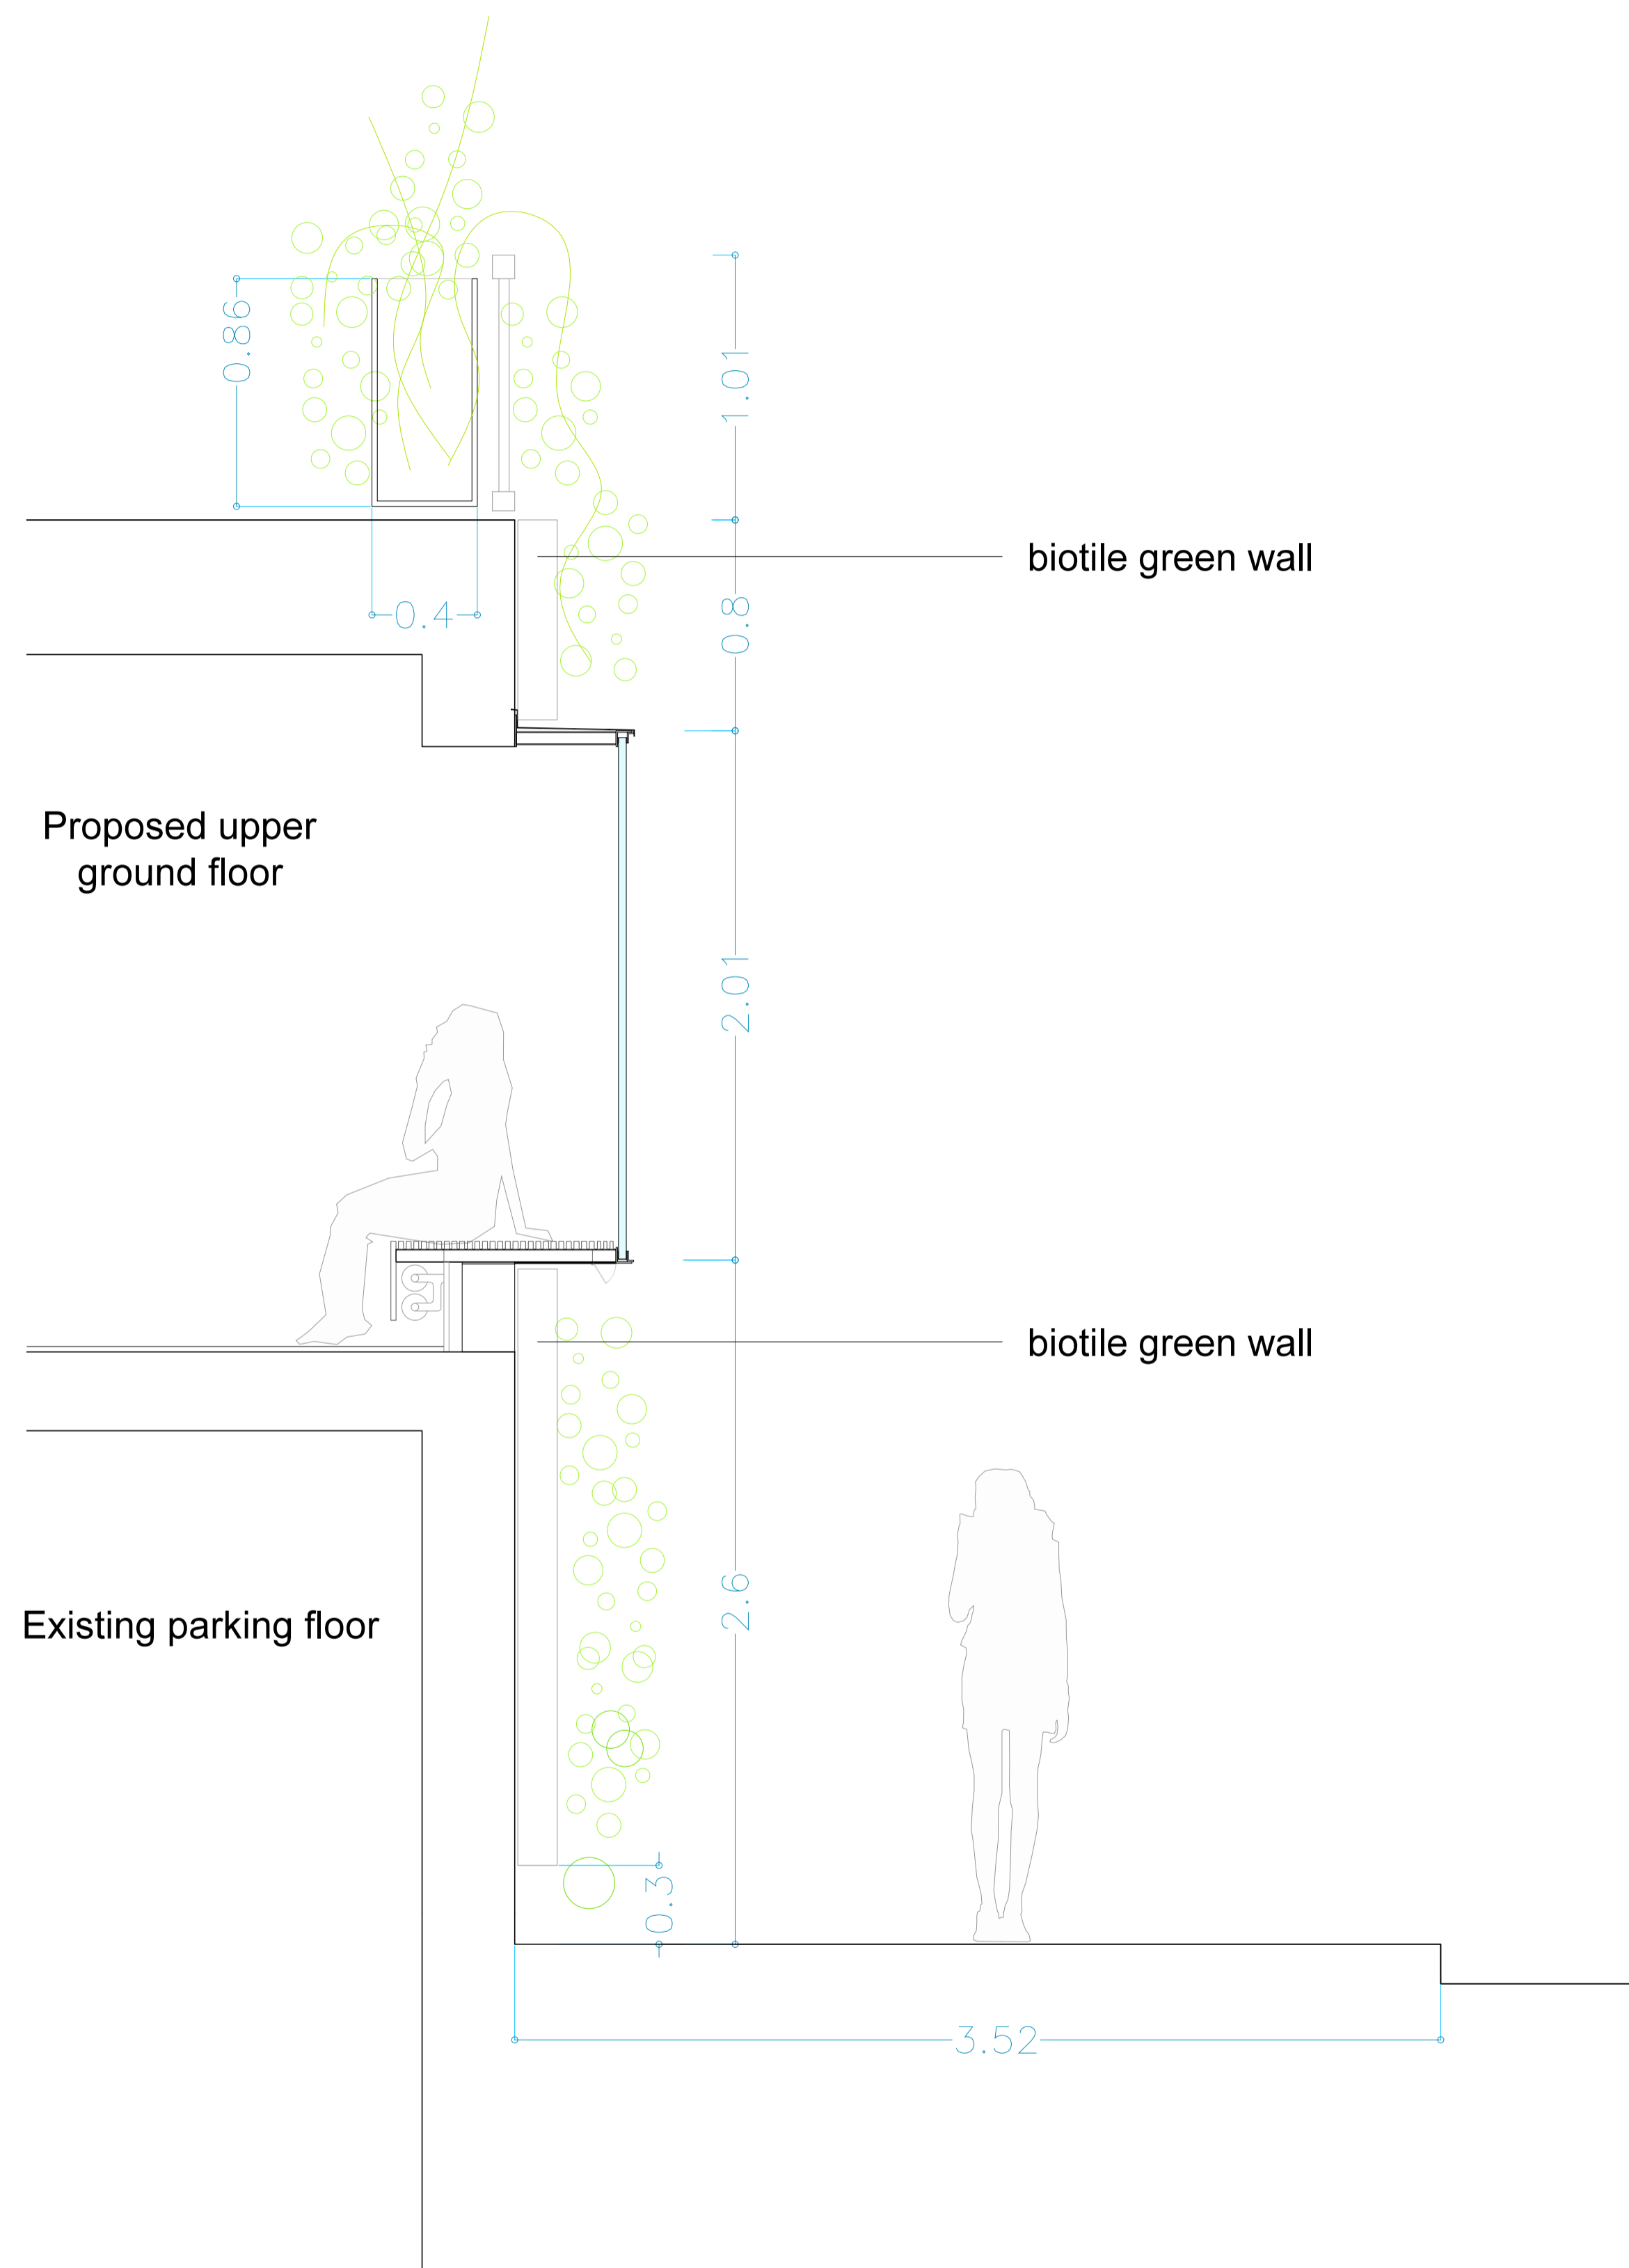

PROPOSED DETAILED SECTION CC sc 1:20



revision	description	date
2	Issued for planning	20.07.2017
1	Issued for planning	19.05.2017