


EXISTING PLANS

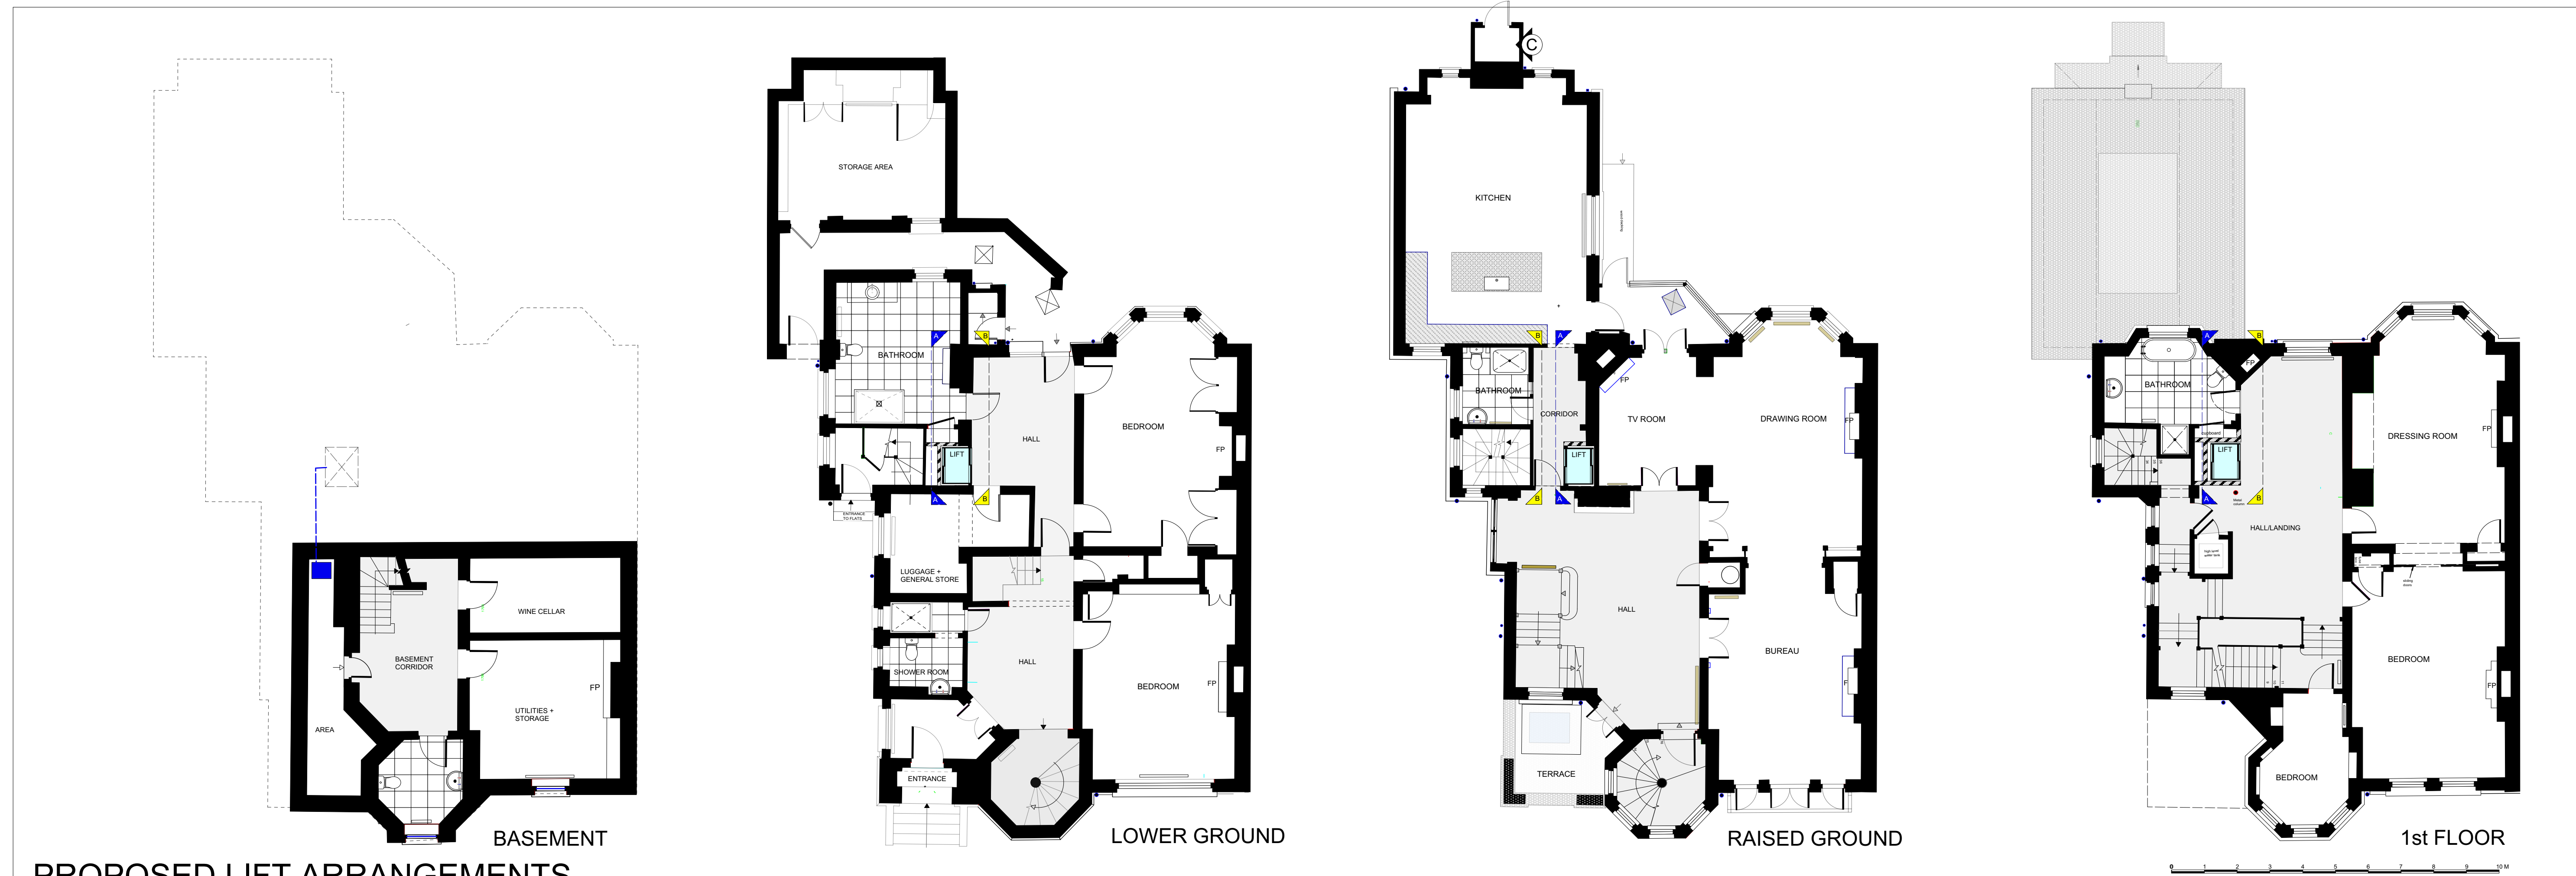

PROPOSED LIFT ARRANGEMENTS

<p>NOTES</p> <p> Proposed lift shaft POSITION</p> <p> Proposed lift power unit and cable route</p> <p> Proposed lift POSITION on each floor</p> <p>Copyright. Do not scale. All dimensions to be checked on site by contractor prior to manufacture and commencement of site works. All discrepancies to be reported to the Consultant</p>	<p>drawing no: WW_20</p> <p>revision no:</p> <p>scale: 1:50 @ A0</p> <p>date: JUNy2017</p>	<p>client: KRISTIAN LEVRING</p> <p>address: 21 WELL WALK HAMPSTEAD LONDON NW3 1BY</p>	<p>drawing title: EXISTING AND PROPOSED PLANS + LIFT POSITIONS</p> <p>WALTERS CONSULTANCY LTD</p> <p>architecture - interiors - project management 109 Castleway road London NW11 6JZ tel: 07631 488901 email: ted@walters@gmail.com</p>
--	--	---	--