


THIS SURVEY HAS BEEN PREPARED WITH A REASONABLE ACCURACY FOR A PLAN AT A SCALE OF 1:500  
 ALL LEVELS ARE IN METERS RELATED TO AN O.S.D.M. LOCATED ON HEATH HOUSE AS SHOWN ON DRAWING 17195A-1  
 (elevation 135.84m)

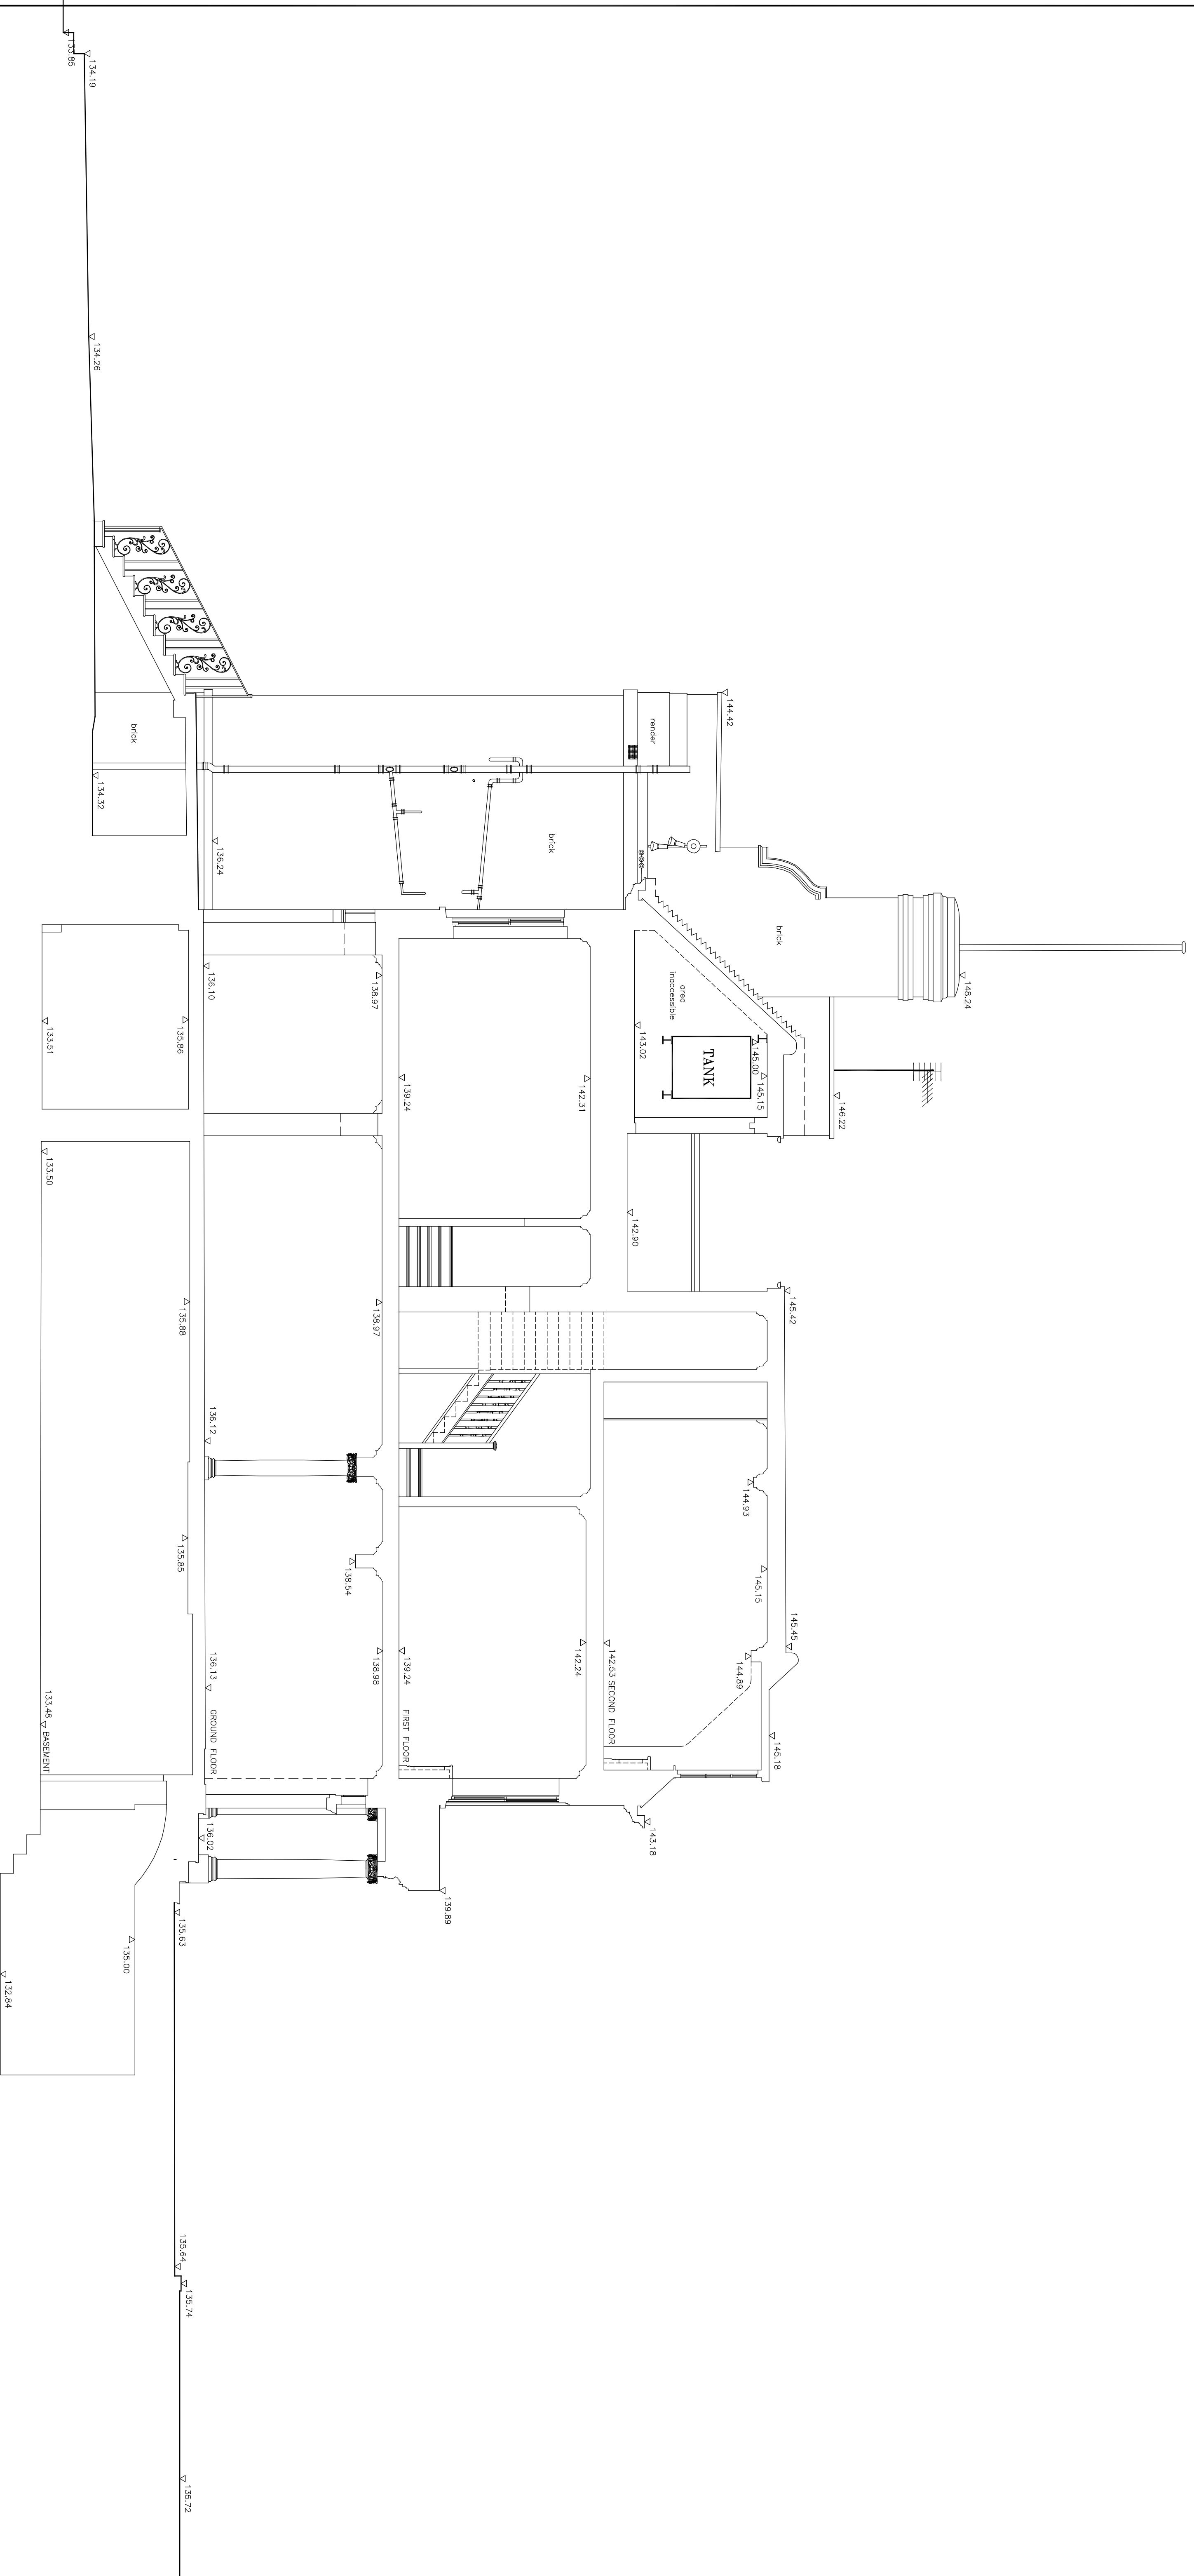

SECTION A-A  
 Δ 132.00m A.O.D

EWS/NEW/NUM/ ON CENTRE SURVEYS LTD. 2007		ASAD
job <b>HEATH HOUSE</b> <b>NORTH END WAY</b> <b>HAMPSTEAD</b> <b>NW3</b>		
client <b>THE CHARLTON BROWN PARTNERSHIP</b> on behalf of <b>HUSH PROPERTY LIMITED</b>		
title SECTION A-A	dwg no. 17195A-1-7	
scale 1:50	date 03/04/2007	

**ON CENTRE SURVEYS LTD.**  
 LAND & BUILDING SURVEYORS  
 GEODETIC ENGINEERS  
 Sidwell Green, New Street, Leighton Spa OX21 1HP  
 TEL: 01296 336237 FAX: 01296 316616  
 A member of The Survey Association