


THIS SURVEY HAS BEEN PREPARED WITH A SCALING ACCURACY
 FOR A FLOOR AT A SCALE OF 1:50.
 ALL LEVELS ARE IN METERS REFERRED TO AN O.S.M.M. LOCATED
 ON THE PROPERTY AS SHOWN ON DRAWING 17195A-1
 (value 135.84m).

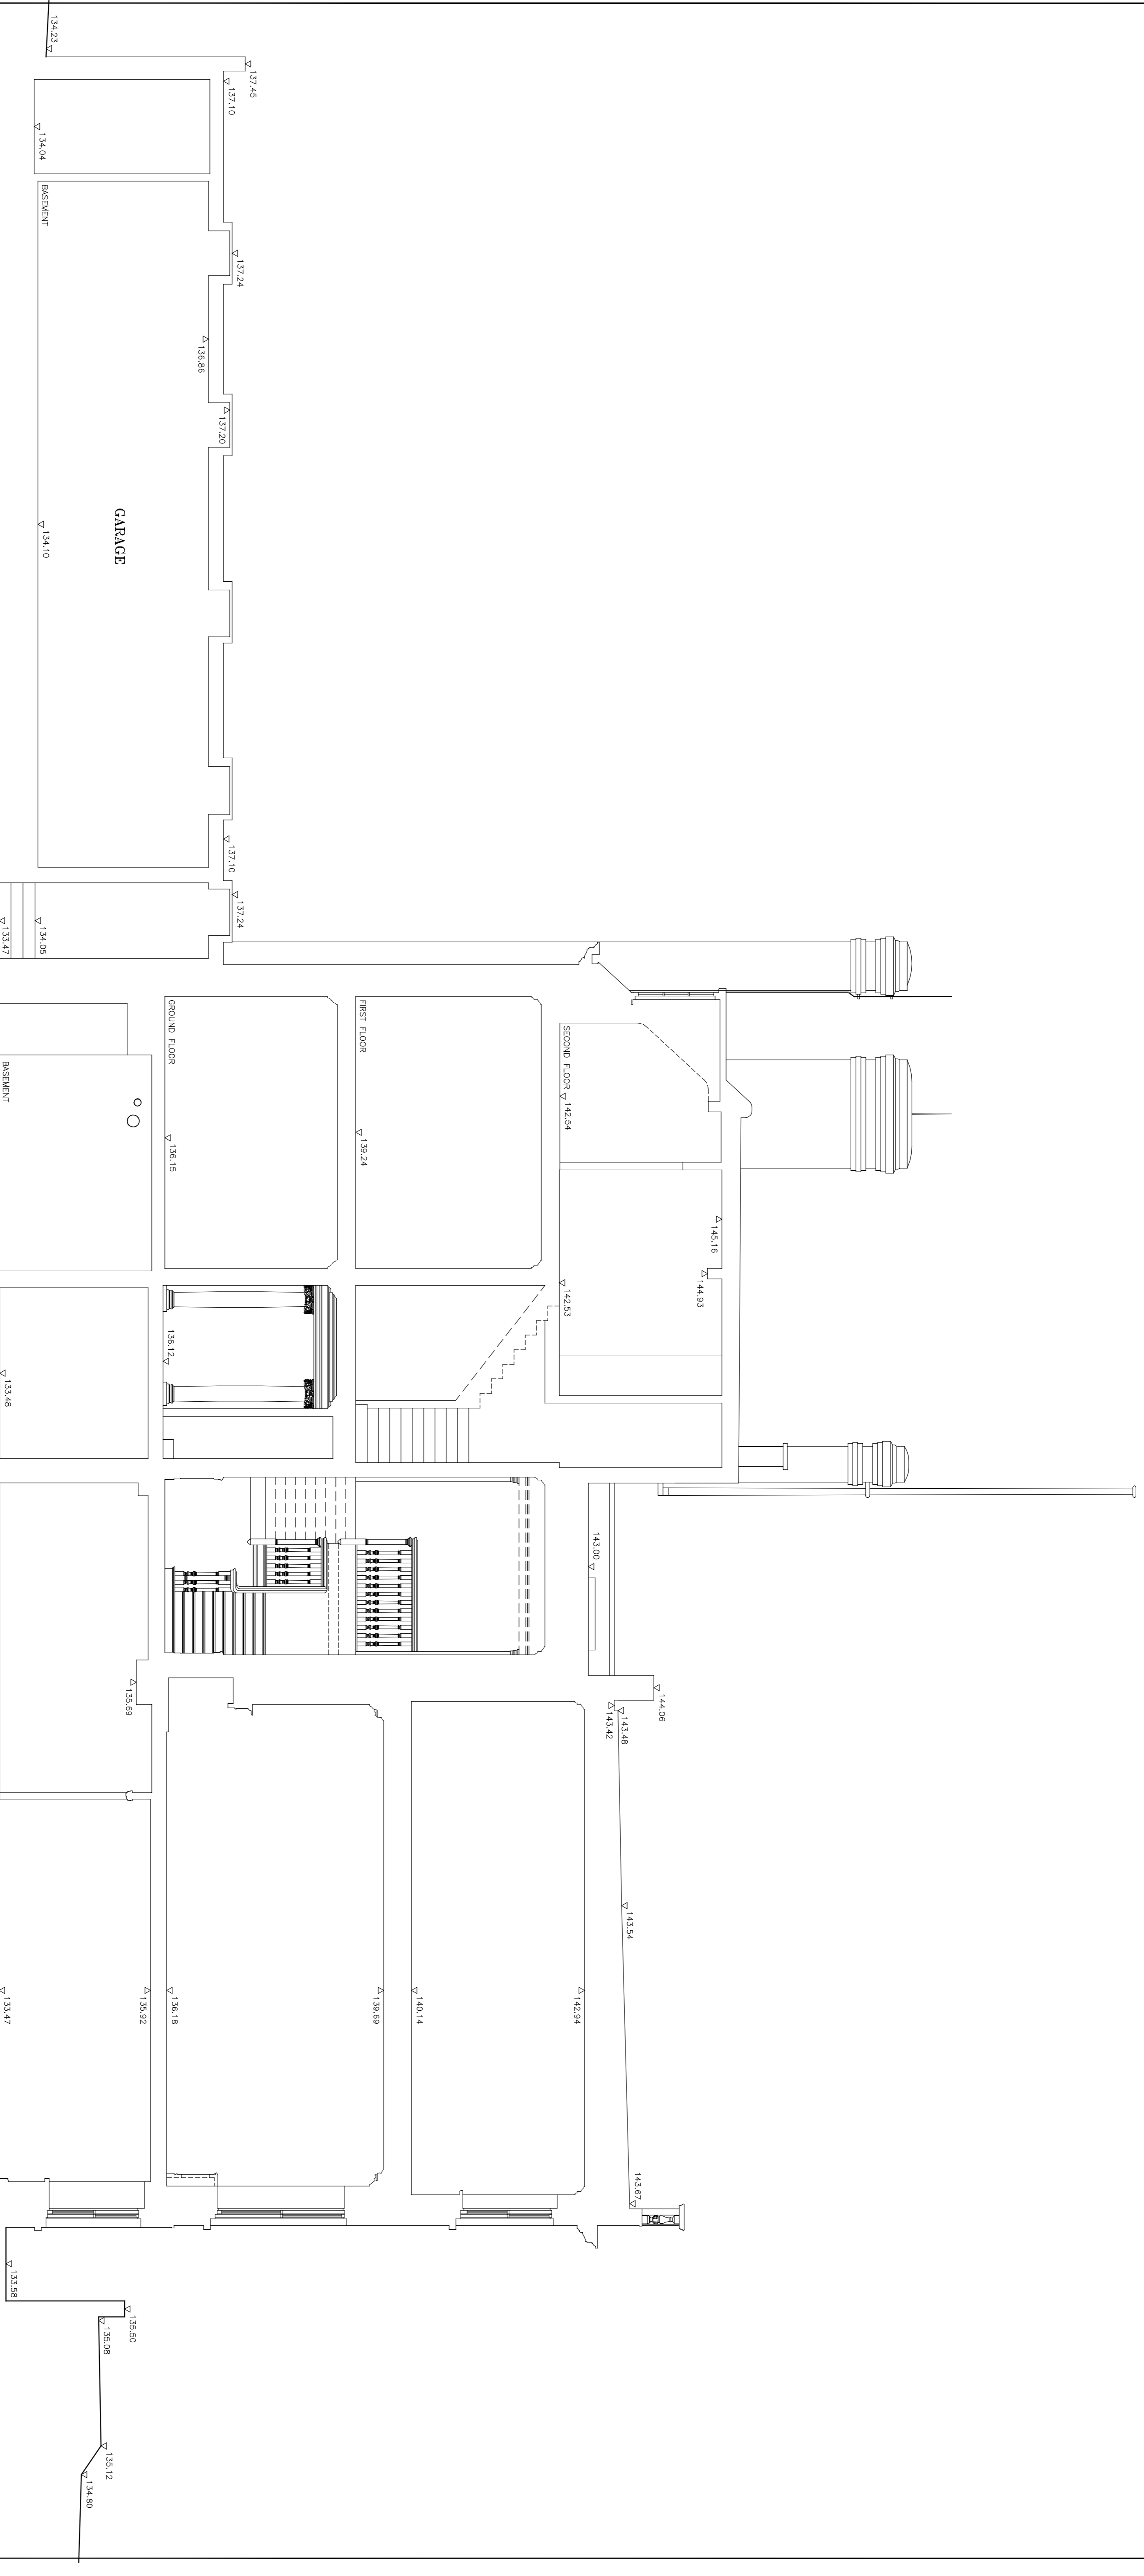

SECTION B-B
 Δ 132.00m A.0.0

job
HEATH HOUSE
 NORTH END WAY
 HAMPSSTEAD
 NW3

client
THE CHARLTON BROWN PARTNERSHIP
 100, 101, 102, 103, 104, 105
 HUSH PROPERTY LIMITED
 NW3

title	SECTION B-B	dwg no.	17195A-1-8
scale	1:50	date	03/04/2007

ON CENTRE SURVEYS LTD.
 LAND & BUILDING SURVEYORS
 GEODETIC ENGINEERS
 Saldwell Green, New Street, Lammington Spa OX1 1HP
 TEL 01926 336239 FAX 01926 316616
 E-MAIL: independent@oncentre.co.uk
 A member of The Survey Association