


Notes

THIS SURVEY HAS BEEN PREPARED WITH A SCALING ACCURACY FOR A PLOT AT A SCALE OF 1:50.
ALL LEVELS ARE IN METRES RELATED TO AN O.S.B.M. LOCATED (OSN 135 840).

- sh sill to head height
- fs floor to sill height
- l/s floor to ceiling height
- fb floorboard height
- fb floorboard direction
- conc concrete
- cup/d cupboard
- fp fireplace
- sls sliding door
- mp mat
- rw roof water pipe
- carpet
- 3.17 room height
- roof slope

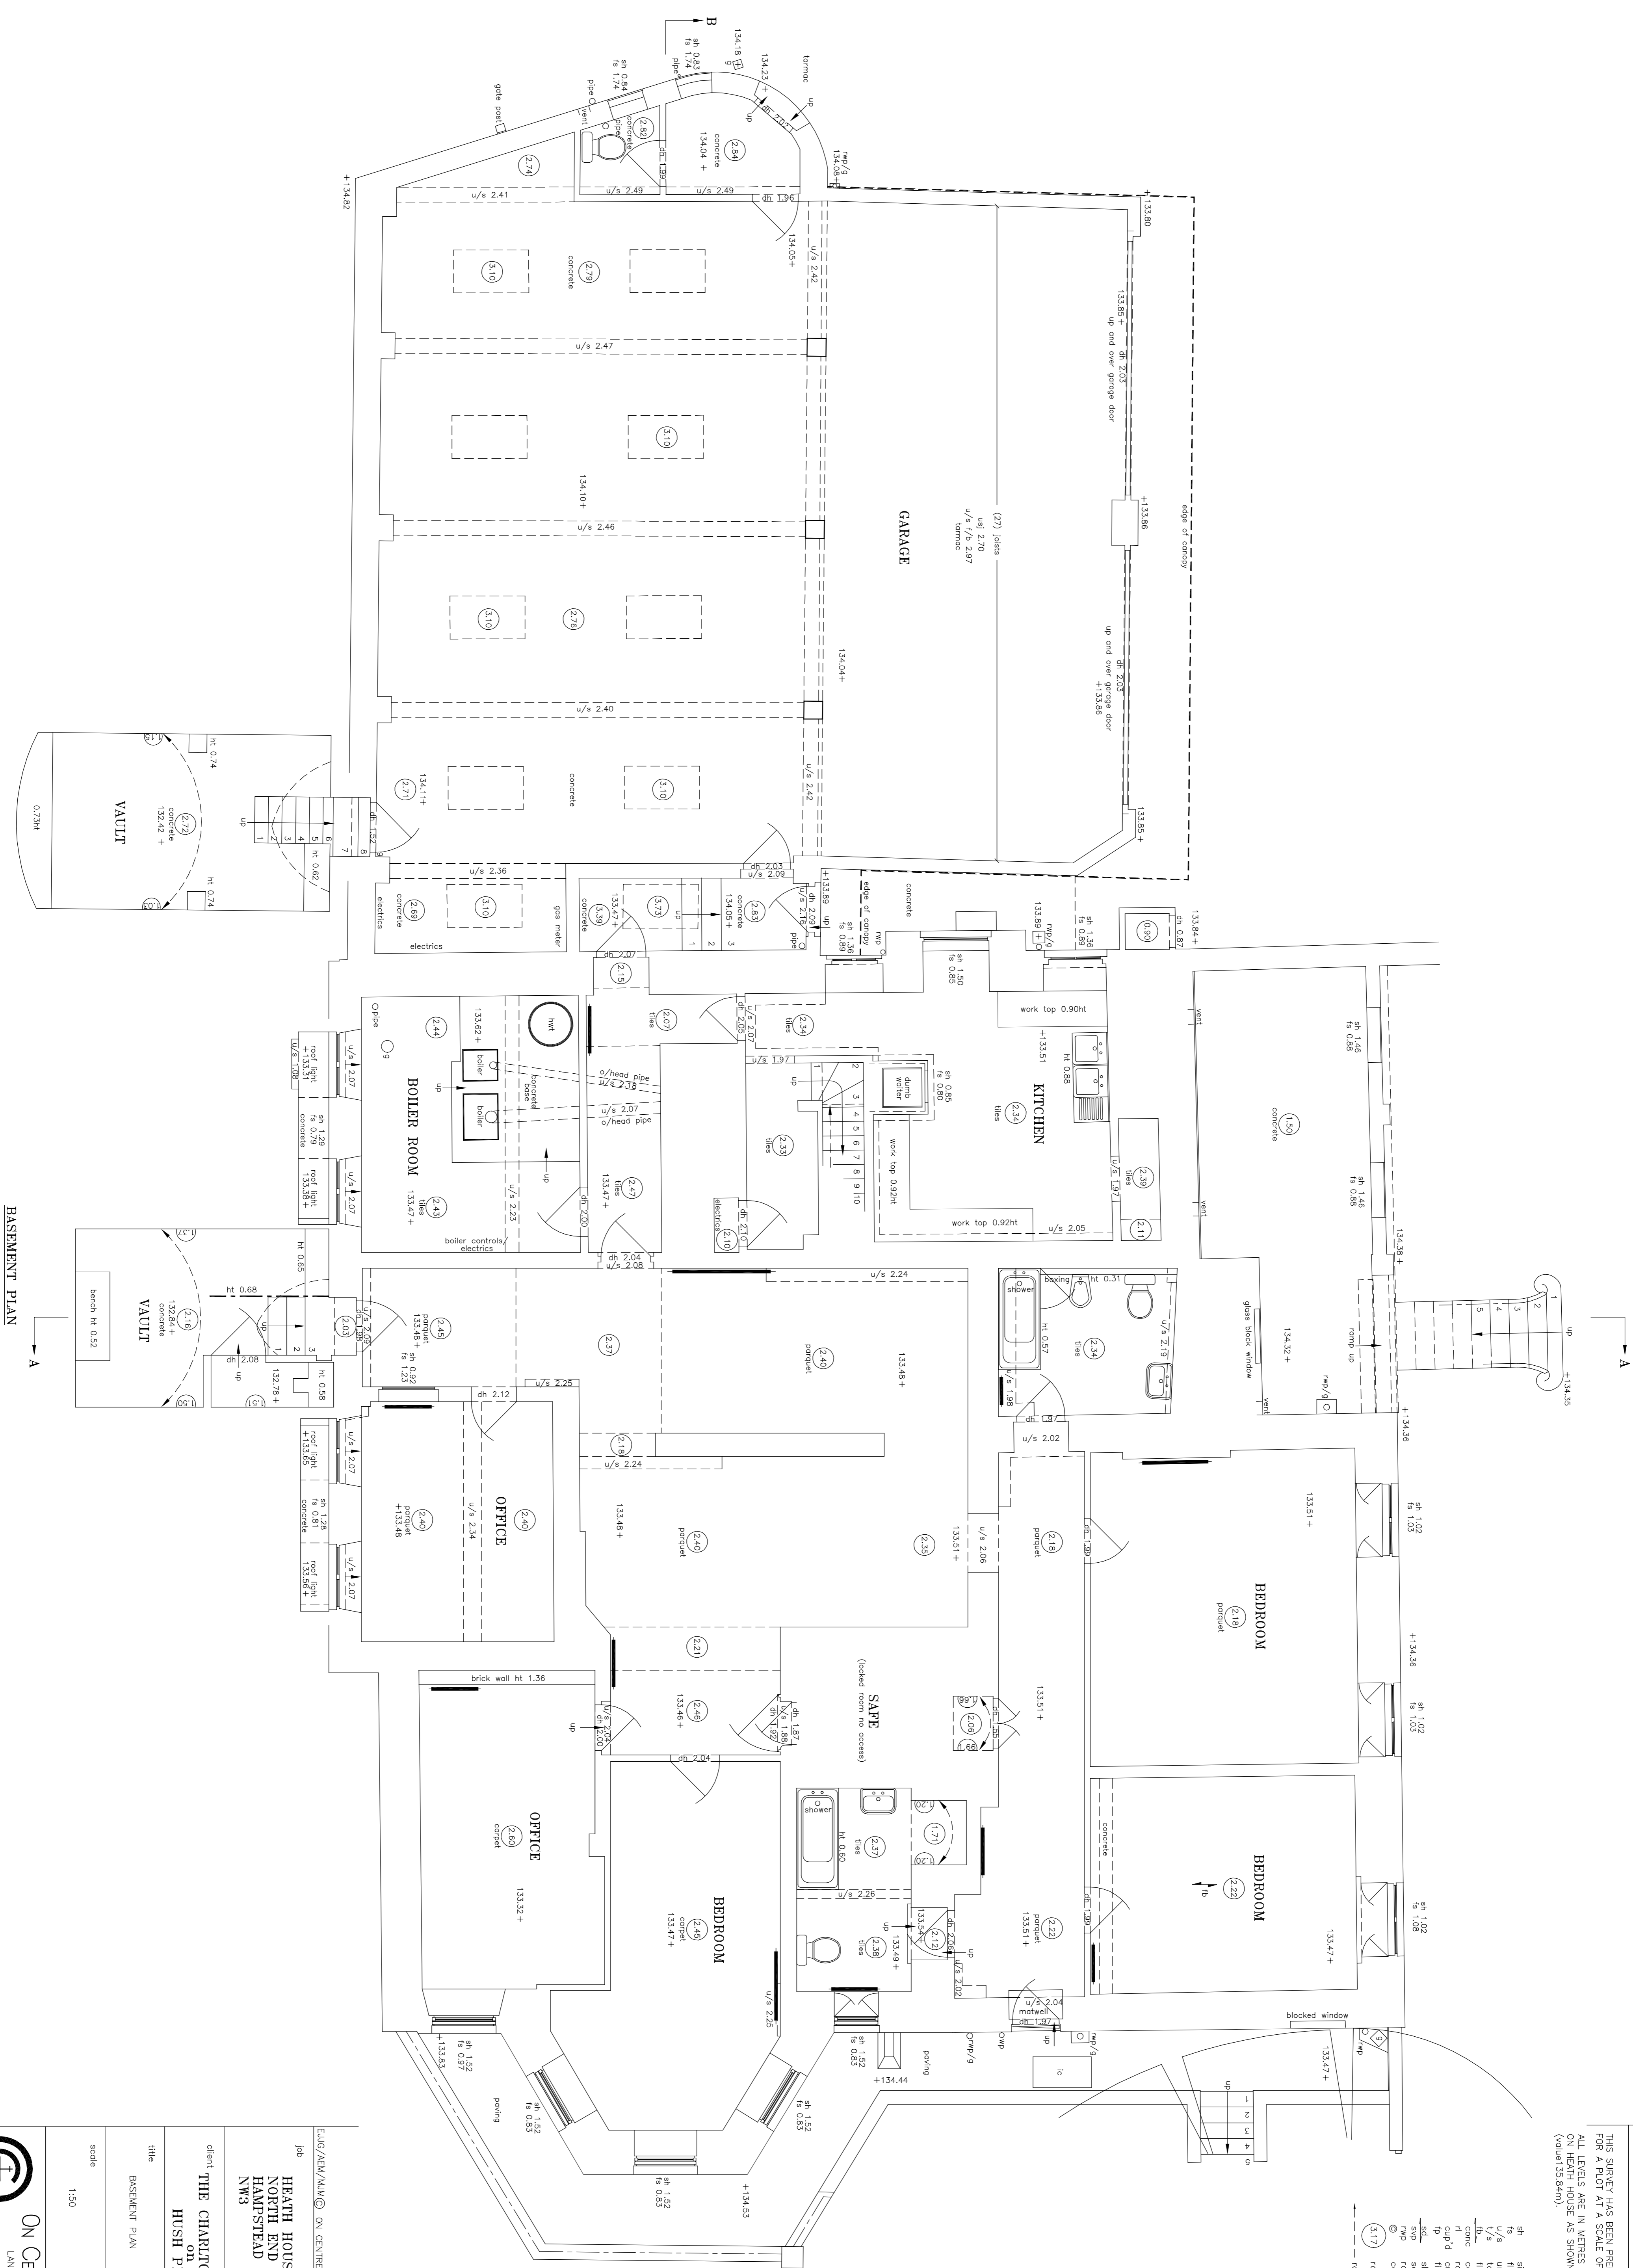

BASEMENT PLAN

client	THE CHARLTON BROWN PARTNERSHIP OF THE FIRM OF HUSH PROPERTY LIMITED NW3
job	HEATH HOUSE NORTH END WAY HAMPTSTEAD NW3
DATE/REV./M/M/00	ON CENTRE SURVEYS LTD 2007
scale	1:50
title	BASEMENT PLAN
date	03/04/2007
diag no.	17195A/1/2

ON CENTRE SURVEYS LTD.
LAND & BUILDING SURVEYORS
GEODETTIC ENGINEERS
Sedwell Green, New Street, Leamington Spa CV31 1HP
TEL: 01926 336239 FAX: 01926 316606
E-MAIL: info@oncentresurveys.co.uk
A member of The Survey Association