

145 CONSTANTINE ROAD

143 CONSTANTINE ROAD

141 CONSTANTINE ROAD

PLANNING ISSUE

REVISIONS

NOTES

143C CONSTANTINE ROAD, NW3 2LR

PROPOSED SECTION B

DWG No: 143CR/P302



SCALE: 1 - 50 @A3

DATE: JUN 2017

BELSIZE ARCHITECTS

48 PARKHILL ROAD, LONDON NW3 2YP
TEL 020 7482 4420 - FAX 020 7482 4186
MAIL@BELSIZEARCHITECTS.COM

© COPYRIGHT
NOT TO BE REPRODUCED OR USED
WITHOUT PERMISSION

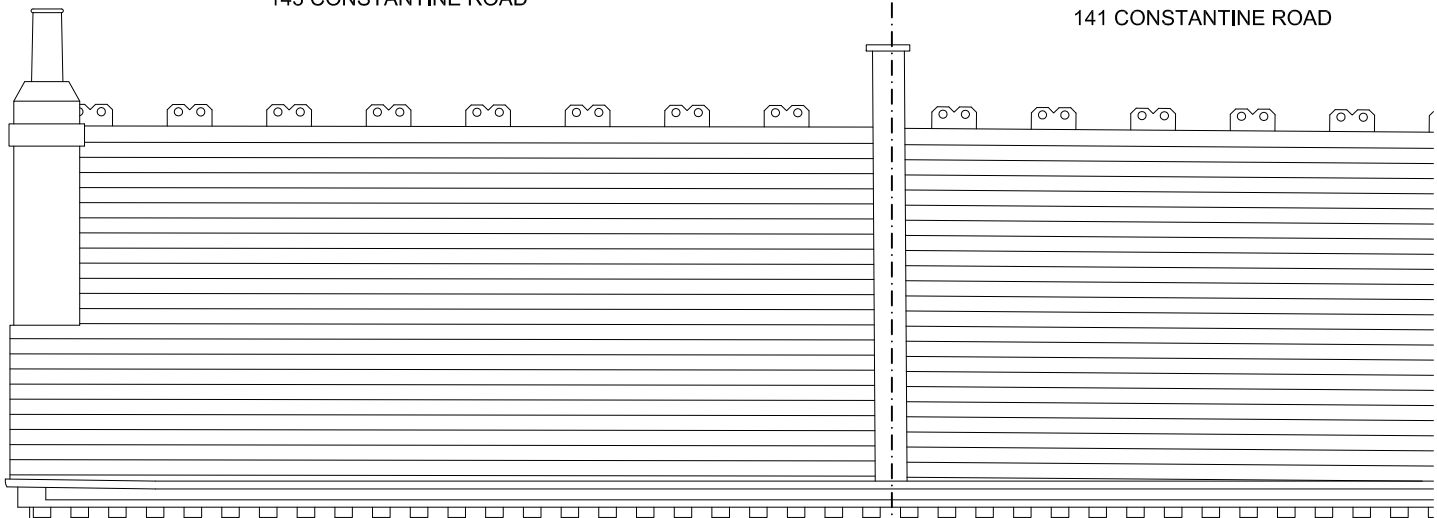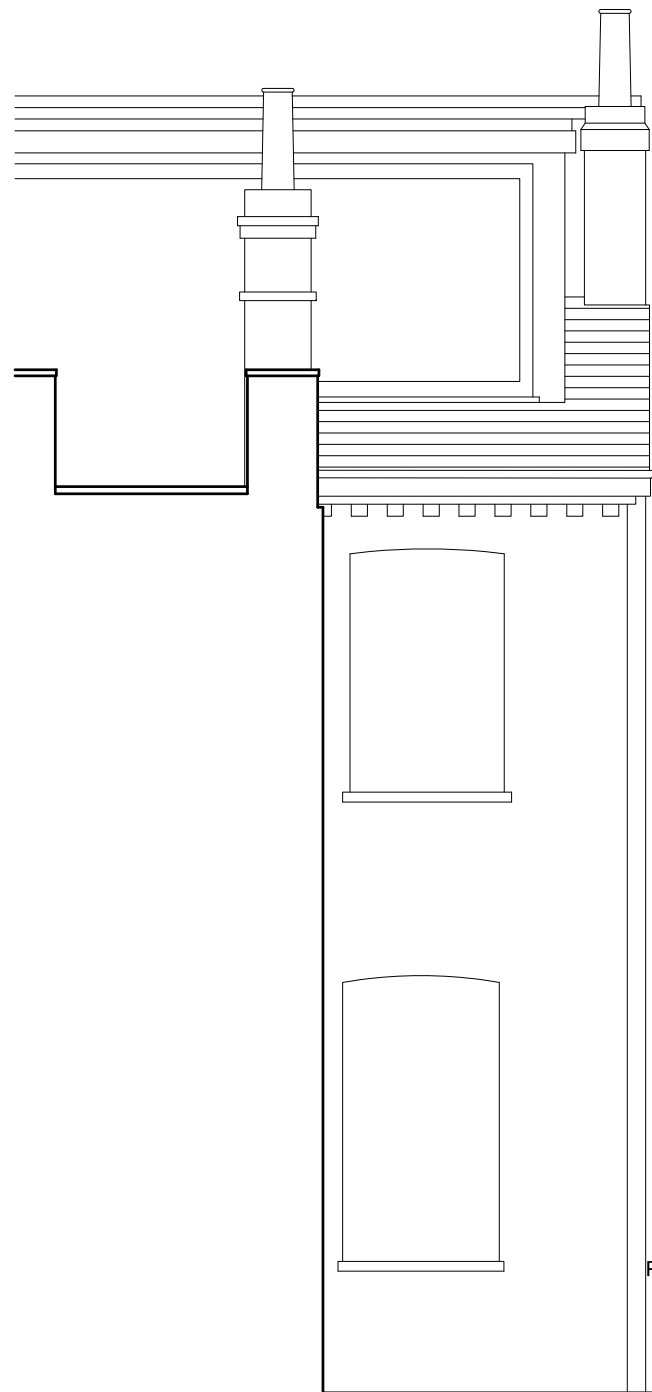


BOUNDARY LINE

BOUNDARY LINE

FLAT ROOF
PARAPET LINE

NEW SIDE WINDOW
NEW SKYLIGHT

STRUCTURE TO HOLD
FLOORS ABOVE (Approx.)

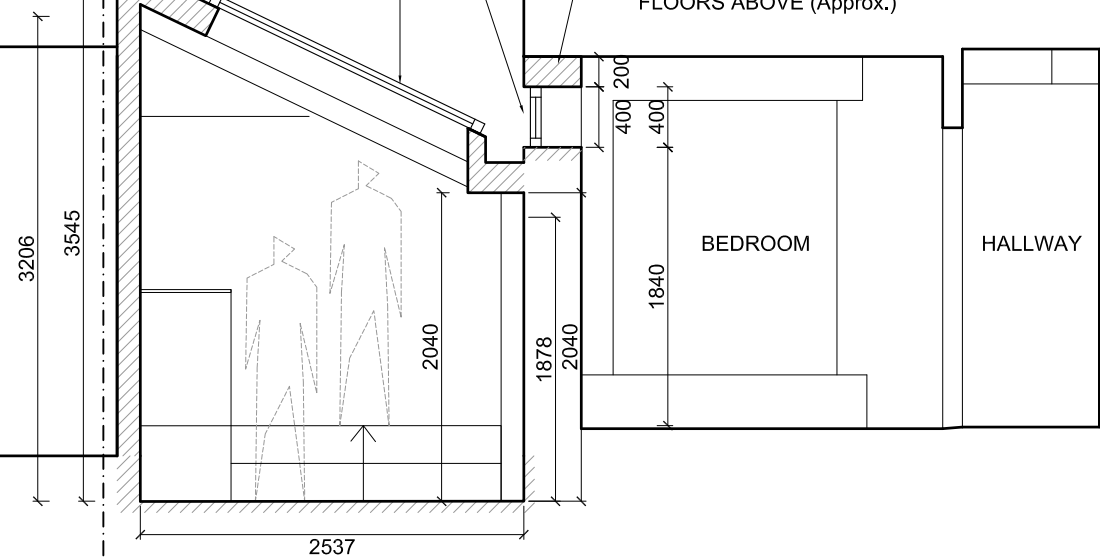

SECTION B