
Boundary wall to the estate .

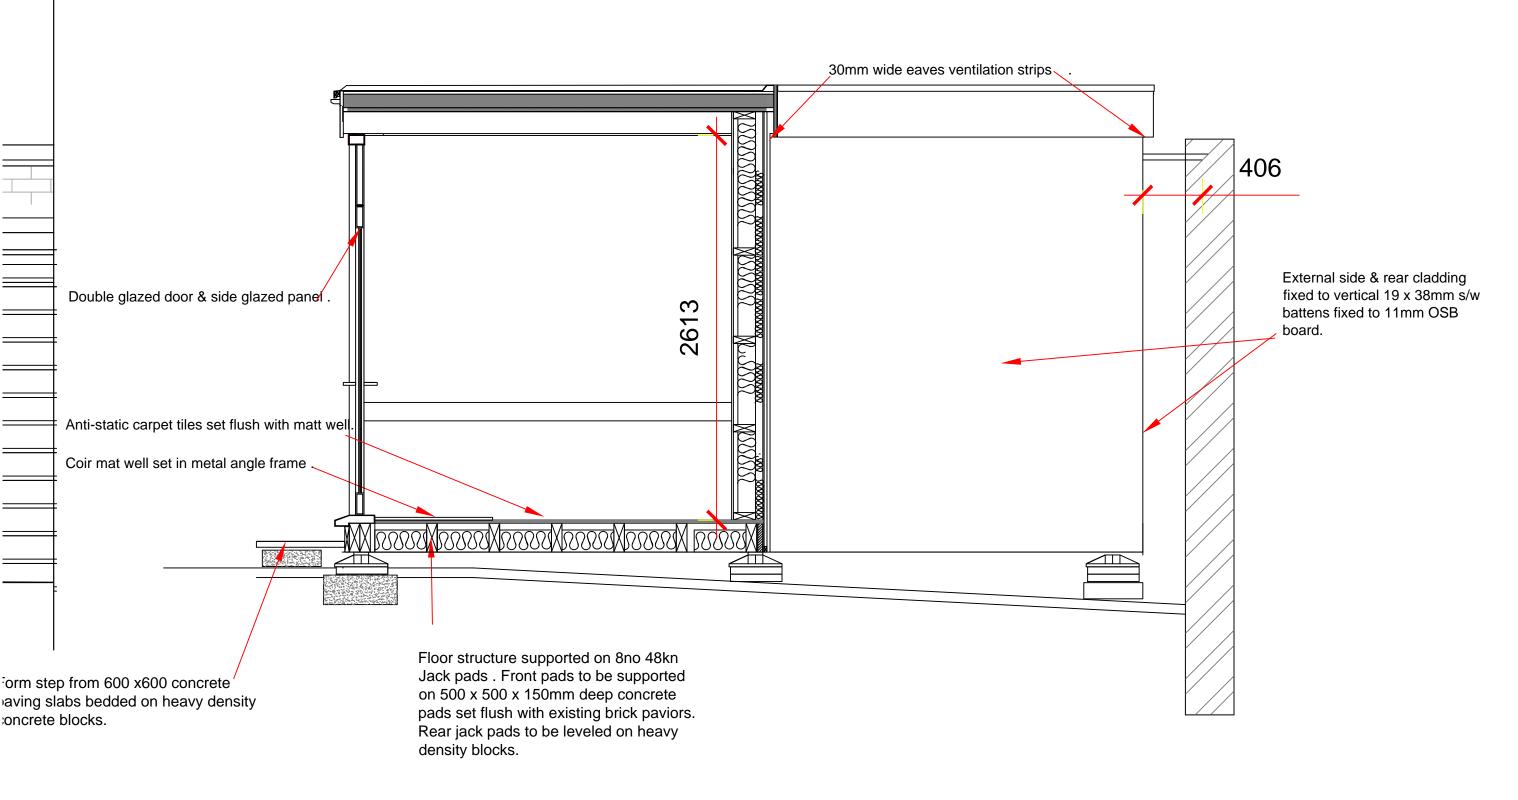

SIDE SECTION B - B