

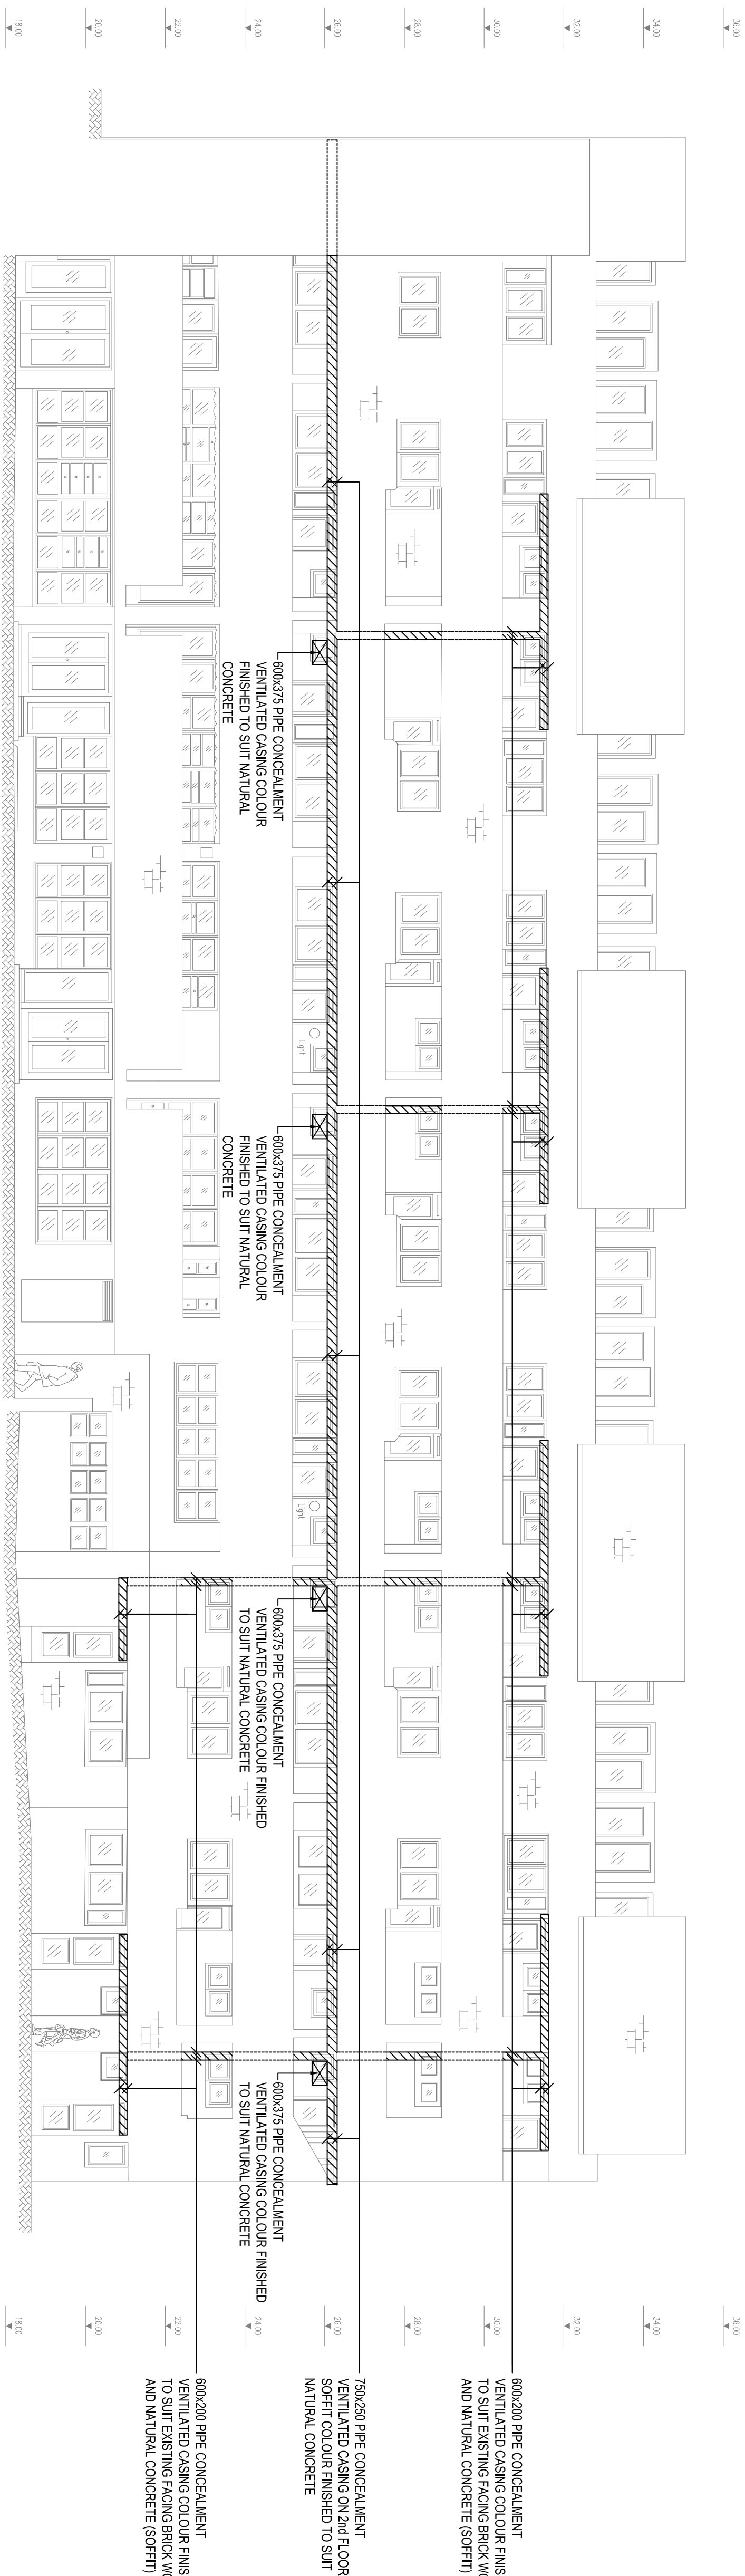


Elevation M
(BLOCK 1 - FLATS 1-29)

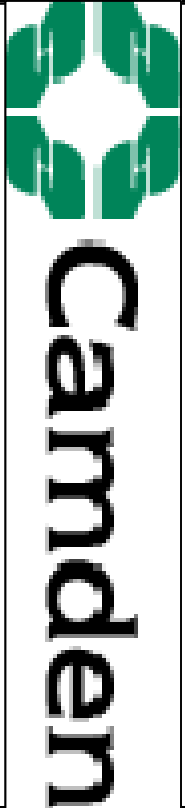

Elevation N
(BLOCK 1 - FLATS 1-29)

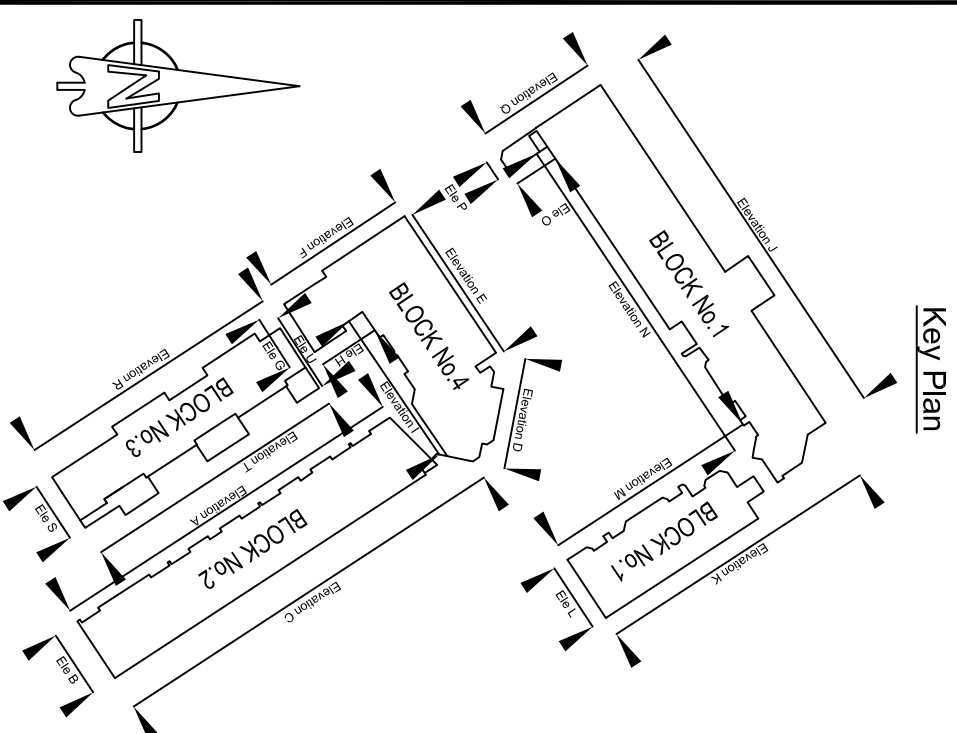

ARGYLE STREET
LONDON
WC1H 8NU

BYA BUTLER & YOUNG ASSOCIATES

Mechanical and Electrical Consulting Engineers
1st Floor, 54-62 Station Road East, Oxley, Surrey RH8 0PG
Telephone 01883 717172 Fax 01883 717174
Website www.bya.co.uk Email enquiries@bya.co.uk

Project
**MONICA SHAW COURT
HEATING, GAS AND DOMESTIC WATER
SERVICES REFURBISHMENT**

Drawing Title

**MONICA SHAW REPLACEMENT HEATING, GAS AND
DOMESTIC WATER SERVICE ABOVE GROUND
DISTRIBUTION PIPE ROUTES
BUILDING ELEVATIONS (BLOCKS 1 TO 4)
(PLANNING SUBMISSION)**

Scales	1:100	1:100	1:100
Drawn	NS	Checked	FF
BYA Ref:	2247	Drawing Number:	2595-BYA-M-201
BYA Client Ref:	2595-BYA-M-201	REV:	