


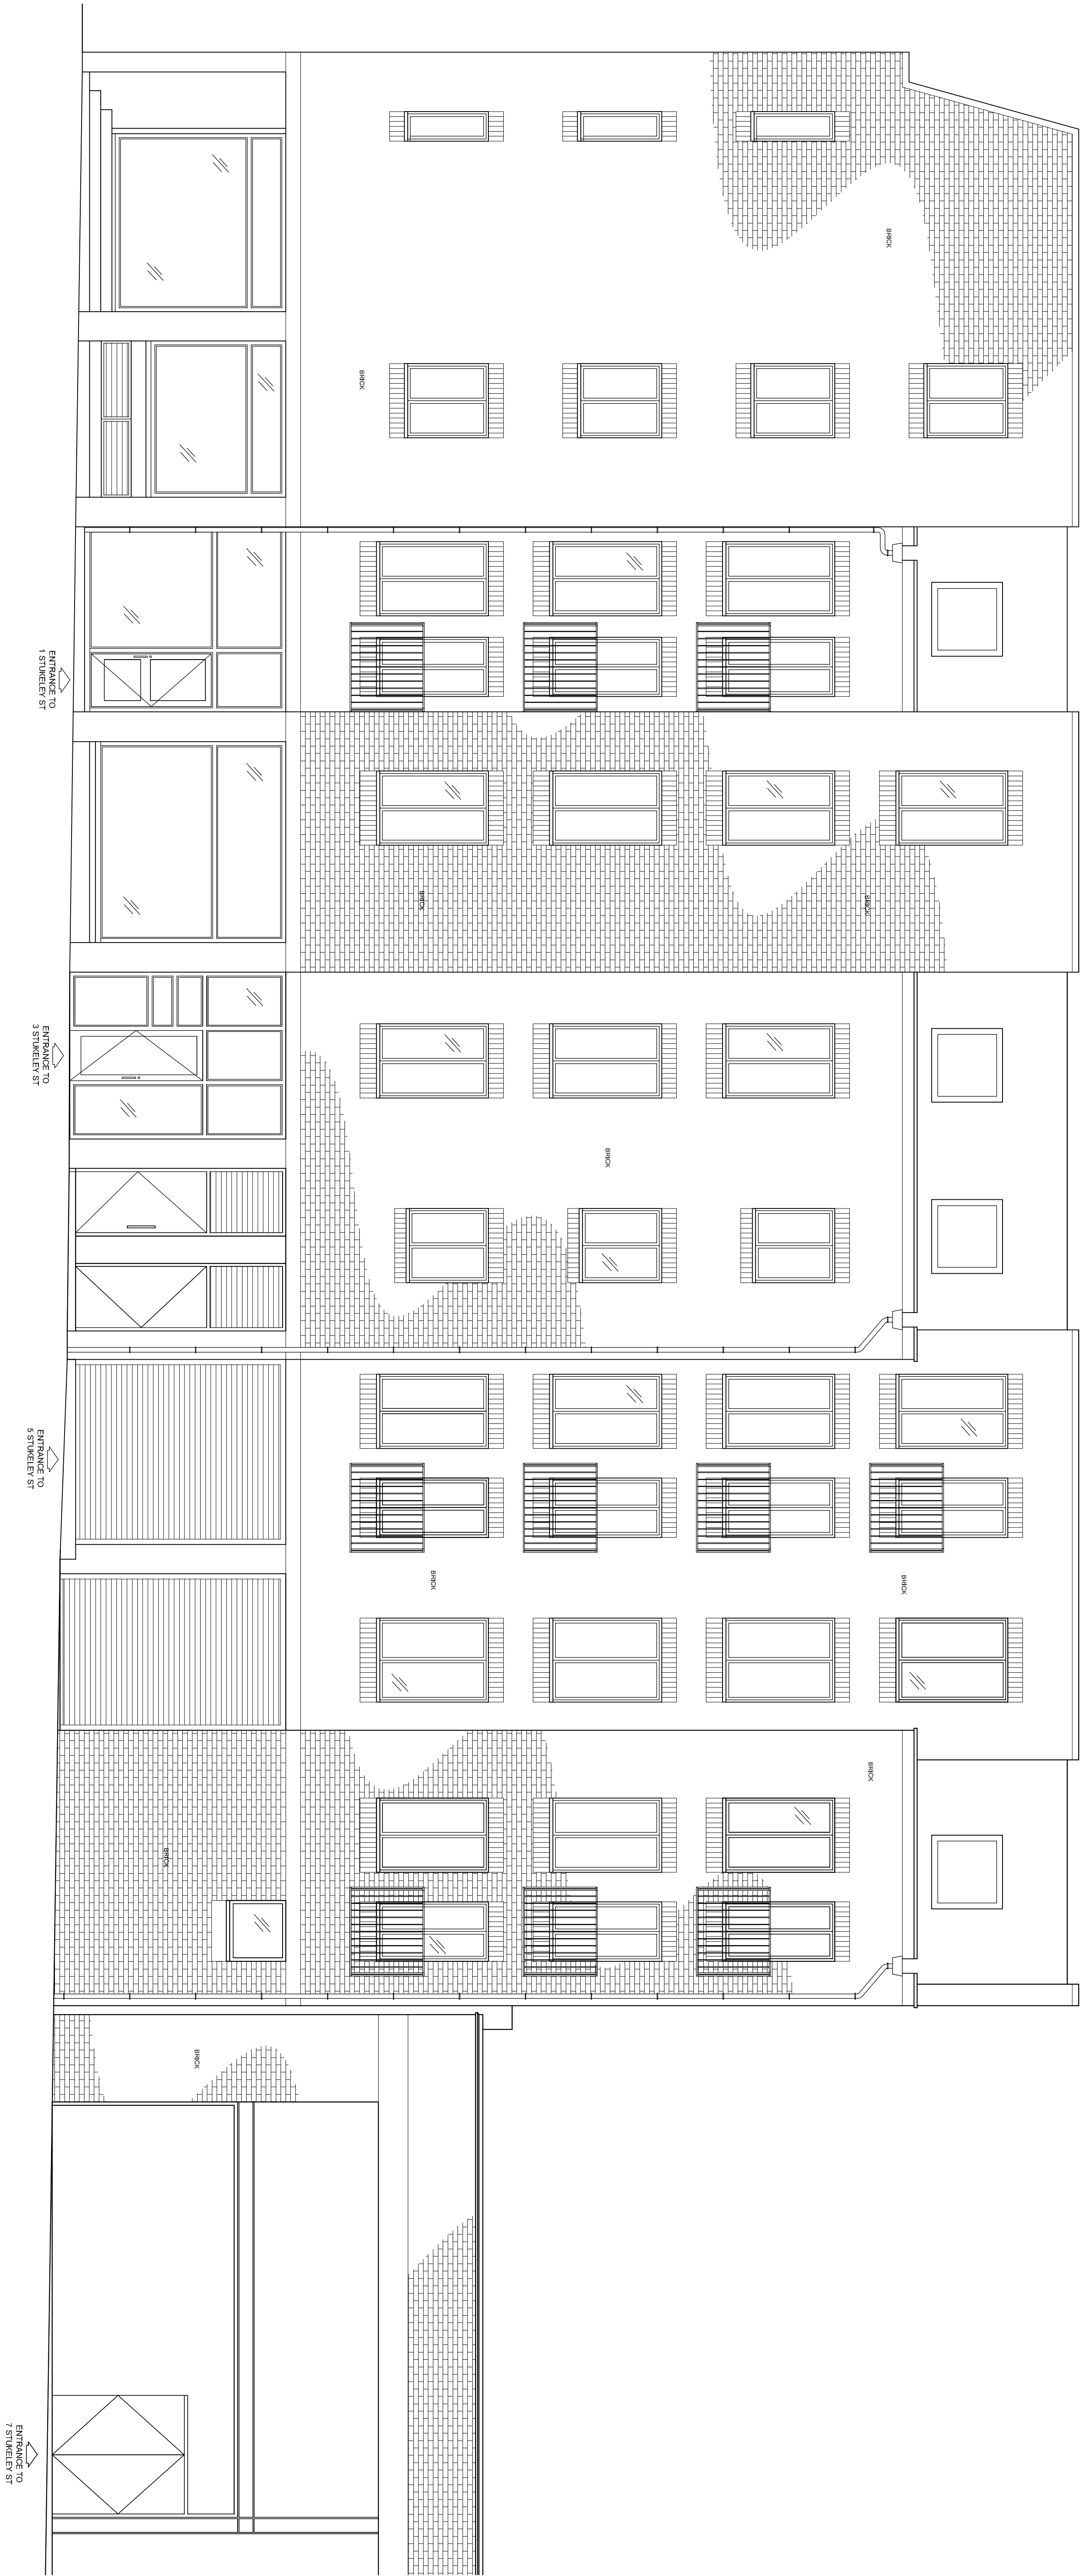

EXISTING ELEVATION OF 1 - 6 STUKELEY ST

SCALE 1:50 @ A1



JENLEA			
DESIGN DEVELOPMENTS LTD			
Tel : 07961 196295		e-mail : jdd@jenlea.net	
CLIENT :		PROJECT :	
DESCRIPTION :		6 STUKELEY ST LONDON WC2B 9LQ	
EXISTING ELEVATION OF 1 - 6 STUKELEY ST			
SCALE :	DATE :	DRAWN BY :	
1 : 50 @ A1	APRIL 2015	JDD	
REFERENCE :	REVISION NO :	REVISION DATE :	
JDD/SE4			