


PROPOSED SITE SECTION A-A

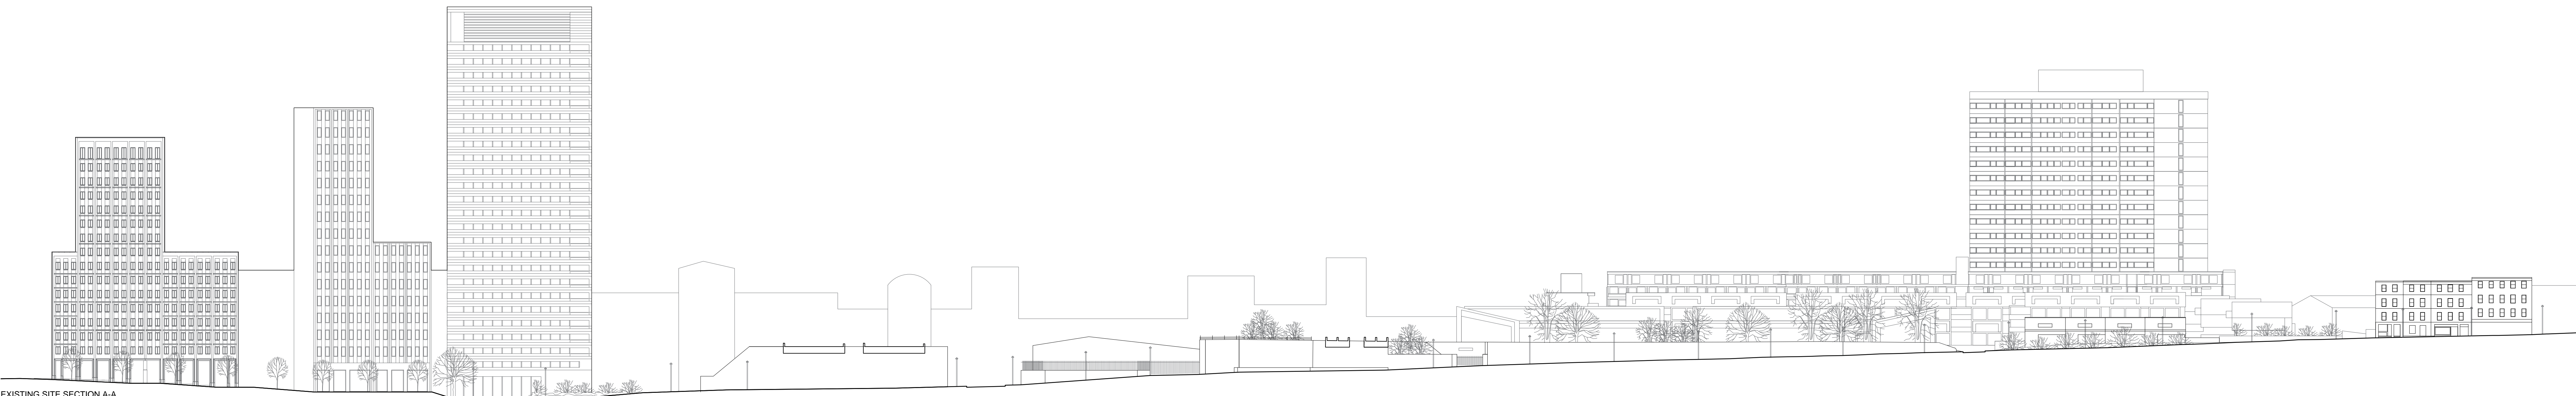

EXISTING SITE SECTION A-A

notes


The contractor is responsible for checking dimensions, tolerances and references. Any discrepancy is to be verified with the Architect before proceeding with the works.

Where an item is covered by drawings to different scales the larger scale drawing is to be worked to.

Do not scale drawing. Figured dimensions to be worked to in all cases.

CDM Regulations 2007

All current drawings and specifications for the project must be read in conjunction with the Designer's Hazard and Environmental Assessment Record.

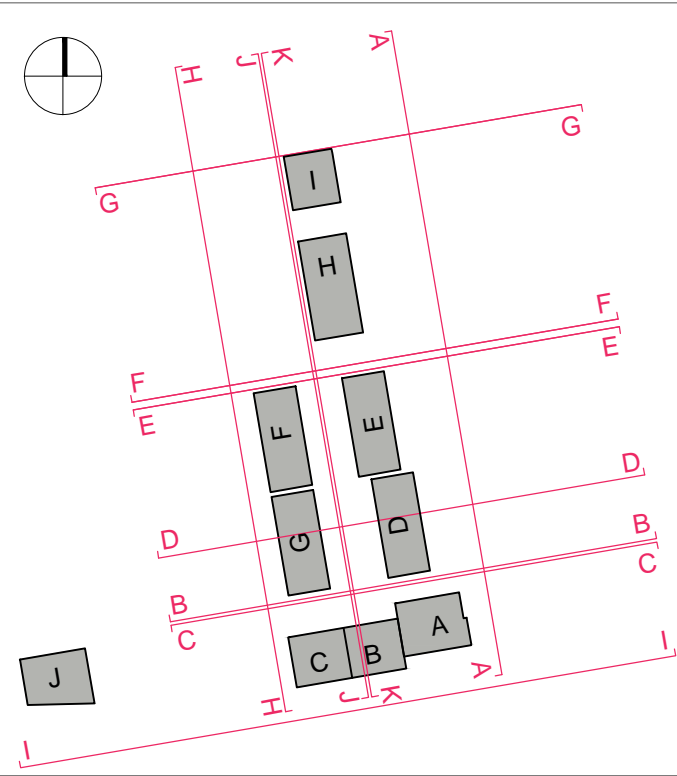

19/07/2017AUpdated to S73 submission.SURS

date	rev	revision/author/checker
------	-----	-------------------------

purpose of issue

Planning

project

Maiden Lane Masterplan

drawing

Existing and Proposed Site Section A-A

drawing no

AA1692-2-1-1010

drawn

RFB

checked

CC

scale @ A0

1:500

date

3 OCT 2012

PRP Architects Ltd
10 Leakey Street
Suttonfield
London EC1A 8AP
T +44 (0)20 7653 1200
F +44 (0)20 7653 1201
london.prp@prparchitects.co.uk