


DO NOT SCALE THIS DRAWING

Contractors are to check all dimensions prior to commencement on site and notify the architect of any errors, omissions, or discrepancies.

TateHindle Limited retain copyright of this drawing. It may not be copied, altered or reproduced in any way without their written authority.



SECTION 01 - EXISTING

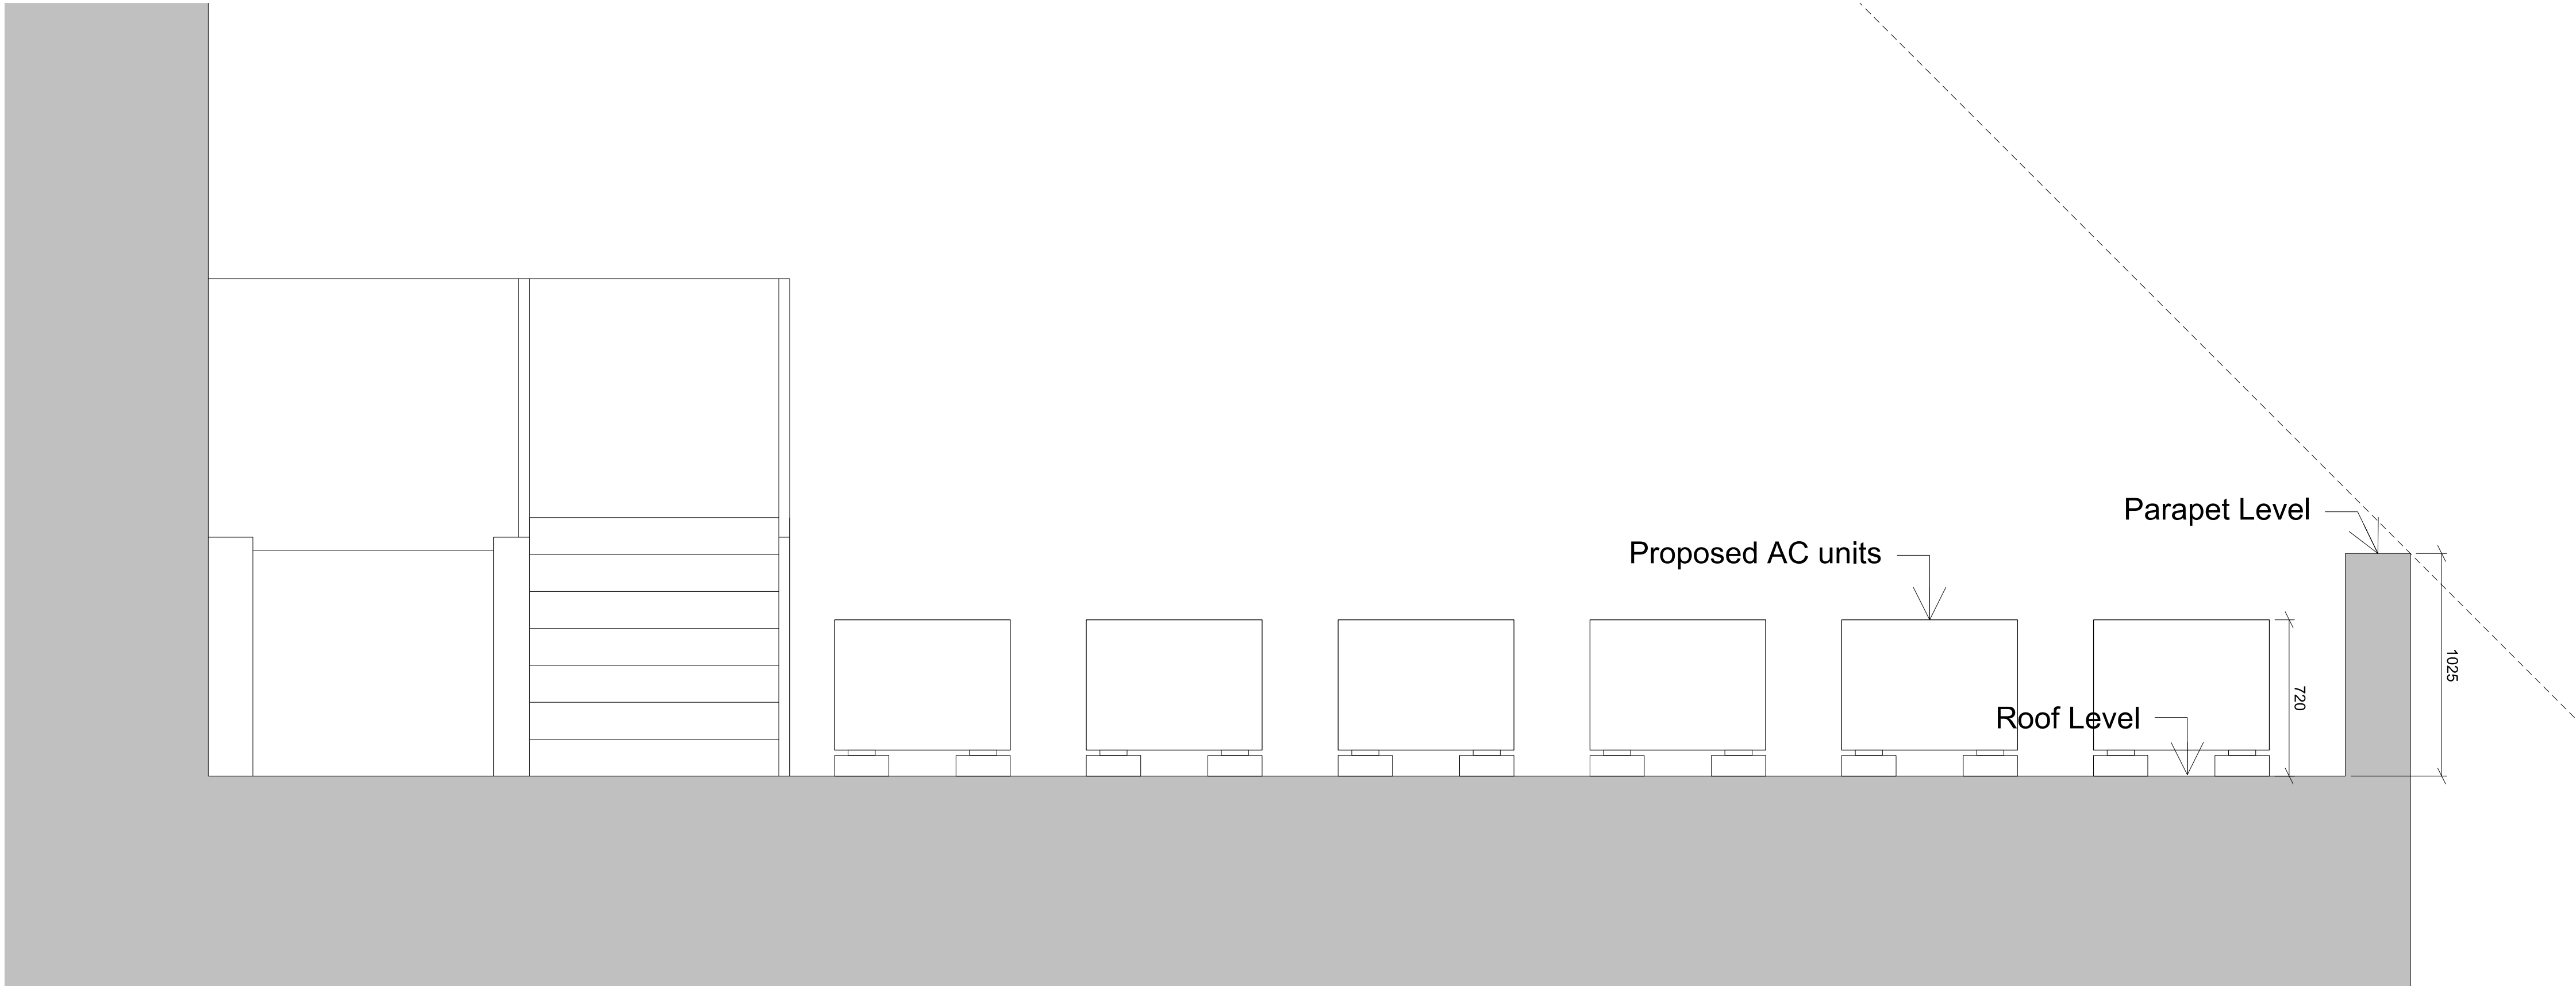

SECTION 01 - PROPOSED

00	Planning Issue	01-08-17	JP
Rev	Description	Date	Checked

Status  
FOR PLANNING

Client  
PLATINE HOLDINGS

Project  
33 ALFRED PLACE

Drawing  
SECTION 01  
EXISTING AND PROPOSED  
SECTIONS

Scale	Drawn	Date	Checked
1:20@A1	JP	01-08-17	JP

Project no.	Dwg	Revision
15065	PL(03)015	00

tatehindle

**TateHindle Limited**  
1 Lindsey Street  
Smithfield  
London EC1A 9HP  
T 020 7332 4850  
mail@tatehindle.co.uk  
www.tatehindle.co.uk

