


Do not scale from this drawing for construction or acquisition purposes. Responsibility is not accepted for errors made by others in scaling from this drawing. All construction information must be taken from figured dimensions only. All dimensions and levels must be checked on site and discrepancies between drawings and specification must be reported to GSSArchitecture.
© Copyright GSSArchitecture

Ordnance Survey © Crown Copyright 2017. All rights reserved. Licence number GSS 100017356.

Map Data Copyright 2017 Google.

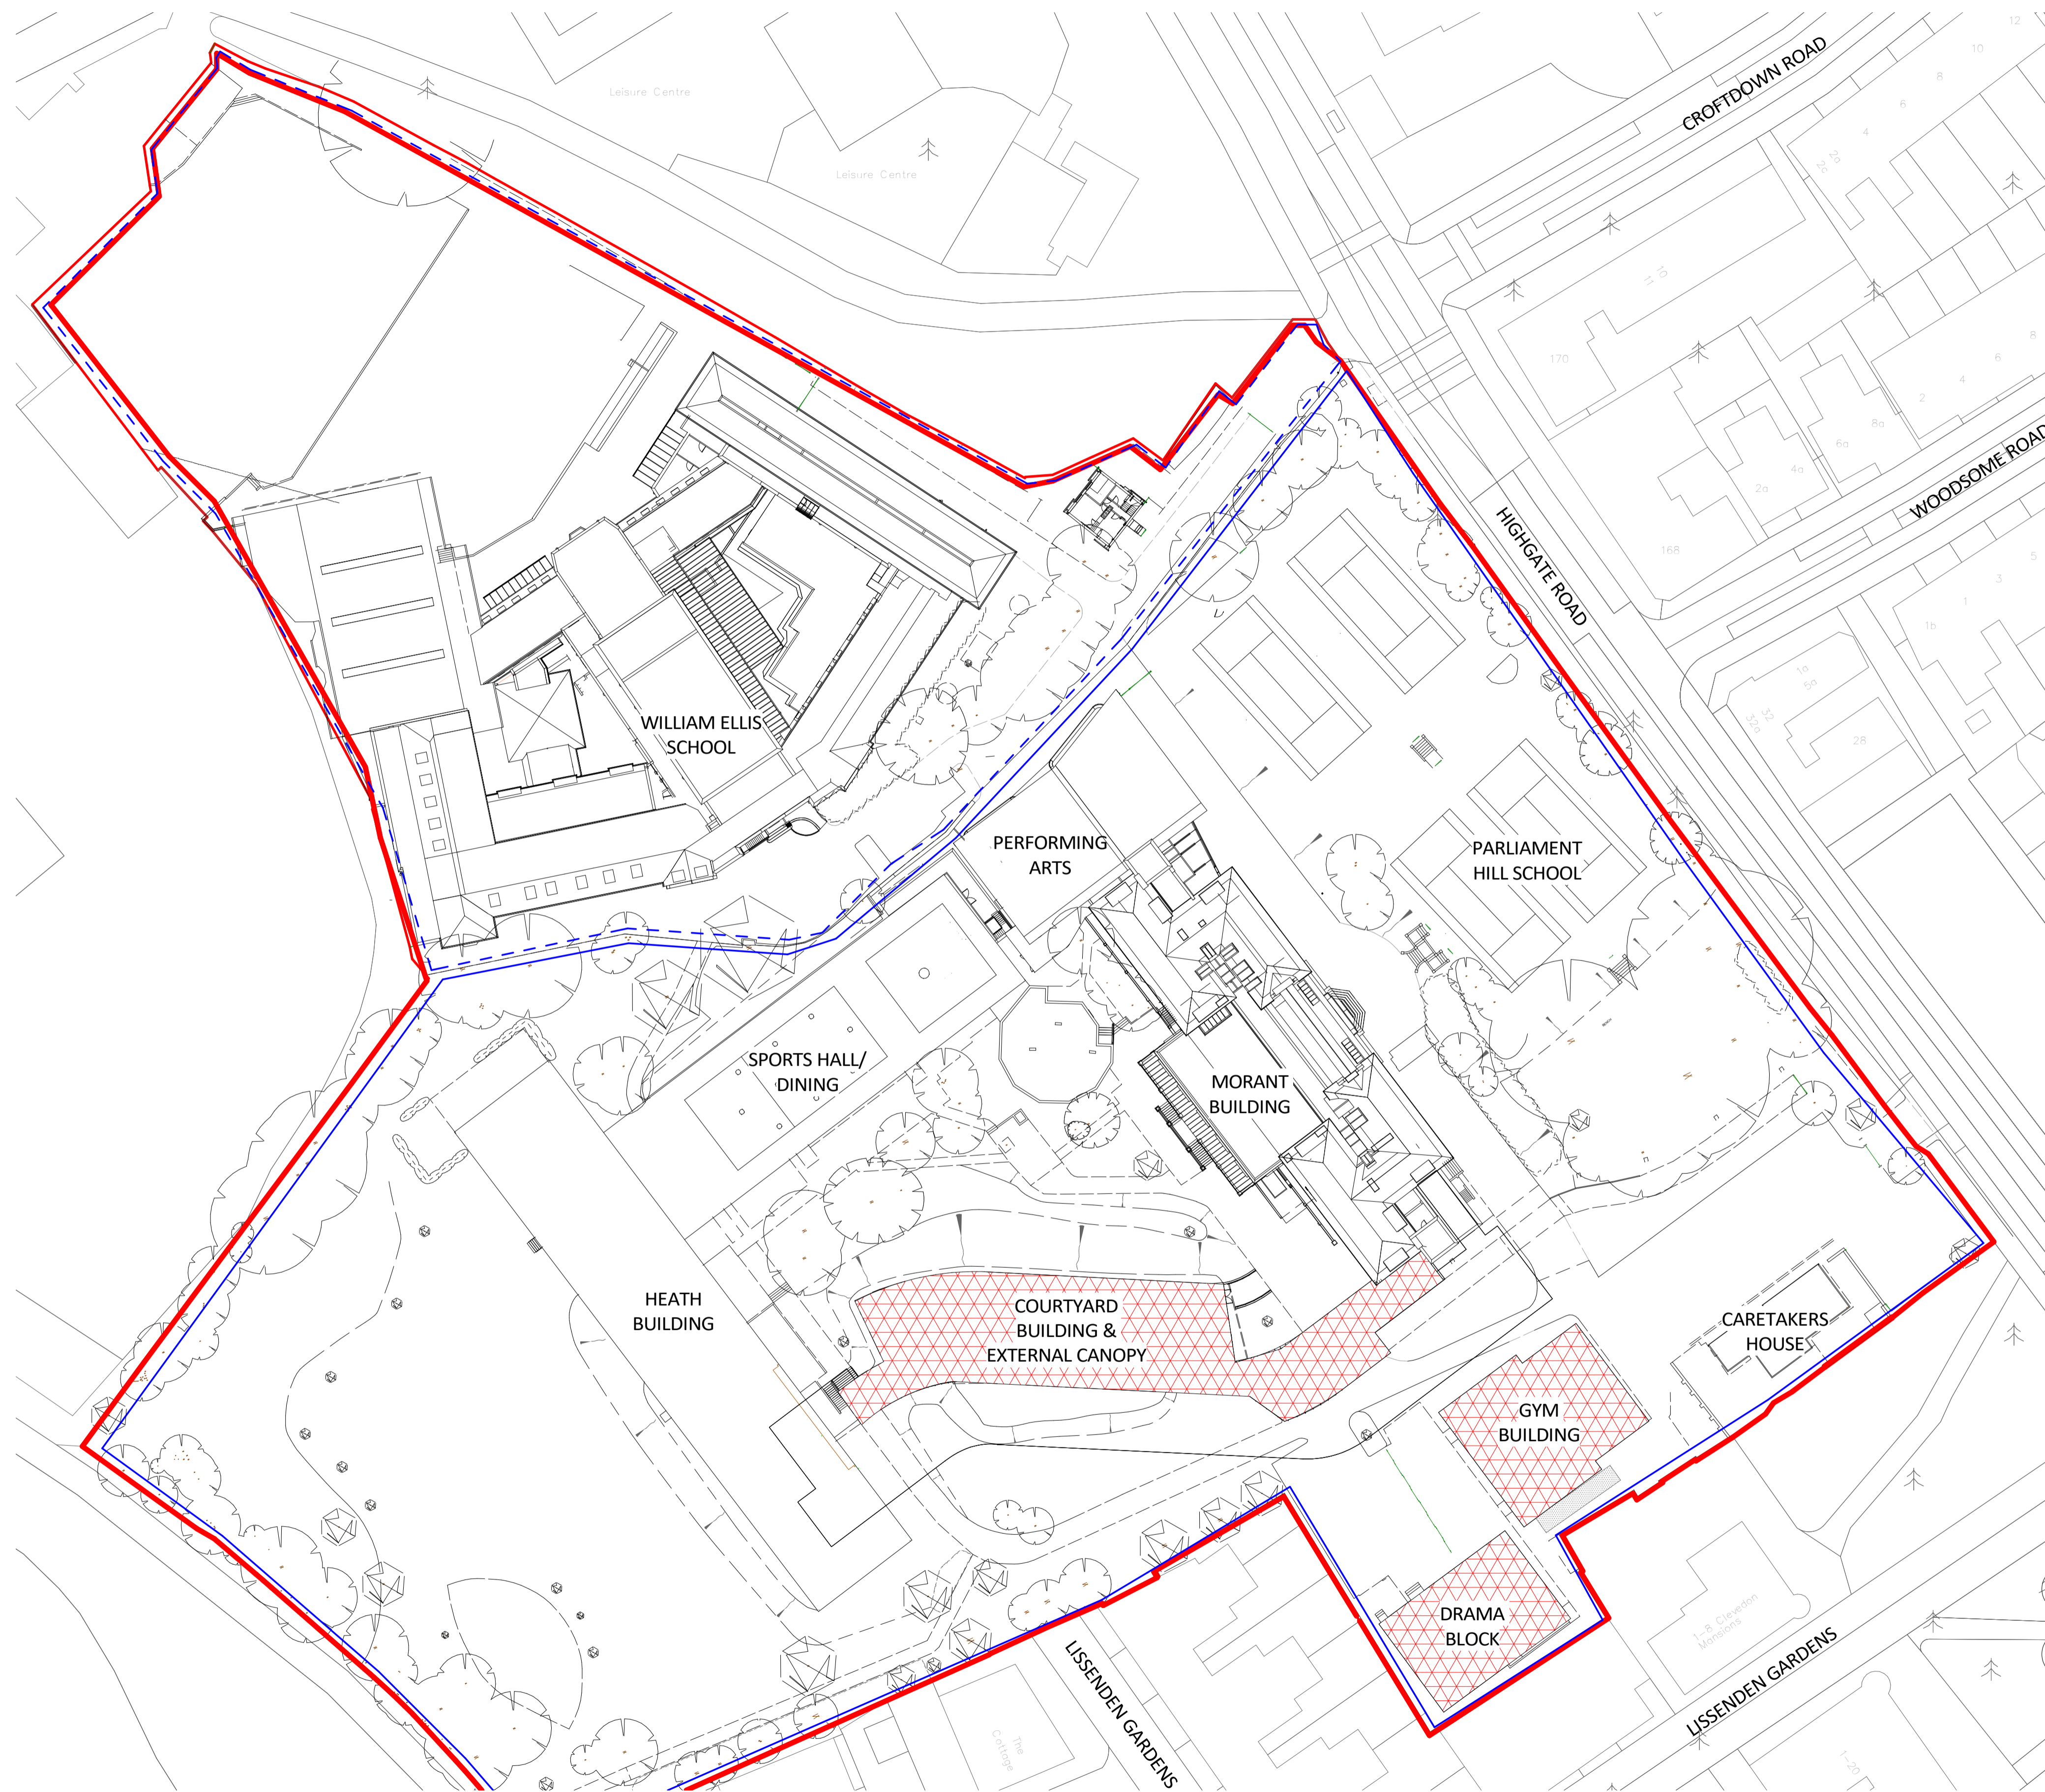


B	14/06/17	RCG	BFLA	Note amended as clouded
A	09/06/17	RCG	BFLA	Note regarding tarmac finish added

Rev.	Date	Drawn	Check	Description
------	------	-------	-------	-------------

GSSarchitecture

35 HEADLANDS, KETTERING,
NORTHANTS, NN15 7ES
Telephone: 01536 513 165. Email: gss@gotch.co.uk
Web: www.gssarchitecture.com

Gloucester: 01452 525 019, Harrogate: 01423 815 121,
Milton Keynes: 01908 255 620, Newcastle: 01913 898 917

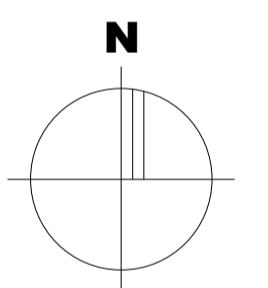


Project Title:
Parliament Hill School, William Ellis School
and LaSWAP Sixth Form

Client:
Farrans

Drawing Title:
Summer Works Enabling Plan

File Number:	SCH284
Drawn By:	RCG
Checked By:	BFLA
Scale@A1:	1 : 500
Date:	07/06/17
Dwg No:	(11)010
Rev:	B

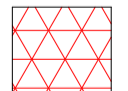Key:
 Hatch denotes demolition of existing buildings.

1. Summer Works Enabling Plan
SCALE - 1 : 500@A1