


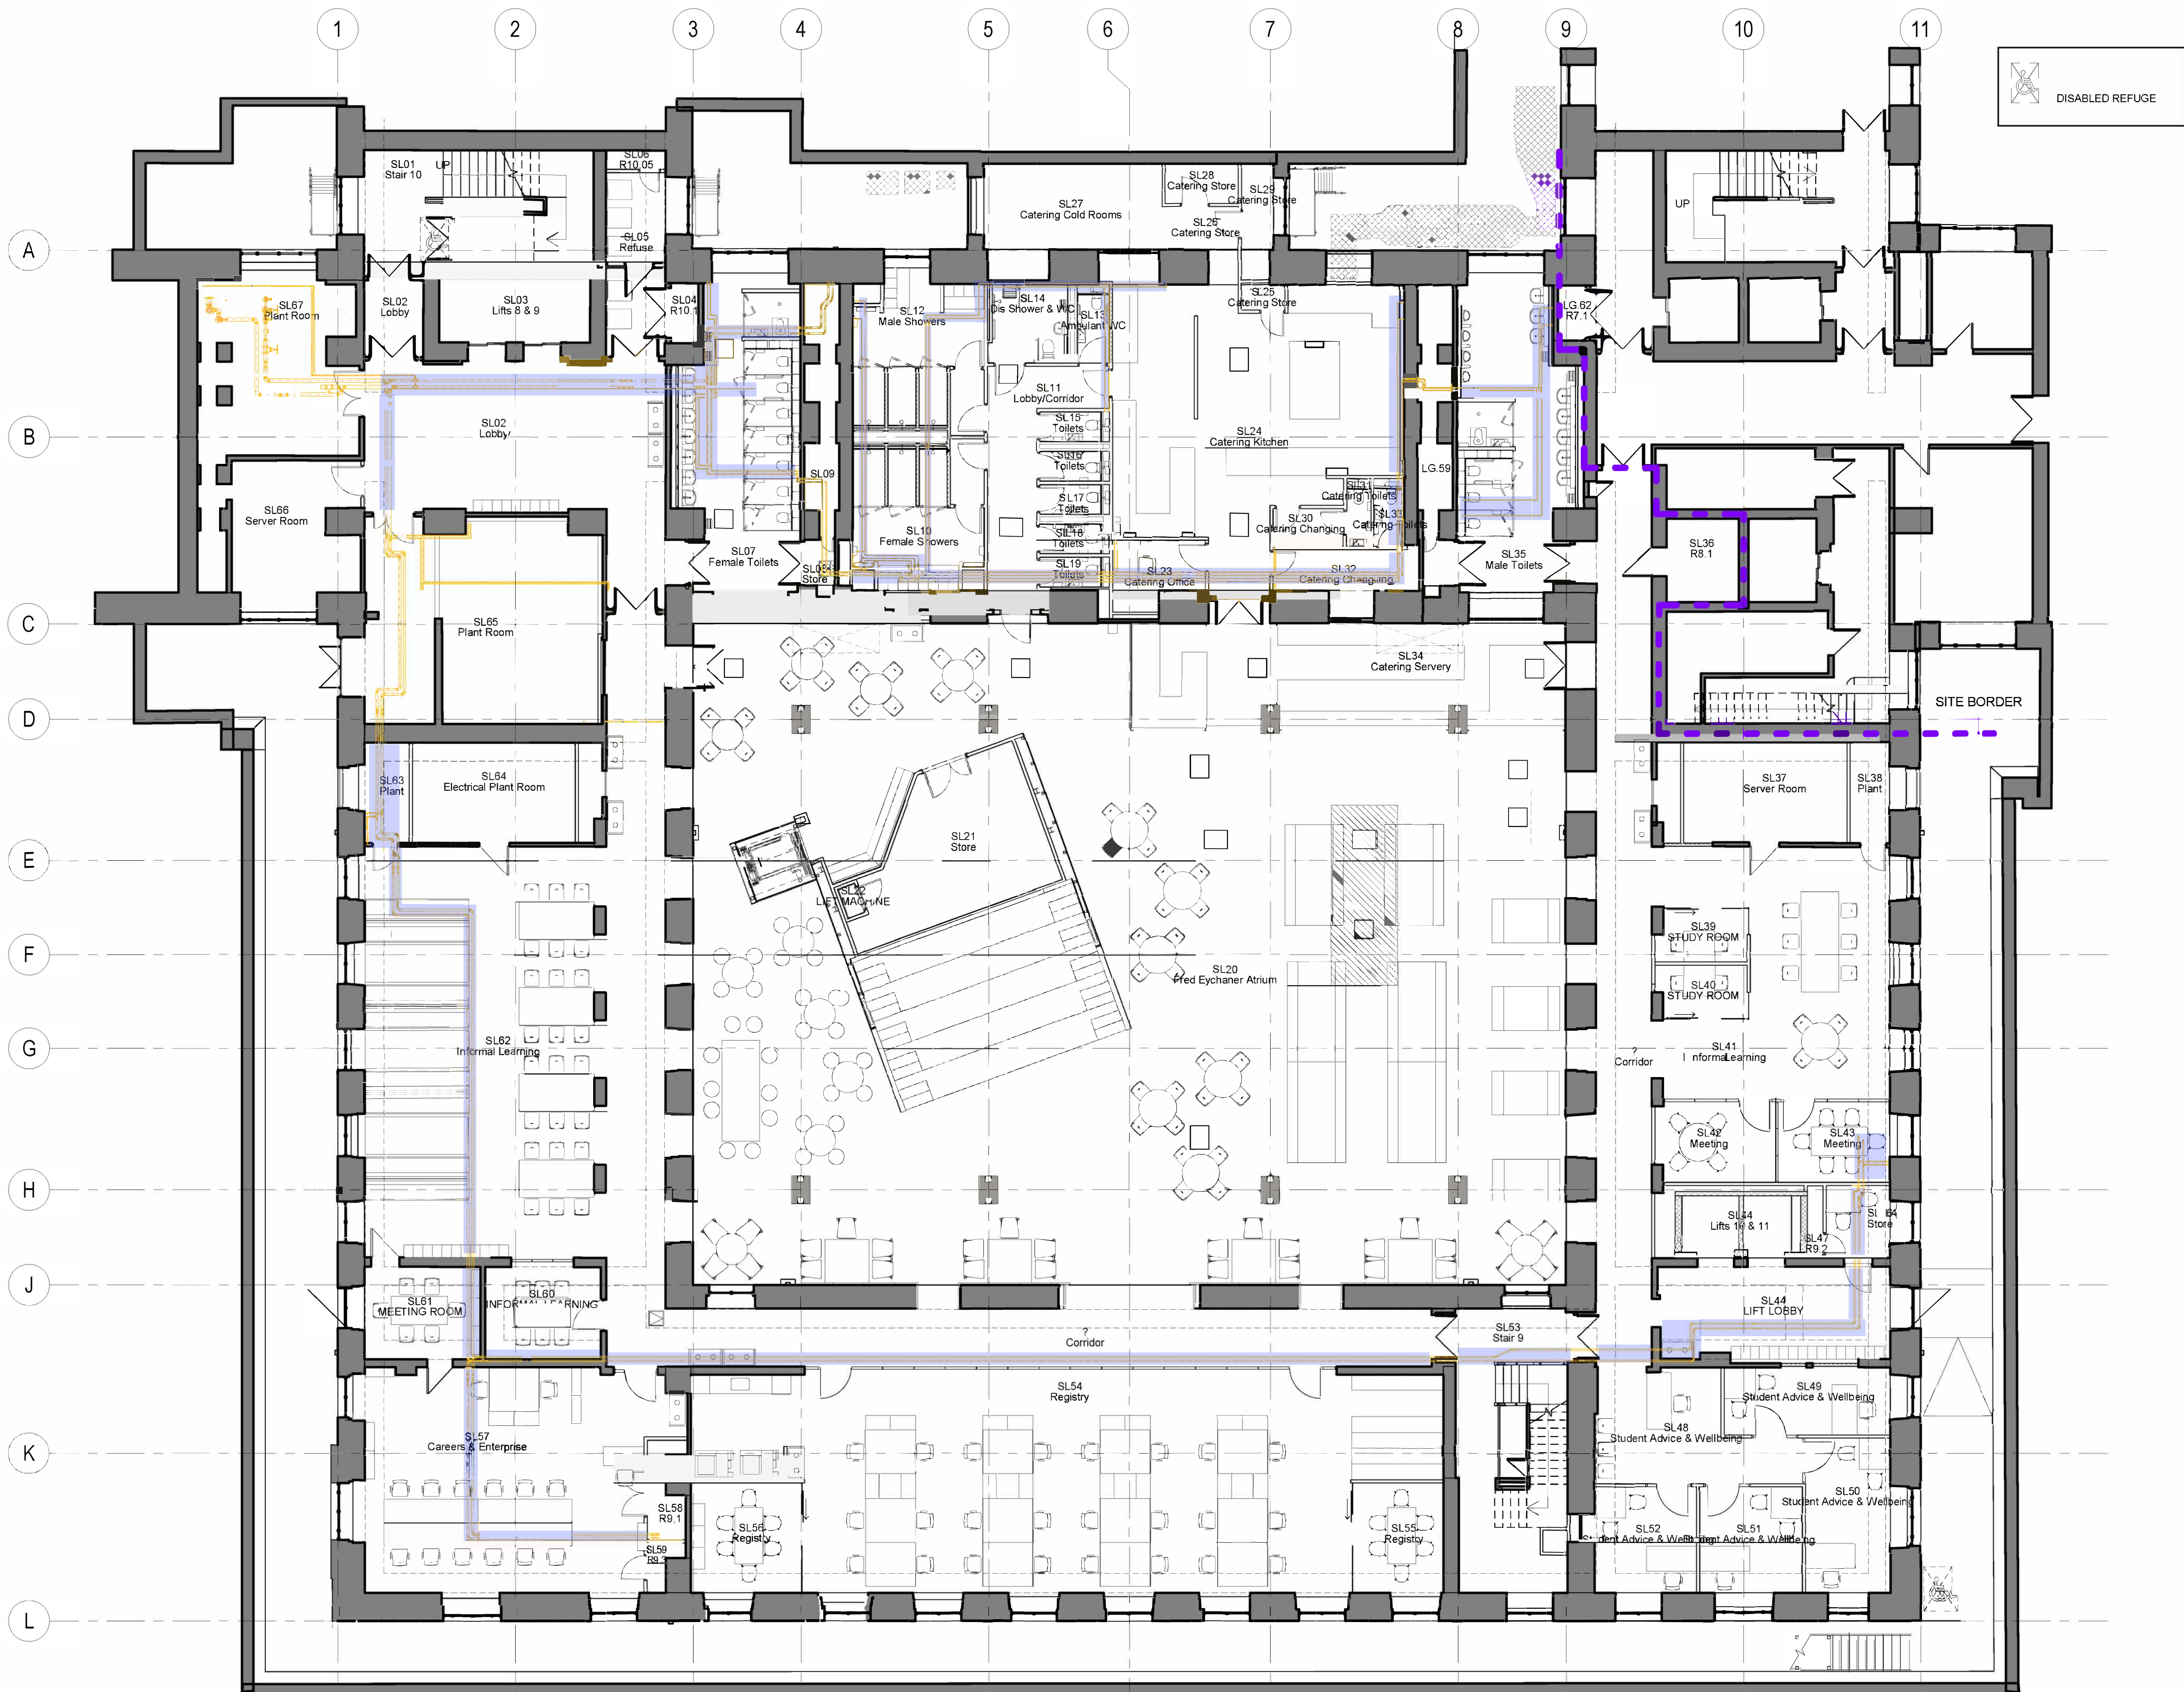

Ceiling Cut Key:	
Non-listed Ceiling:	

KEY PLAN

PROJECT STATUS

AFTERCARE

COMPANY

GRAHAM CONSTRUCTION LTD

PROJECT TITLE

SOAS NORTH BLOCK
MALET STREET
LONDON
WC1E 7HU

DRAWING TITLE

SOAS LTHW PIPEWORK REPLACEMENT
WORKS
CEILING CUT PLAN - BASEMENT HIGH

PROJECT CODE	DRAWN BY	DATE
AN14	CW	07/07/2017
	CHECKED BY	DATE

DRAWING NUMBER

SOAS - LTHW - BH - 002

SCALE	PAGE
1 : 100 @A1	1 of 1