


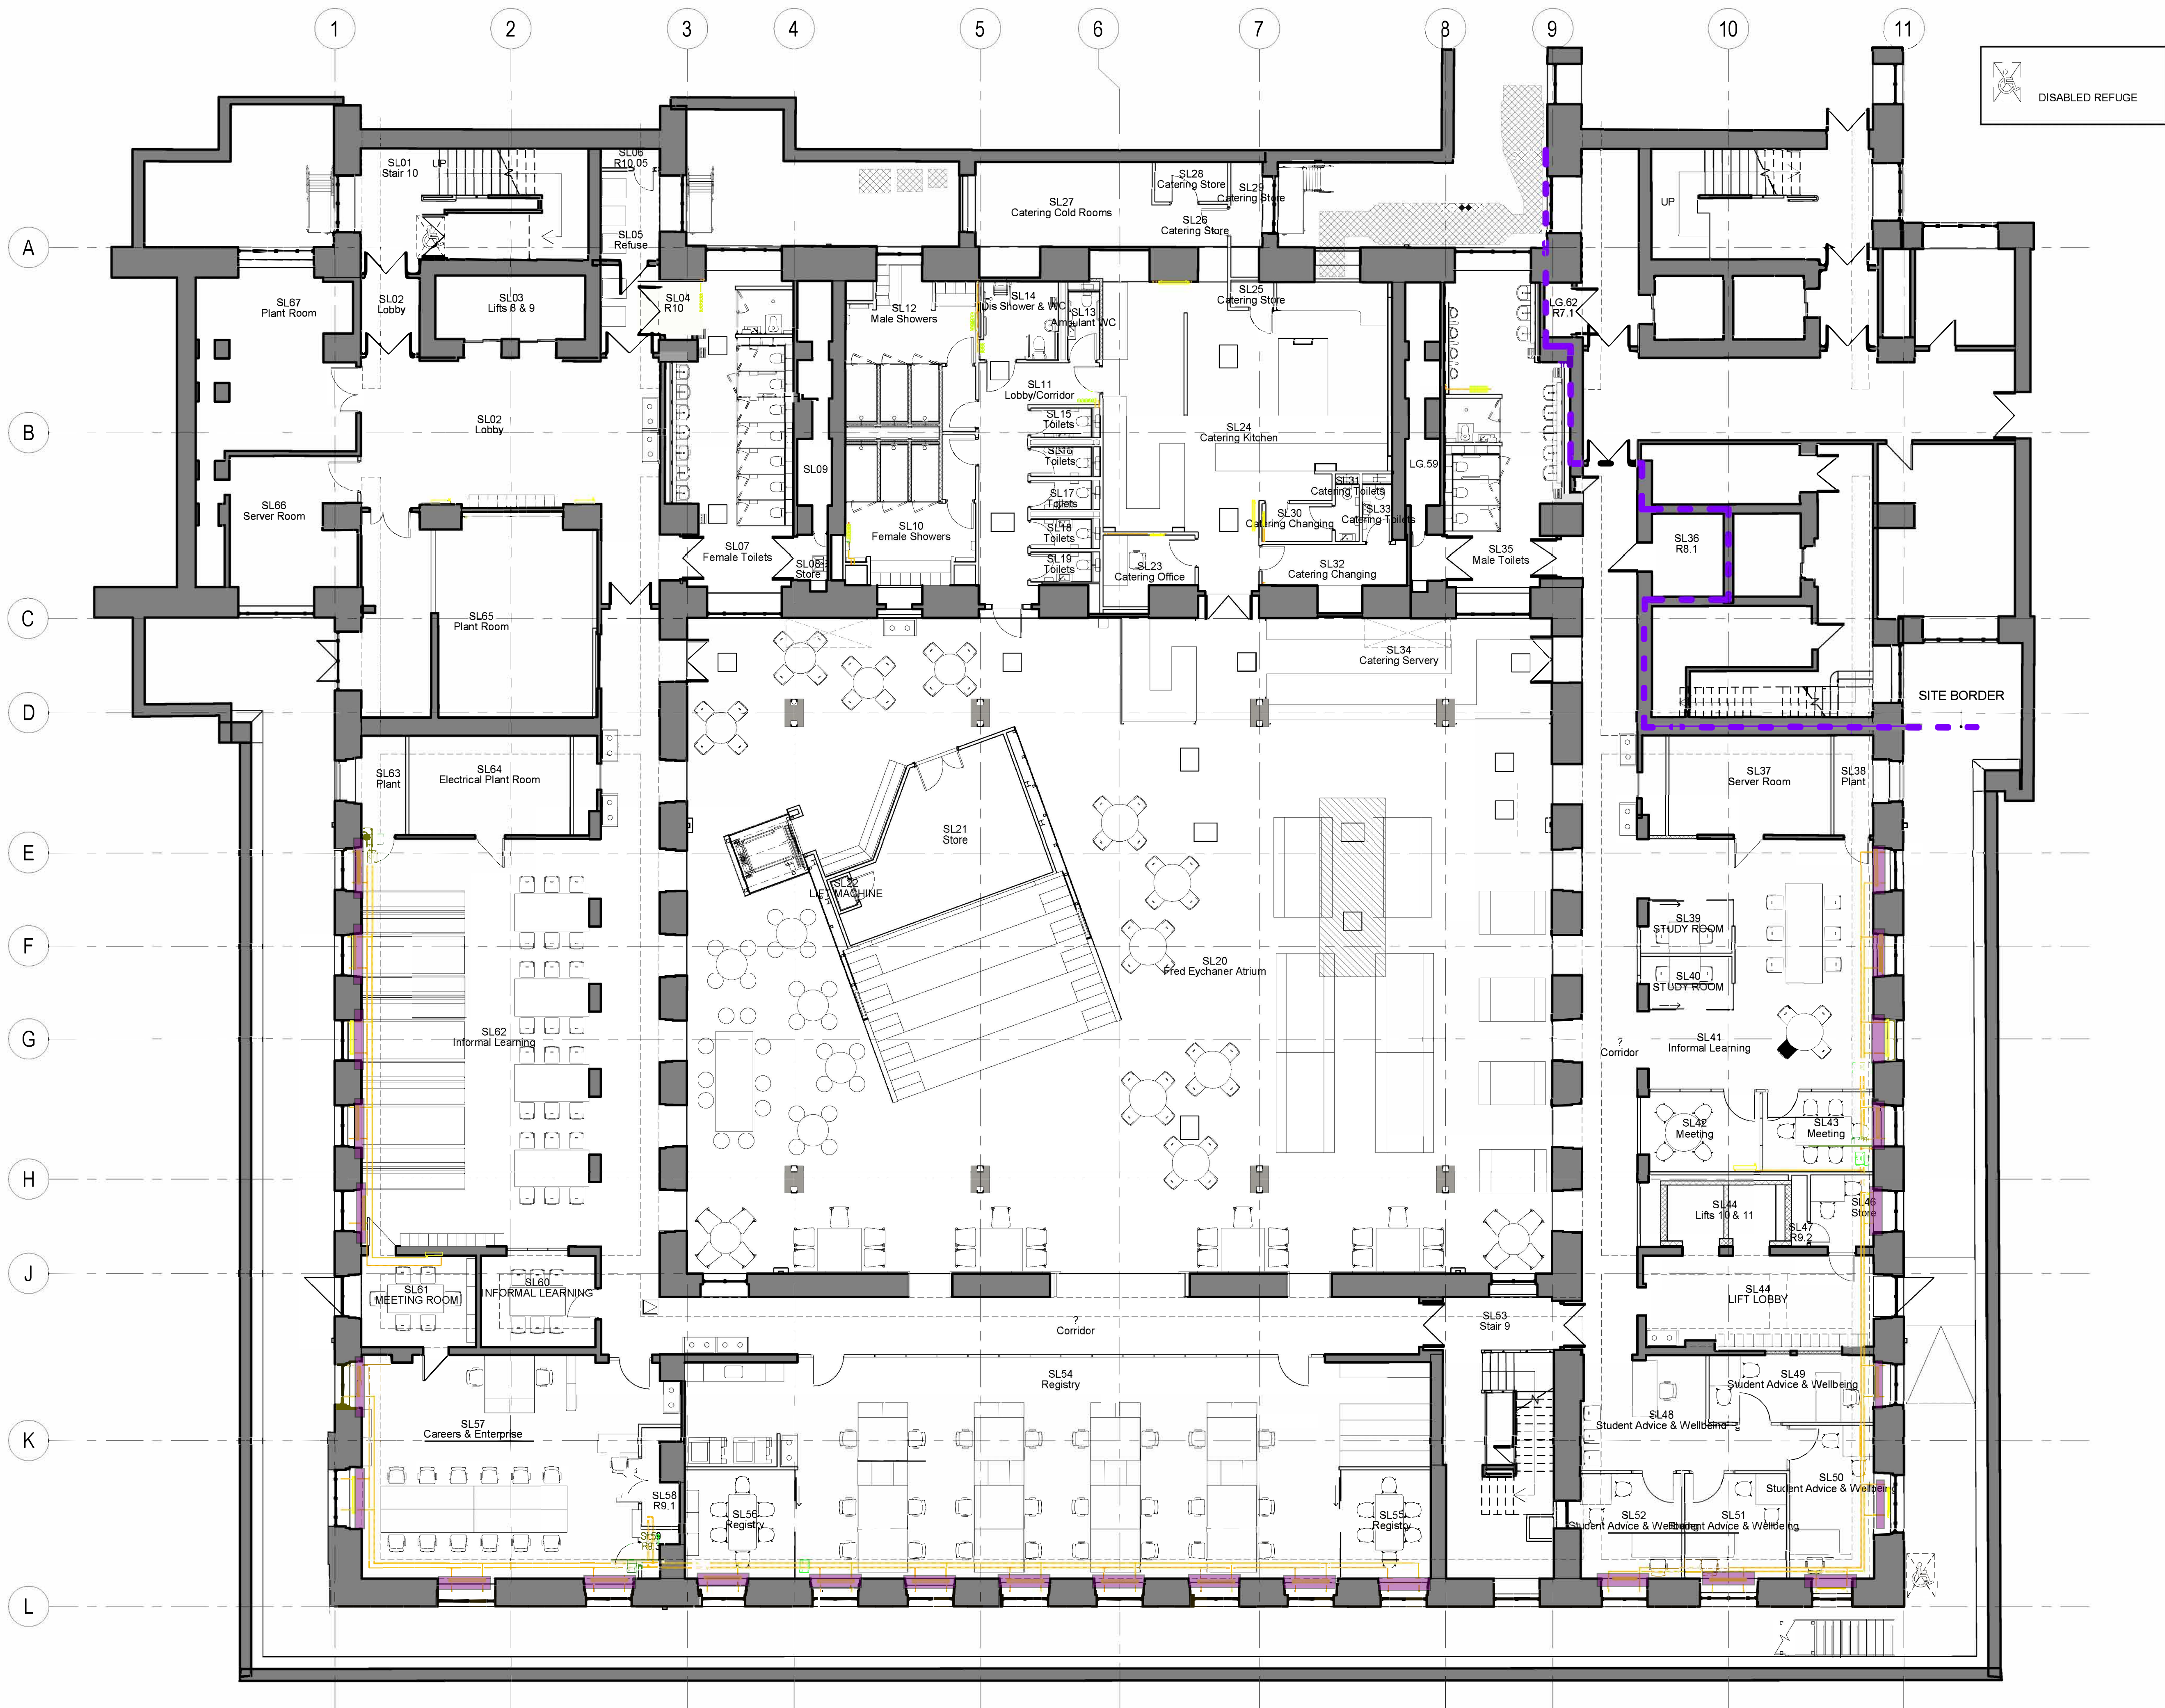


Note:

All pipework is contained within access tunnels, therefore no floor cutting required.

Floor Cut Key:

- Oak T&G Flooring Boards:
- Herringbone:
- Polished Oak T&G Boards:
- Travertine Panels:

KEY PLAN

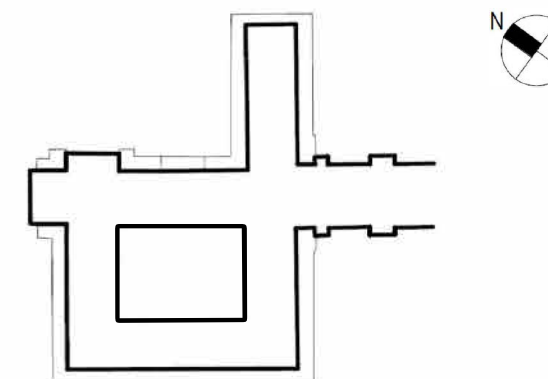

PROJECT STATUS

AFTERCARE

COMPANY

GRAHAM CONSTRUCTION LTD

PROJECT TITLE

SOAS NORTH BLOCK
MALET STREET
LONDON
WC1E 7HU

DRAWING TITLE

SOAS LTHW PIPEWORK REPLACEMENT
WORKS
FLOOR CUT PLAN - BASEMENT LOW

DRAWING NUMBER

SOAS - LTHW - BL - 001

SCALE

1 : 100 @A1

PAGE

1 of 1

DRAWN BY

AN14

CHECKED BY

CW

DATE

07/07/2017

DATE