

**fabrik**  
 Lenten House  
 16 Lenten Street  
 Alton  
 Hampshire  
 GU34 1HG  
 T: 01420 593250  
 E: alton@fabrikuk.com  
 W: www.fabrikuk.com

**LEGEND**

±93.870	Existing Level
±93.870	Proposed Level

**MOUNT ANVIL**

NO COMMENT	A	STATUS A
MINOR COMMENTS	B	STATUS B
REVISED DRAWING TO FOLLOW	C	STATUS C- REJECTED

DATE:  
 REVIEWED BY:

P03 10.03.2017 Updated following comments from Local Planning Authority  
 P02 28.04.2016 Issued for Planning  
 P01 25.04.2016 Work in Progress Issued for Information  
 No. Date Reason  
 Revisions  
 External References:  
 .  
 .


NB JR  
 HvK NB  
 HvK NB  
 Drawn Checked

Project  
**Kidderpore Avenue, Hampstead  
 for Mount Anvil**  
 Drawing  
**Levels Strategy Plan**


Scale  
**1:250 @ A1**  
 Date  
**April '16**  
 Checked  
**NB**  
 Drawn  
**HvK**  
 Drawing No.  
**9300-DRG-PE004**  
 Revision  
**P03**

<input type="checkbox"/> Preliminary	<input type="checkbox"/> Issued for Design/Information
<input checked="" type="checkbox"/> Issued for Planning Approval	<input type="checkbox"/> Issued for Tender
<input type="checkbox"/> Issued for Construction	<input type="checkbox"/> As Built

Drawing sheet size - A1  
 Copyright Reserved ©

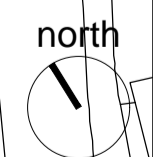


**Notes**  
 1. This drawing is the property of fabrik ltd. It must not be copied or reproduced without written consent.  
 2. Only figured dimensions are to be taken from this drawing. All contractors must visit site and be responsible for taking and checking all dimensions related to the works shown on the drawing.

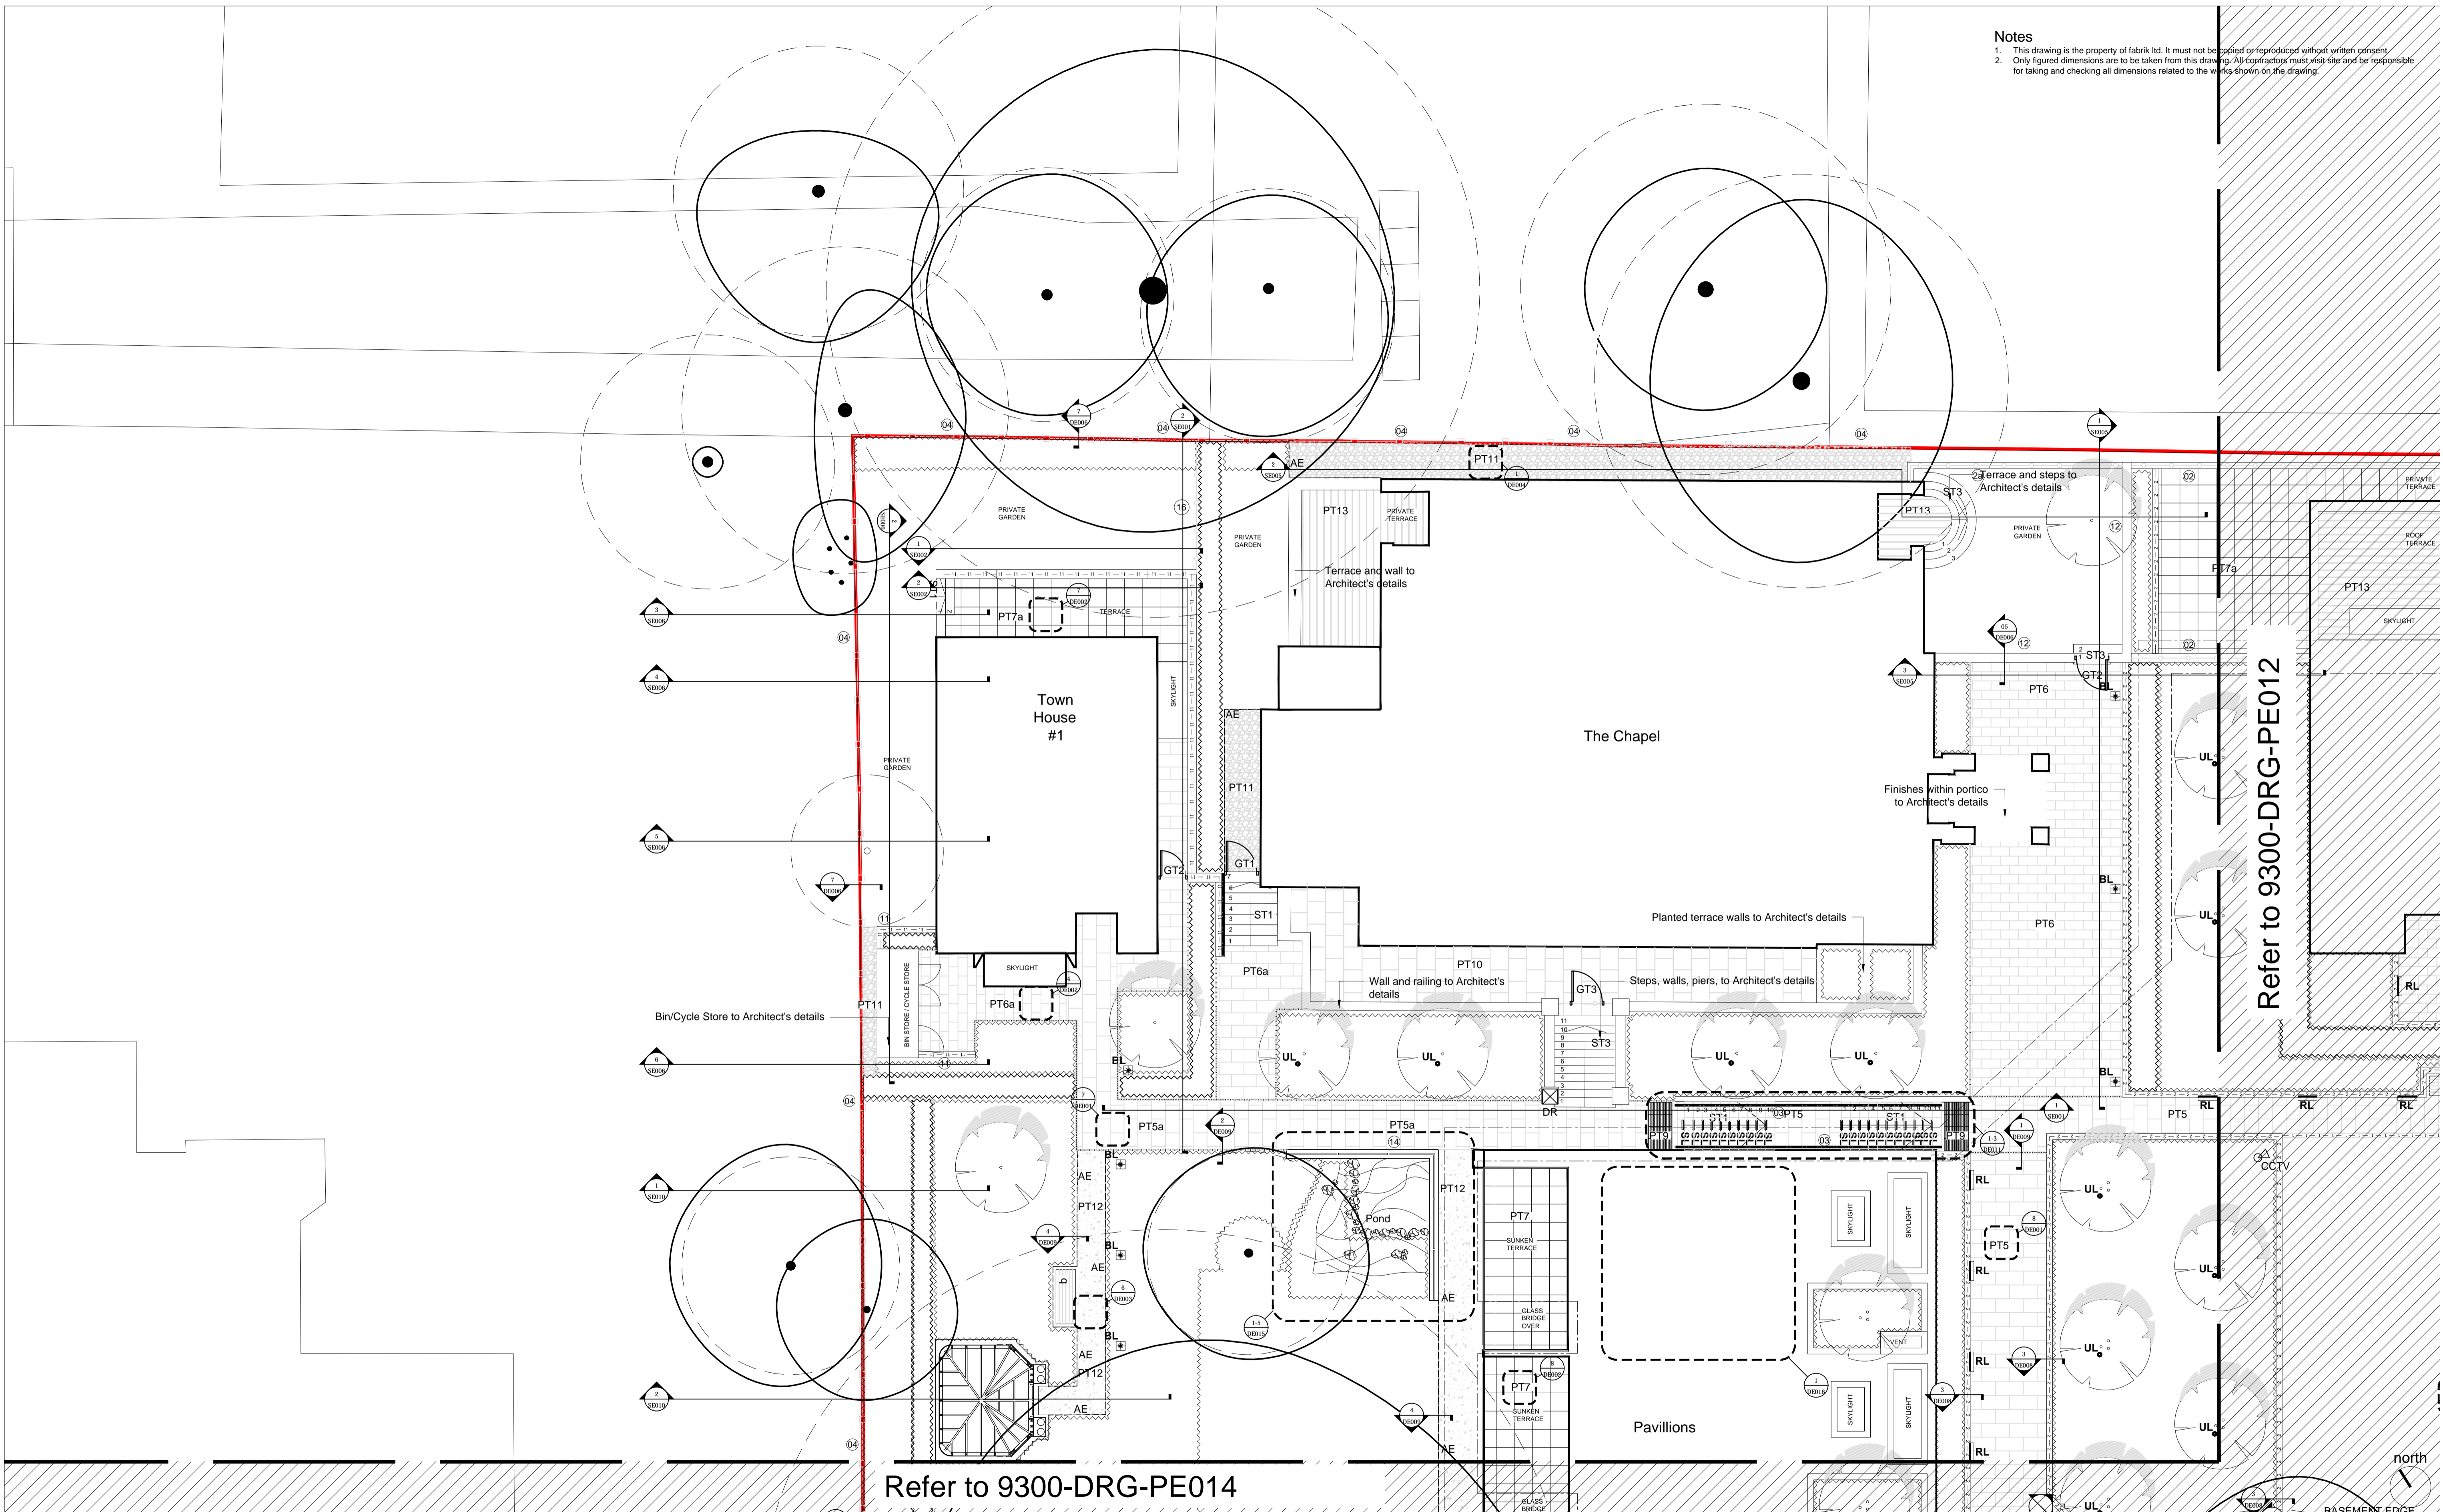

Refer to 9300-DRG-PE012

Refer to 9300-DRG-PE014

**fabrik**  
 Lenten House  
 16 Lenten Street  
 Alton  
 Hampshire  
 GU34 1HG  
 T: 01420 593250  
 E: alton@fabrikuk.com  
 W: www.fabrikuk.com

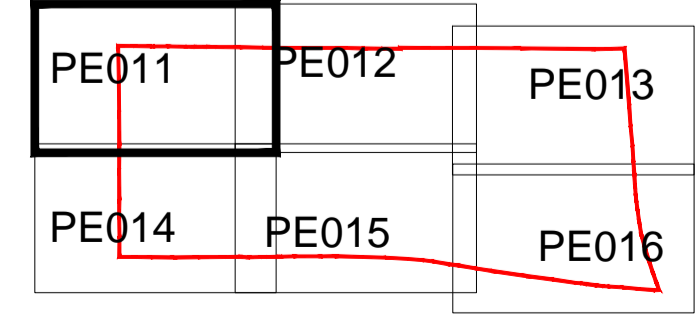

MOUNT ANVIL	
NO COMMENT	A STATUS A
MINOR COMMENTS	B STATUS B
REVISED DRAWING TO FOLLOW	C STATUS C- REJECTED
DATE:	
REVISIONS:	
REVIEWED BY:	

- Revisions**
- T4 25.04.2017 Minor updates to design coordination. Issued for Tender
  - T3 03.03.2017 Sheet updated. Issued for Tender
  - T2 25.11.2016 Minor layout amends
  - T1 03.10.2016 Issued for Tender
  - P03 15.07.2016 Work in Progress Issued for Information
  - P02 22.06.2016 Work in Progress Issued for Information
  - P01 26.04.2016 Work in Progress Issued for Information
- External References:**
- fabrikWorking\AutoCAD\2280 working 100.dwg
  - Tree Survey\recvd-15-04-0809166 Draft Impact Assessment rev 5\fab.dwg
  - fabrikWorking\AutoCAD\Draw\basess\ID2280 roofs xref.dwg
  - Architect\Recvd-14-11-26157780 OS map.dwg

NB JR  
 NB JR  
 HVK NB  
 HVK NB  
 HVK NB  
 HVK NB  
 HVK NB  
 Draw Checked


Project  
 Kidderpore Avenue, Hampstead  
 for Mount Anvil  
 Drawing  
 Hard Landscape General Arrangement  
 Sheet 1 of 6

Scale 1:100 @ A1  
 Date Mar '16  
 Checked NB  
 Drawn HvK  
 Drawing No. 9300-DRG-PE011  
 Revision T4  
 Preliminary  
 Issued for Planning Approval  
 Issued for Construction  
 Issued for Design/Information  
 Issued for Tender  
 As Built  
 Drawing sheet size - A1  
 Copyright Reserved ©

Notes: To be read in conjunction with 9300-DRG-GN005 Landscape Legend

**Notes**


- This drawing is the property of fabrik ltd. It must not be copied or reproduced without written consent.
- Only figured dimensions are to be taken from this drawing. All contractors must visit site and be responsible for taking and checking all dimensions related to the works shown on the drawing.

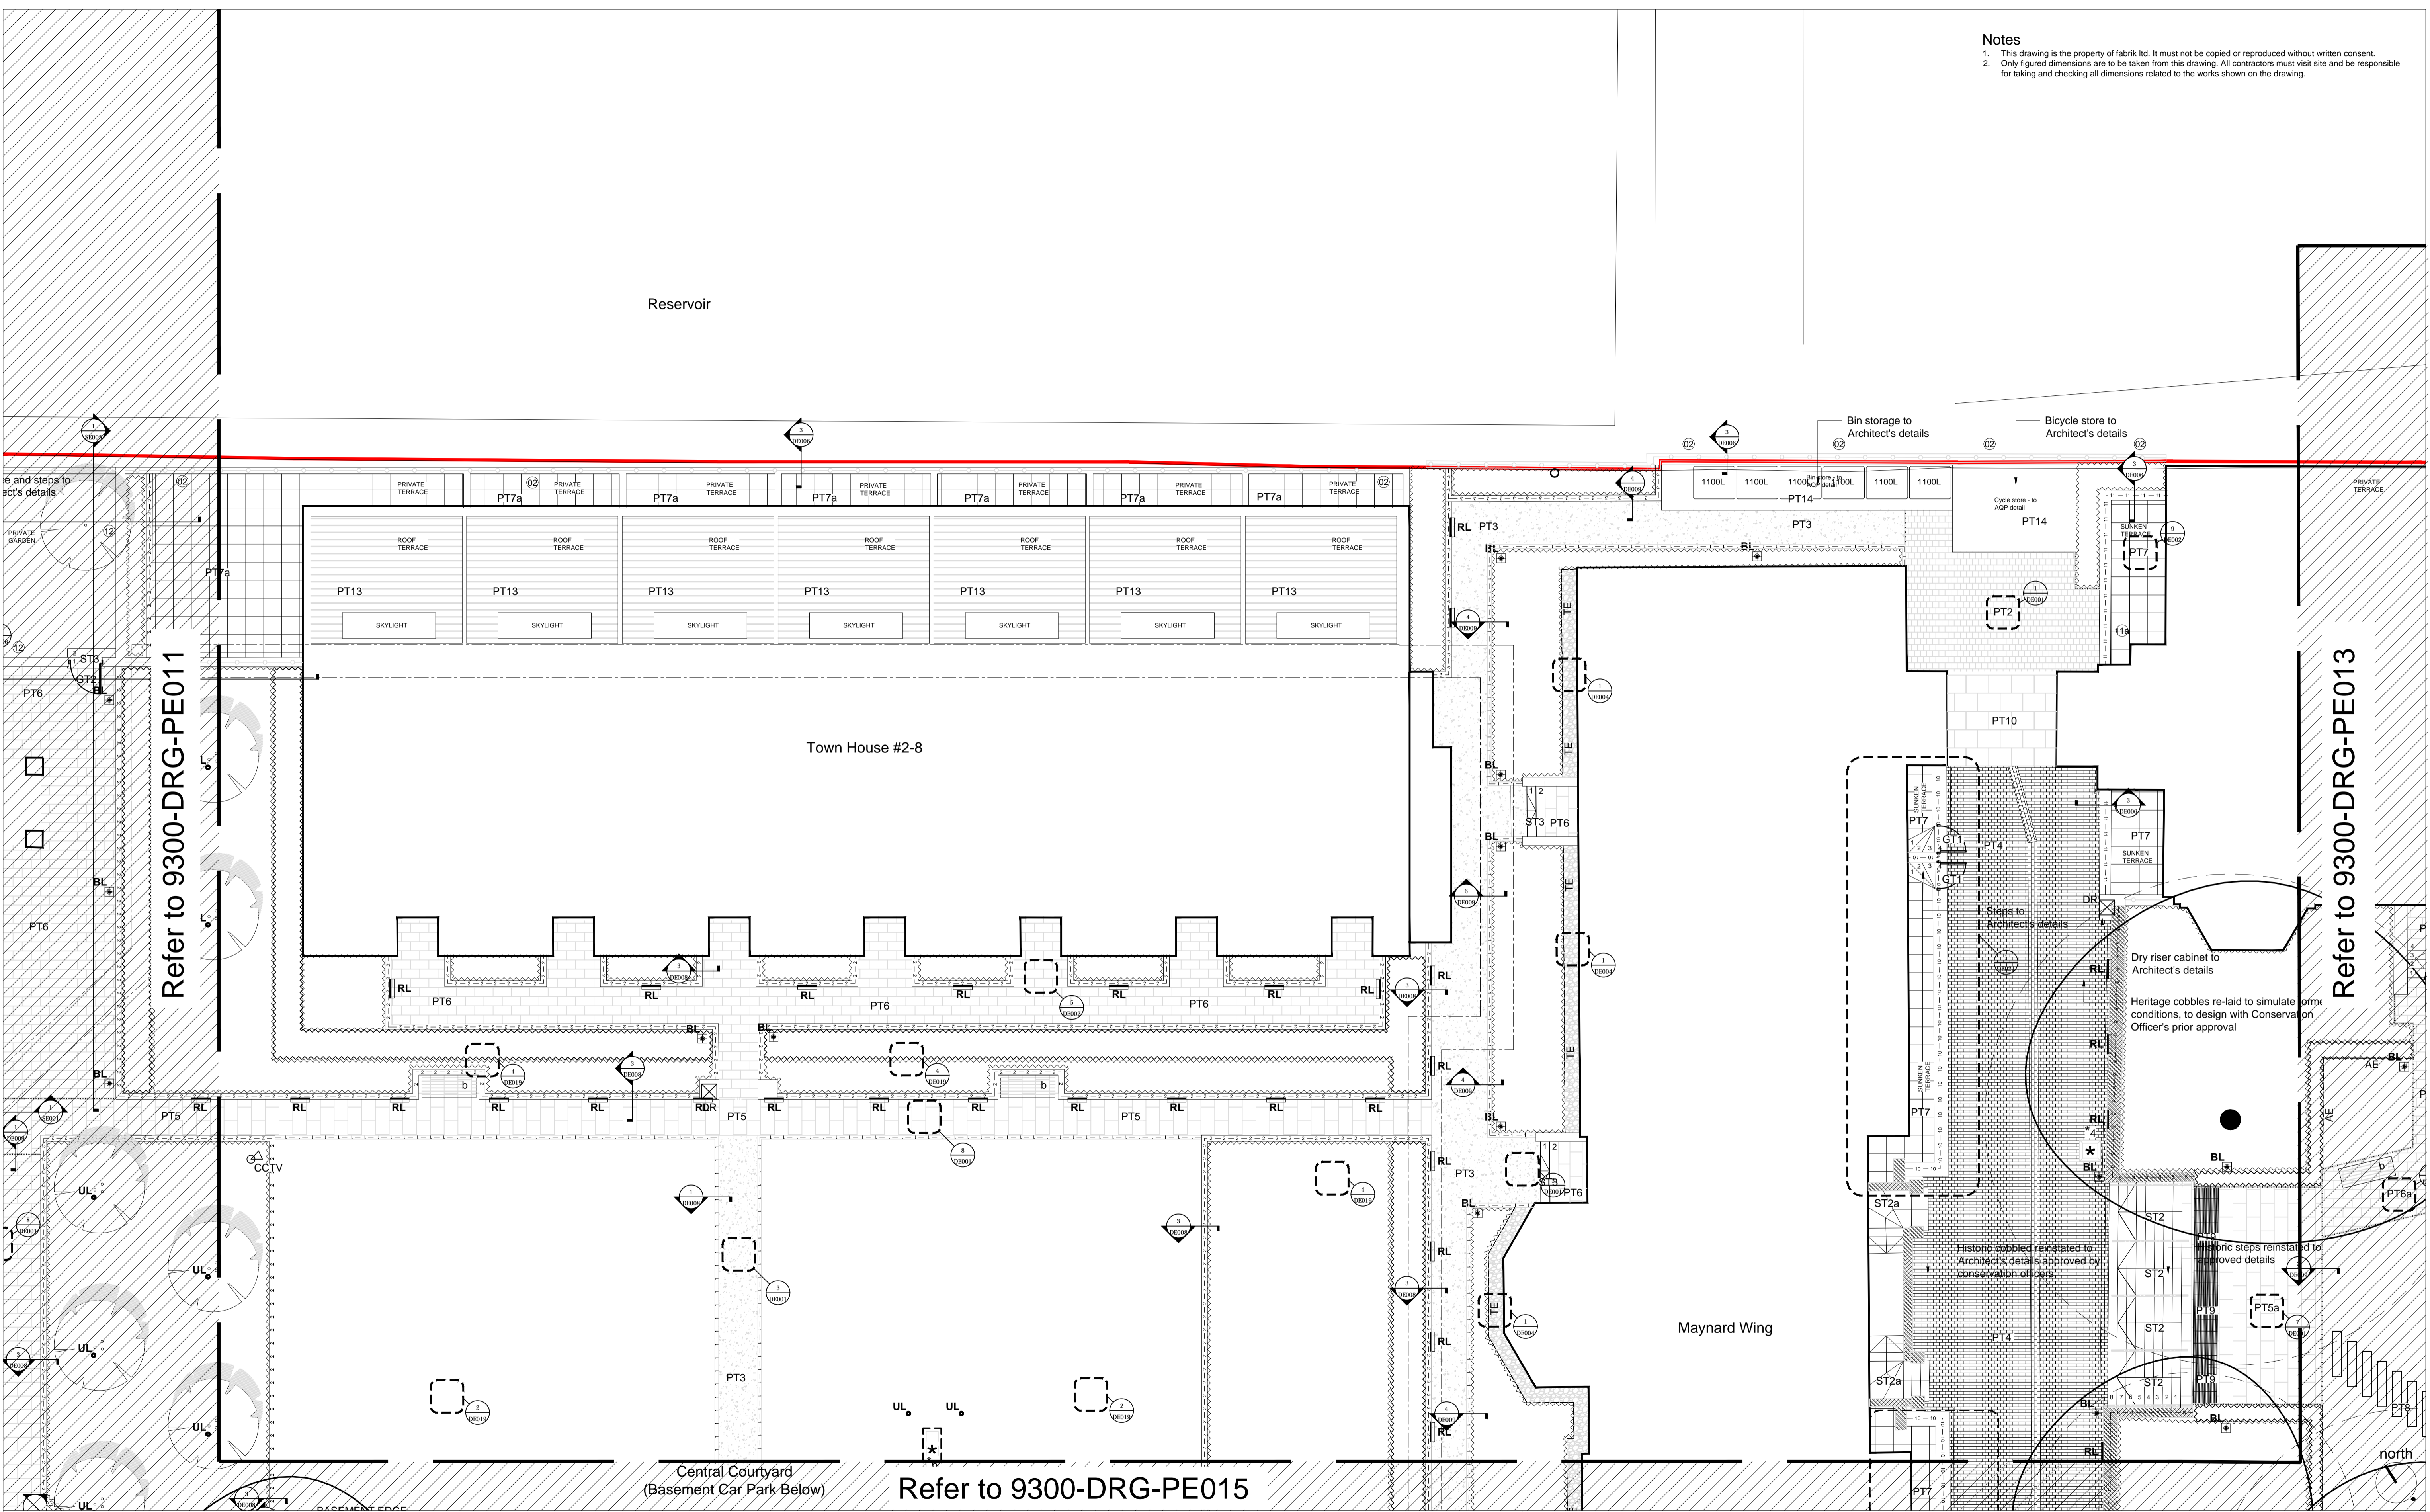

Dry riser cabinet to Architect's details  
Heritage cobbles re-laid to simulate former conditions, to design with Conservation Officer's prior approval

Historic cobbles reinstated to Architect's details approved by conservation officers.  
Historic steps reinstated to approved details

**fabrik**  
Lentzen House  
16 Lentzen Street  
Alton  
Hampshire  
GU34 1HG  
T: 01420 593250  
E: alton@fabrikuk.com  
W: www.fabrikuk.com

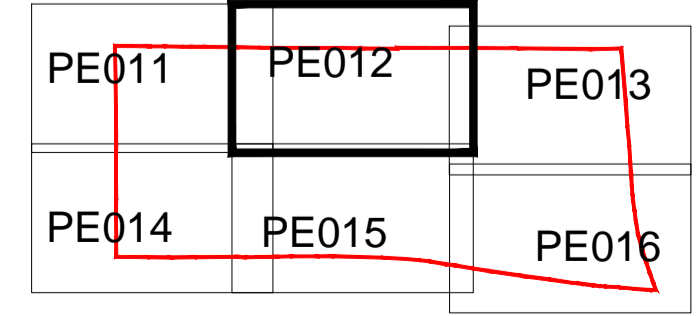

MOUNT ANVIL	
NO COMMENT	A STATUS A
MINOR COMMENTS	B STATUS B
REVISED DRAWING TO FOLLOW	C STATUS C-REJECTED
DATE:	
REVIEWED BY:	

- Revisions
- T4 25.04.2017 Minor updates to design coordination. Issued for Tender
  - T3 03.03.2017 Sheet updated. Issued for Tender
  - T2 25.11.2016 Minor layout amends
  - T1 03.10.2016 Issued for Tender
  - P03 15.07.2016 Work in Progress Issued for Information
  - P02 22.06.2016 Work in Progress Issued for Information
  - P01 26.04.2016 Work in Progress Issued for Information
- External References:
- fabrikWorking\AutoCAD\Drawings\2280 working 100.dwg
  - Tree Survey\recvd-15-04-08\09166 Draft Impact Assessment rev 5fab.dwg
  - fabrikWorking\AutoCAD\Drawings\2280 roofs xref.dwg
  - Architect\recvd-14-11-26\157780 OS map.dwg

NB JR  
NB JR  
HvK NB  
HvK NB  
HvK NB  
HvK NB  
HvK NB  
Drawn Checked

Project  
Kidderpore Avenue, Hampstead  
for Mount Anvil

Drawing  
Hard Landscape General Arrangement  
Sheet 2 of 6


Scale 1:100 @ A1  
Date Mar '16  
Checked NB  
Drawn HvK  
Revision T4  
Drawing No. 9300-DRG-PE012  
Drawing sheet size - A1  
Copyright Reserved ©



Notes: To be read in conjunction with 9300-DRG-GN005 Landscape Legend

**Notes**


1. This drawing is the property of fabrik ltd. It must not be copied or reproduced without written consent.
2. Only figured dimensions are to be taken from this drawing. All contractors must visit site and be responsible for taking and checking all dimensions related to the works shown on the drawing.

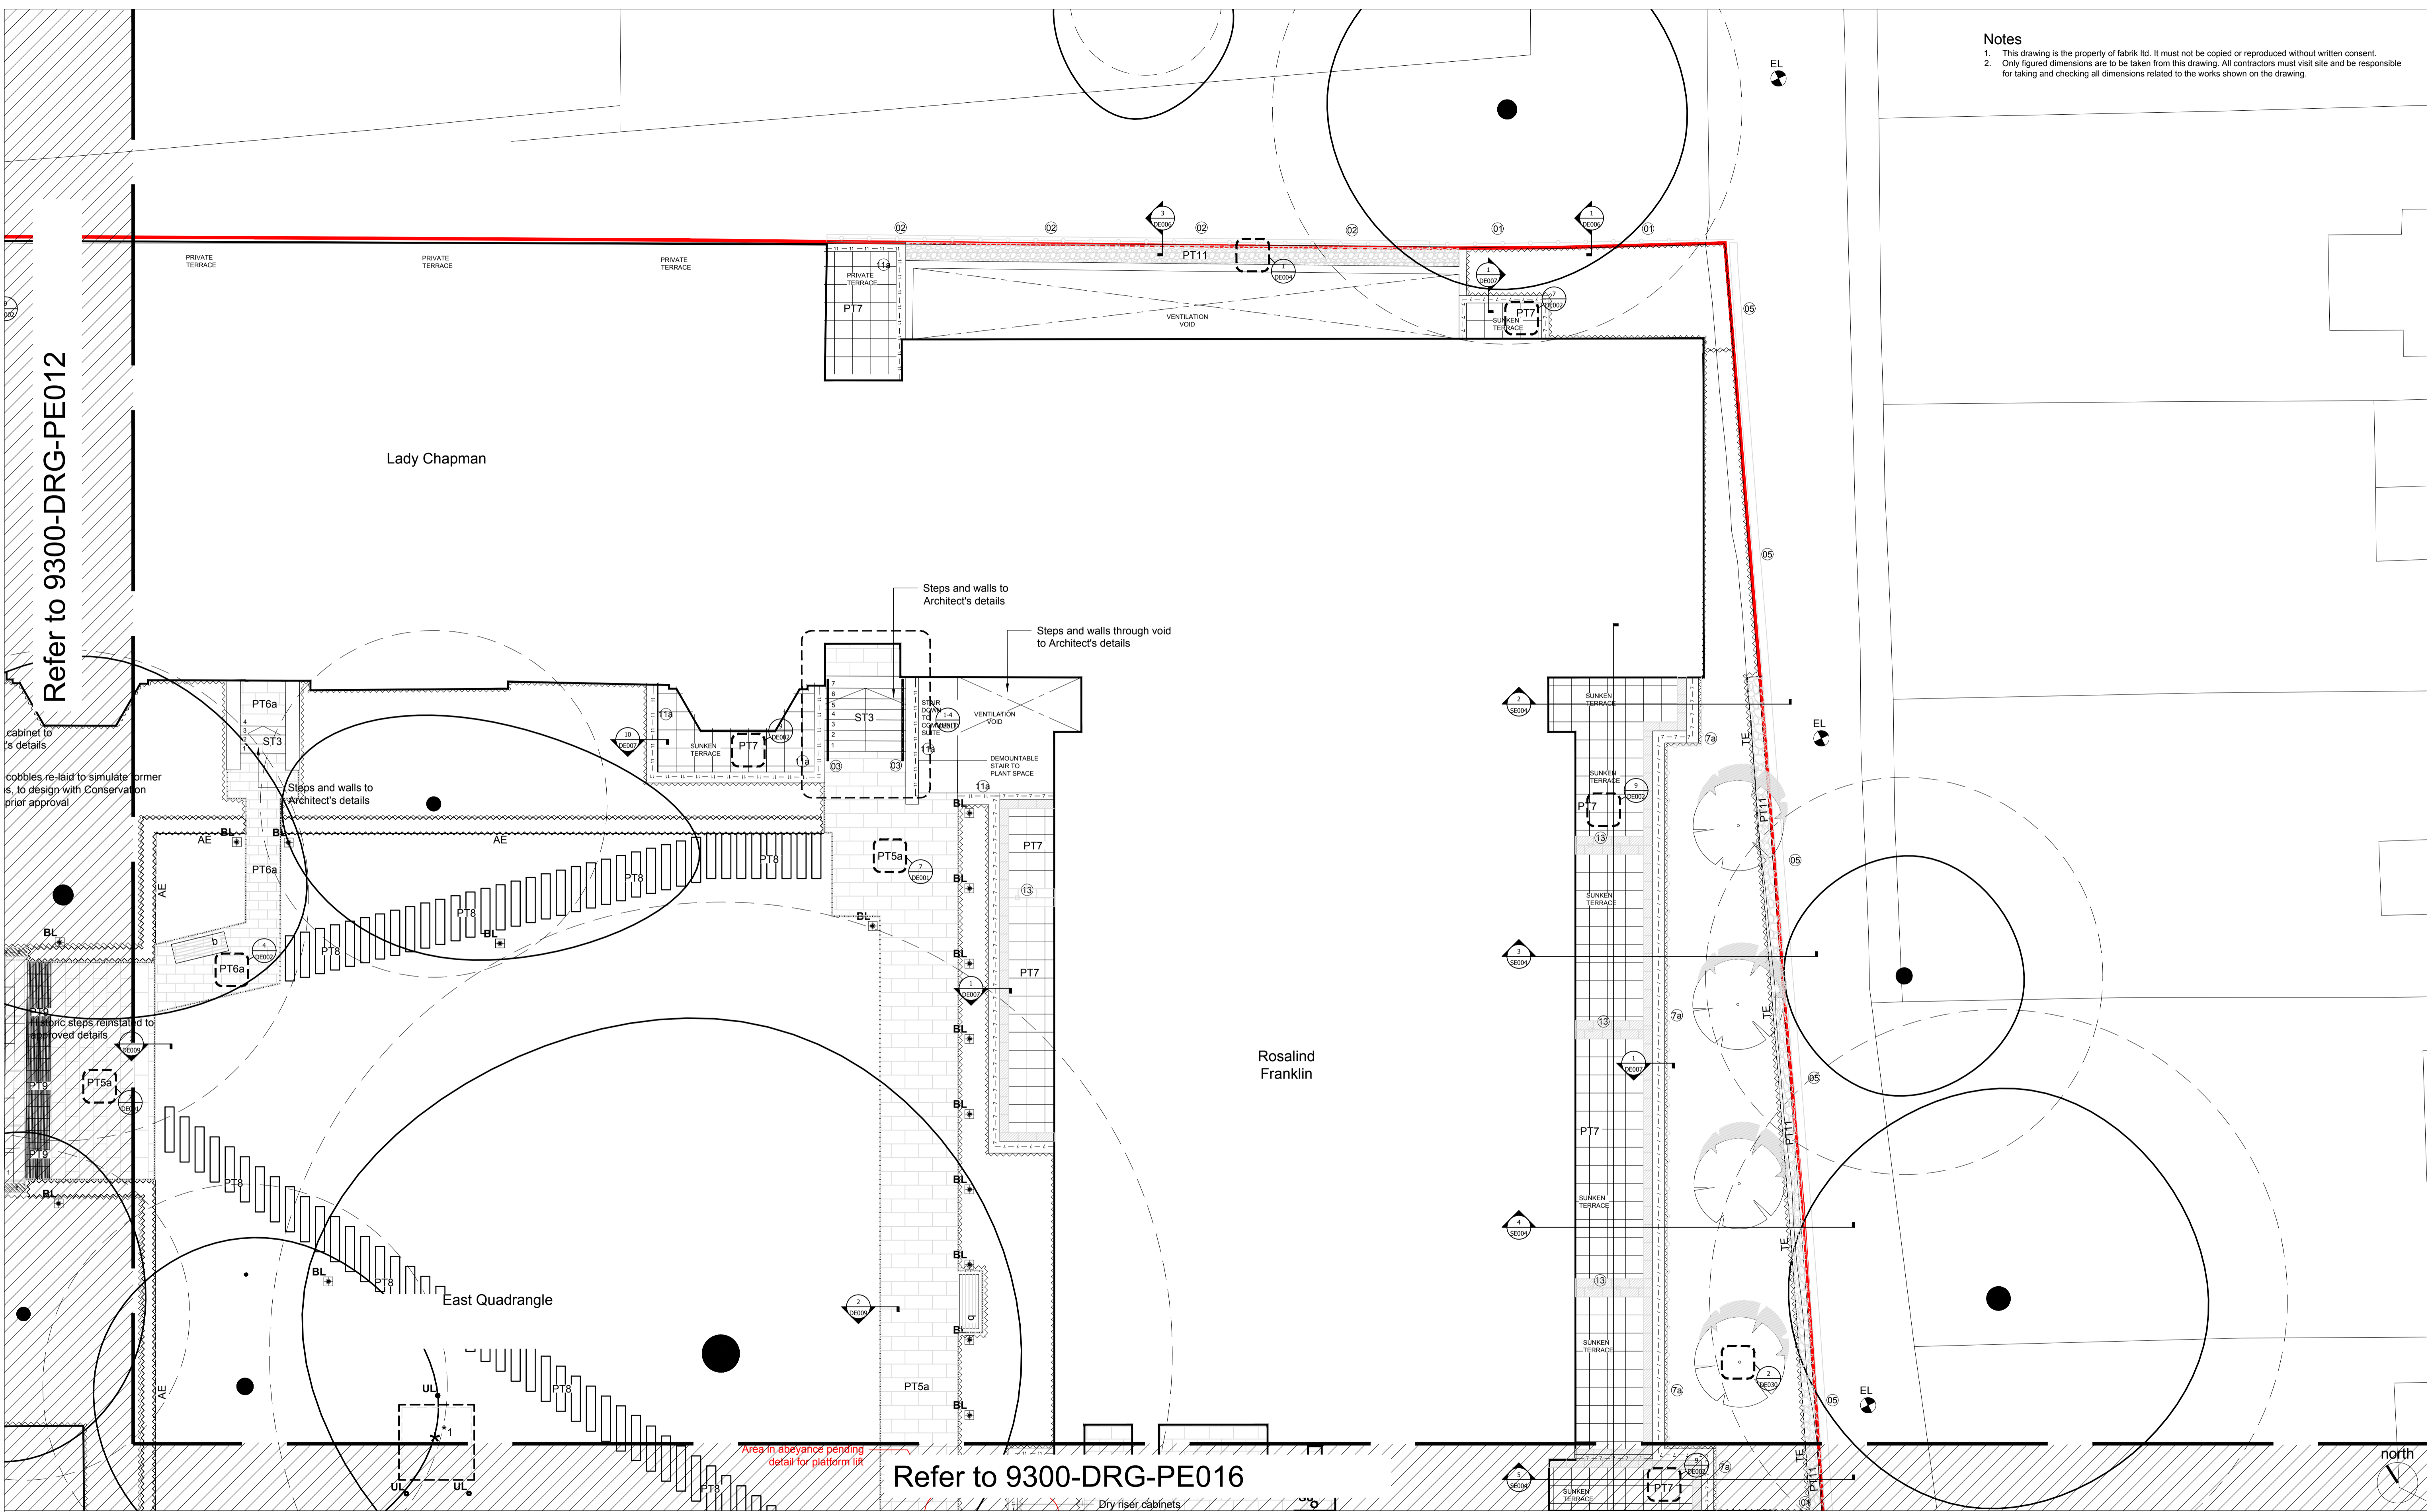

Refer to 9300-DRG-PE012

Refer to 9300-DRG-PE016

**fabrik**  
Lenten House  
10 Lenten Street  
Alton  
Hampshire  
GU34 1HG  
T: 01420 593250  
E: alton@fabrikuk.com  
W: www.fabrikuk.com

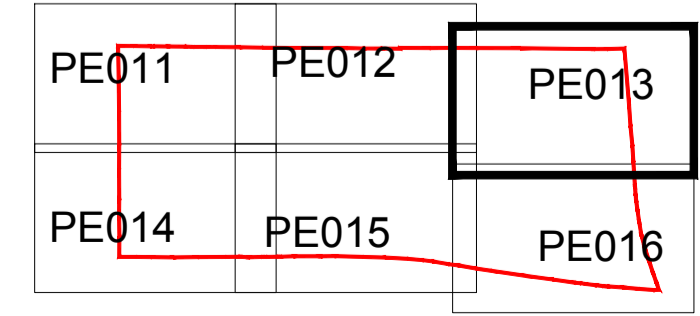

MOUNT ANVIL	
NO COMMENT	A STATUS A
MINOR COMMENTS	B STATUS B
REVISED DRAWING TO FOLLOW	C STATUS C- REJECTED
DATE:	
REVIEWED BY:	

- Revisions**
- | No. | Date       | Reason   |
|-----|------------|--|
| T5  | 17.05.2017 | Gravel margin to boundary following comment. Issued for Tender |
| T4  | 25.01.2017 | Minor updates to design coordination. Issued for Tender        |
| T3  | 03.03.2017 | Sheet updated. Issued for Tender                               |
| T2  | 25.11.2016 | Minor layout amends  |
| T1  | 03.10.2016 | Issued for Tender  |
| P03 | 15.07.2016 | Work in Progress Issued for Information                        |
| P02 | 22.08.2016 | Work in Progress Issued for Information                        |
| P01 | 26.04.2016 | Work in Progress Issued for Information                        |
- External References:**
- fabrik\Working\AutoCAD\2280 working 100.dwg
  - Tree Survey\recvd-15-04-08\09166 Draft Impact Assessment rev 5fab.dwg
  - fabrik\Working\AutoCAD\ref bases\2280 roofs xref.dwg
  - Architect\Recvd-14-11-26\157780 OS map.dwg

MF	NB	Drawn	Checked
NB	JR		
NB	JR		
HVK	NB		
HVK	NB		
HVK	NB		
HVK	NB		
HVK	NB		

Project  
**Kidderpore Avenue, Hampstead  
for Mount Anvil**  
(Ref: D2280)

Drawing  
**Hard Landscape General Arrangement  
Sheet 3 of 6**

Scale  
**1:100 @ A1**

Date  
**Mar '16**

Checked  
**NB**

Drawn  
**HvK**


Drawing No.  
**9300-DRG-PE013**

Revision  
**T5**

<input type="checkbox"/> Preliminary	<input type="checkbox"/> Issued for Design/Information
<input type="checkbox"/> Issued for Planning Approval	<input checked="" type="checkbox"/> Issued for Tender
<input type="checkbox"/> Issued for Construction	<input type="checkbox"/> As Built

Drawing sheet size - A1  
Copyright Reserved ©

Notes: To be read in conjunction with 9300-DRG-GN005 Landscape Legend

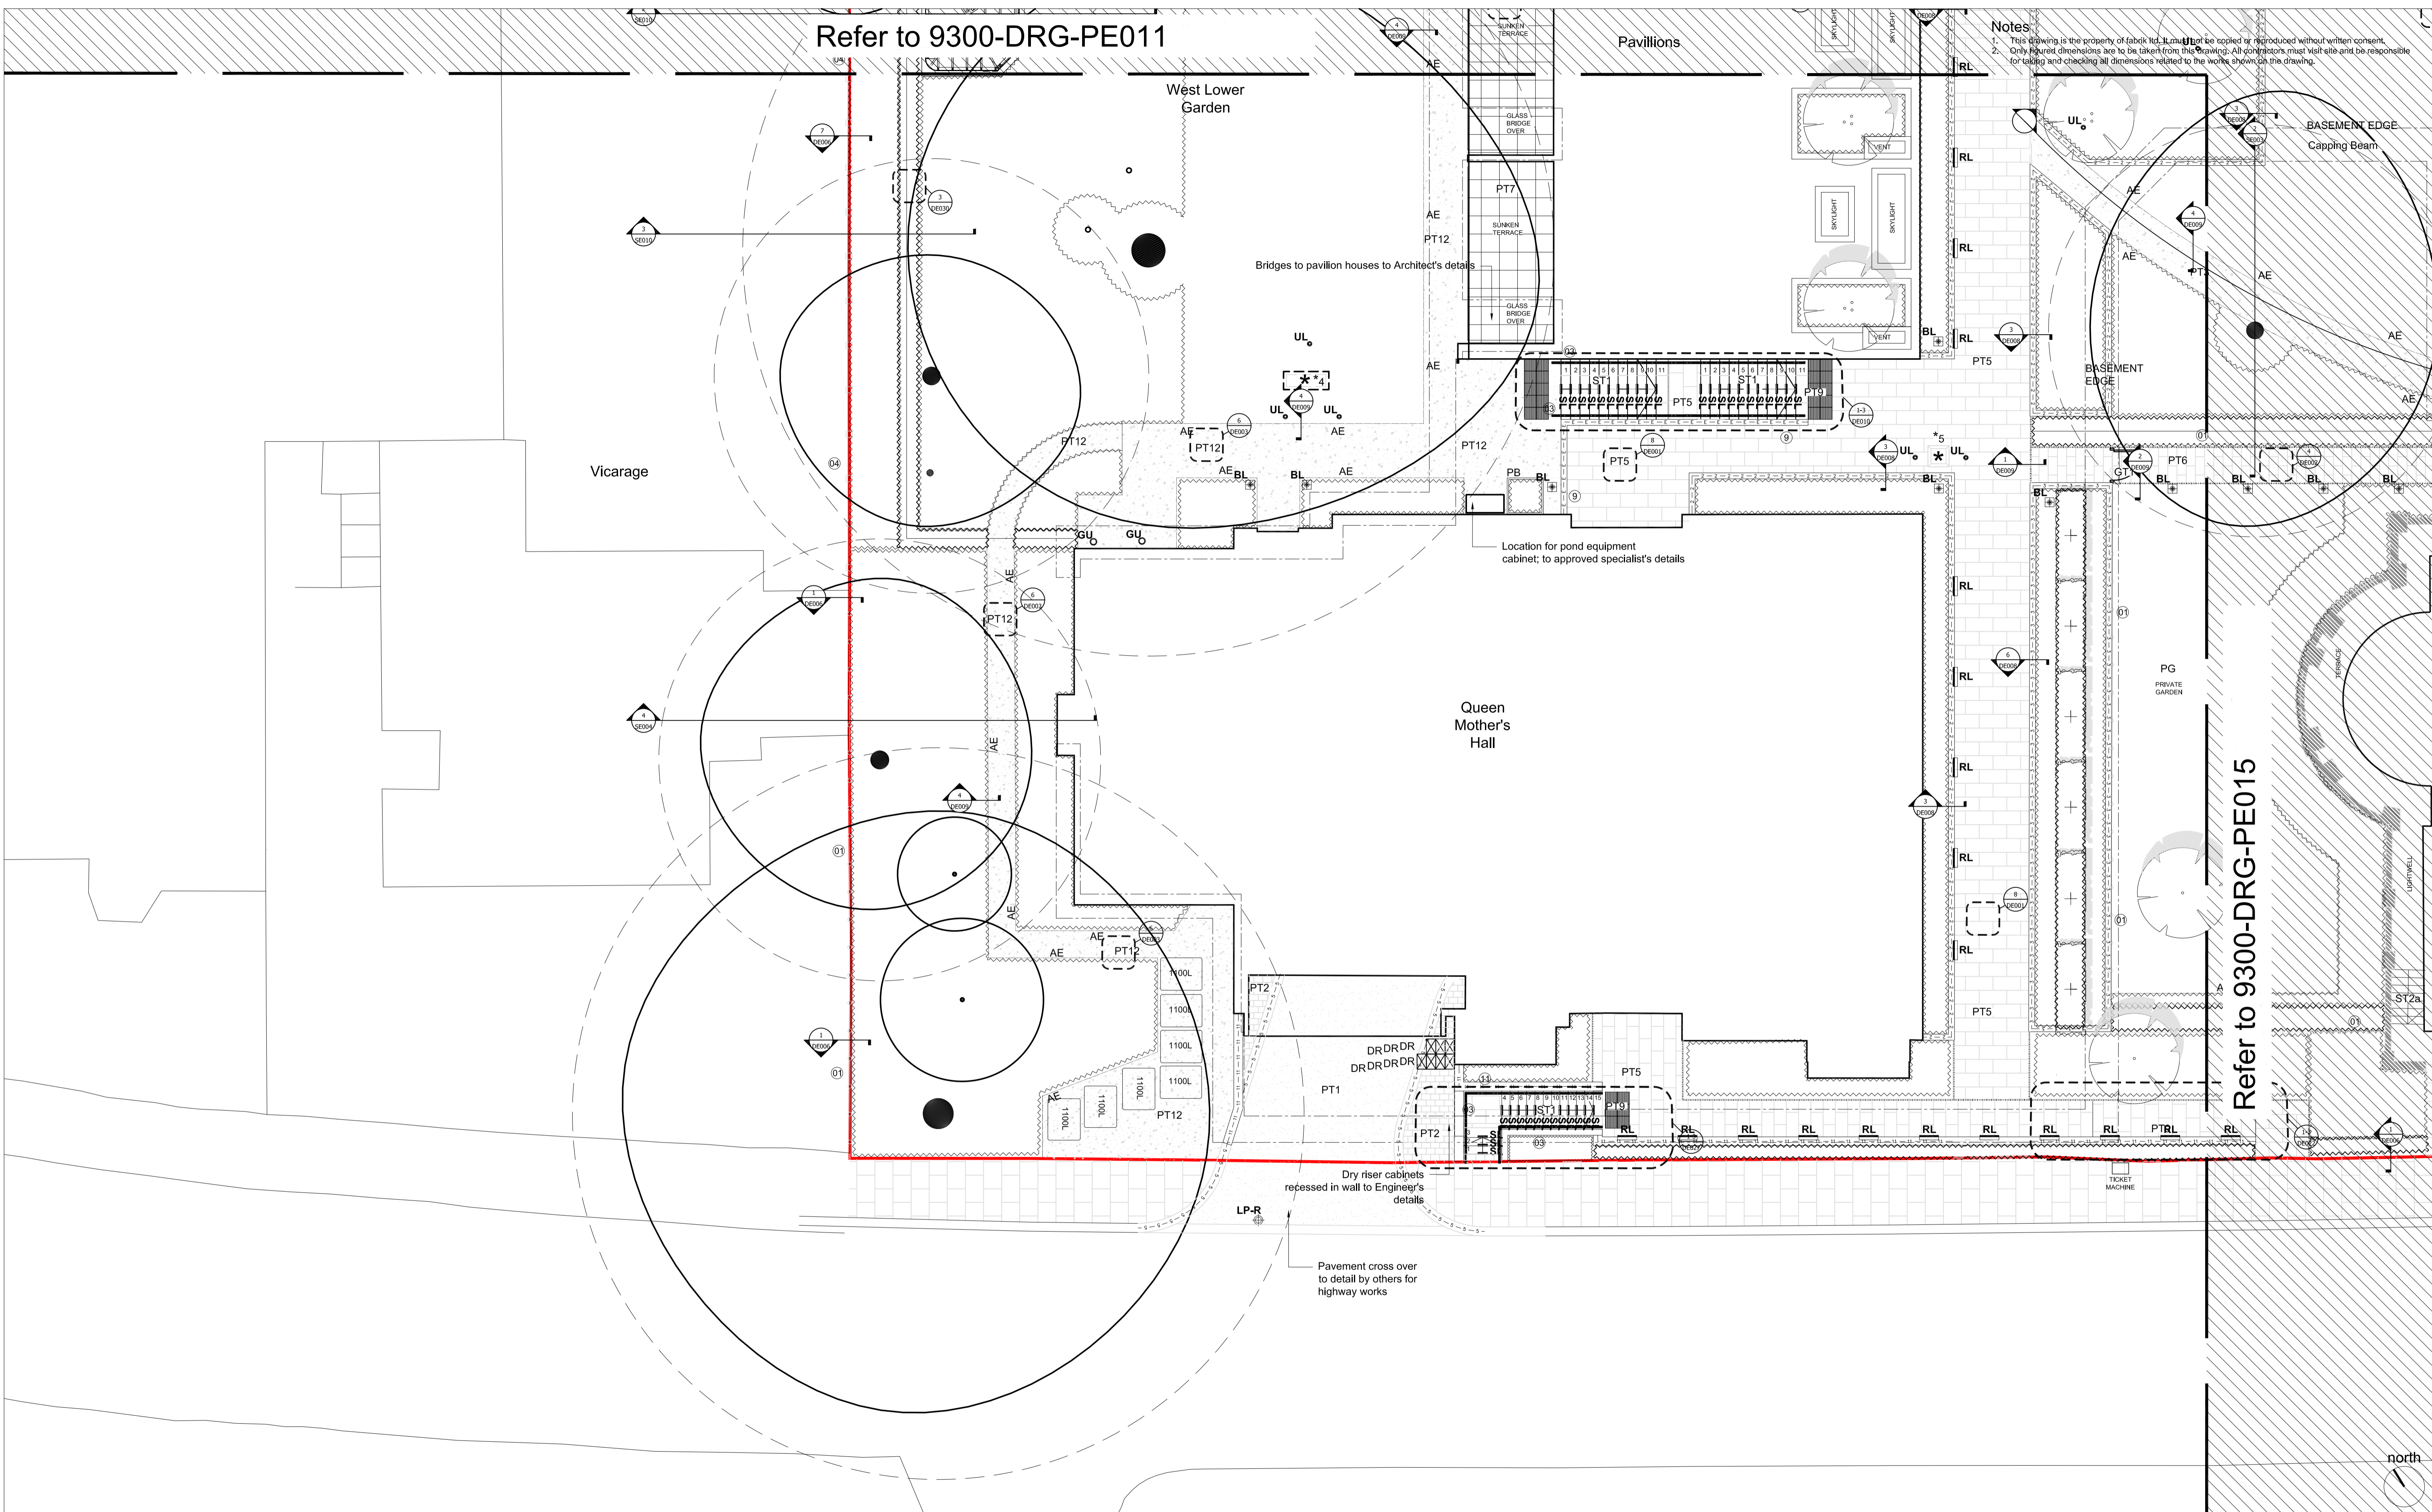


Notes:  
 1. This drawing is the property of fabrik ltd. It can not be copied or reproduced without written consent.  
 2. Only the dimensions shown on this drawing are to be taken from this drawing. All contractors must visit site and be responsible for taking and checking all dimensions related to the works shown on this drawing.

Refer to 9300-DRG-PE011

Refer to 9300-DRG-PE015

**fabrik**  
 16 Lenton Street  
 Alton  
 Hampshire  
 GU34 1HG  
 T: 01420 593250  
 E: alton@fabrikuk.com  
 W: www.fabrikuk.com

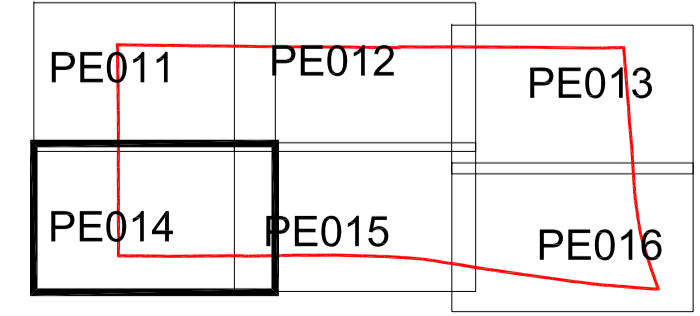

MOUNT ANVIL		
NO COMMENT	A	STATUS A
MINOR COMMENTS	B	STATUS B
REVISED DRAWING TO FOLLOW	C	STATUS C- REJECTED
DATE:		
REVIEWED BY:		

- Revisions:
- T5 17.05.2017 Minor updates to design coordination with Architects Comments. Issued for Tender
  - T4 25.04.2017 Minor updates to design coordination. Issued for Tender
  - T3 03.03.2017 Sheet updated. Issued for Tender
  - T2 25.11.2016 Minor layout amends
  - T1 03.10.2016 Issued for Tender
  - P03 15.07.2016 Work in Progress Issued for Information
  - P02 22.05.2016 Work in Progress Issued for Information
  - P01 26.04.2016 Work in Progress Issued for Information
- External References:
- fabrik\Working\AutoCAD\ID2280 working 100.dwg
  - Tree Survey\recvd-15-04-08\09186 Draft Impact Assessment rev 5fab.dwg
  - fabrik\Working\AutoCAD\Drawn\bases\ID2280 roofs xref.dwg
  - Architect\Recvd-14-11-26\157780 OS map.dwg

MF NB  
 NB JR  
 NB JR  
 HvK NB  
 HvK NB  
 HvK NB  
 HvK NB  
 HvK NB  
 HvK NB  
 Drawn Checked

Project  
**Kidderpore Avenue, Hampstead  
 for Mount Anvil**  
 (Ref: D2280)  
 Drawing  
**Hard Landscape General Arrangement  
 Sheet 4 of 6**

Scale  
**1:100 @ A1**  
 Date  
**Mar '16**  
 Checked  
**NB**  
 Drawn  
**HvK**  
 Drawing No.  
**9300-DRG-PE014**  
 Revision  
**T5**

Preliminary  
 Issued for Planning Approval  
 Issued for Construction

Issued for Design/Information  
 Issued for Tender  
 As Built


Drawing sheet size - A1  
 Copyright Reserved ©

Notes: To be read in conjunction with 9300-DRG-GN005 Landscape Legend

Refer to 9300-DRG-PE012

Central Courtyard  
(Basement Car Park Below)

Notes  
This drawing is the property of fabrik ltd. It must not be copied or reproduced without written consent.  
The user of this drawing shall be responsible for checking all dimensions related to the works shown on the drawing.

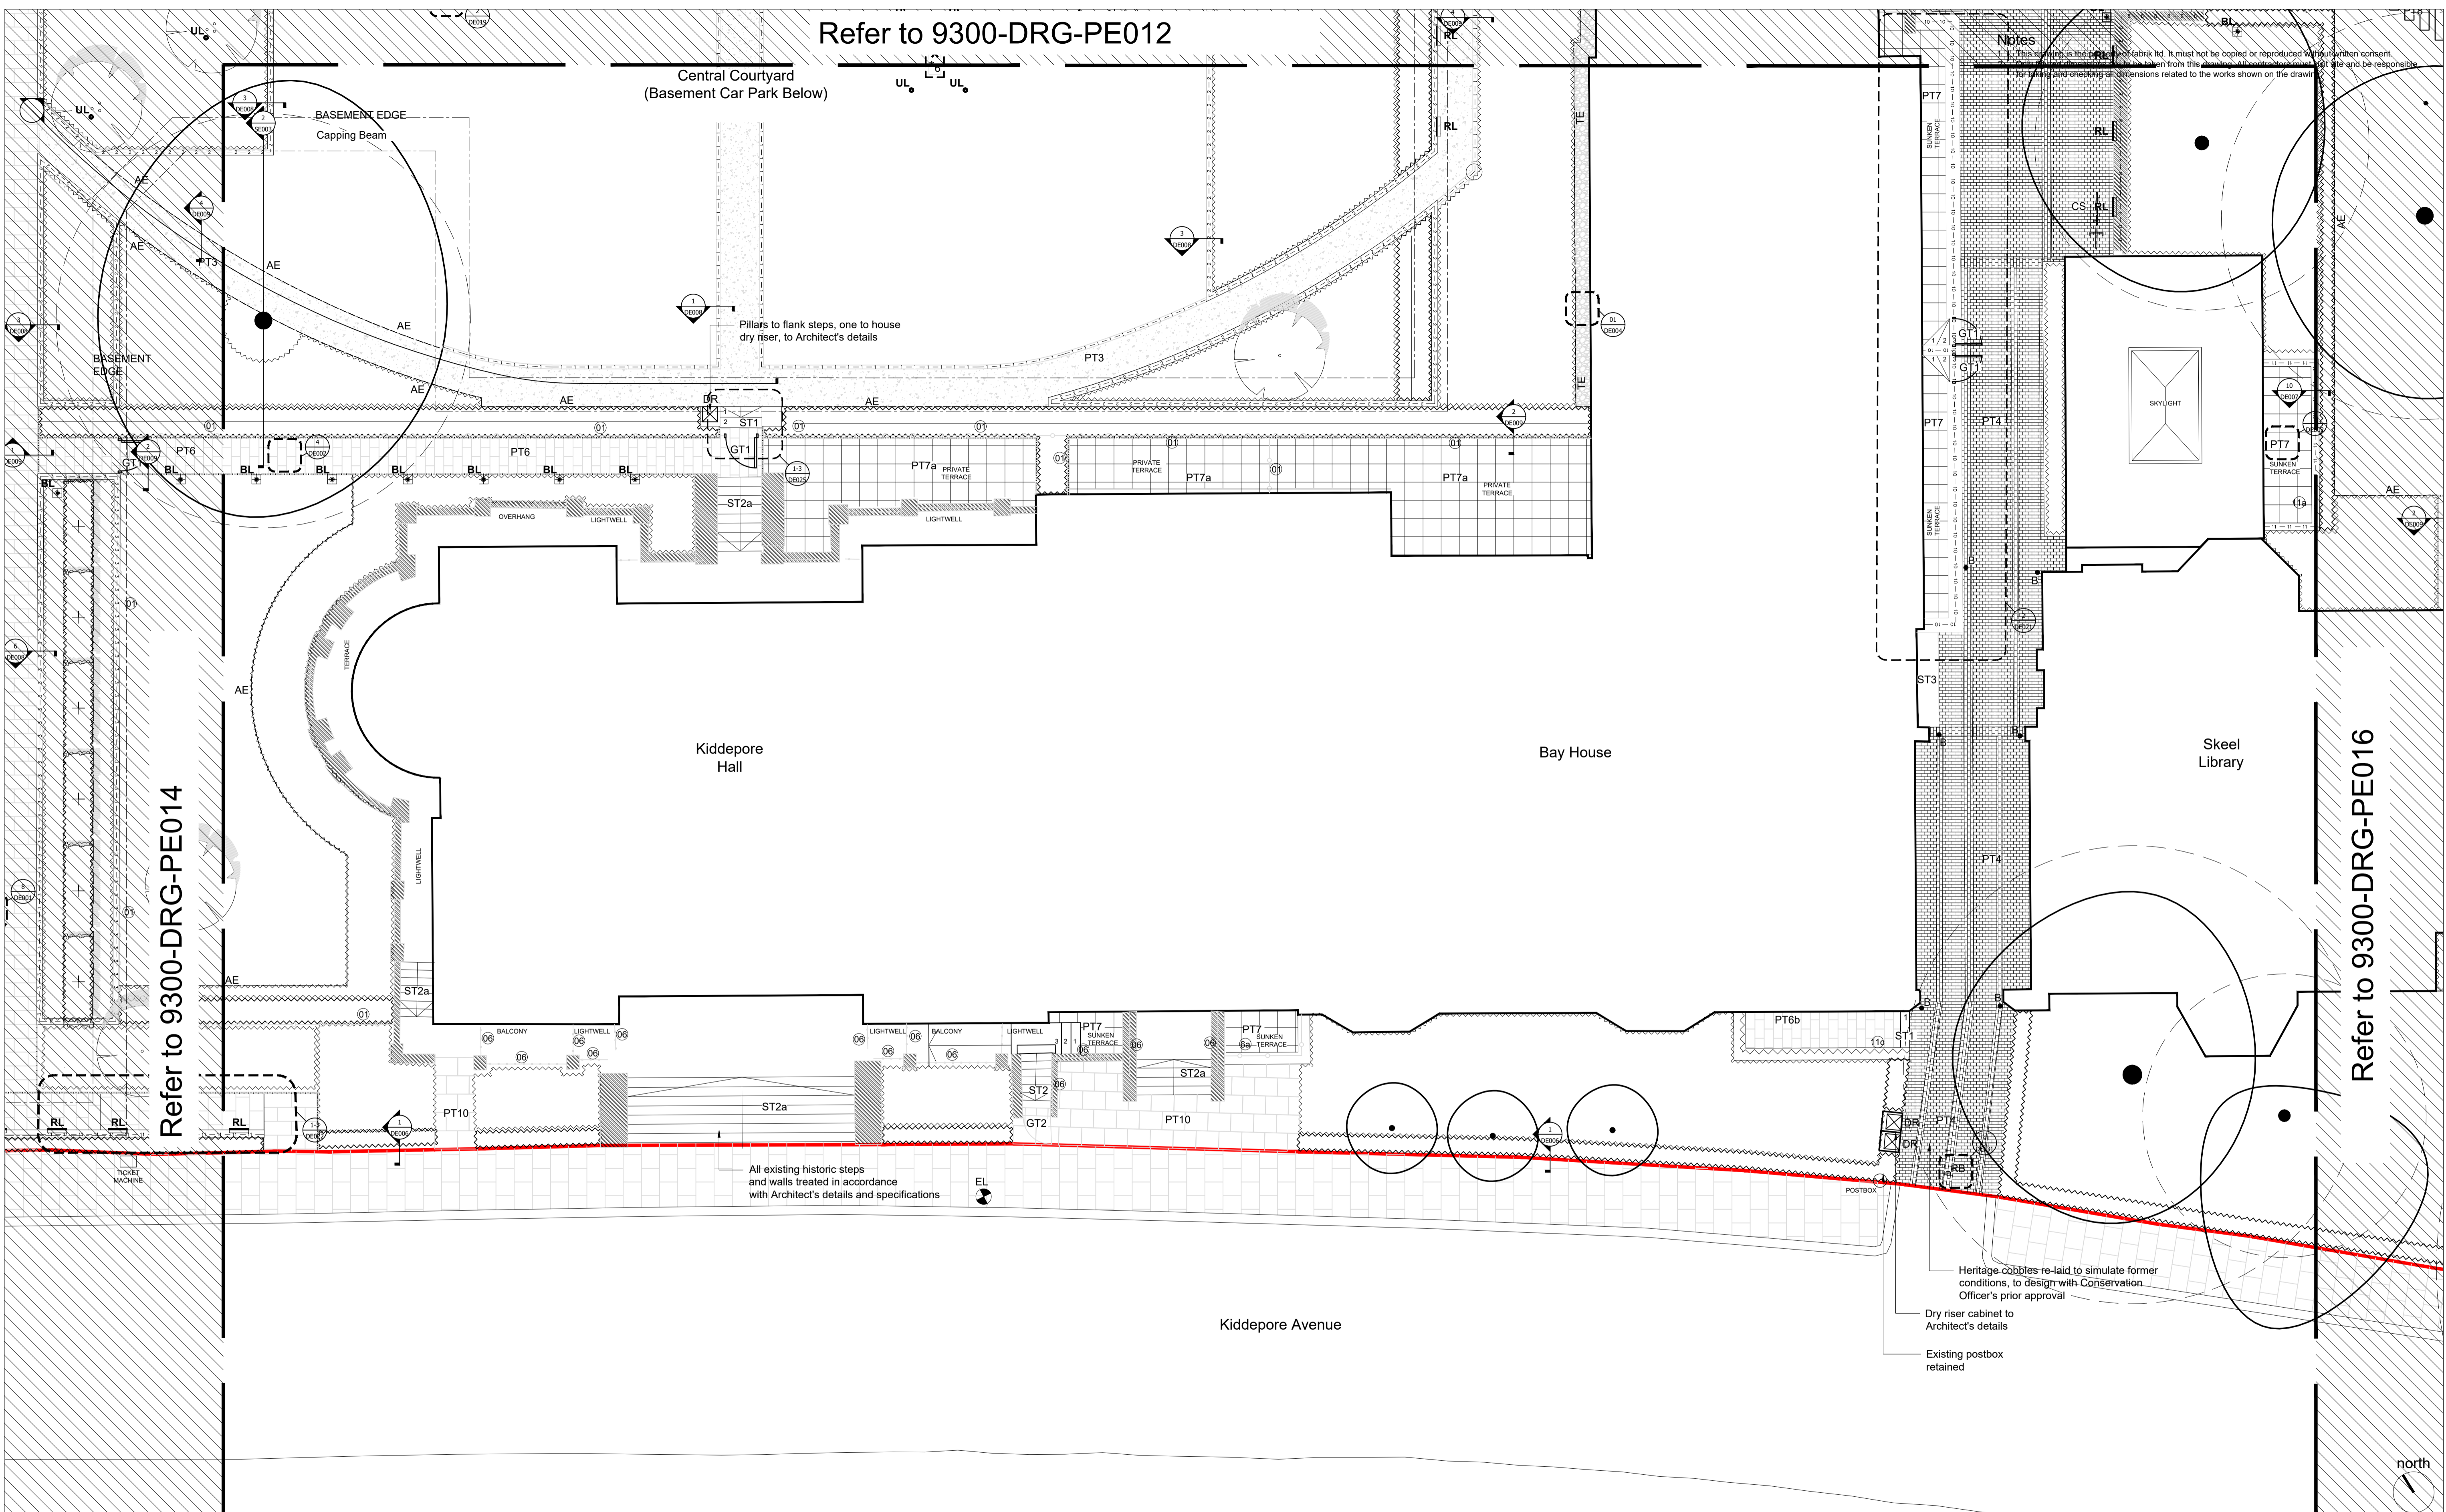

Refer to 9300-DRG-PE014

Refer to 9300-DRG-PE016


All existing historic steps and walls treated in accordance with Architect's details and specifications

Heritage cobbles re-laid to simulate former conditions, to design with Conservation Officer's prior approval

Dry riser cabinet to Architect's details

Existing postbox retained

**fabrik**  
Lenten House  
15 Lenten Street  
Alton  
Hampshire  
GU34 1HG  
T: 01420 593250  
E: alton@fabrikuk.com  
W: www.fabrikuk.com

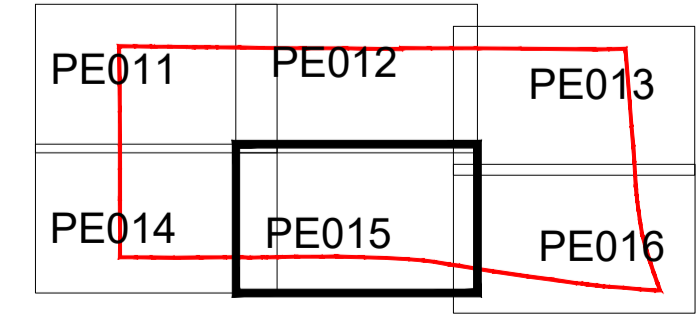

**MOUNT ANVIL**

NO COMMENT	A	STATUS A
MINOR COMMENTS	B	STATUS B
REVISED DRAWING TO FOLLOW	C	STATUS C- REJECTED

DATE:  
REVIEWED BY:

T5	17.05.2017	Minor updates to design coordination with Architects Comments. Relocate 1no. cycle stand to Skeel Library. Paving at BH-01 PT6b type added.	MF	NB
T4	25.04.2017	Minor updates to design coordination. Issued for Tender	NB	JR
T3	03.03.2017	Sheet updated. Issued for Tender	NB	JR
T2	25.11.2016	Minor layout amends	HVK	NB
T1	03.10.2016	Issued for Tender	HVK	NB
P03	15.07.2016	Work in Progress Issued for Information	HVK	NB
P02	22.06.2016	Work in Progress Issued for Information	HVK	NB
P01	26.04.2016	Work in Progress Issued for Information	HVK	NB

Revisions  
Drawn Checked

**External References:**

- fabrikWorkingAutoCADID2280 working 100.dwg
- Tree Survey/recvd-15-04-08/09186 Draft Impact Assessment rev 5fab.dwg
- fabrikWorkingAutoCAD/Drawf bases/D2280 roofs xref.dwg
- Architect/Recvd-14-11-26/157780 OS map.dwg

Project  
**Kiddepore Avenue, Hampstead  
for Mount Anvil**  
(Ref. D2280)

Drawing  
**Hard Landscape General Arrangement  
Sheet 5 of 6**

Scale  
**1:100 @ A1**

Date  
**Mar '16**

Checked  
**NB**

Drawn  
**HvK**

Drawing No.  
**9300-DRG-PE015**

Revision  
**T5**

<input type="checkbox"/> Preliminary	<input type="checkbox"/> Issued for Design/Information
<input type="checkbox"/> Issued for Planning Approval	<input checked="" type="checkbox"/> Issued for Tender
<input type="checkbox"/> Issued for Construction	<input type="checkbox"/> As Built

Drawing sheet size - A1  
Copyright Reserved ©

Notes: To be read in conjunction with 9300-DRG-GN005 Landscape Legend