


KEY PLAN

FOR TOWN HOUSES GA
 REFER TO DRAWING NO 9000-DRG-03T2-BO010

FOR PAVILION GA
 REFER TO DRAWING NO 9000-DRG-03PV-BO010

REFER TO DRAWING NO 9000-DRG-03QM-BO010

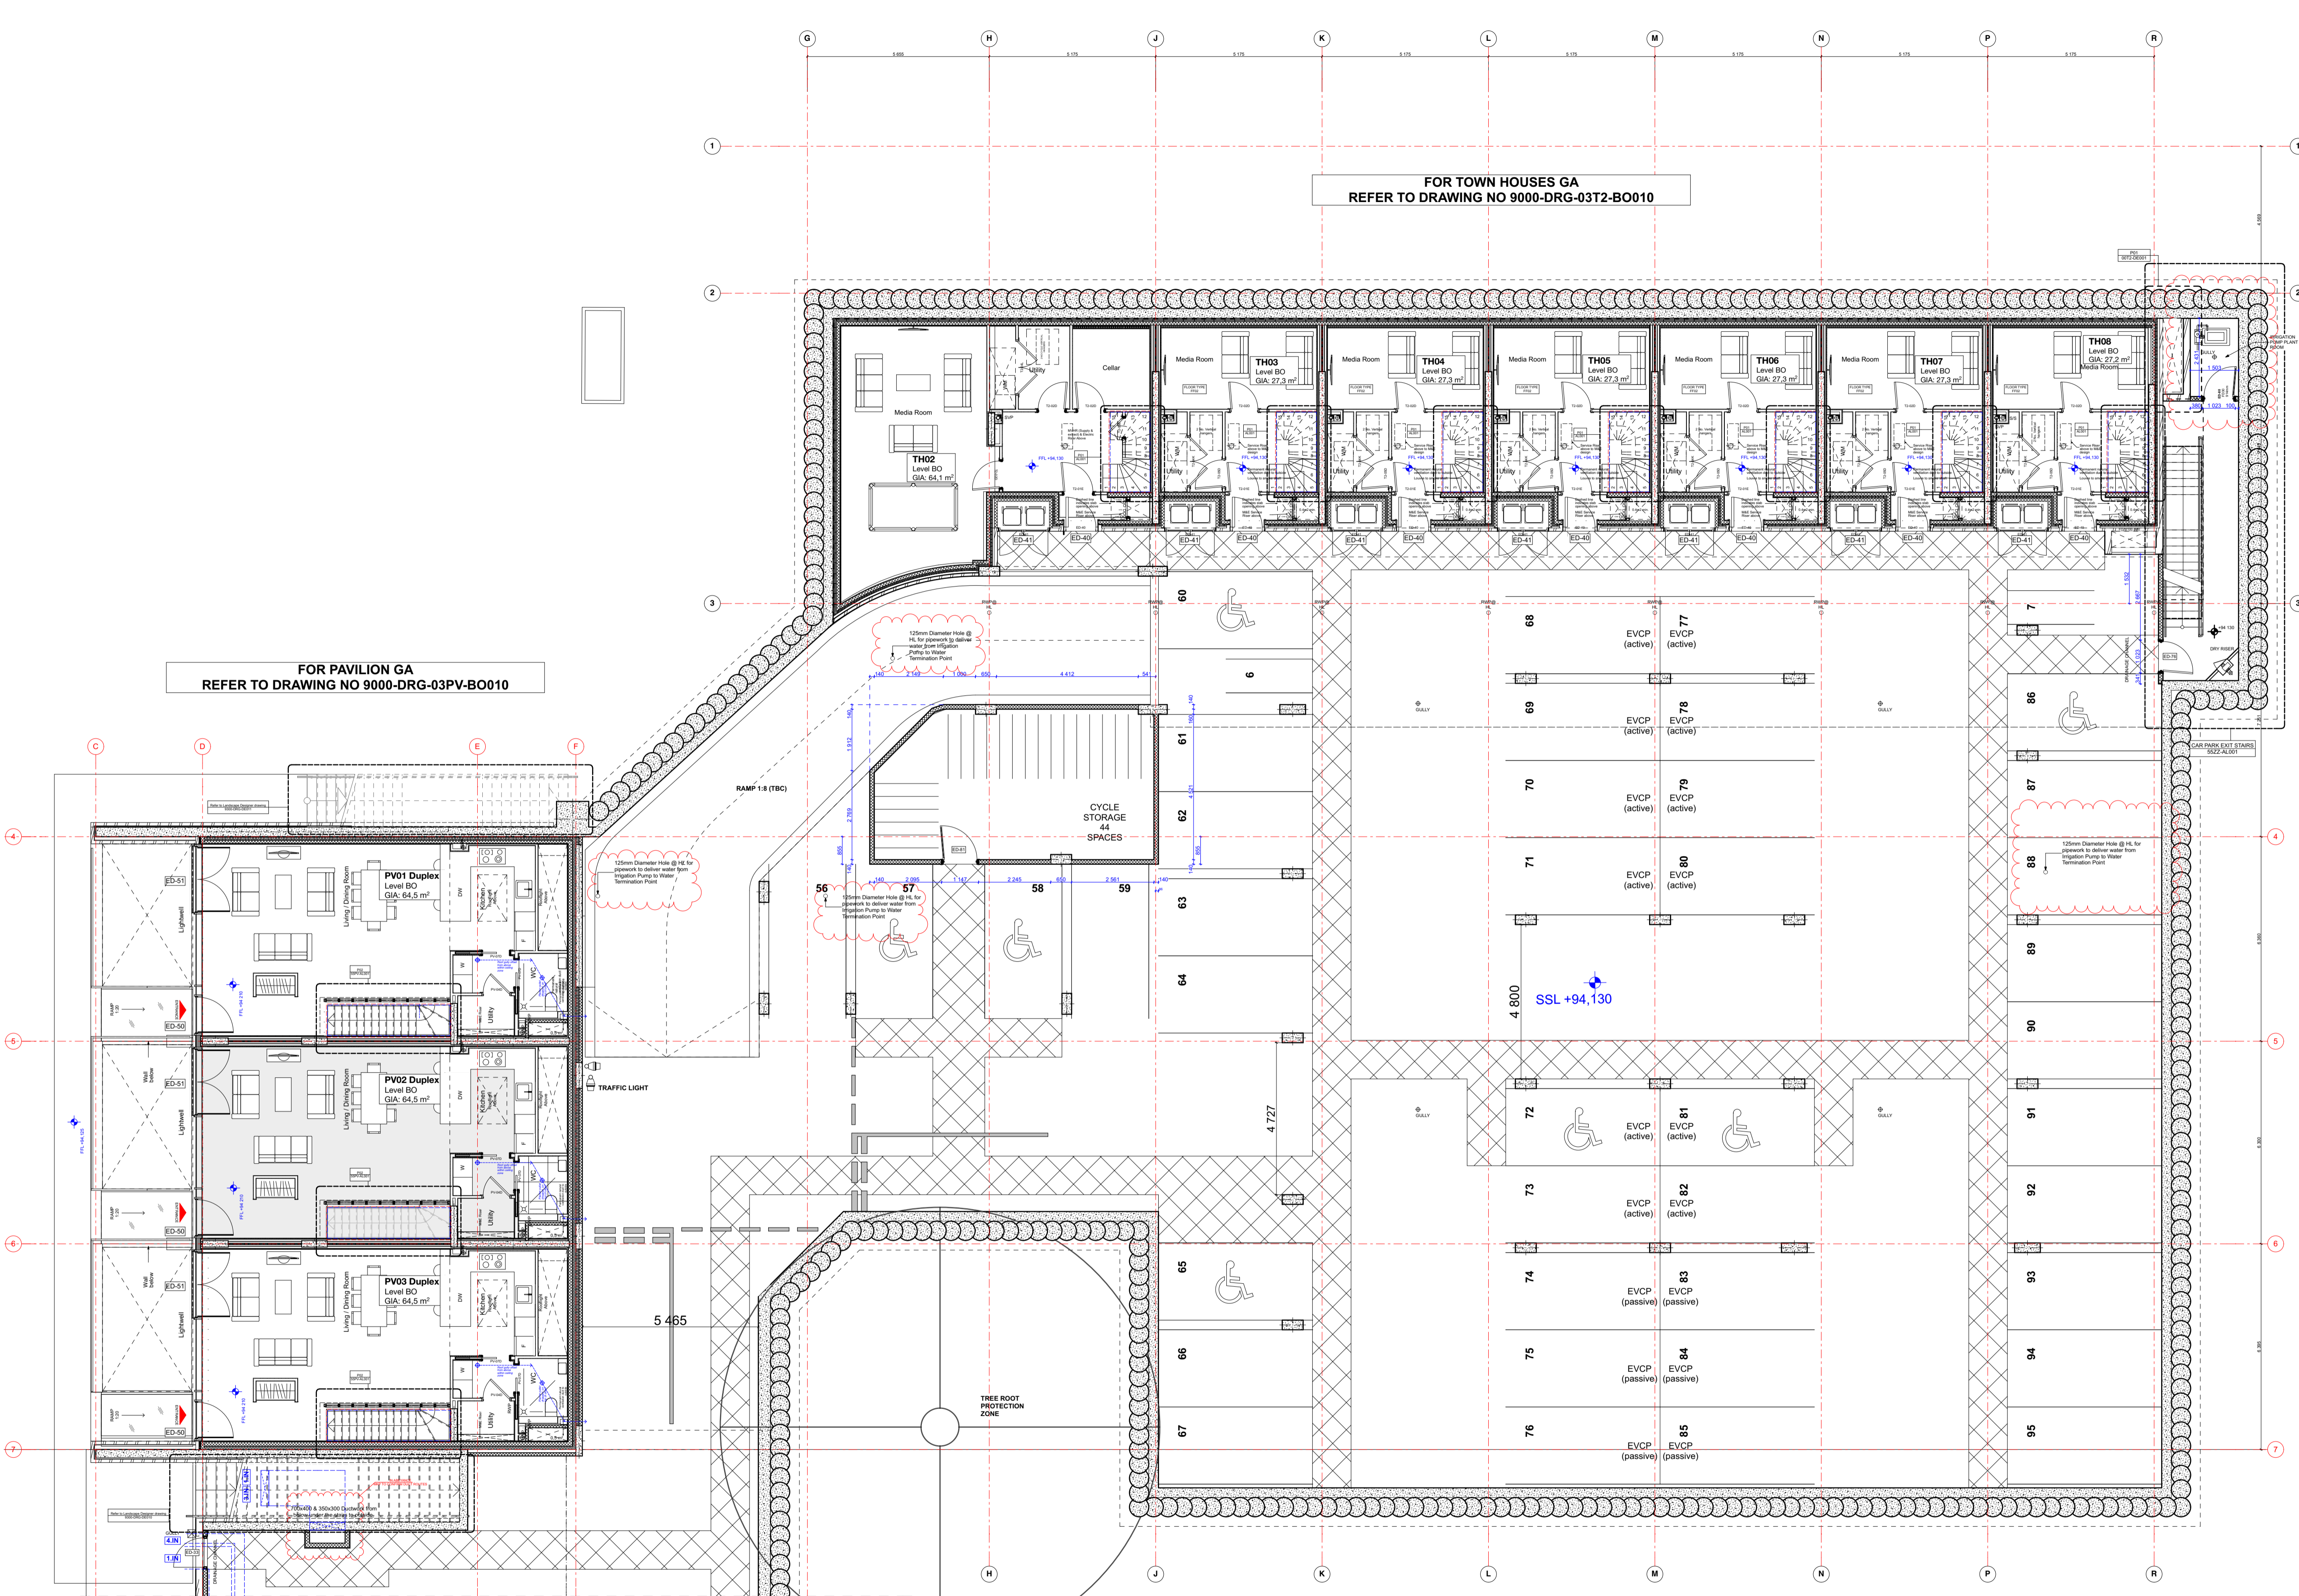

FOR CONSTRUCTION

REVISION	DRN	CHKD	DATE
C1 Construction Issue: Structure updated in accordance with TD latest drawings	FC	ST	03/05/17
C2 Penetration for irrigation system shown. Plant room for irrigation pump indicated.	FC	ST	30/06/17



CLIENT
 MOUNT ANVIL LTD

PROJECT
 KIDDERPORE AVENUE

DRAWING
 Carpark
 Level BO Proposed Part GA Plan

SCALE 1:100 @ A1 DATE

DRAWING No. 9000-DRG-03ZZ-BO010
 DRAWN BY KfC
 REV C2

A & Q PARTNERSHIP (LONDON) LTD
 THE LUX BUILDING, 2-4 HOXTON SQUARE, LONDON N1 6 NU
 Tel: 020 7613 2244 Fax: 020 7613 2642 Email: london@aqp.co.uk
 ARCHITECTURE DESIGN MASTERPLANNING INTERIORS