

Title: PROPOSED PLANS & ELEVATIONS Drawing #: 02_Rev03 Date: 04/08/17 Project: SMALL SCALE REFURBISHMENT Address: 2B OSENEY CRESCENT, NW5 Author: Bernard Payne

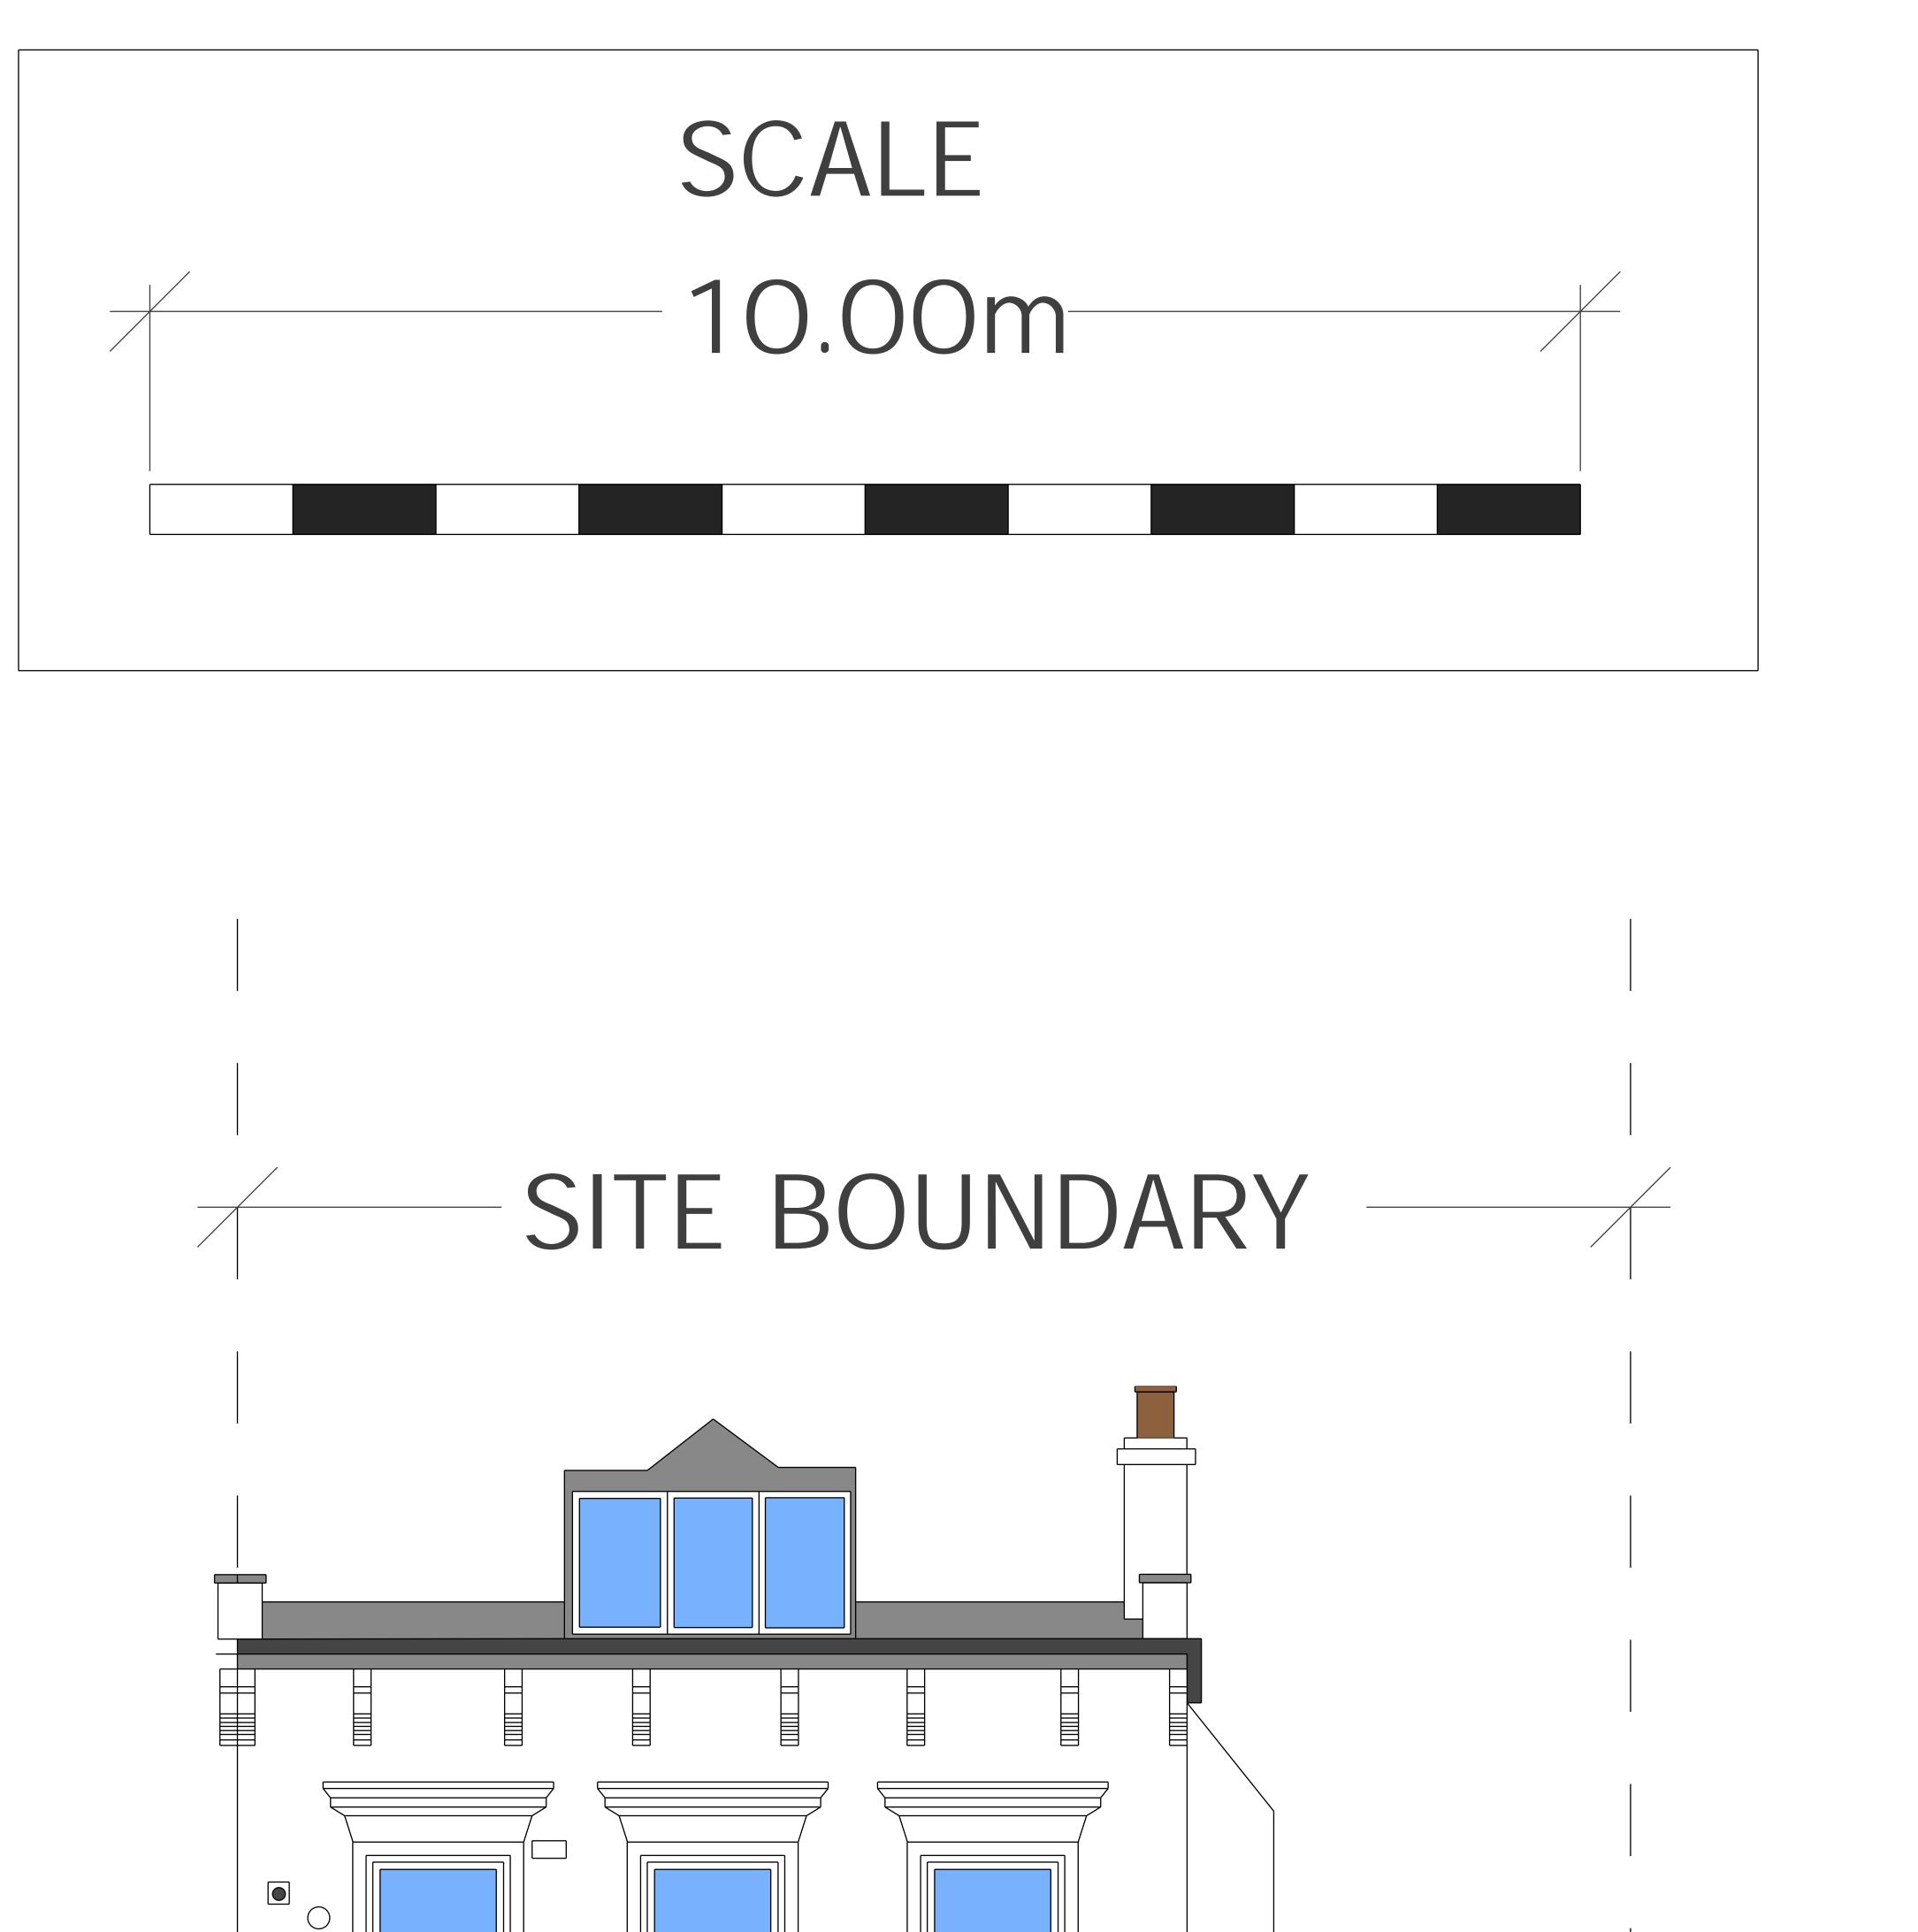

LEVEL

O1 FRONT ELEVATION - PROPOSED

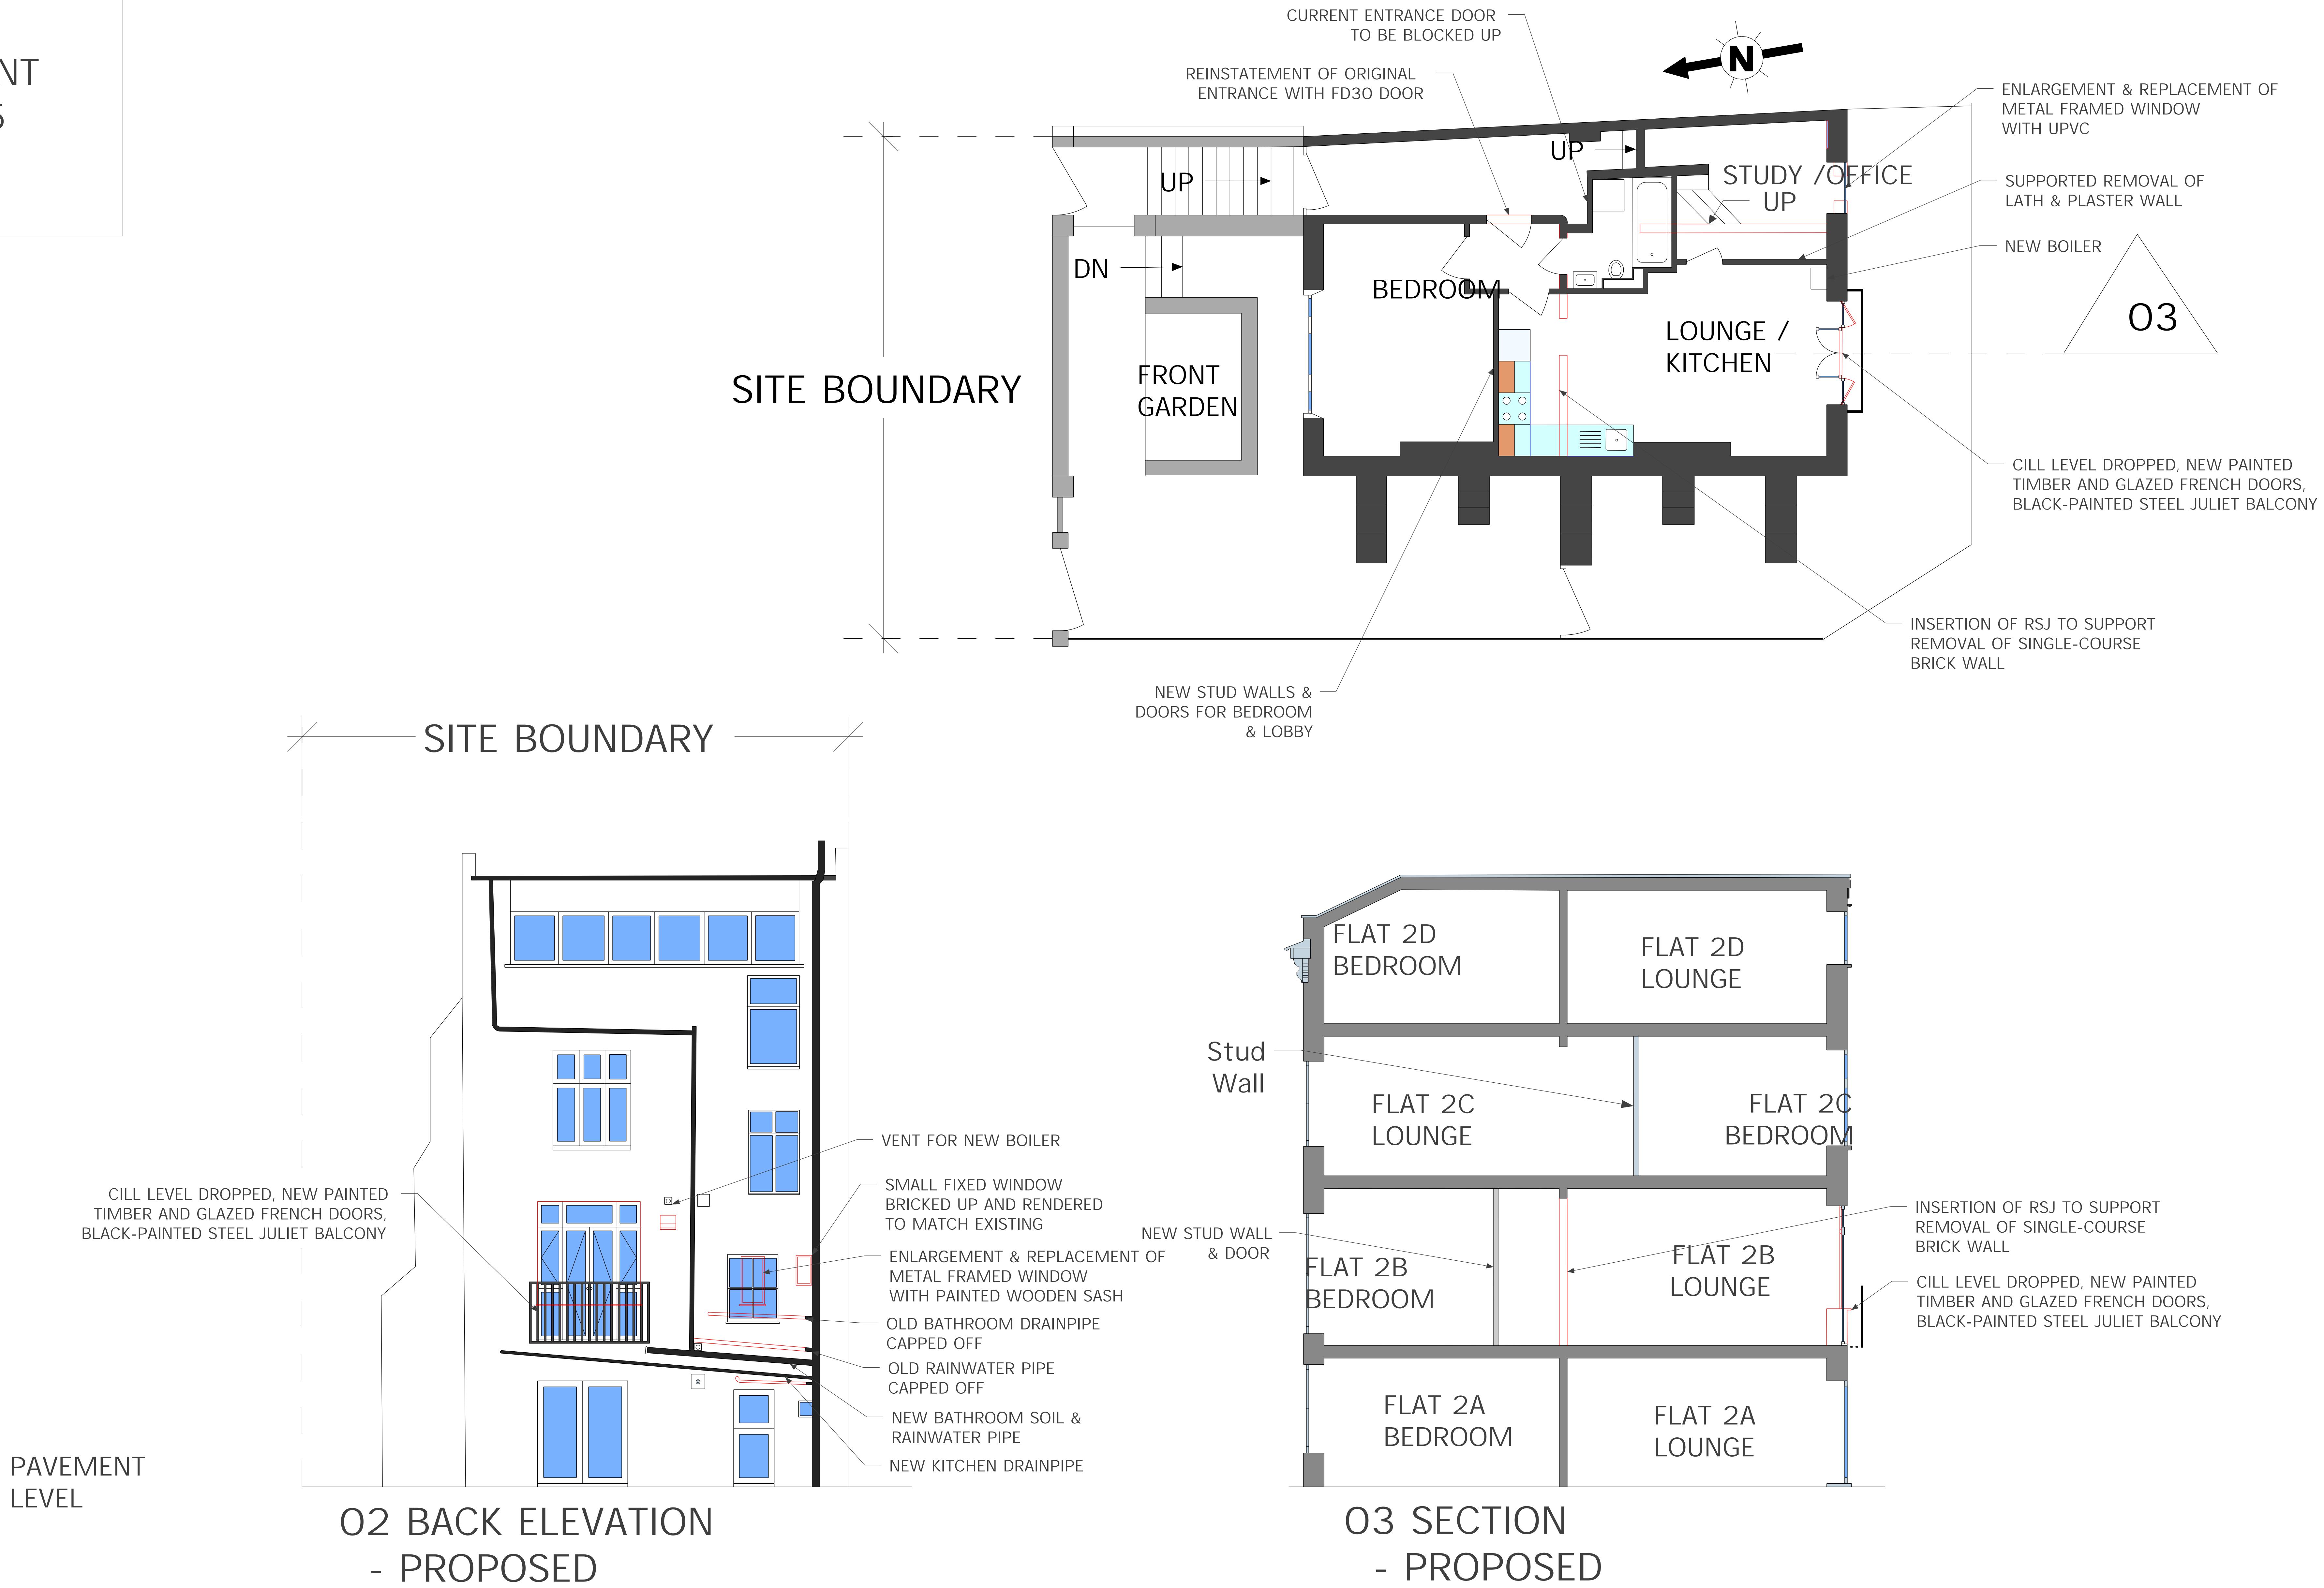

O4 FLOORPLAN, FLAT 2B - PROPOSED