




Pos. Master Bed, Quantity: 1  
Job: 3 Barrington Court  
System: SBS DF75 SI Casement / TBT DFC1203  
Exterior View

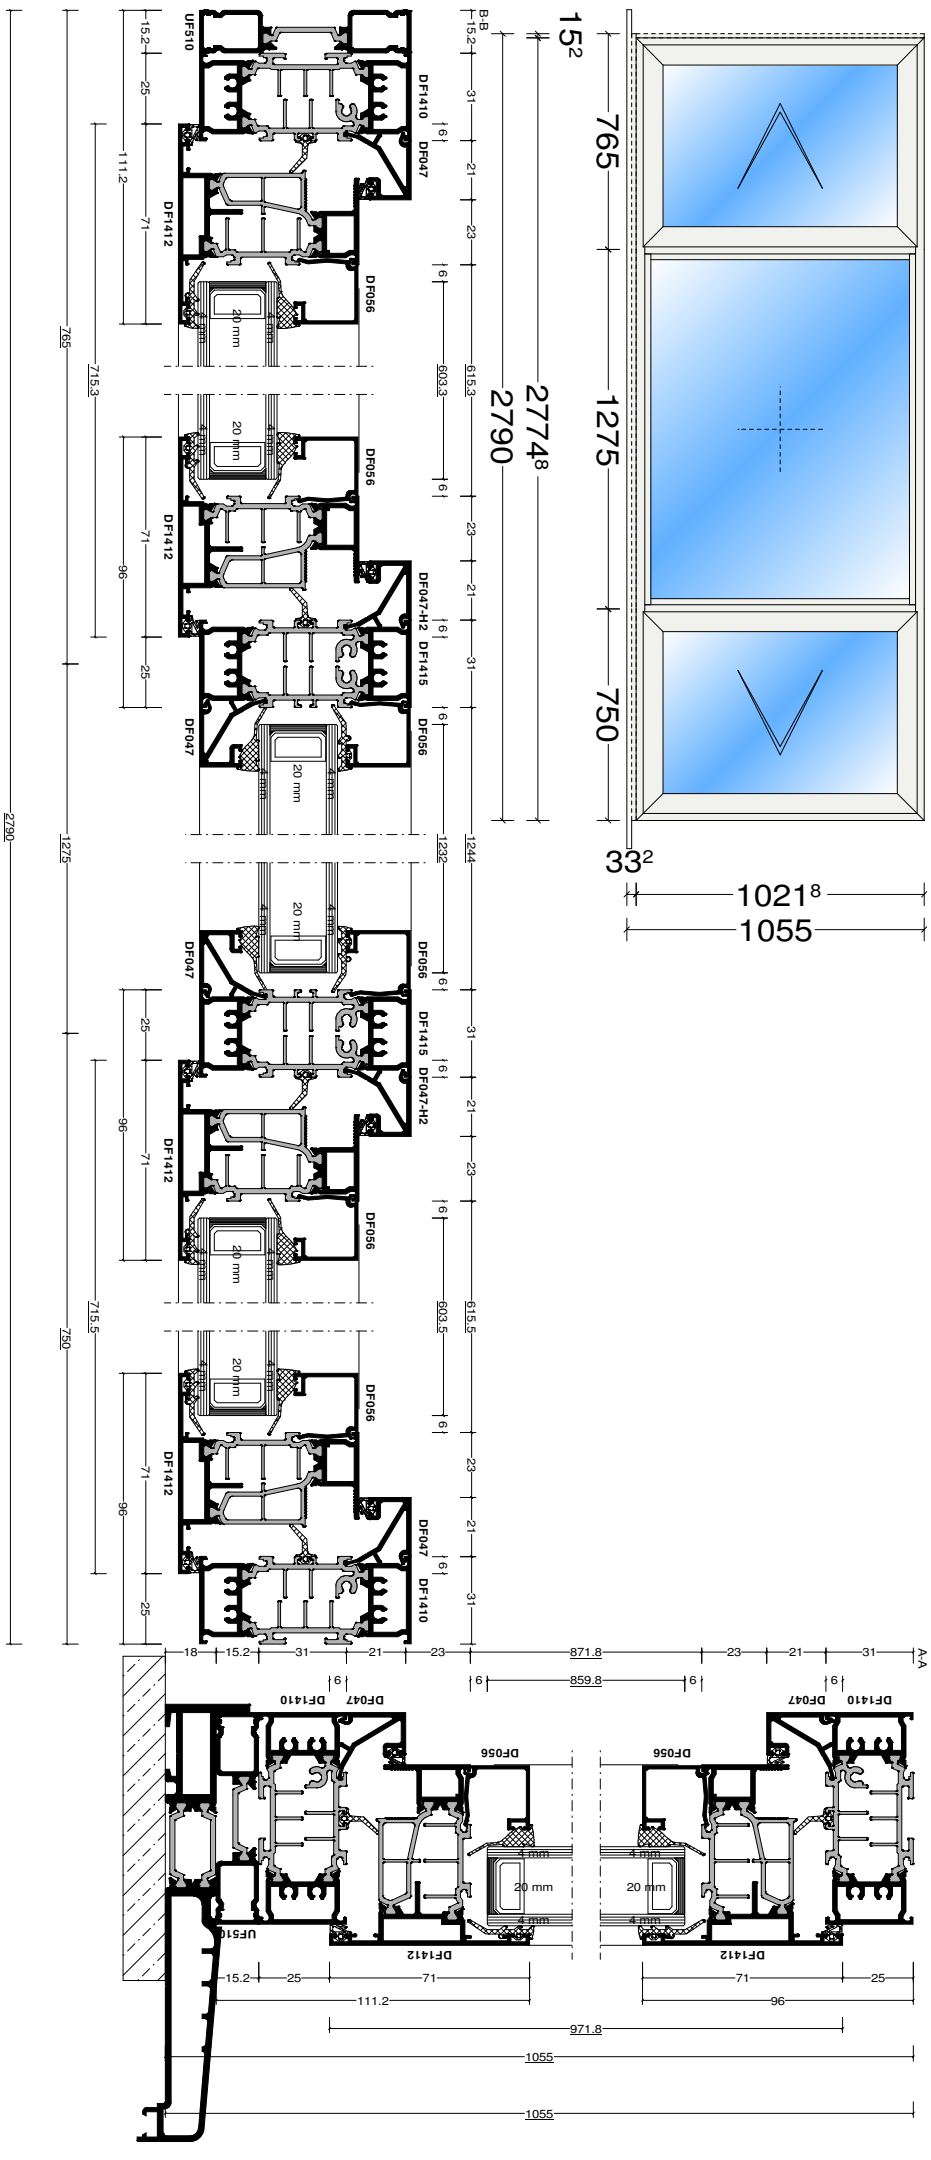


Pos. Bedroom 1, Quantity: 1  
Job: 3 Barrington Court  
System: SBS DF75 SI Casement / TBT DFC1203  
Exterior View

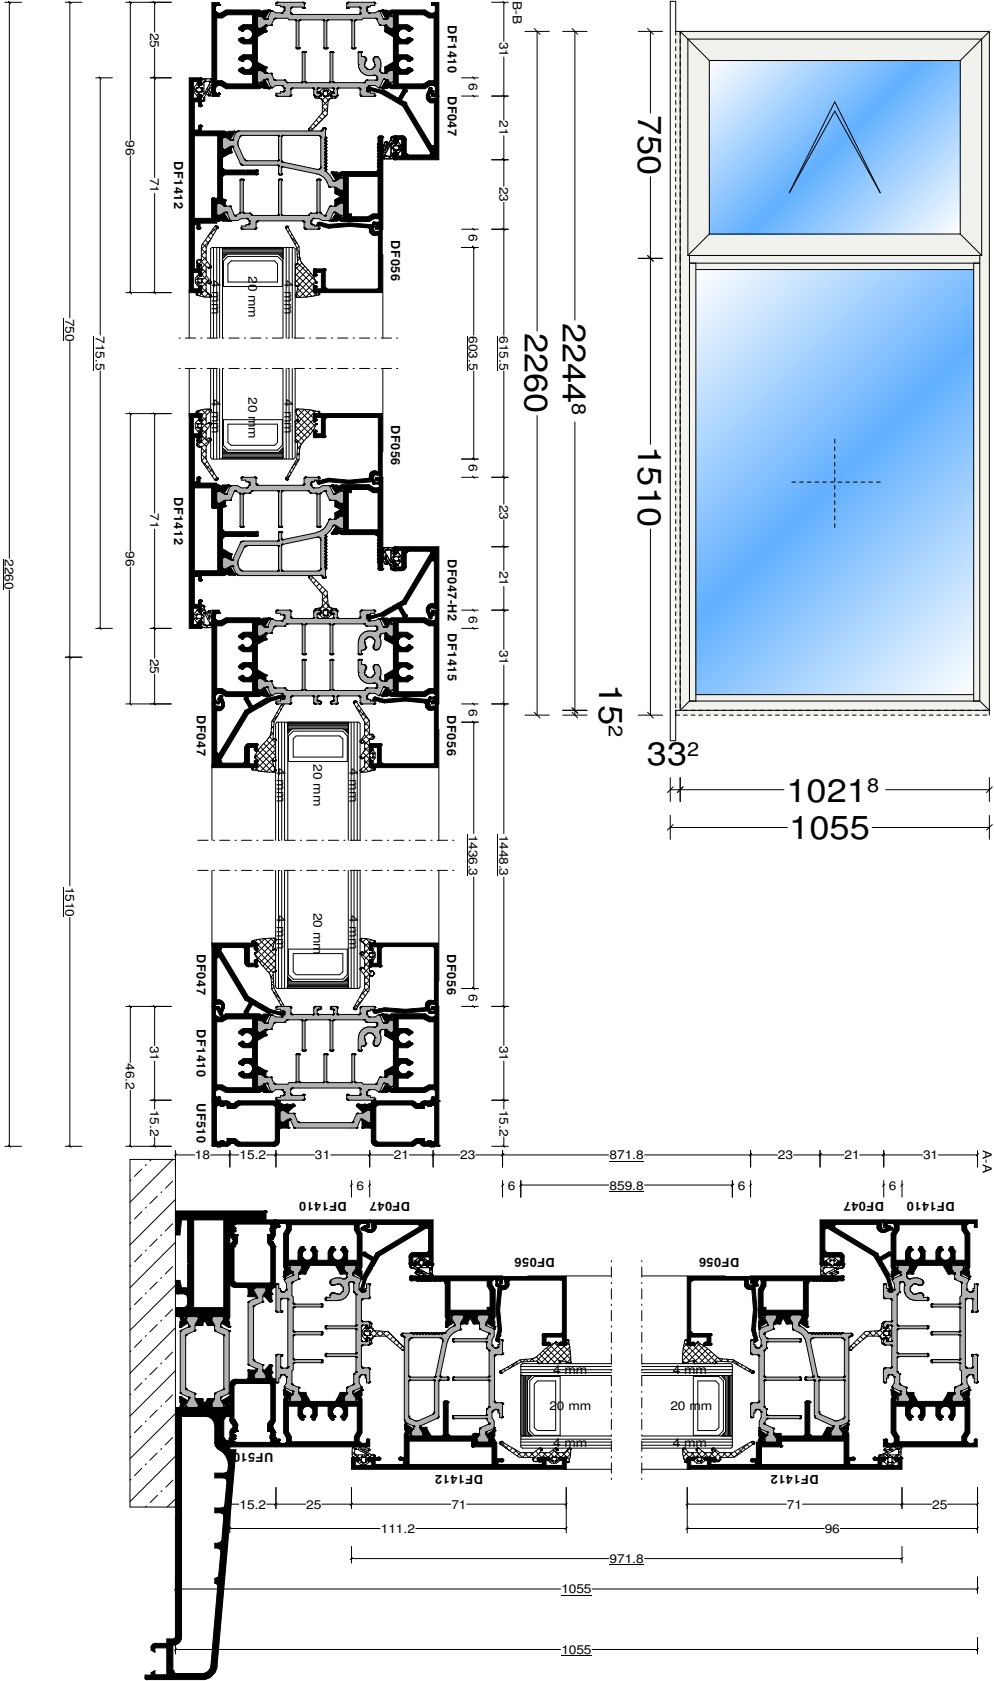

Pos. Bedroom 2, Quantity: 1  
Job: 3 Barrington Court  
System: SBS DF75 SI Casement / TBT DF-C1203  
Exterior View

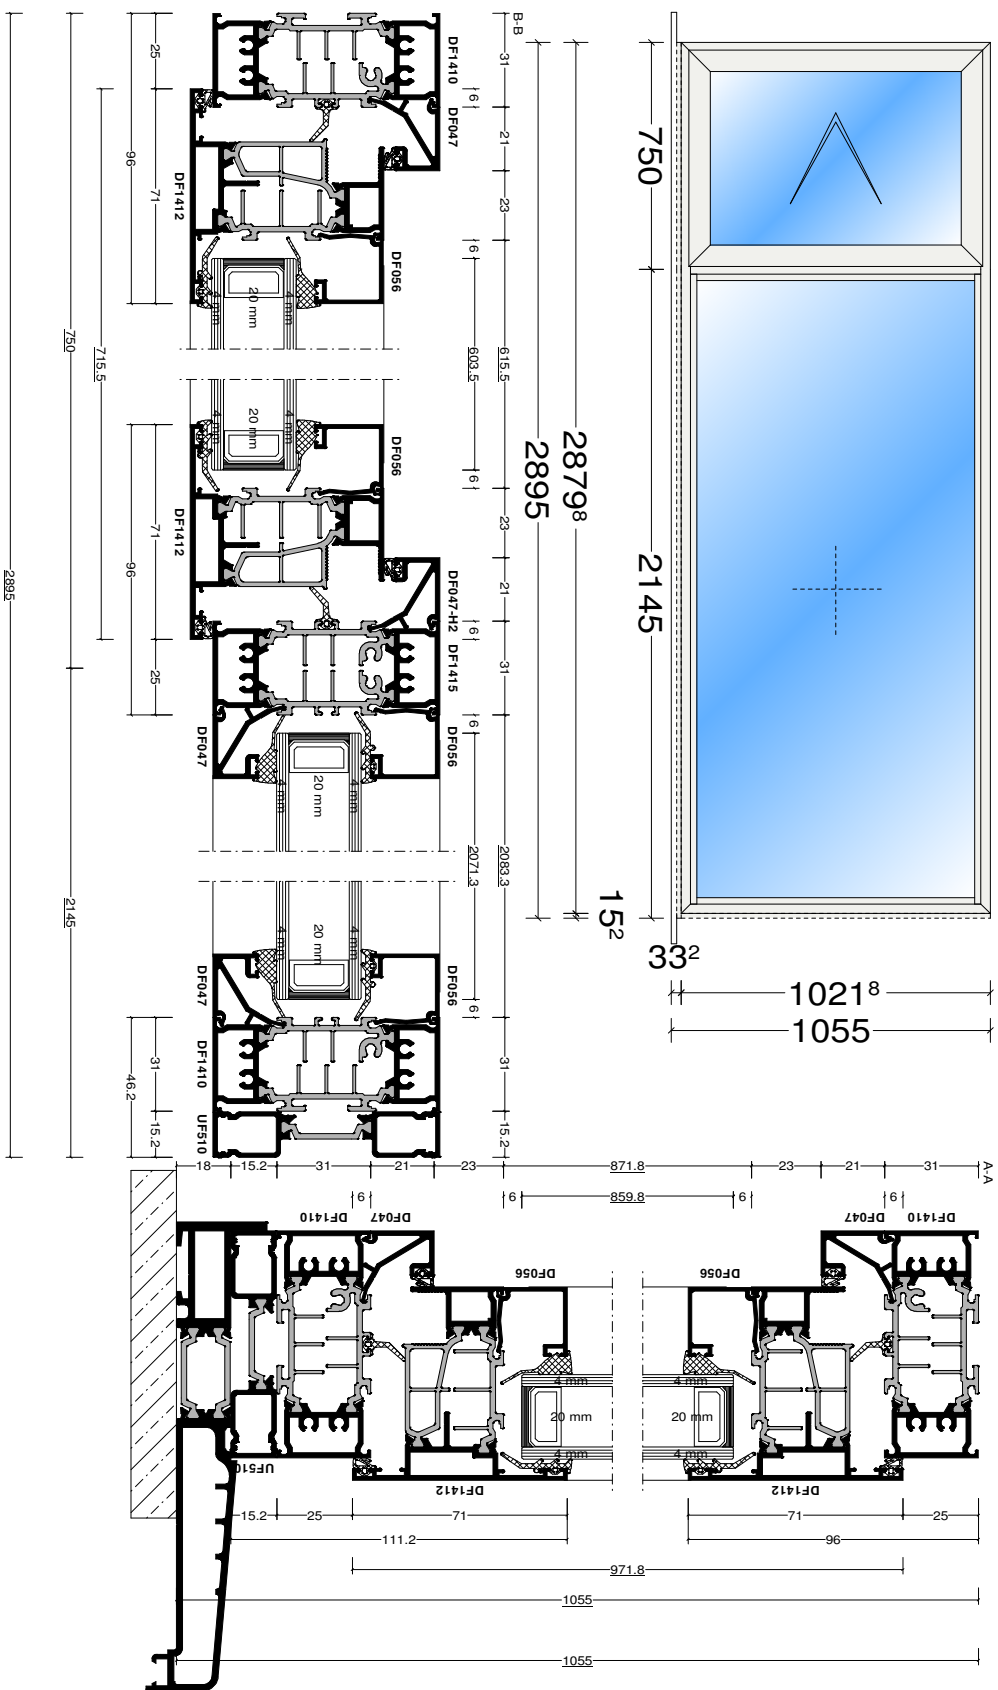

Pos. Bathroom, Quantity: 1  
Job: 3 Barrington Court  
System: SBS DF75 SI Casement / TBT DFC1203  
Exterior View

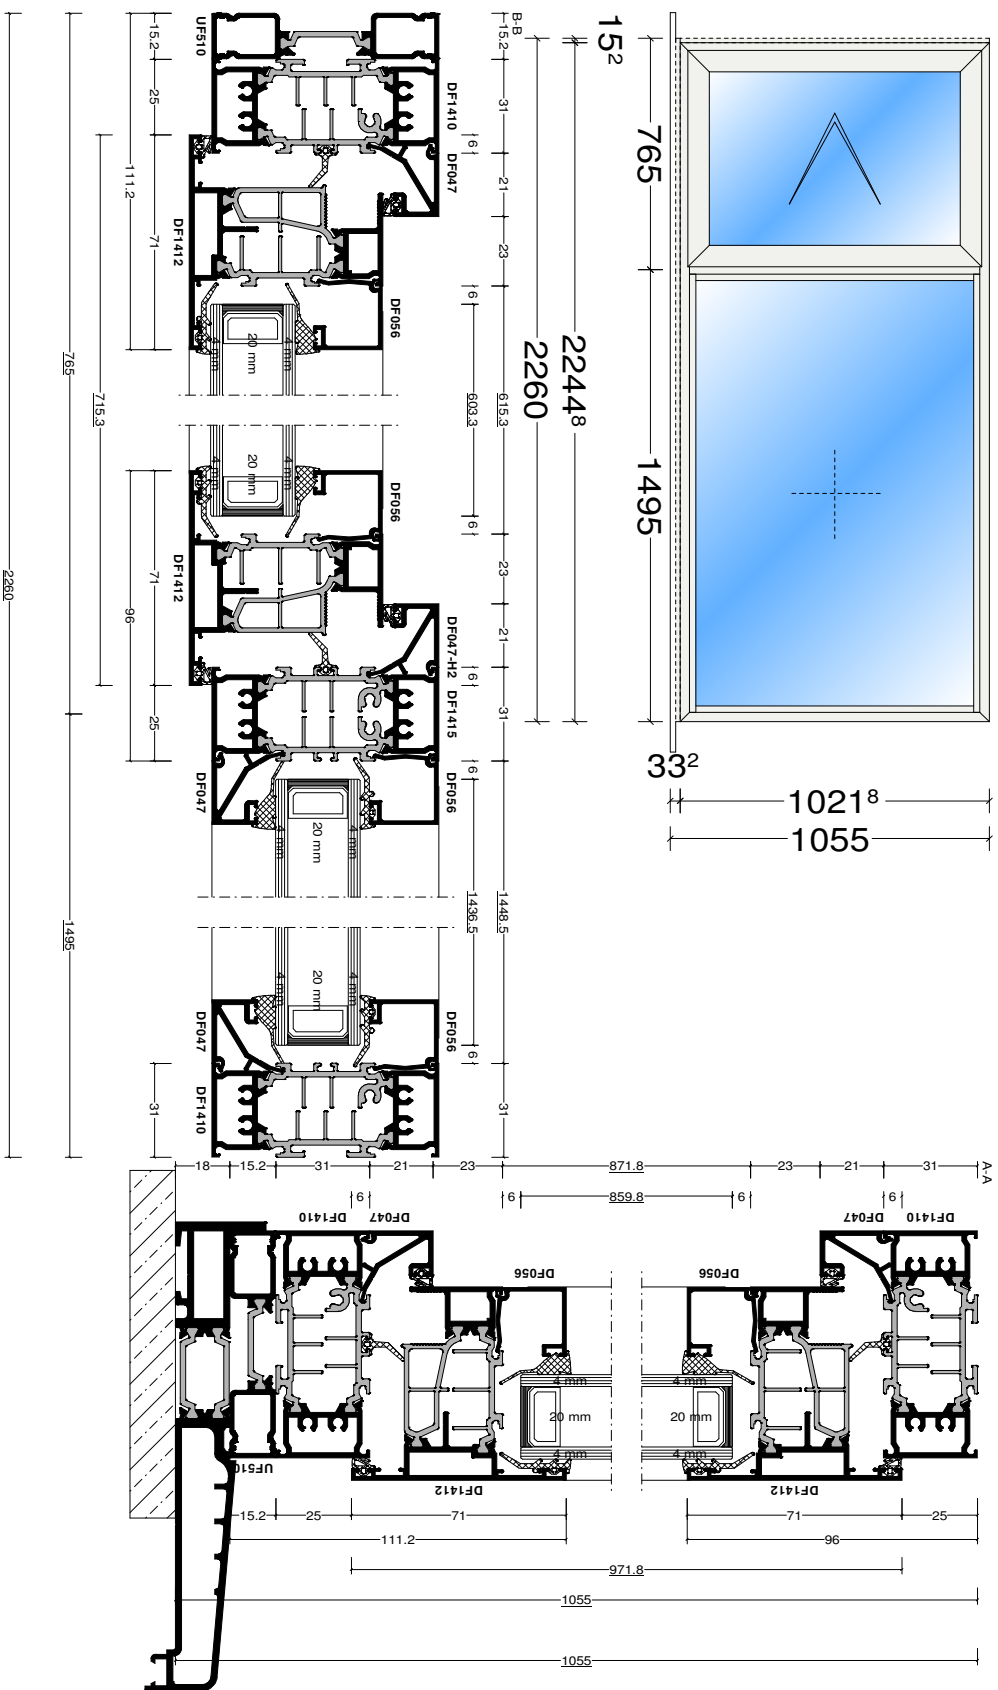

|   |            |                  |
|---|------------|------------------|
| DATE   | 04.08.2017 |                  |
| DRAWING No.   |            | SCALE<br>1 : 2.5 |
| <br>CMC<br>CENTRAL MECHANICAL ENGINEERING RESEARCH INSTITUTE<br>Durgam Cheruvu, Hyderabad - 500 017 |            |                  |

Pos. Kitchen, Quantity: 1  
Job: 3 Barrington Court  
System: SBS DF75 SI Casement / TBT DFC1203  
Exterior View

