




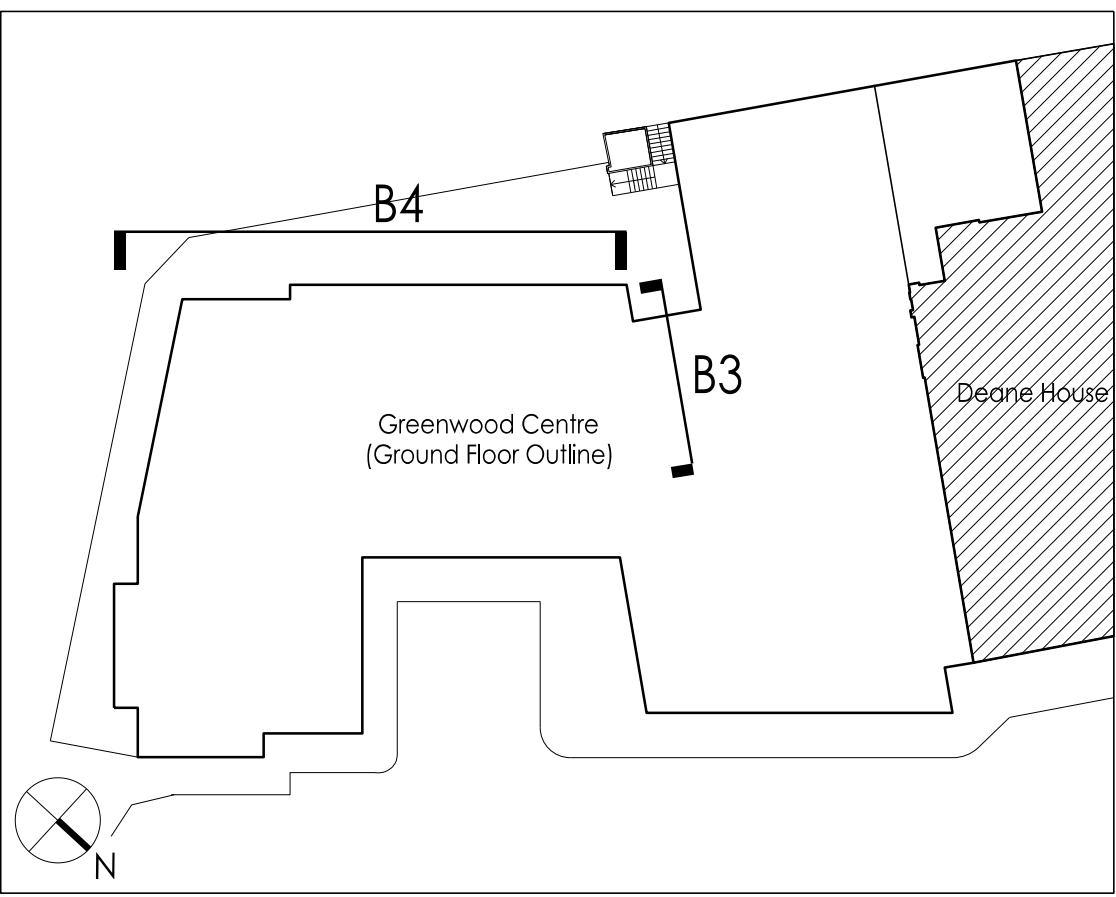

1:500 Plan

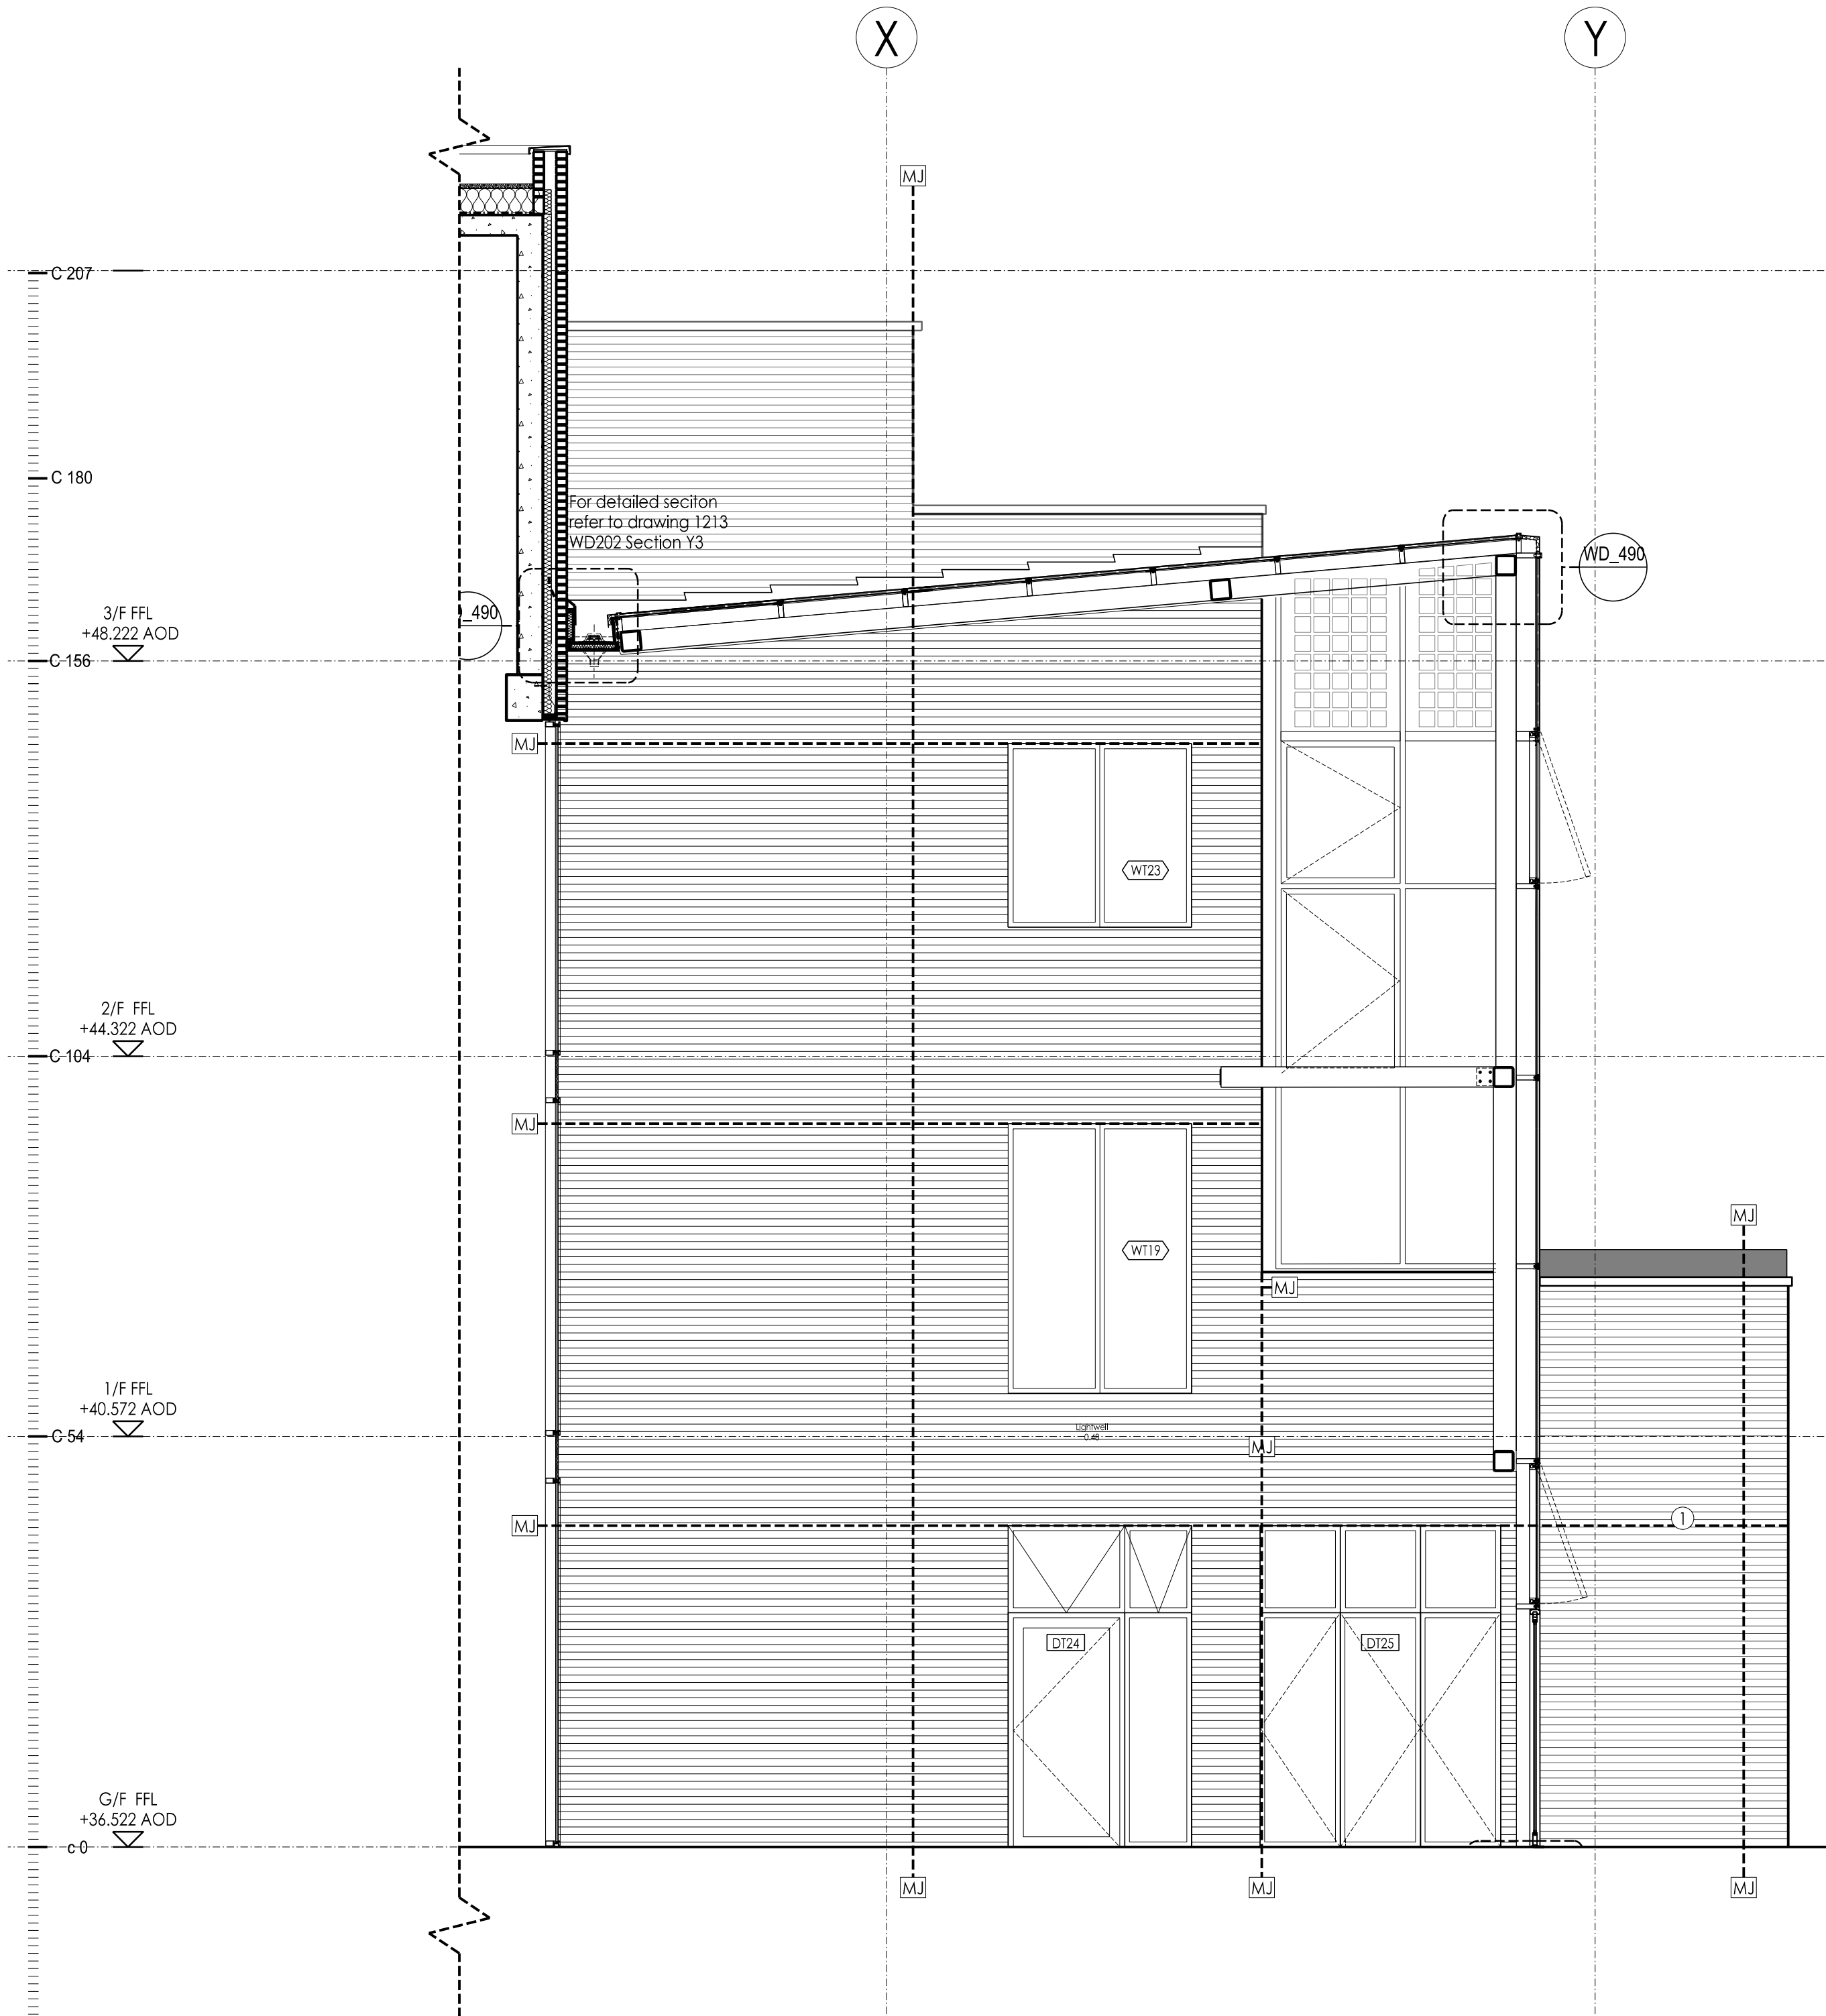

B3 Elevation



B4 Elevation

NOTES

MOVEMENT JOINTS SHOWN FOR CO-ORDINATION PURPOSE ONLY. ALL MOVEMENT JOINTS TO S.E. DETAIL DESIGN & SPECIFICATION

M+E EXTRACT POSITIONS TBC BY M+E ENGINEER

KEY	
MATERIALS	
1. Brick	PH
2. Terrace Glazing	PH
3. Timber Pergola	PH
4. Roof Light	PH
5. Metal Rimmed Roof	PH
6. Canopy	PH
7. Metal Fins	PH
8. Recessed Brickwork	PH
9. To Landscape Architects details	PH

ET	Door Ref.
WD	Window Ref.
MJ	Movement joints
DR	Detail Ref.
EX	Extract/Intake/Ventilation
SP	Sparrow Box: 1SP Schwieger Sparrow Terrace
BB	Bar Box: 1x1x1x1 Enclosed Bar Box 'C' 215 x 290 mm Large Cream

For windows pattern type drawing refer to: 1213_WD530

For curtain wall schedule refer to: 1213_WD533

For Materials and finishes refer to: (TO BE CONFIRMED)

20.08.2017	1	Project Construction	PH
16.04.2017	2	Project Construction	PH
12.03.2017	3	Project Construction	PH
10.03.2017	4	Project Construction	PH
10.03.2017	5	Project Construction	PH
PROJECT	Kier Group
PROJECT	Greenwood Centre
DRAWING NO.	Elevation B3 & B4
STATUS	CONSTRUCTION
SCALE	1:500 A/D
DATE	2016.03
DRAWING NO.	1213_WD_214
STATUS	K